


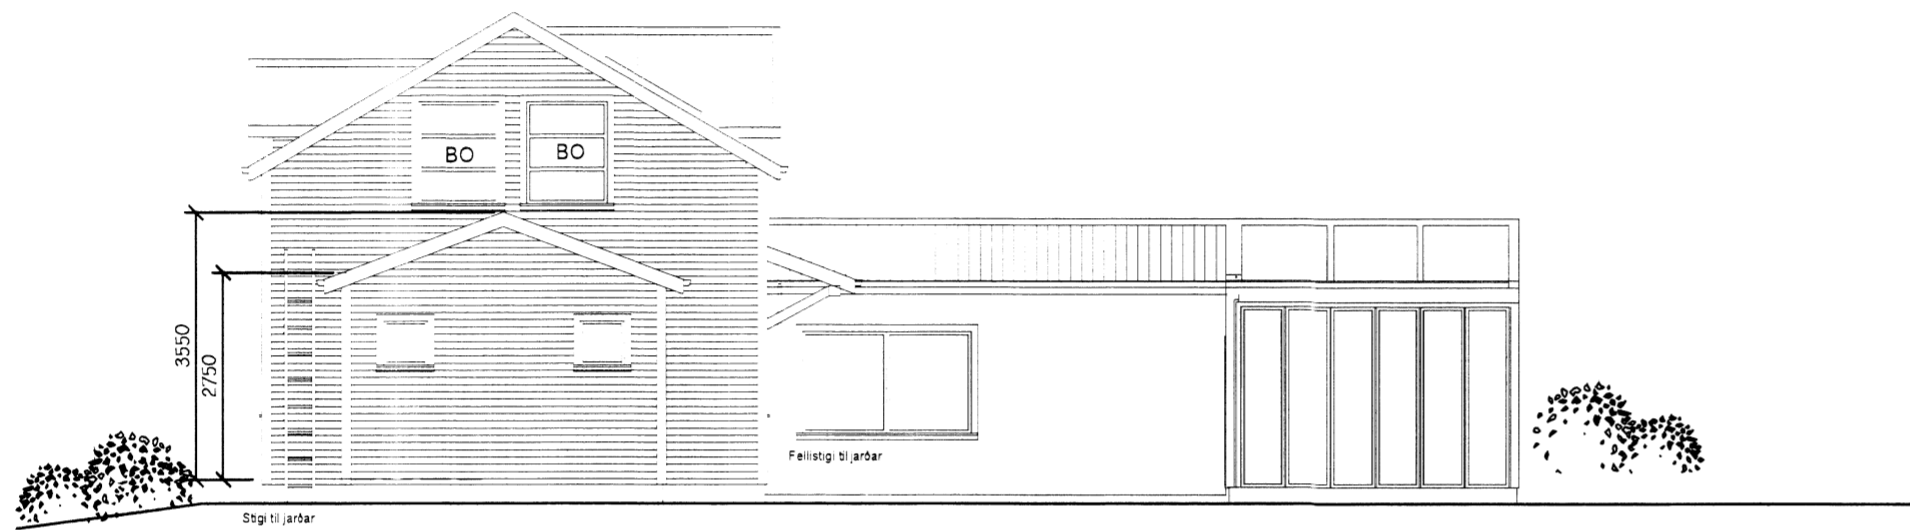


SUÐAUSTURHLIÐ, 1:100

Skipulags- og byggingarfulltrúi Uppsveita bs.  
**Samykkt**  
 21 NOV. 2014  
*Byggingarfulltrúi*



SUÐVESTURHLIÐ, 1:100

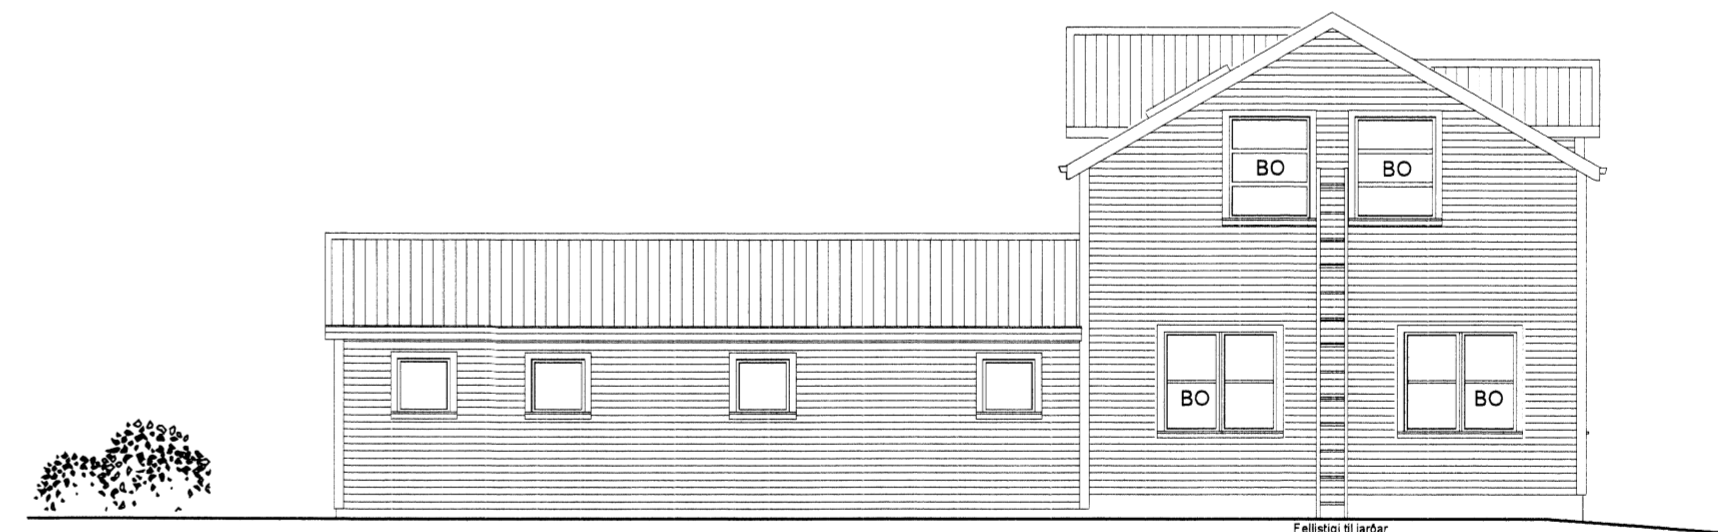

NORÐAUSTURHLIÐ, 1:100



NORÐVESTURHLIÐ, 1:100

Breyting: A- 03.11.2014-Gluggum og kvistum breytt, eldvarnamerkingar.

**M.V.M**  
 MANNVIRKJAMEISTARINN EHF  
 Laxalind 2 stefanlax2@simnet.is  
 Sími: 554-6125 GSM:848-1316

ÁRBAKKI, BLÁSKÓGABYGGÐ  
 Útlit 1:100

Kópavogi 20.07.2014...  
 Verkefni númer 0509 Teikning nr.0509-MVM 1004-A