




SAMÞYKKT  
19. Júlí 2012  
*Ragny G. Gunnarsson*  
Ragny Gunnarsson & Spá, Árnæssýsla og Flóahra.

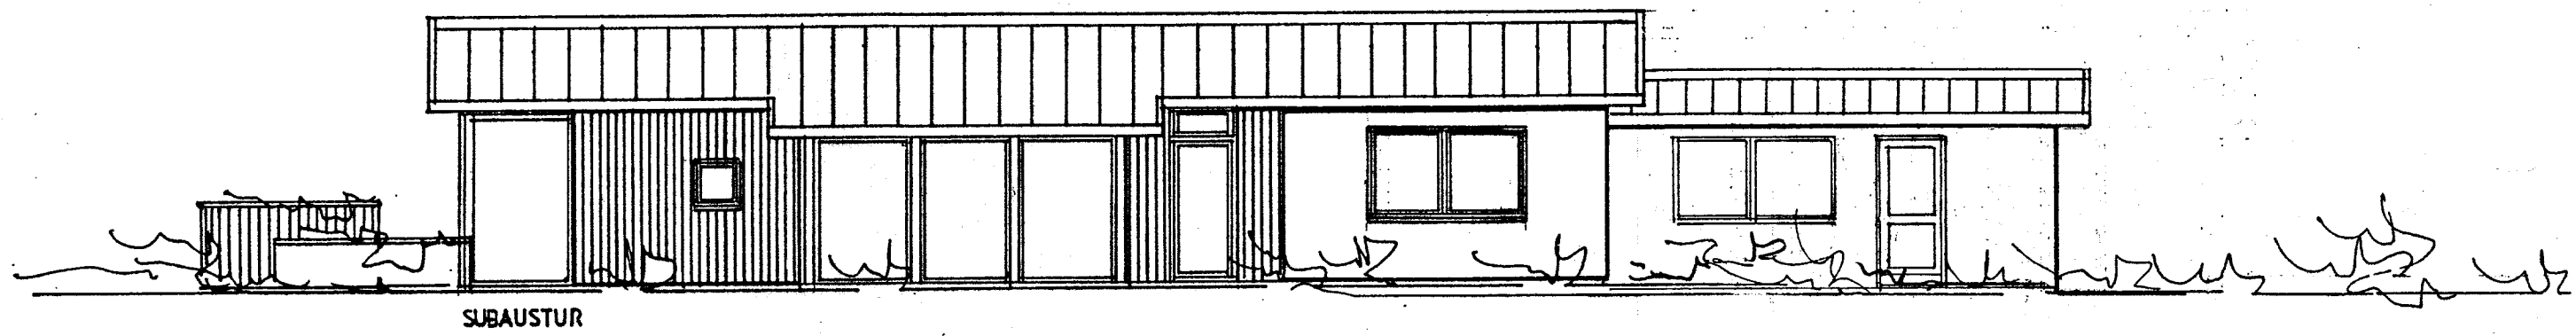


SUBAUSTUR

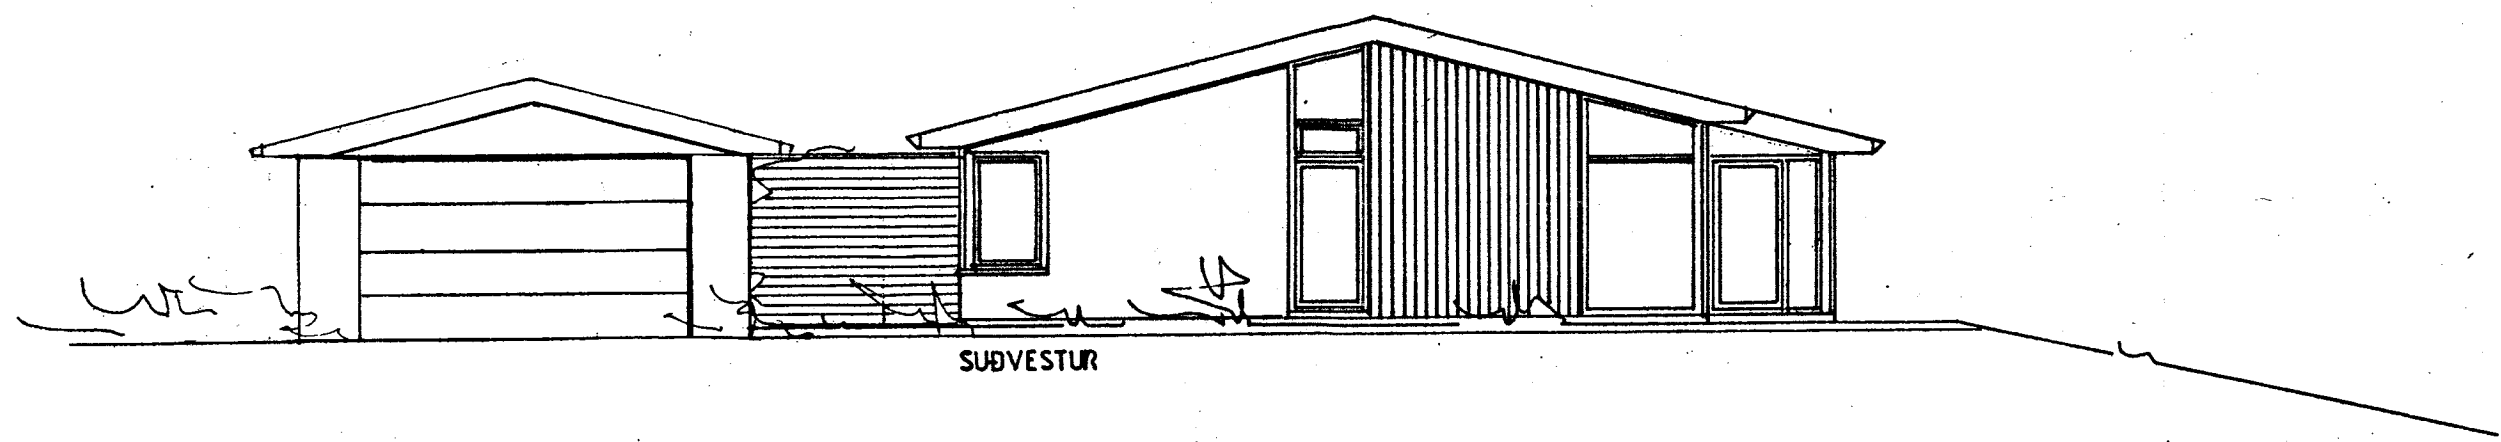

SUBVESTUR

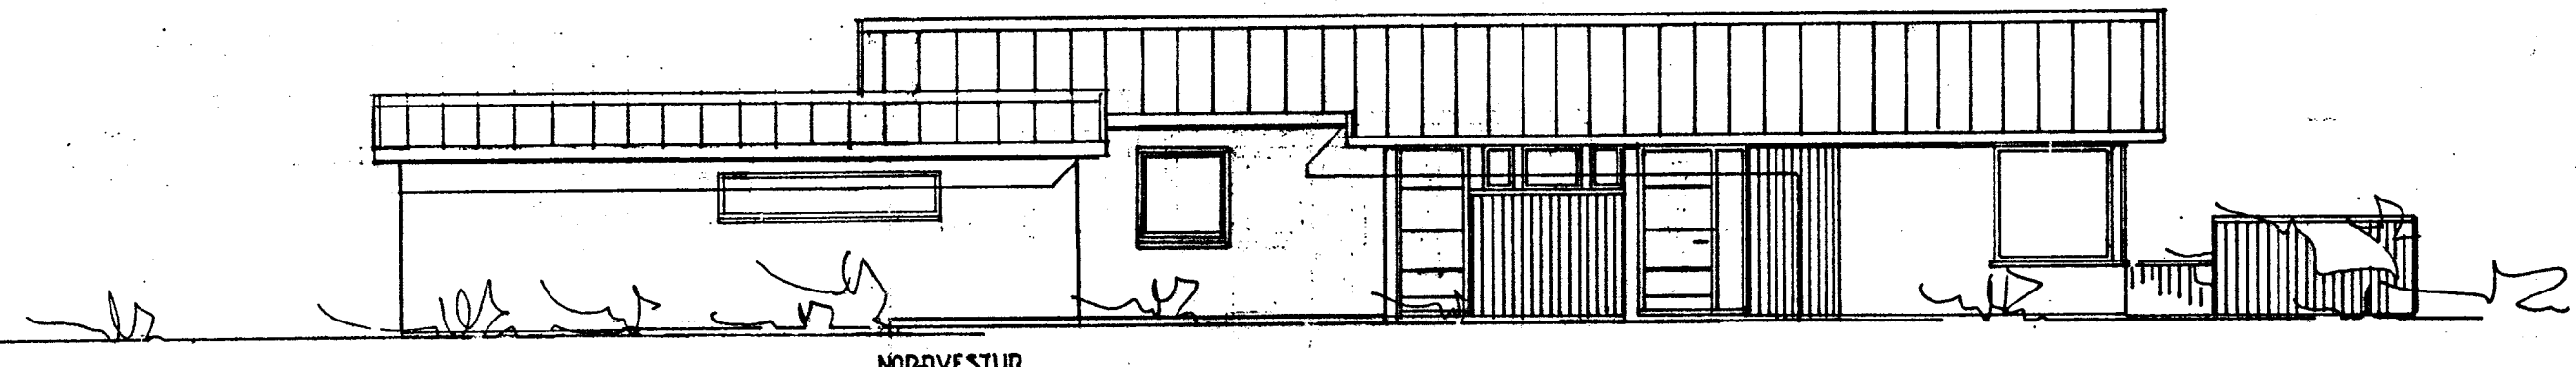

NORðVESTUR

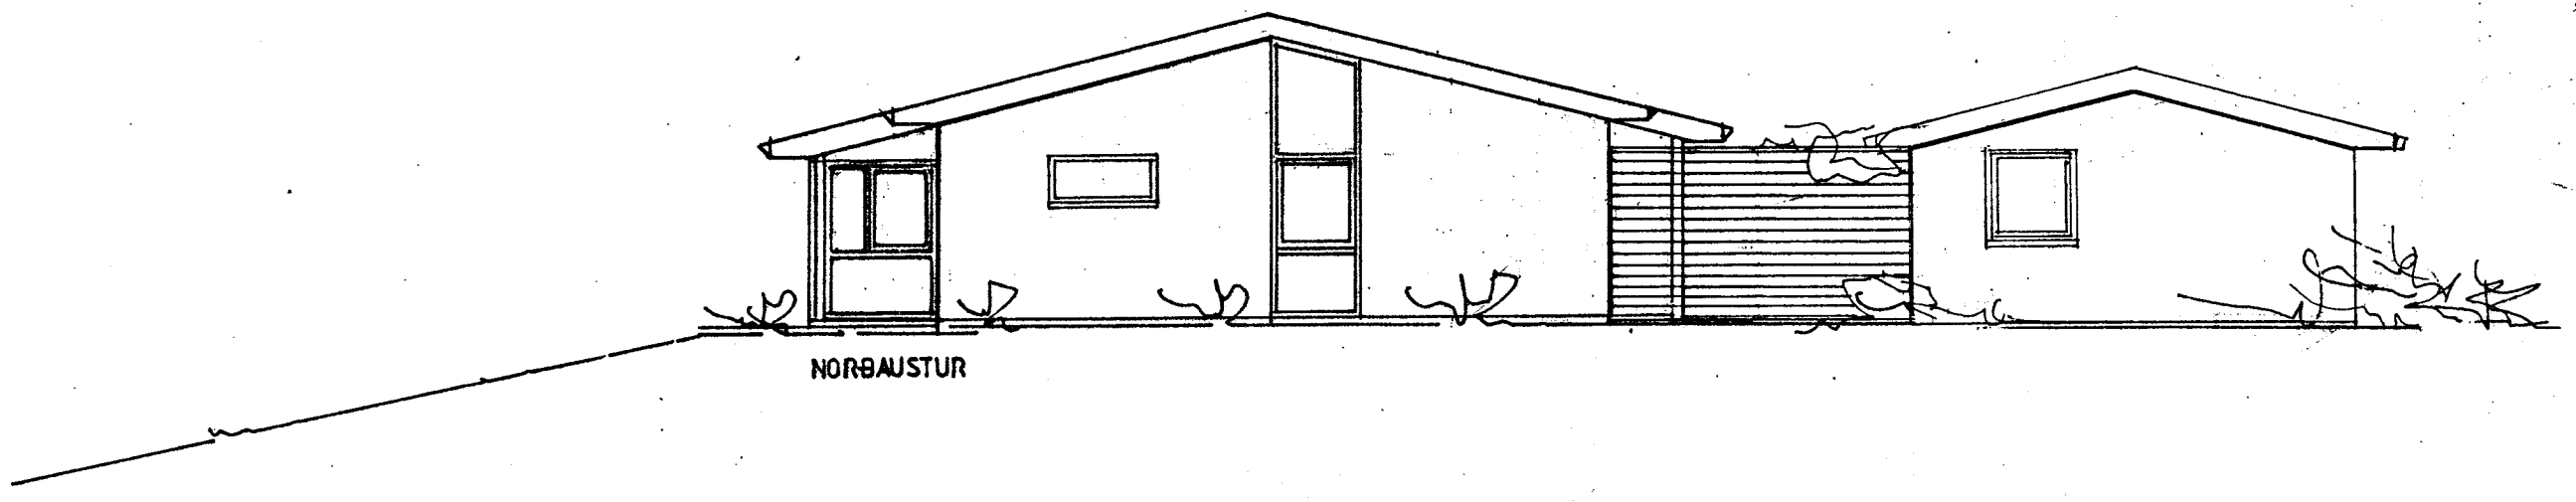

NORðAUSTUR

**AUSTURBYGGÐ 7  
LAUGARÁSI,  
BLÁSKÓGABYGGÐ, ÁRNÆSSÝSLU.**

ÚTLIT MKV. 1:100  
2004-12-06 2012-09-22 JP/SS BÍLAG 20-10-2012 STABSETN. BÍLG. JP/SS  
Jóhannes Pétursson 010448-3959 S-567-5107  
Sigurður Sigurðsson 021146-2349 S-566-6613

**ABS** teiknistofa 566-6613, 567-5107 Nr. 2