
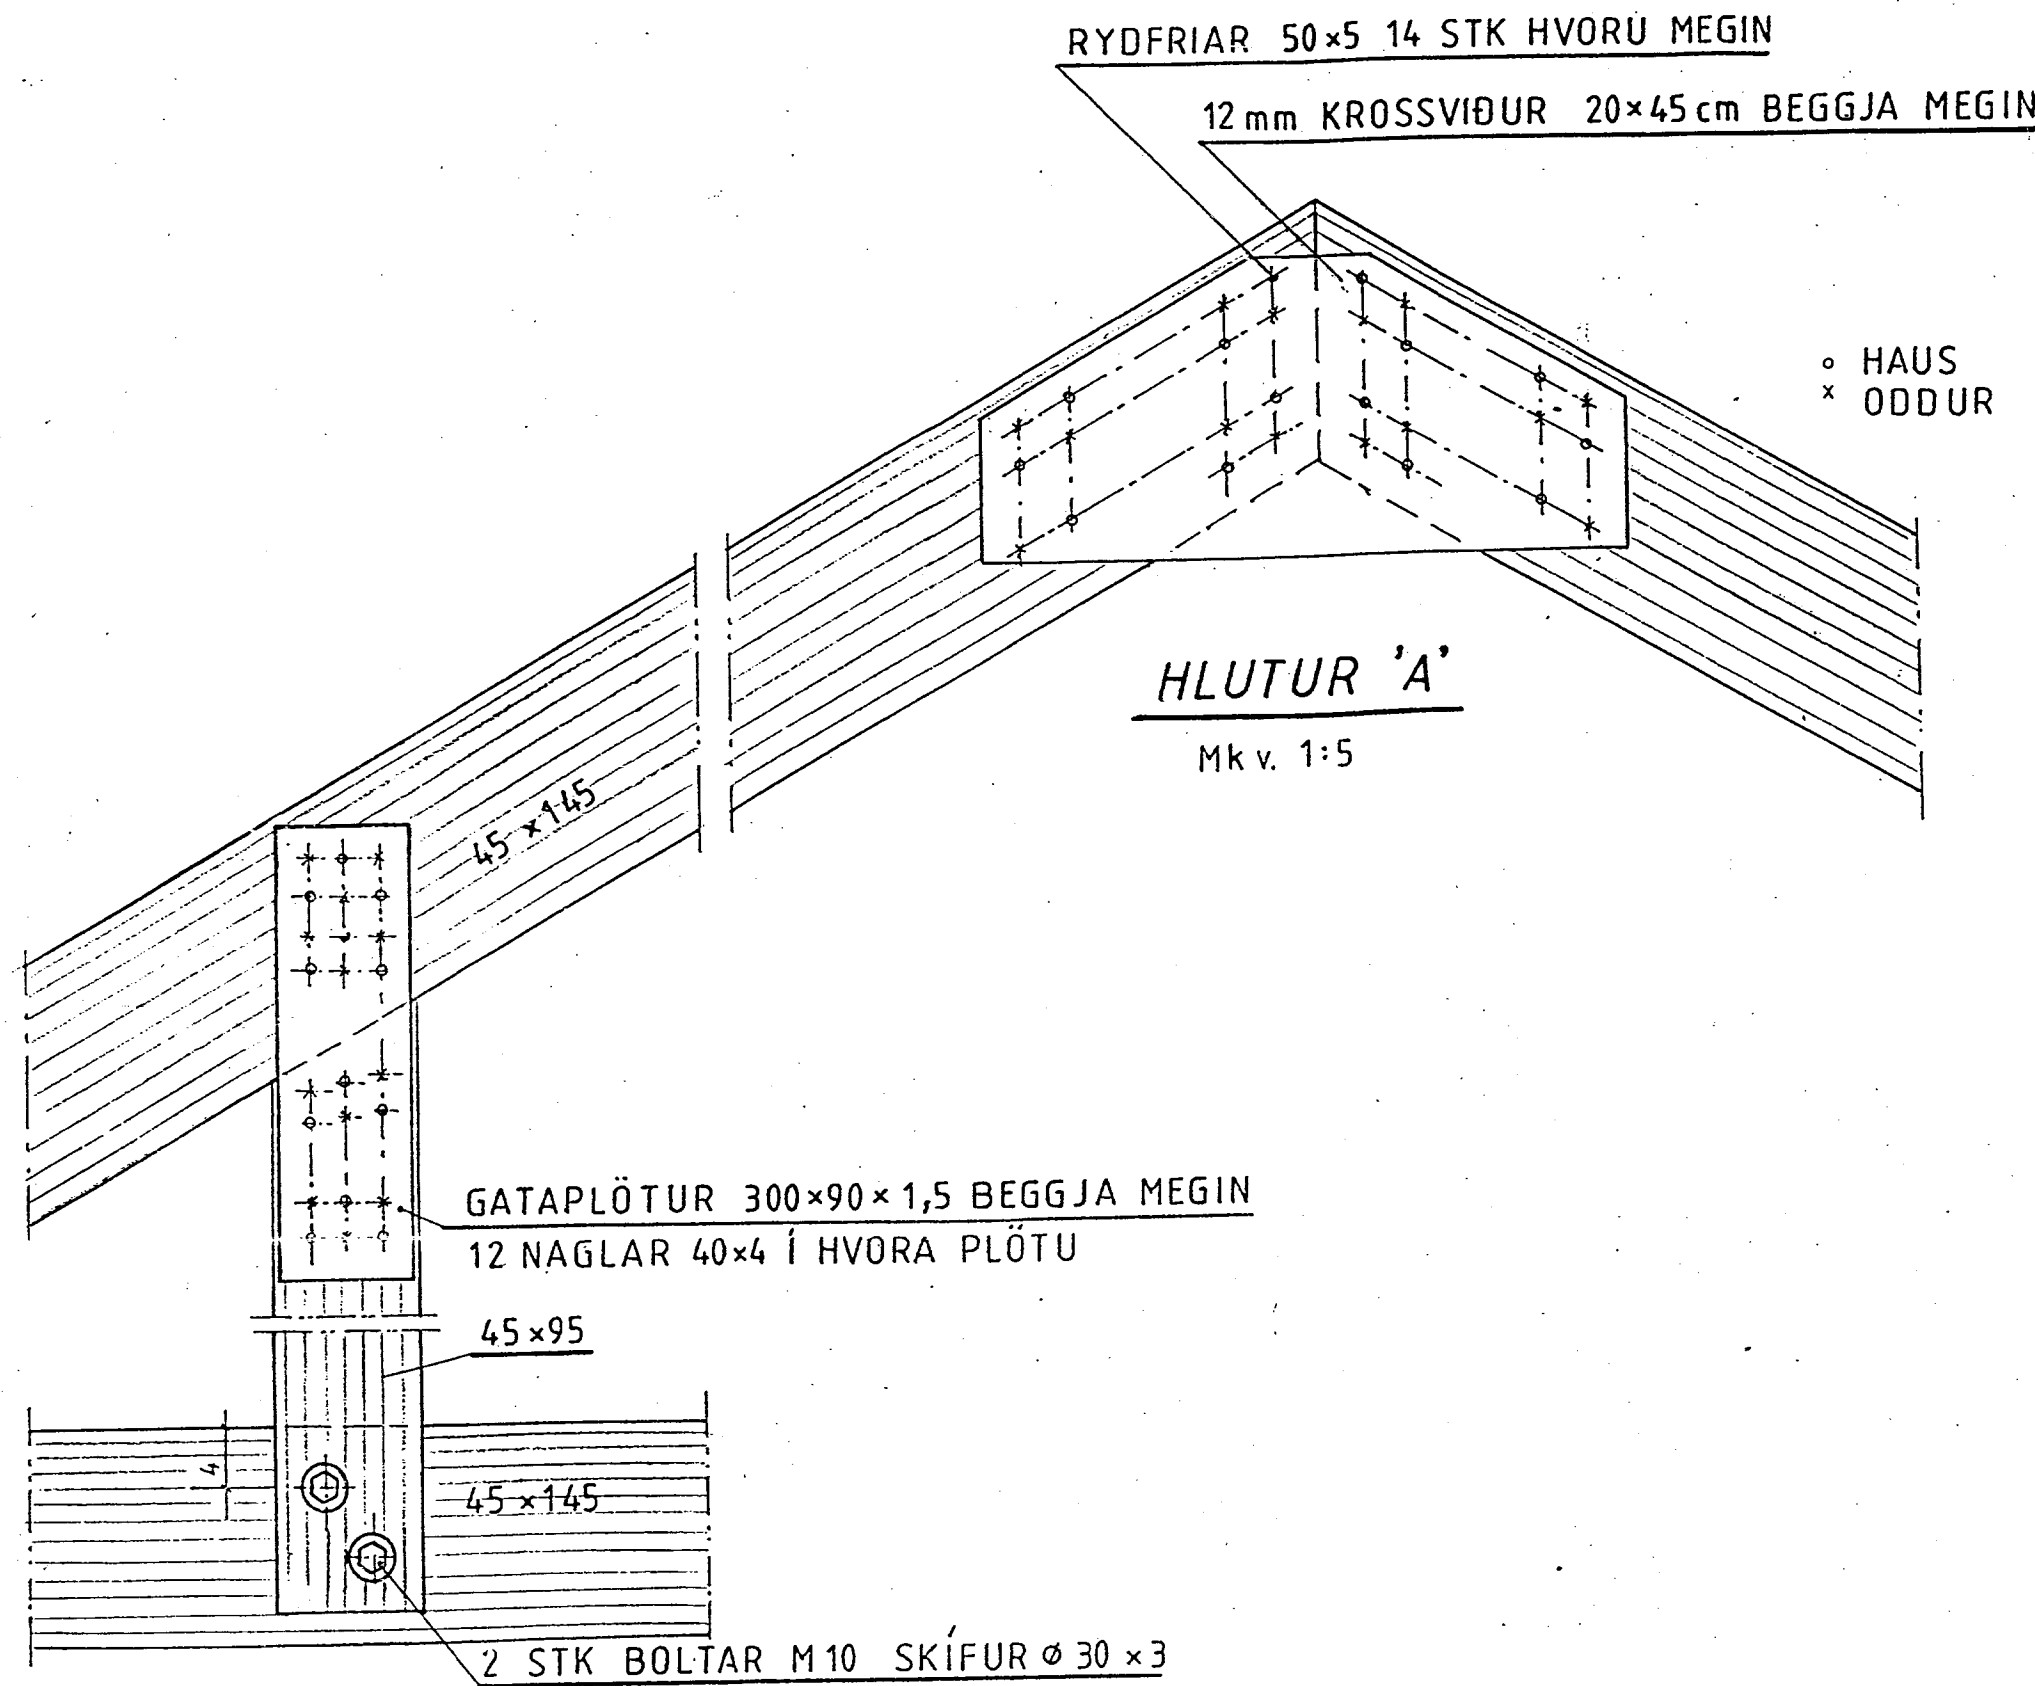
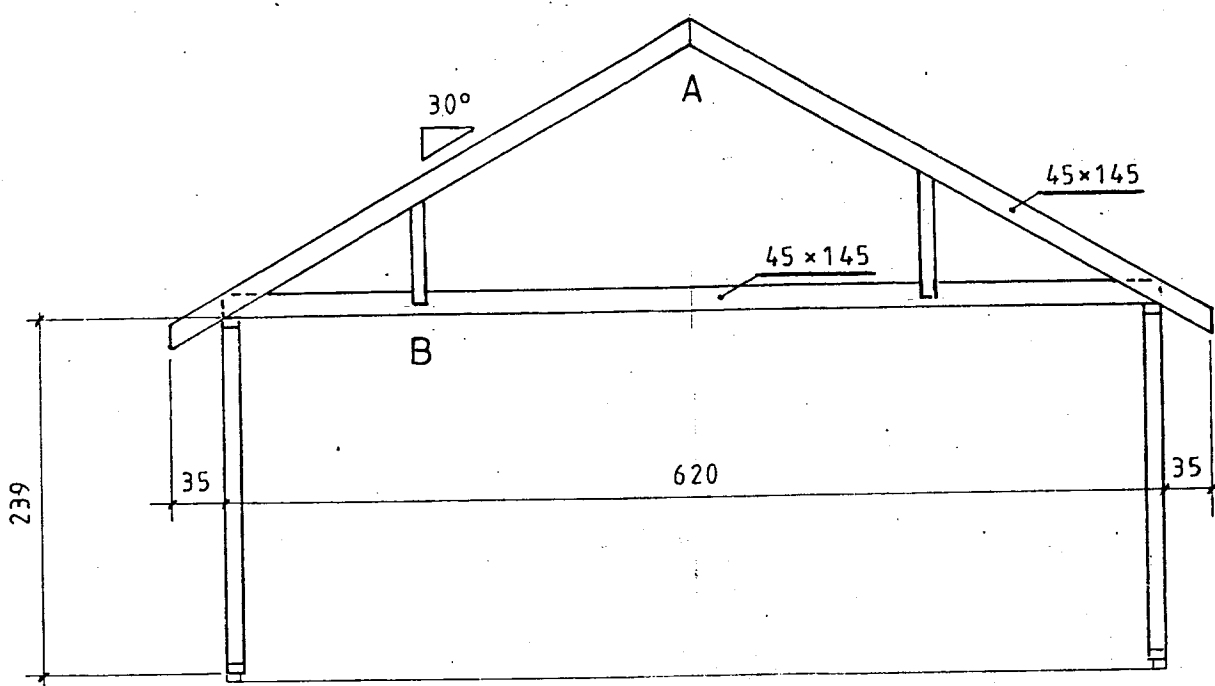


4 STK. VINDTOGBAND GALV. "BMF" 40x20m OFANA SPERRUR
 NEGLING: 1 STK. KAMBSAUMUR 28/65 Í HVERJA SPERRU

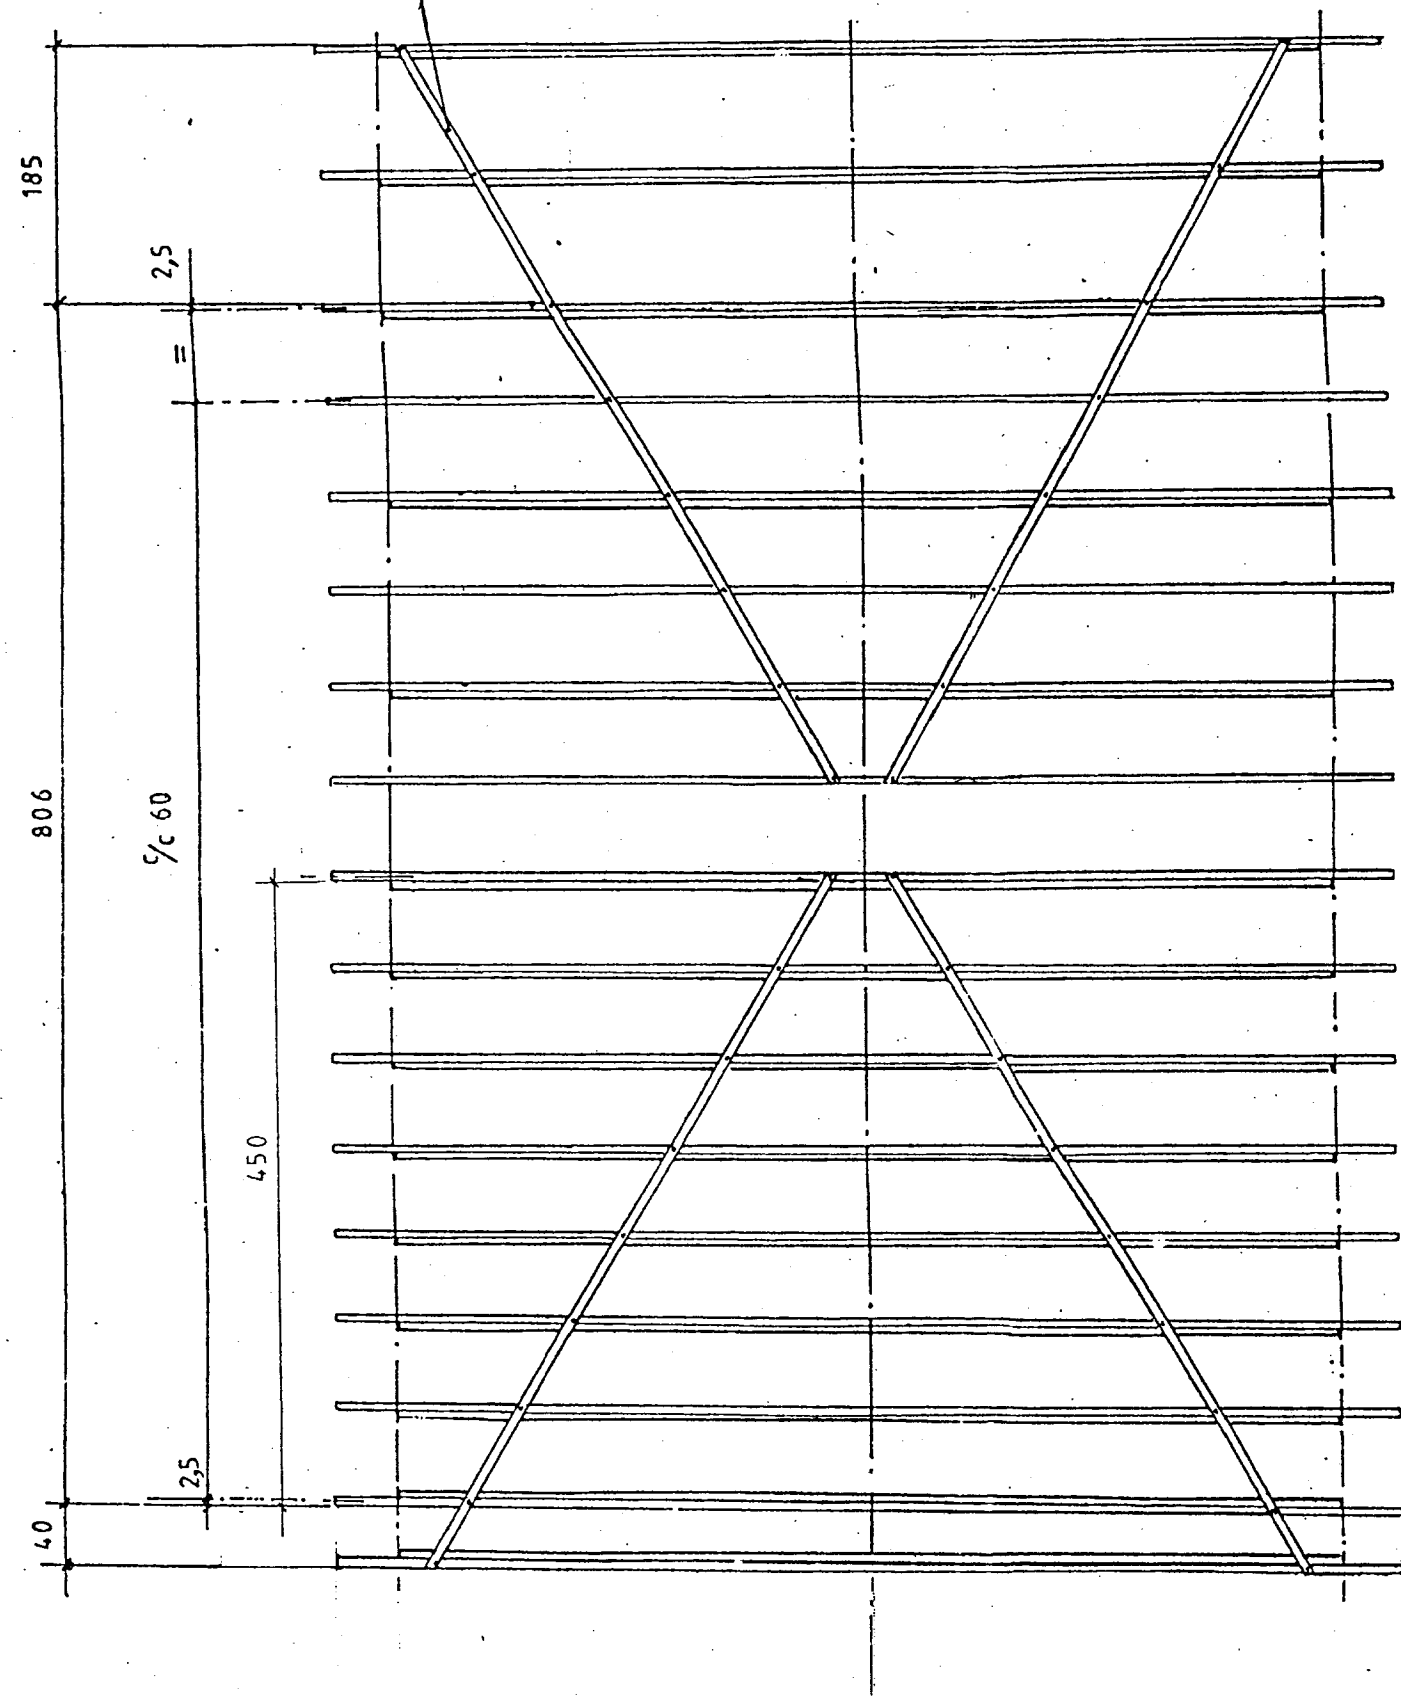

HLUTUR 'B'
 Mkv 1:5

Mkv.: 1:50, 1:5	Sumarhús í landi Midfells.8471 Bláskógarbyggd Áness.	TEIKNIVANGUR
Dags.: ágúst 05.	Lóð nr. 3 við Álftarstekk stærð ca. 1000 m ²	270733-2559
Nr. 22 15 KK	Eigandi Felix Felixsson kt 230854 3199	201032-4829
	Þakviðir	<i>Felix Felixsson</i>