




Samþykkt  
 0.8 AUG. 2007  
*Halvarð Jónsson*  
 Byggingarfulltrúi uppsveita Ámessýslu

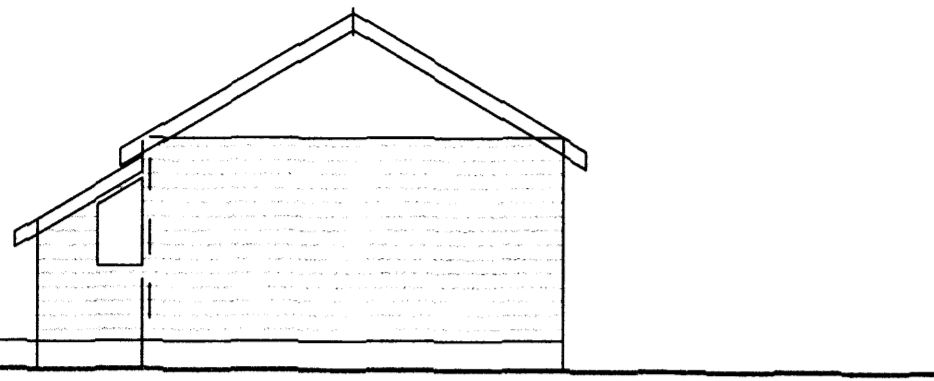


VESTUR

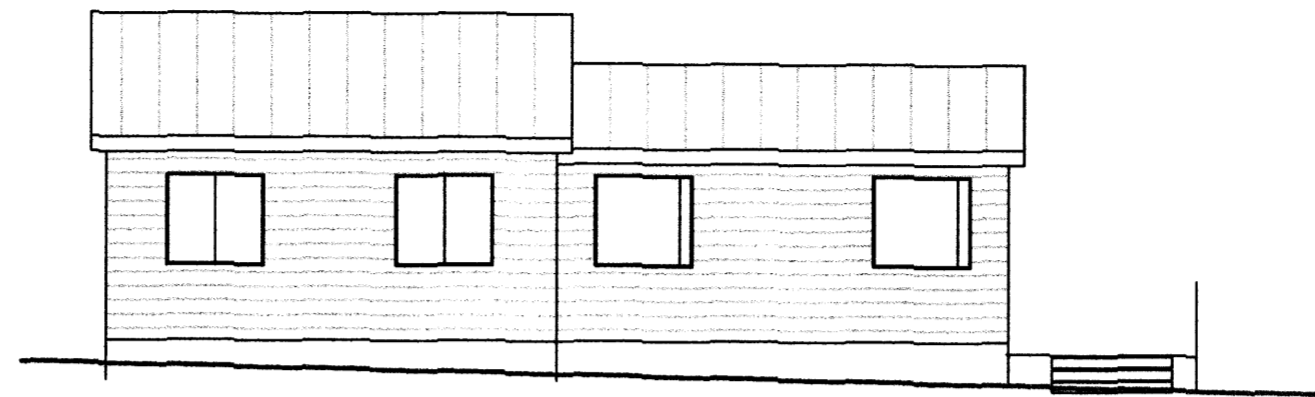

SUÐUR

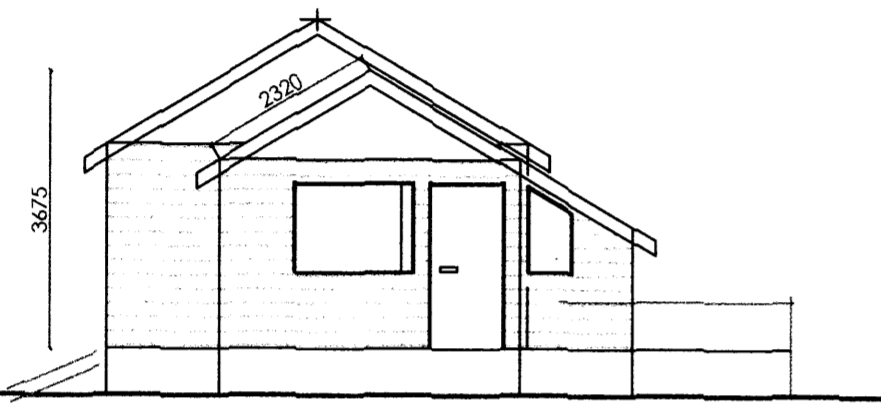



AUSTUR

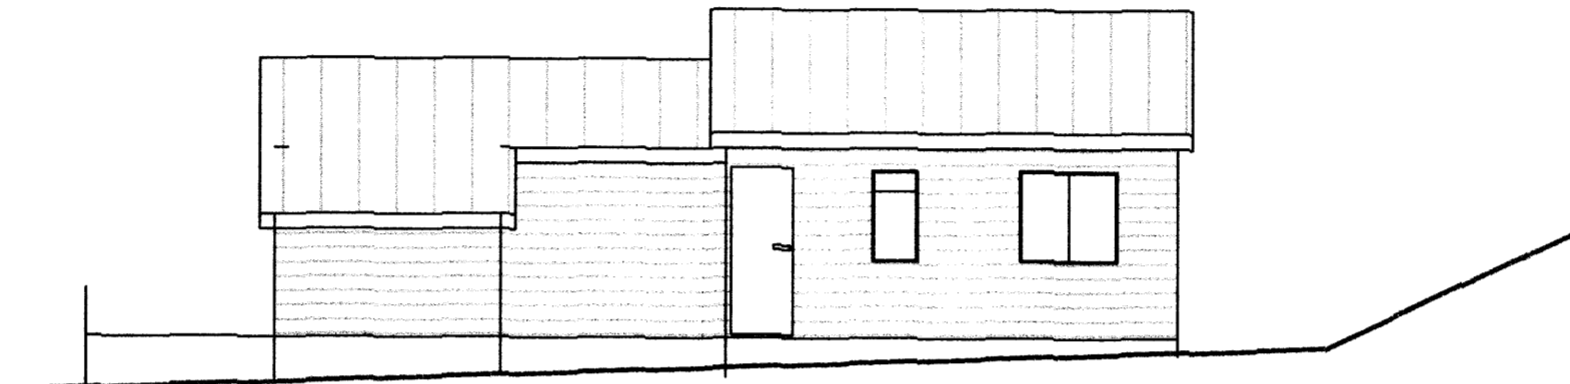

NORÐUR

SKÝRINGAR

- [R] REYKSKYNJARI
- ST. SLÖKKVIÐÆKI
- BO. ÞJÖRGUNAROP
- GN. GÓLFNIDURFALL
- SA. SALERNI

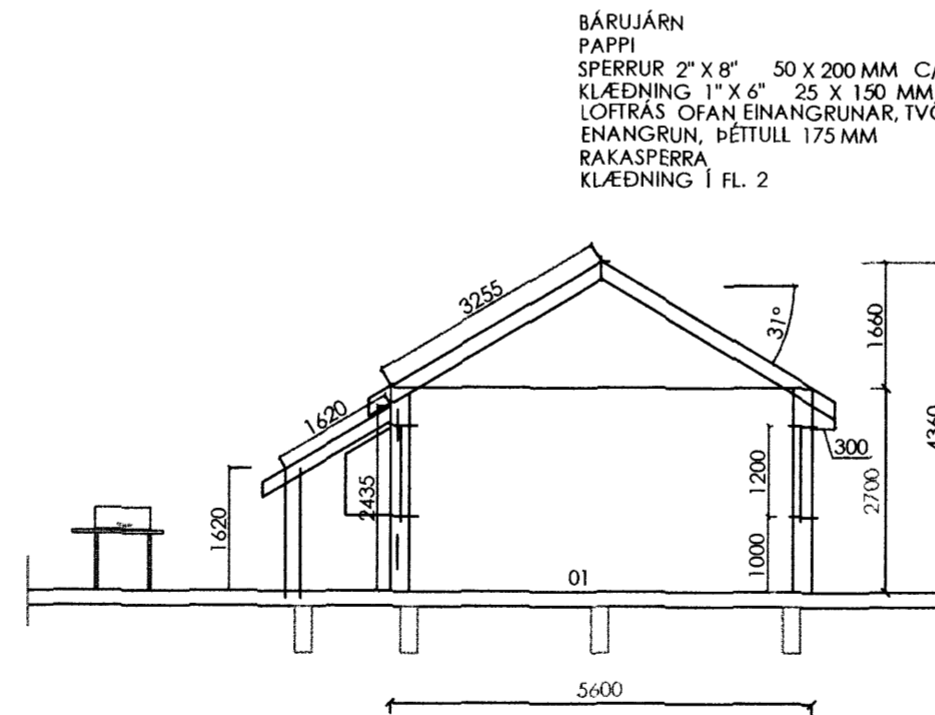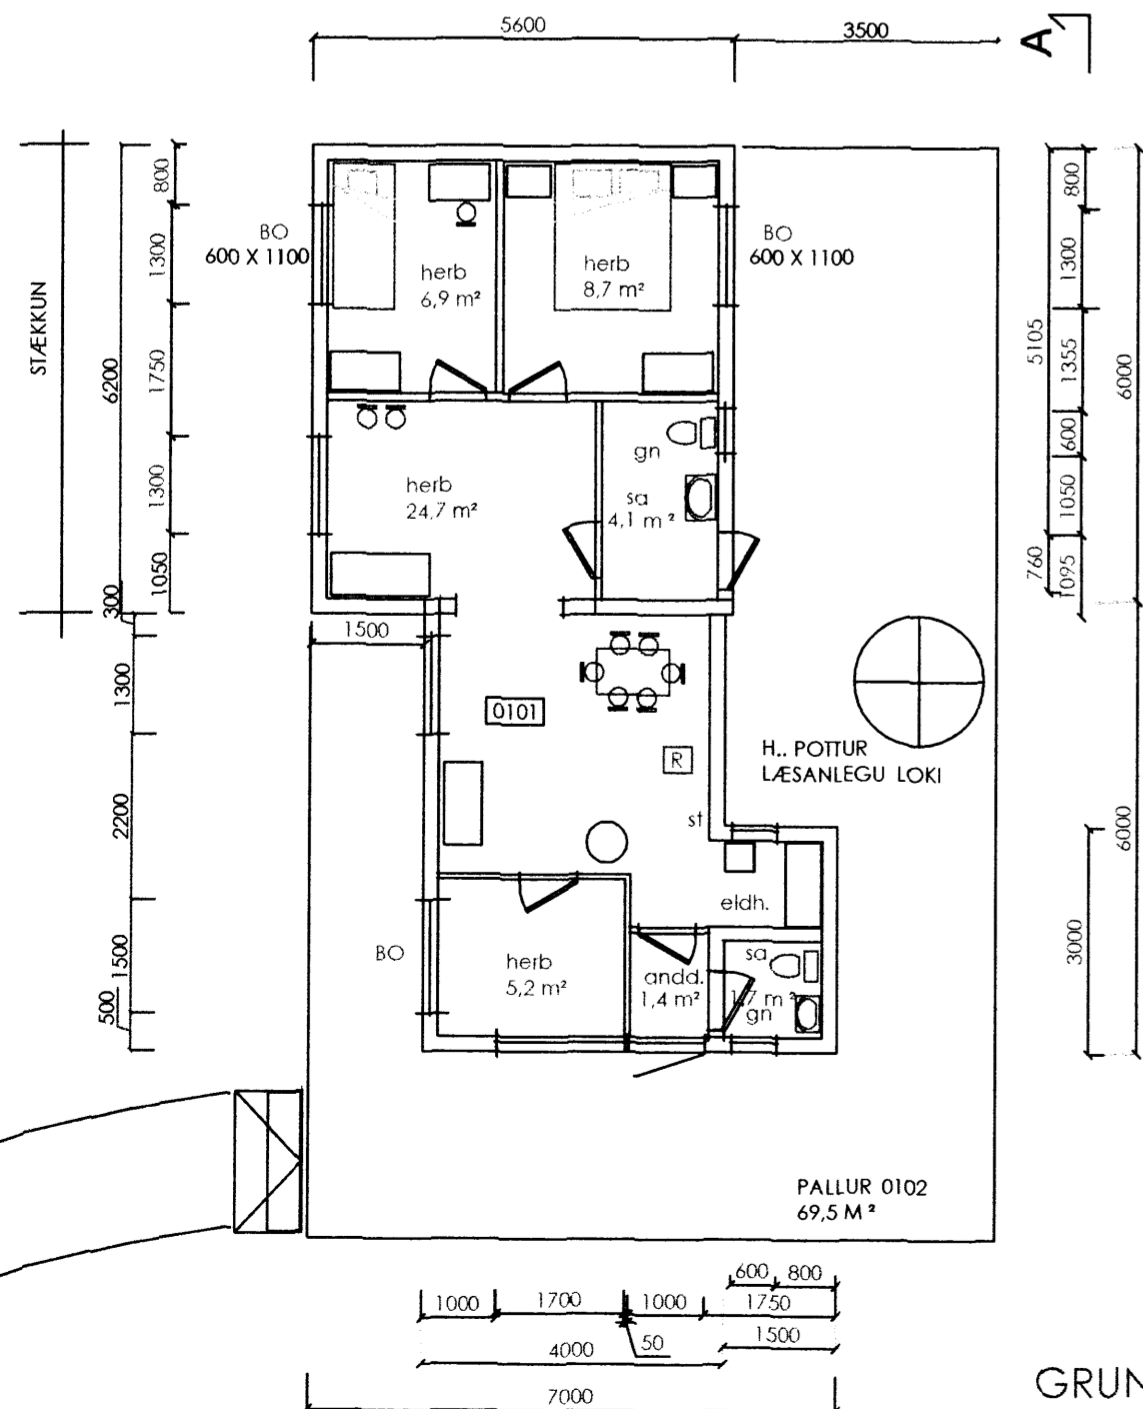


BÁRUJÁRN  
 PAPPÍ  
 SPERRUR 2" X 8" 50 X 200 MM C/C 600  
 KLÆDNING 1" X 6" 25 X 150 MM  
 LOFTRÁS OFAN EINANGRUNAR, TVÖ Ø 32 MM. PR. SPERRUB.  
 EINANGRUN, ÞÉTTULL 175 MM  
 RAKASPERRA  
 KLÆDNING Í FL. 2

LÁRÉTT BORDAKLÆDNING PANILL  
 LÖDRÉTTIR 1,5 X 5,0 MM LISTAR (ÚTLOFTUN)  
 KROSSVIÐUR VATNSLÍMDUR 11 MM  
 STÖDIR 2" X 5" 50 X 125 MM C/C 600  
 EINANGRUN ÞÉTTULL 125 MM  
 RAKASPERRA  
 KLÆDNING Í FL. 2

SJÁ DEILI 1:10

STEYPTUR STÓPULL UNDIR DREGURUM 2x12 UM DREGERA  
 STÓPLAR ERU Á BERANLEGUM OG FROSTRÍLUM JARÐVEG  
 AKKERI UR VEGG OG Í GÓLBITA. BOLTAÐ SAMAN

22 MM NÓTADAR SPÓNPL.  
 RAKASPERRA  
 GÓLFBITAR 2" X 5" 50 X 125 MM C/C 600  
 EINANGRUN ÞÉTTULL 100 MM  
 KROSSVIÐ 9 MM. MÚSANET  
 DREGARAR 3 STK. 50 X 200 mm

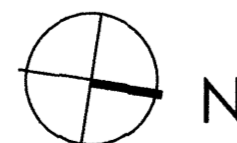

STÆKKUN

J R  
 FRÍSTUNDAHÚS

ASPARSTÉKKUR NR. 5A  
 ÞINGVELLIR

ENR. 174614 ST. XXXXXX EIGANDI: ALBERT RIKARÐSSON

ASPARSTÉKKUR 5A

DAGS: 26.07.2006 GRUNNMYND, ÚTLIT OG SNID 1:100

ARTIK TEIKNISTOFA SÍMI 421-4122

STEINAR GEIRDAL BYGGINGAFRÆÐINGUR B.F.L.  
 040138 3829 DRANGAVELLIR NR. 2, 230 KEFLAVÍK

A02