




SAMPYKKT
 24 JUNI 2009
Ólafur Kjartan
 Byggingafræðingur / Arnessýslu og Flóahf.

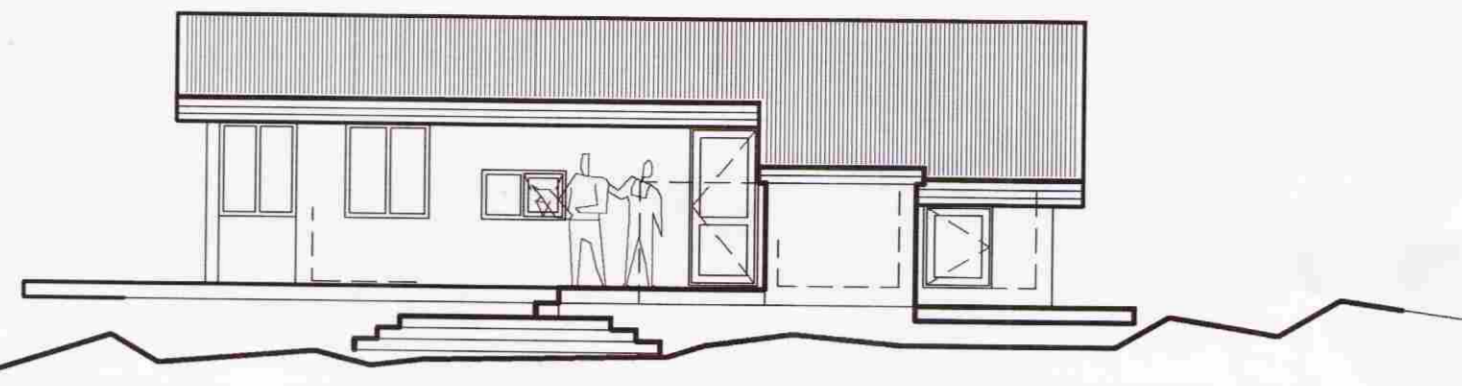


Útlit - Austur m.1:100

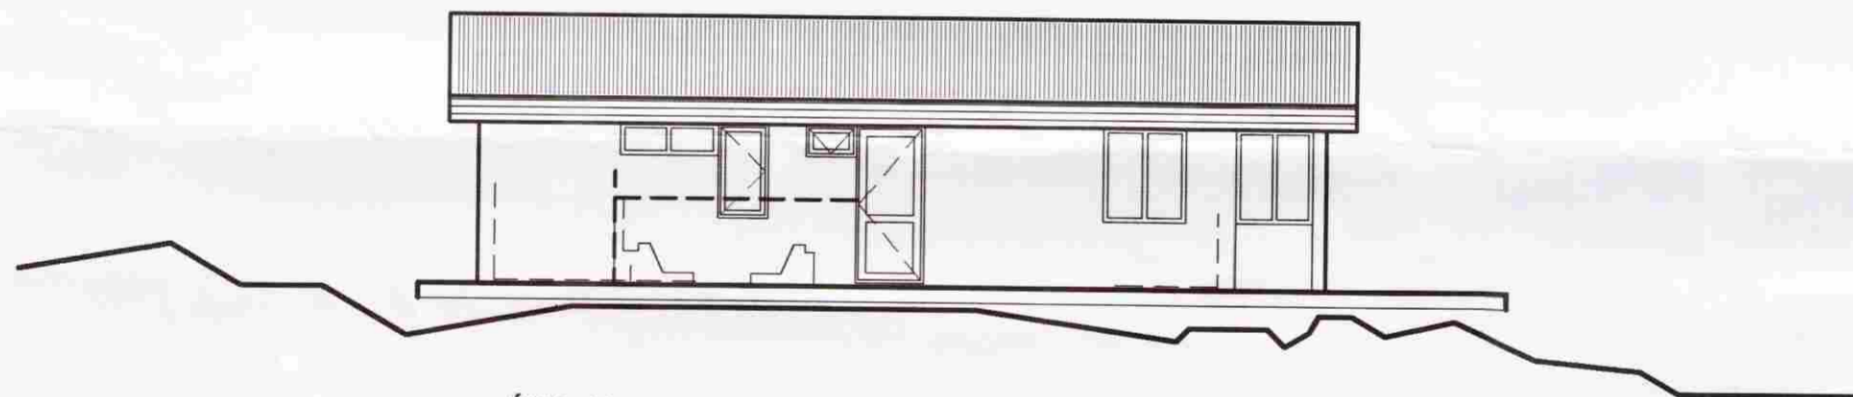

Útlit - Vestur m.1:100

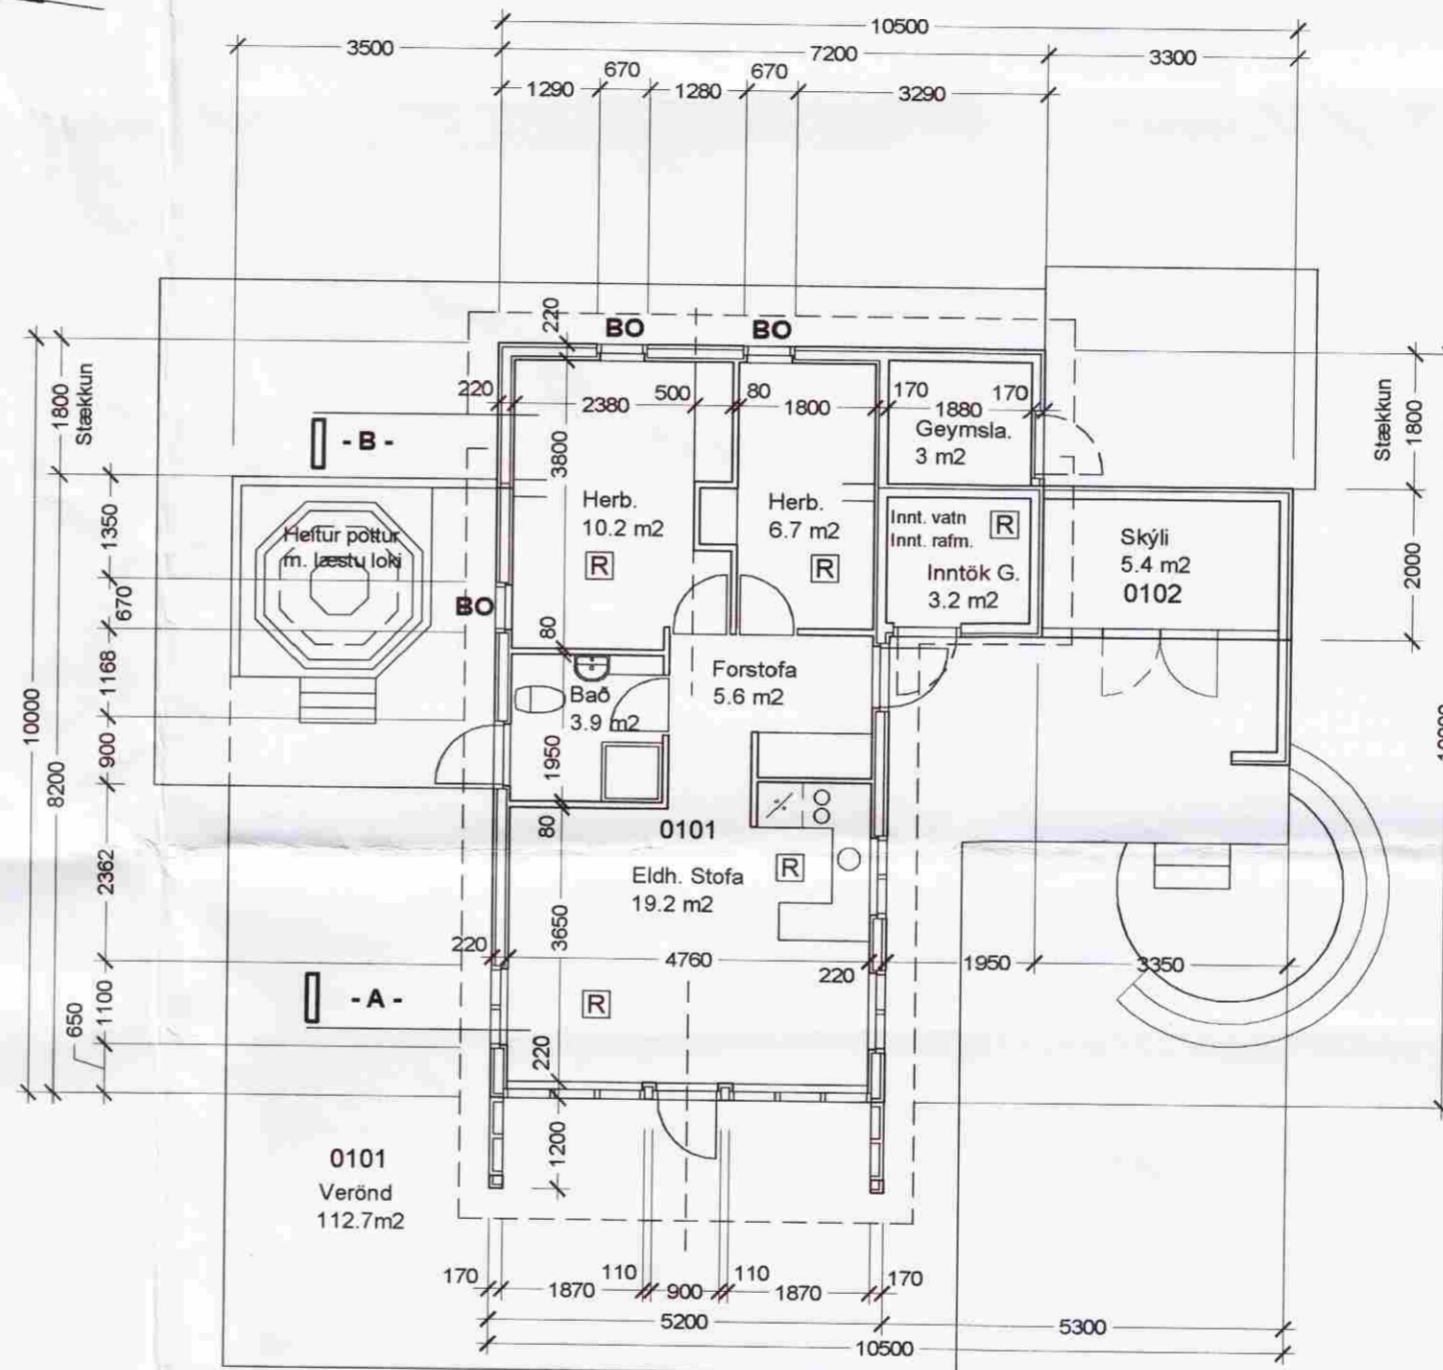

Grundmynd m.1:100

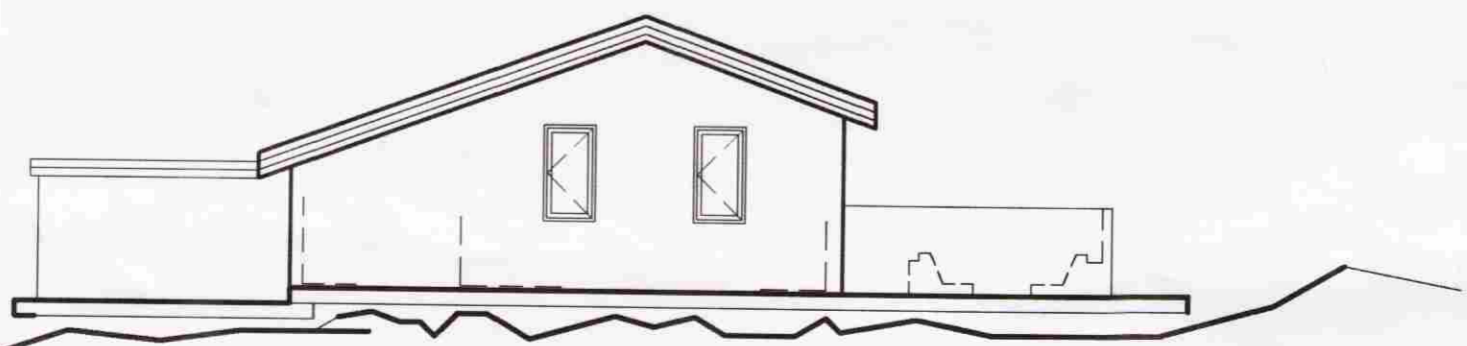

Útlit - m.1:100



Útlit - Suður m.1:100

10 M	
Sumarhús stækkun	
Álfhólsvegur 5 - Efri Reykir	1.02
	mkv.: 1:100
Aðaluppdráttur	
Grundmynd	
Útlit - Allar hliðar	
	dags. 16.06.'09

ATT arkitektar att@arkitekt.is
 Trönuhrauni 1 220 Hfj. kt: 590406 0580
 s: 5454 700 f: 5454 701 GSM: 897 2380

Tryggvi Tryggvason FAÍ kt: 261256 5769

