



GRUNNMÝND
 1:100
Alpi Gálsson

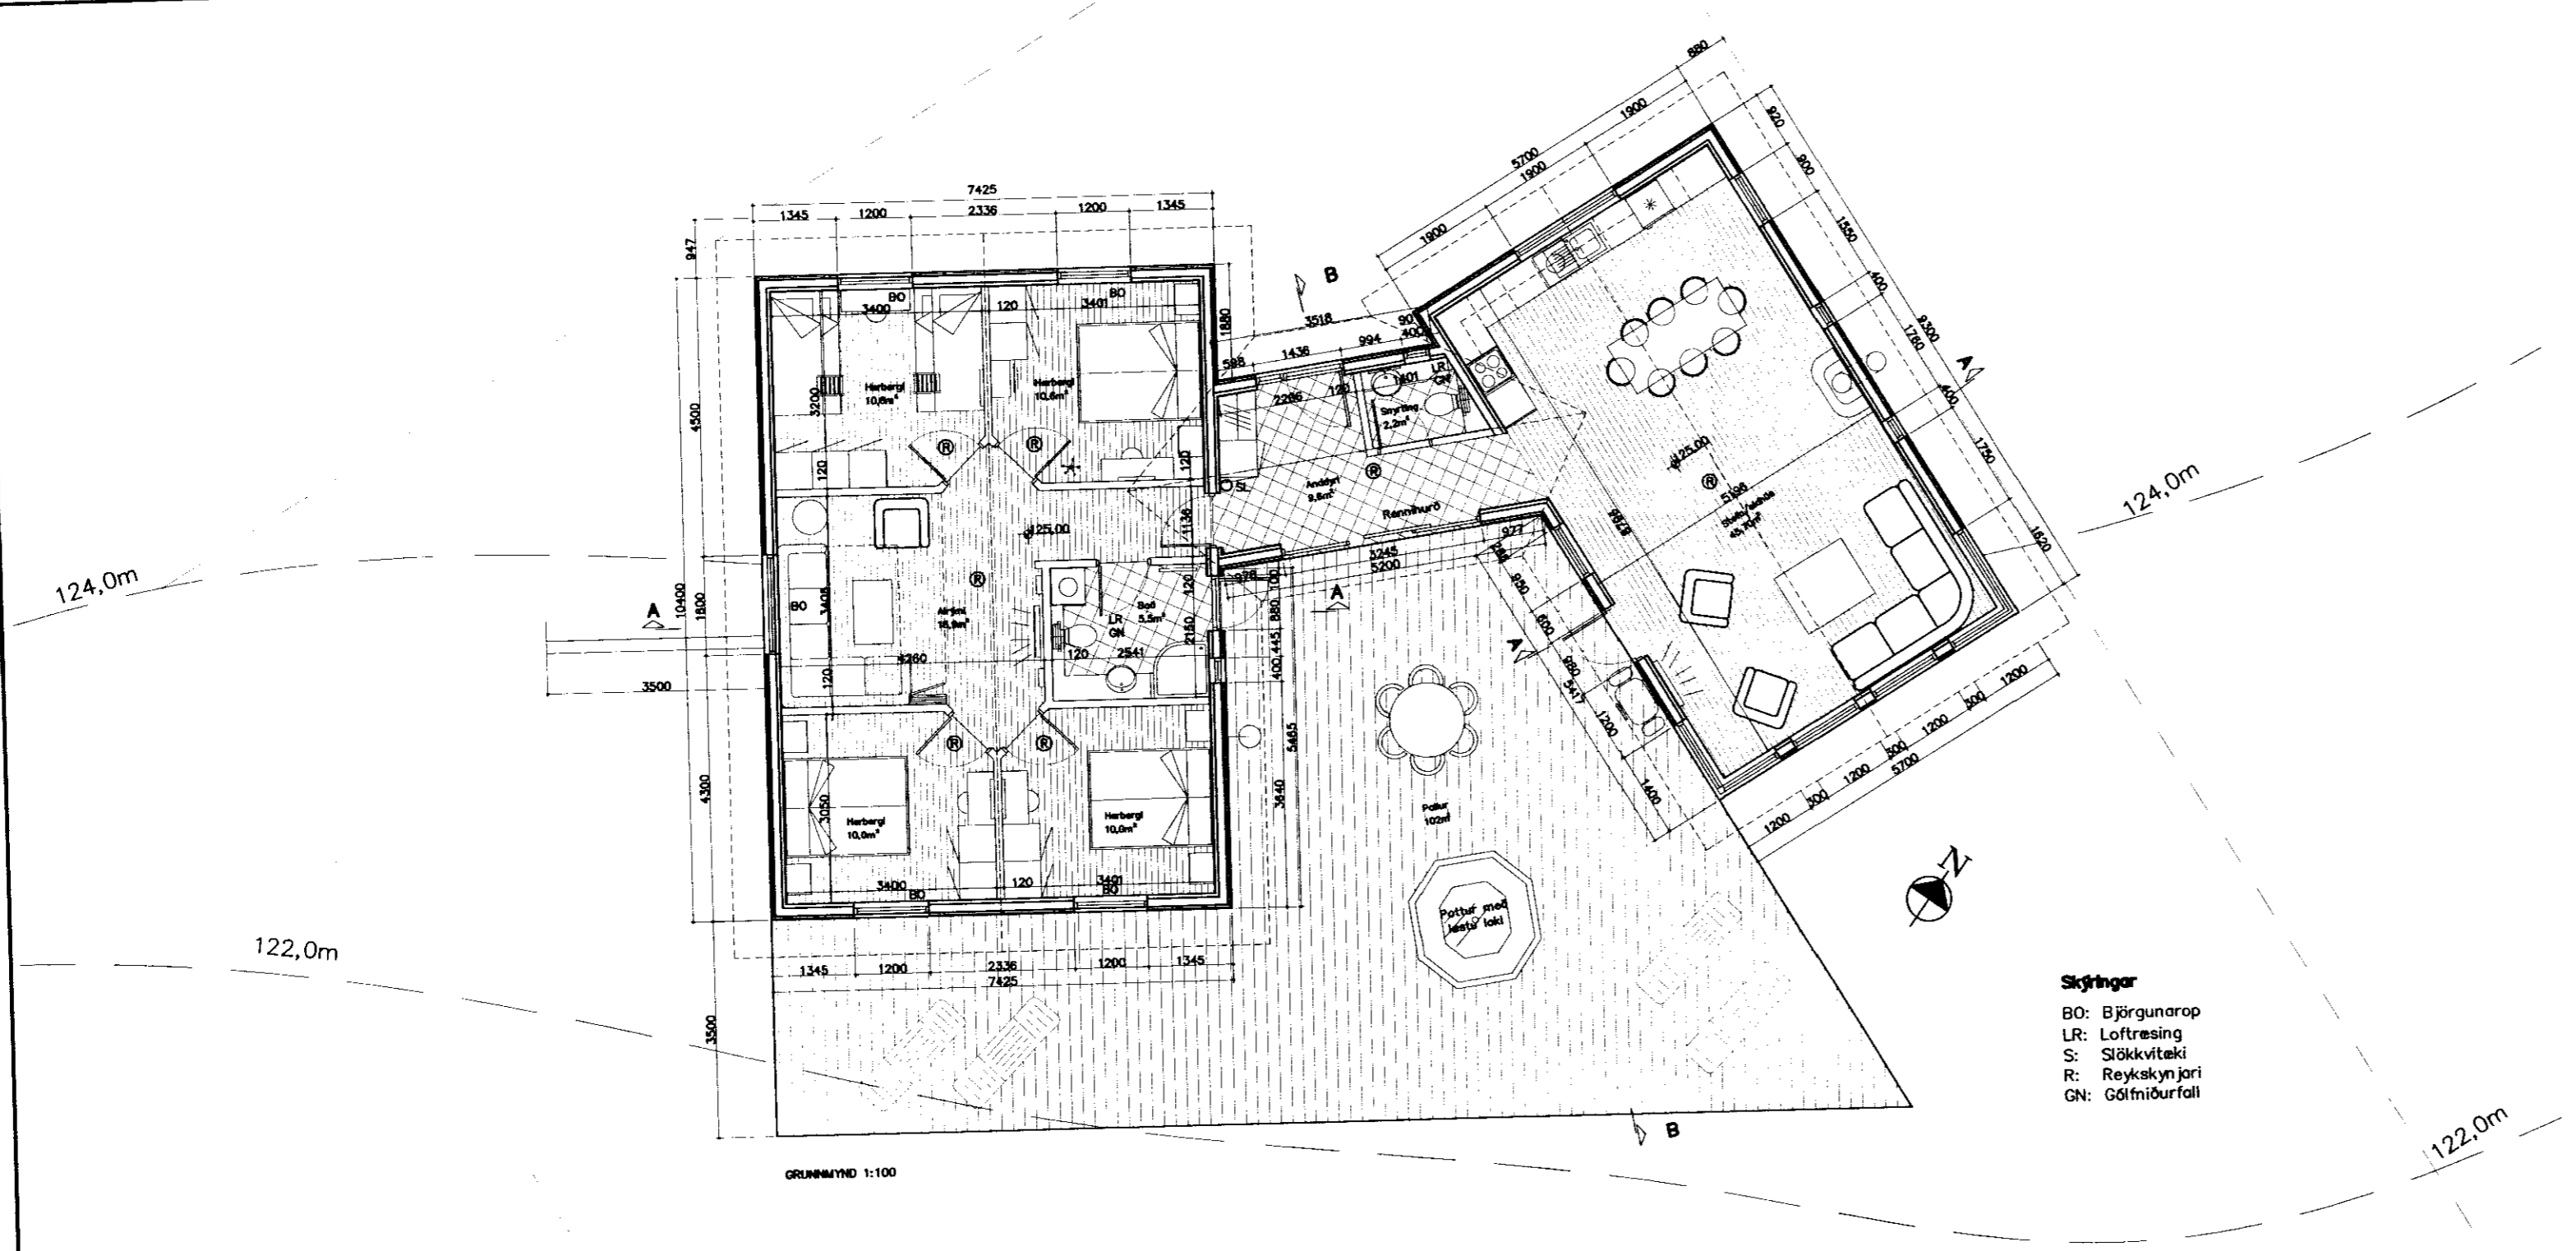

Skýringar
 BO: Björgunarop
 LR: Loftfresing
 S: Slökkviliðki
 R: Reykskjómjari
 GN: Gólfniðurfali

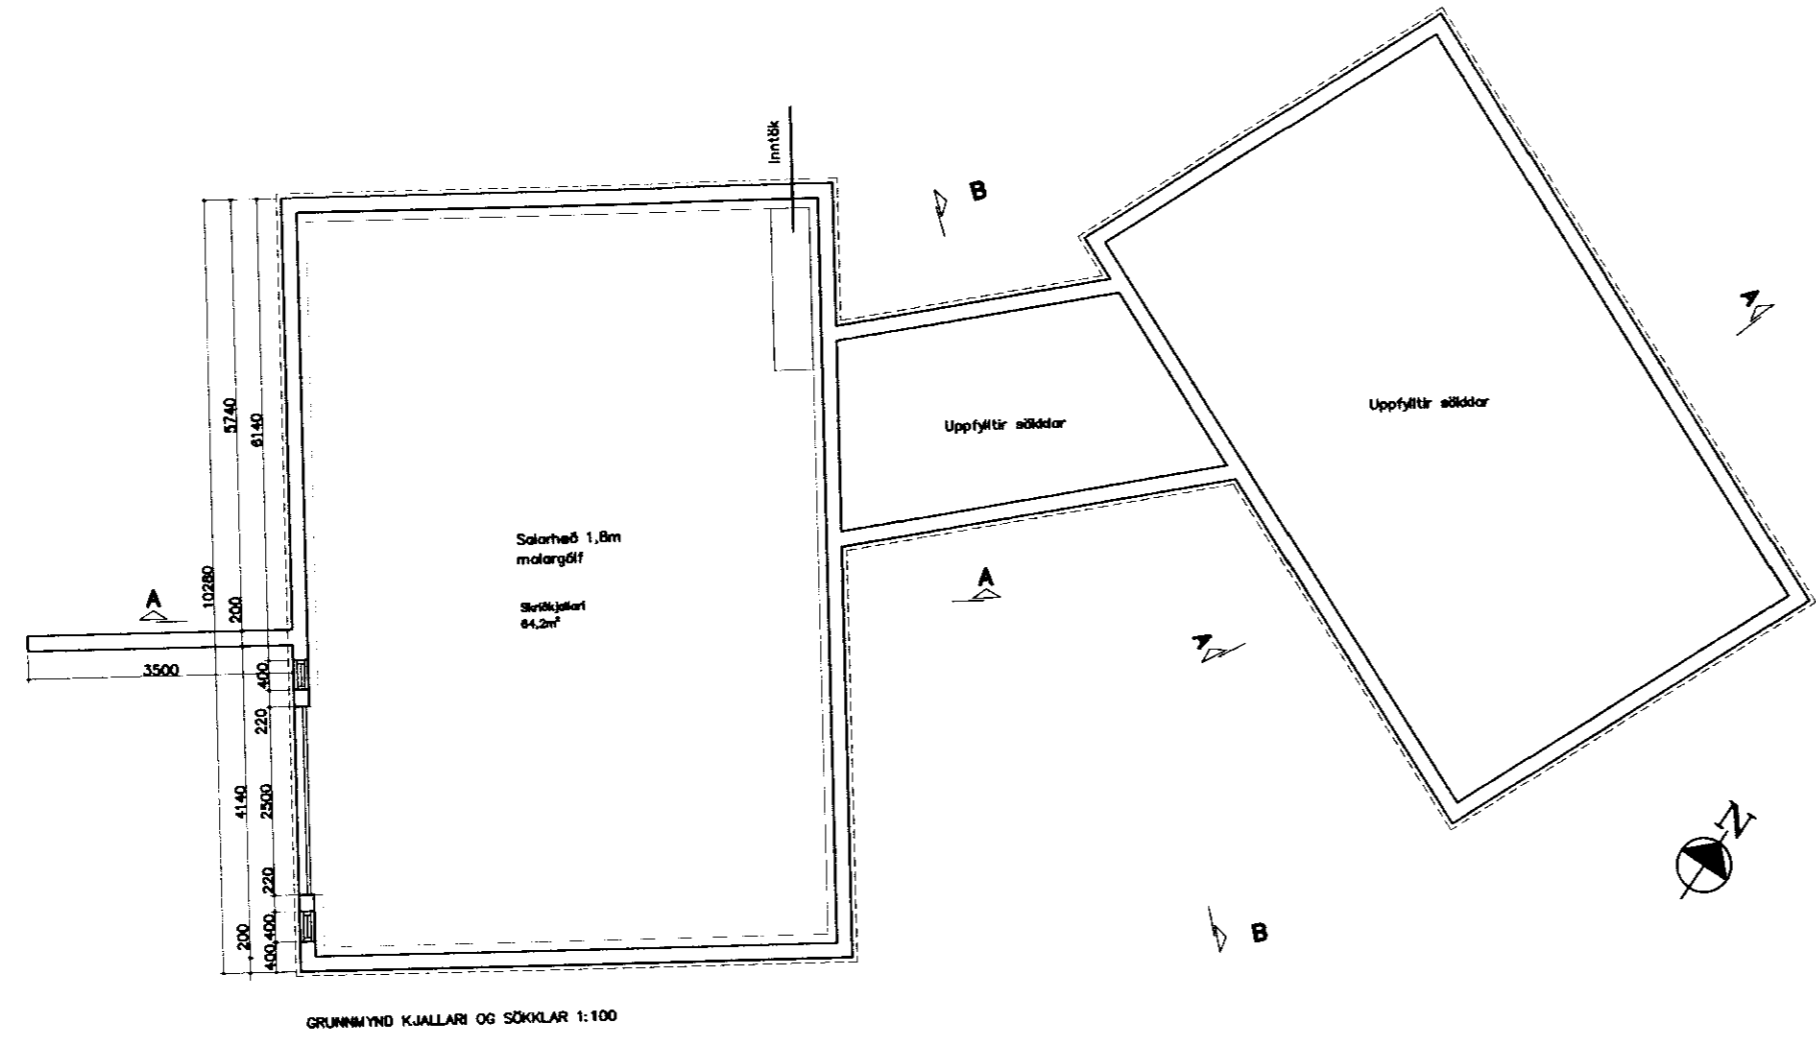

				Brynjar Danielsson Byggingafr. Stórákrika 53 270 Mosfellsbæ Sími. 861 5655 Netfang. onyx@onyx.is Veffang. www.onyx.is	
				DAGS. Janúar 2011 TEIKNAD AF. BRYNJAR	
nr.	Breyting.	af	dags	VERKEFNI	BIRKIBRAUT 9 BISKUPST.
1				TEIKNING.	<i>Fristundarhús í Helludal</i> Grunnmýndir
2				YFIRFARIN OG SAMÞYKKT.	<i>Alpi Gálsson</i> Kt. 09.04.67-5229
3				MÆLIKVARDI.	1:100
4					
5				Öll mál á teikningunni eru í mm.	
6					
7					
8					