
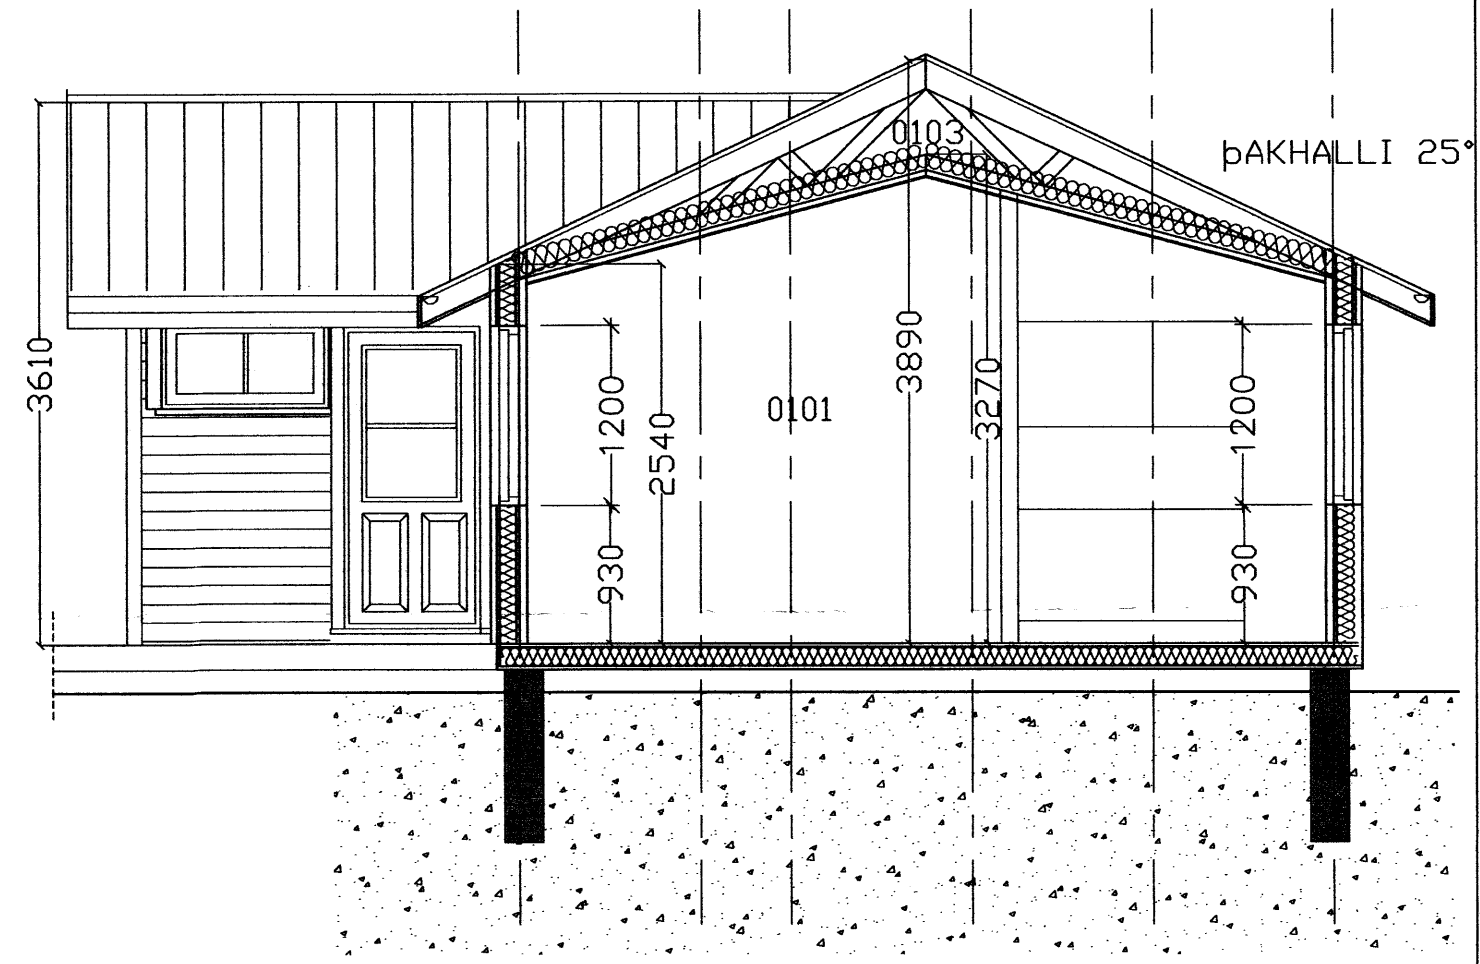


SAMBYKKT
 18 JULI 2012
Ragn Kjalann
 Bygginguáttíðniupplýsingar, Ámóssýslu og Flóah.

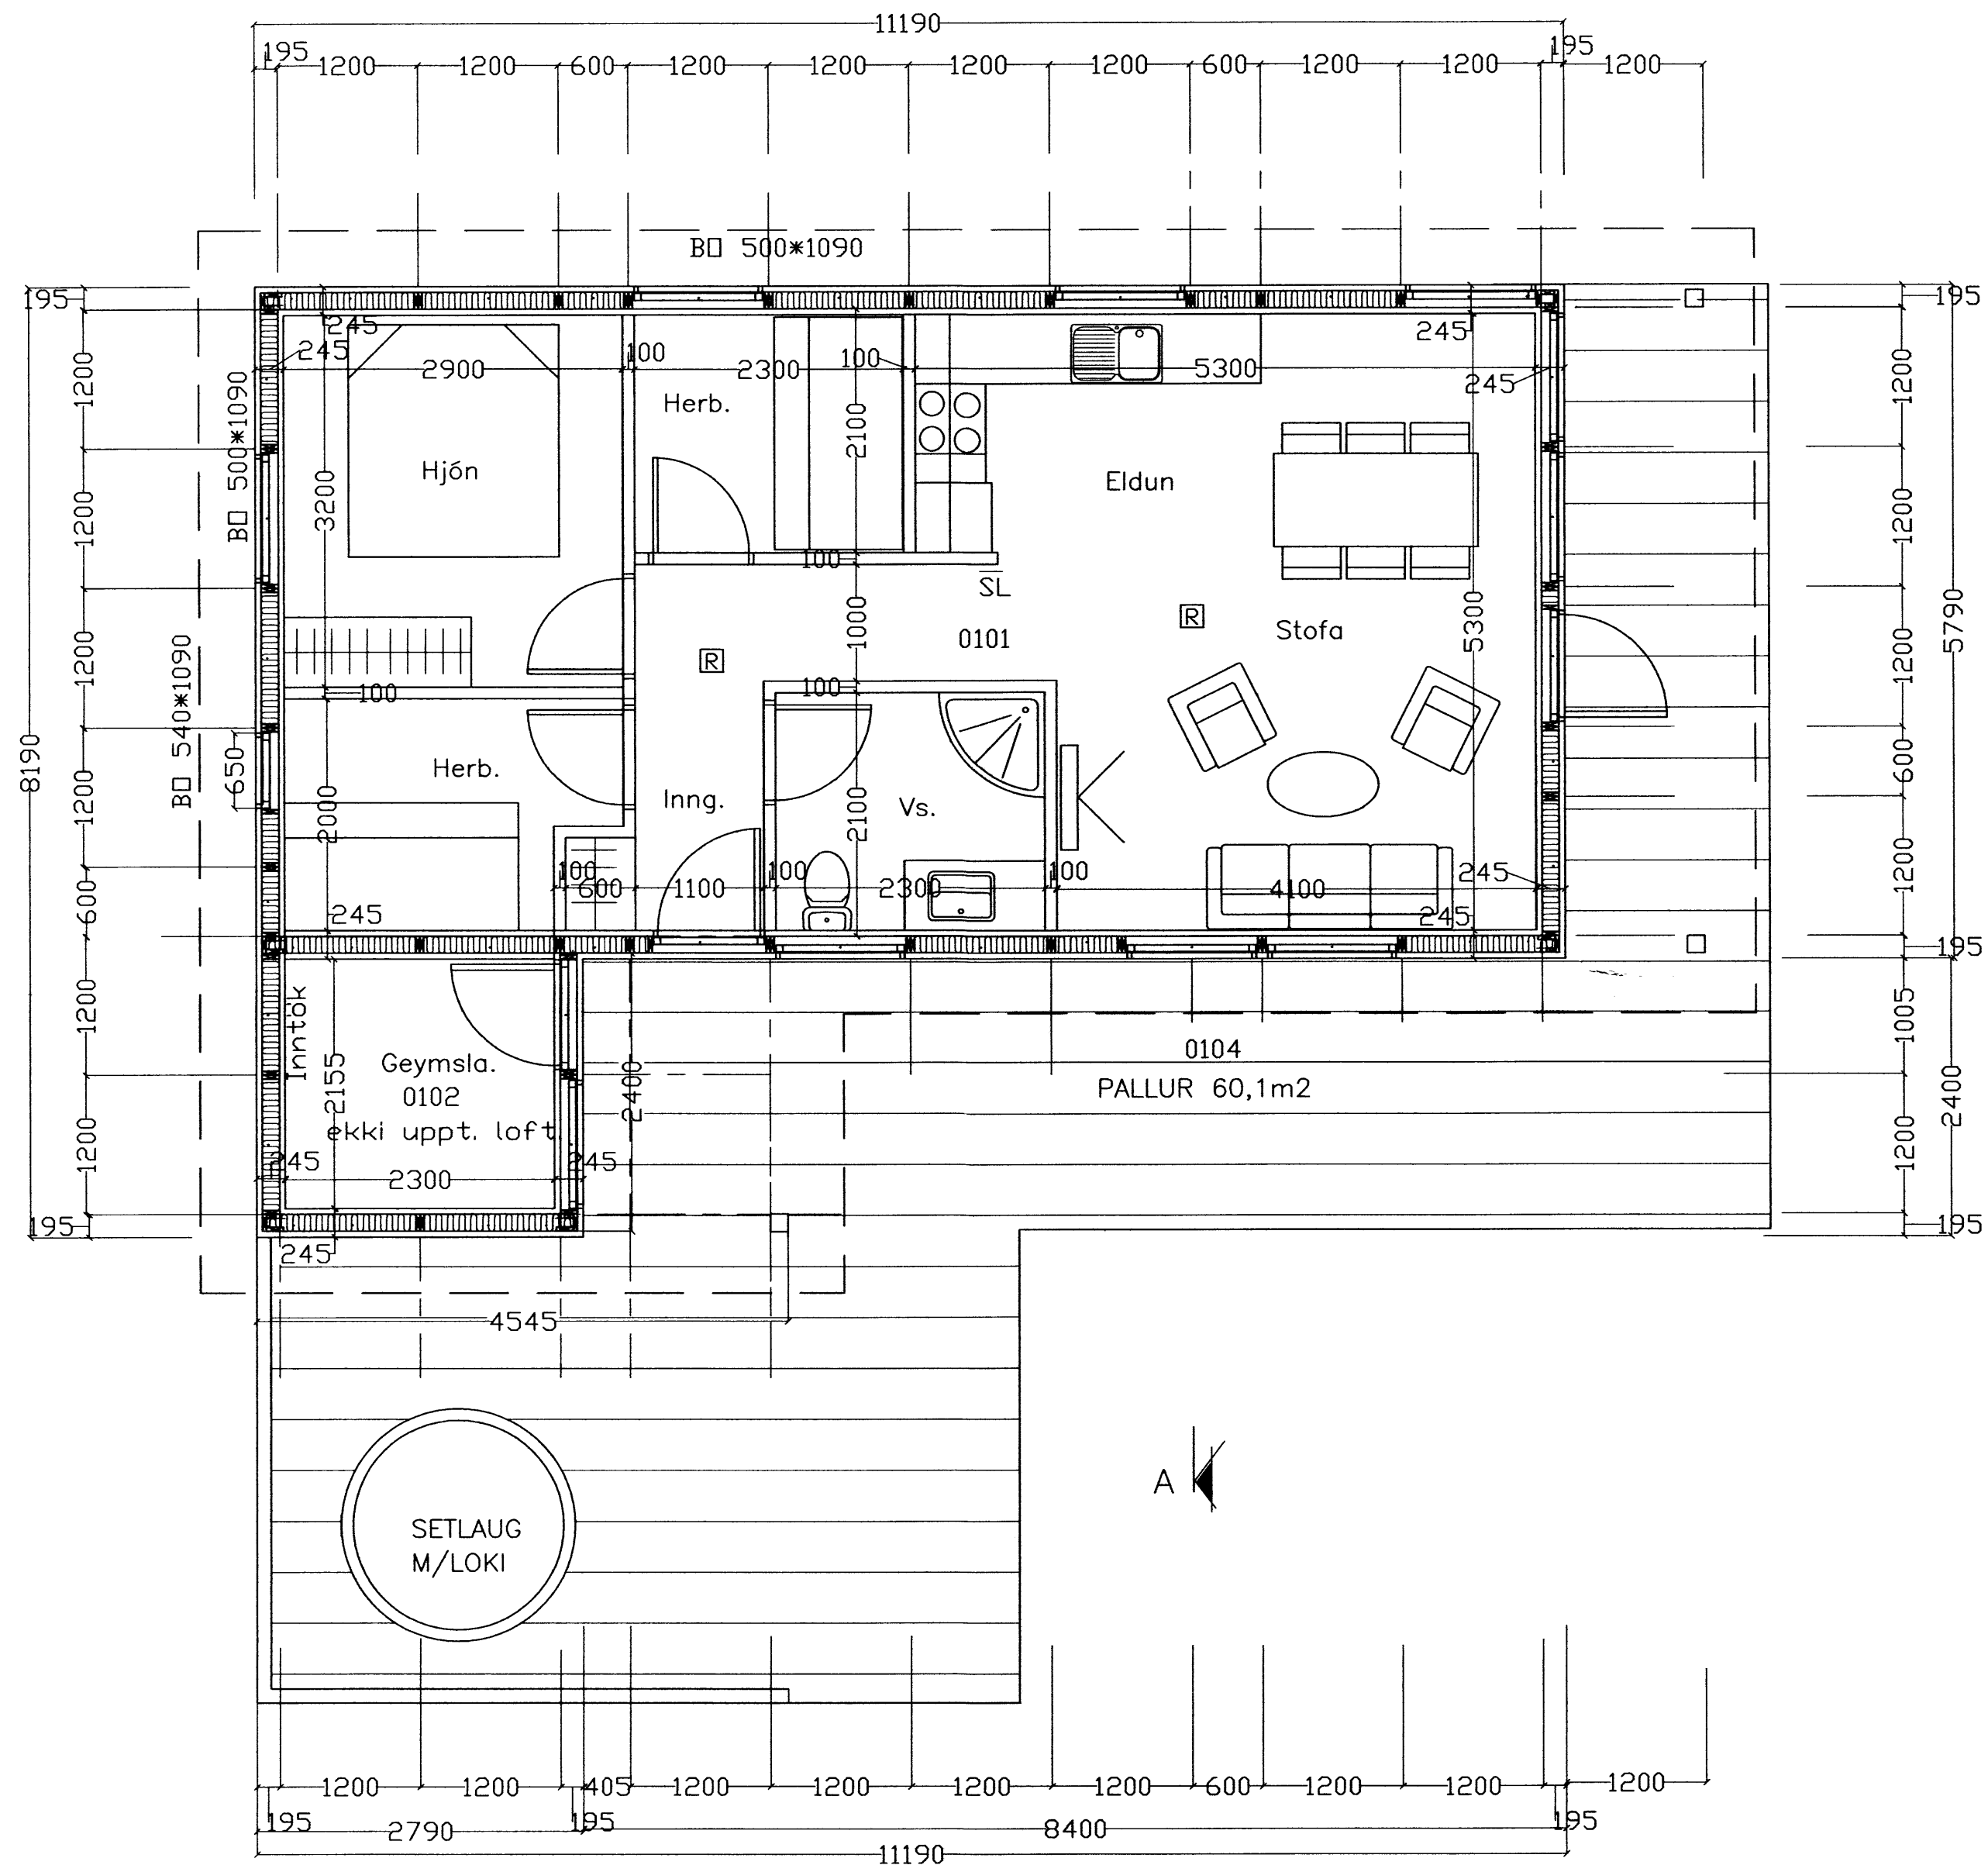

SNEIÐMYND A-A

- ☐ = REYKSKYNJARI
- BO = BJÖRGUNAROP
- SL = SLÄKKVITÆKI

SGHUS		AUSTURVEGI 69 800 SELFOSSI SMÍ 482 3850 FAX 482 3851 NETFANG sghus@sghus.is VEFFANG www.sghus.is	
BREKKUHEIÐI 1			
Grunnmynd og sneiðmynd			Kvarði 1:50
HANNAÐ:	TEIKNÁÐ:	DAGSETNIG:	VERKNÓMÉR:
Kjartan Sigurðsson kt. 121066-5809	Kjartan Sigurðsson kt. 121066-5809	19.06.2012	11021
SKRÁARNAFN:	SAMBYKKT	TEIKNING NÖMÉR:	
brekkuheidi1.dwg	<i>[Signature]</i>	A-102	