


GRUNNMYND 1:50

Samþykkt
21. JULÍ 2008
Byggingarfulltrúi uppsveita Árnessýslu

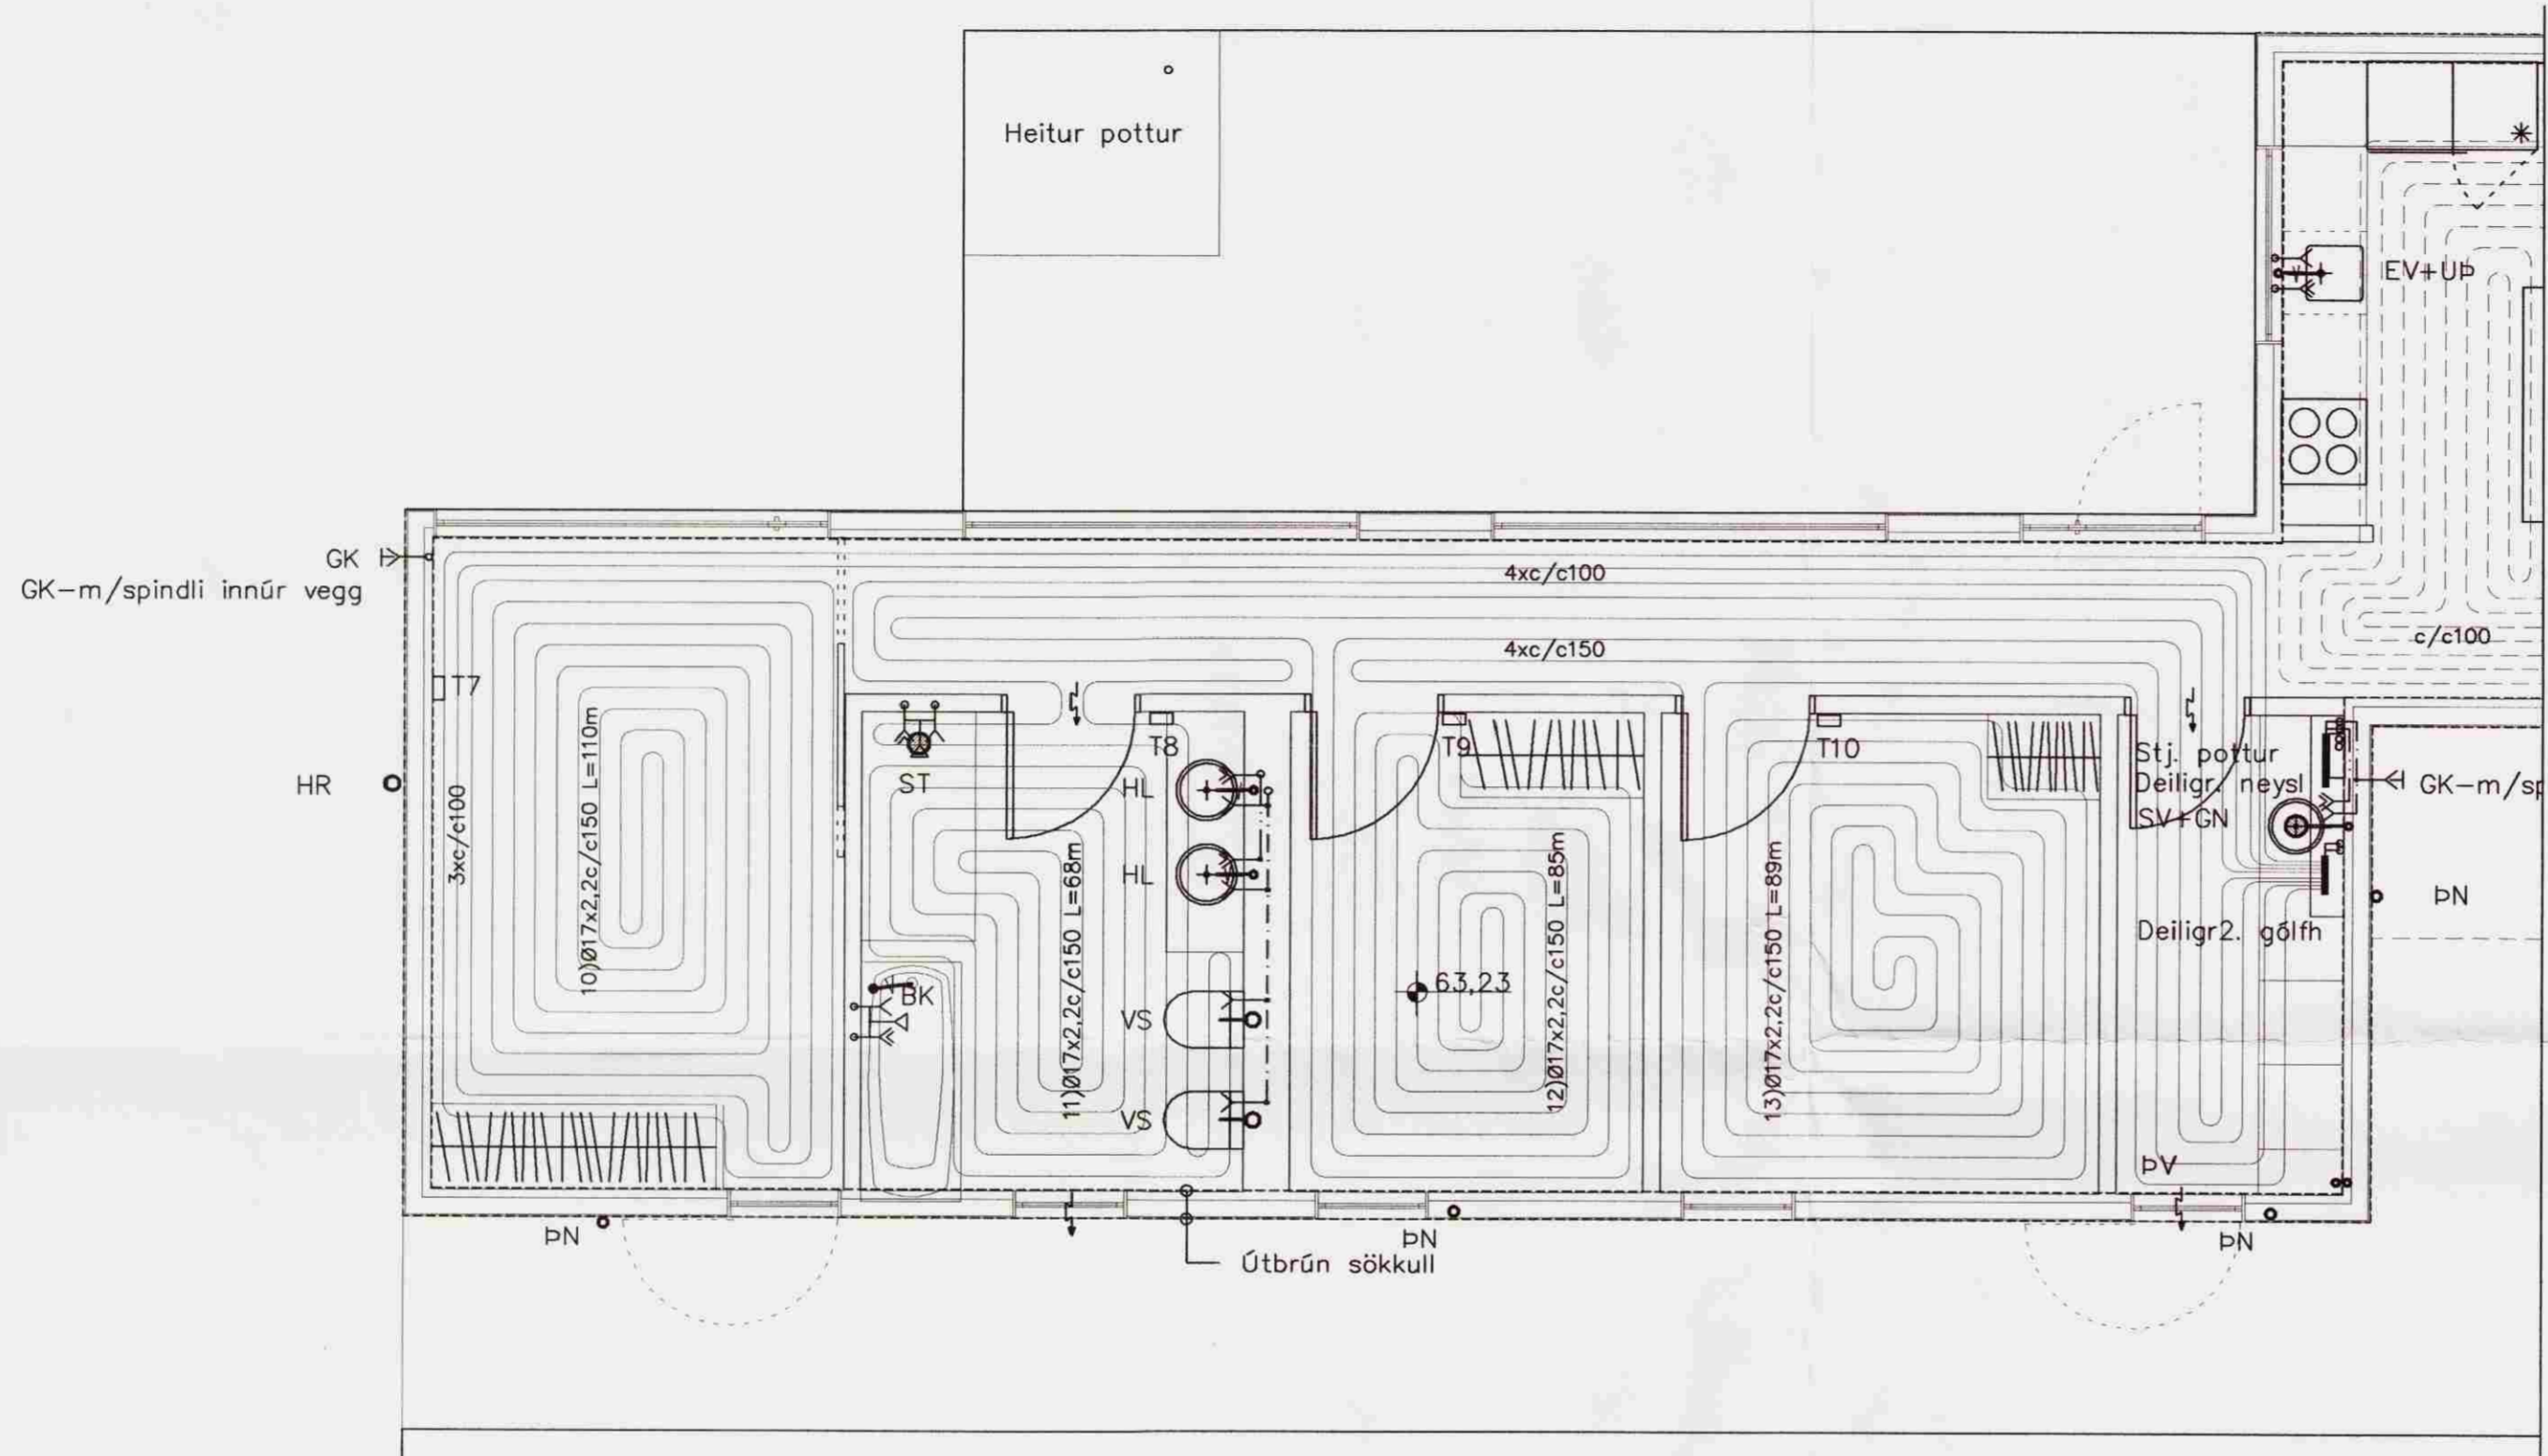


Framhald á teikn P104


Samantekt gólfhitaslaufa

HERBERGI:	Slaufa númer	Lengd slaufu	Millibil röra	Hitastig Herbergi	Meðal hiti inn 50 °C	Meðal hiti út 30 °C	Varmgjöf slaufa	Raun flötur Hitaður upp	Atkóst Slaufu
	nr.	m	m	°C	°C	°C	m ²	m ²	Wötu/klst/heid
Deiligind 1									
1	Vinnuæst	1	95	0,150	20	40	94	14,25	1.340
2	Vinnustofa	2	97	0,150	20	40	94	14,55	1.368
3	Vinnustofa	3	99	0,150	20	40	94	14,85	1.396
4	Vinnustofa	4	95	0,100	20	40	94	9,50	893
6	Stofa	5	80	0,150	20	40	79	12,00	948
7	Stofa	6	85	0,150	20	40	79	12,75	1.007
8	Stofa	7	88	0,150	20	40	79	13,20	1.043
9	Eldhús	8	85	0,150	20	40	94	12,75	1.199
10	Forstofa	9	70	0,100	20	40	90	7,00	630
Deiligind 2									
12	Herbergi 1	10	110	0,150	20	40	79	16,50	1.304
13	Bað	11	68	0,150	20	40	94	10,20	959
14	Herbergi 2	12	85	0,150	20	40	79	12,75	1.007
15	Herbergi 3	13	89	0,150	20	40	79	13,35	1.055
Samtals			1146					164	14.147

IBÓÐ 1:20

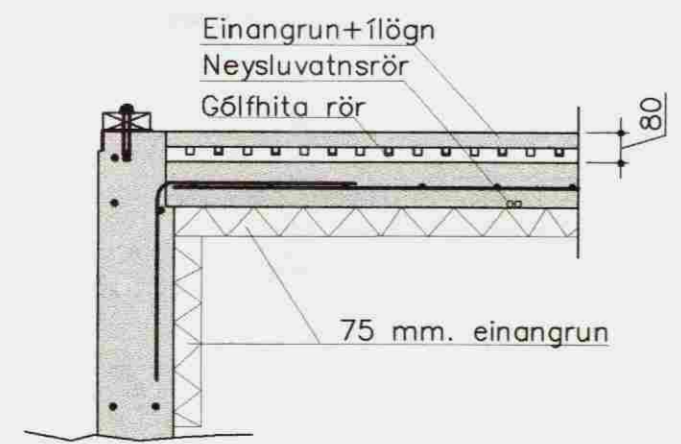

VINNUSTOFA 1:20

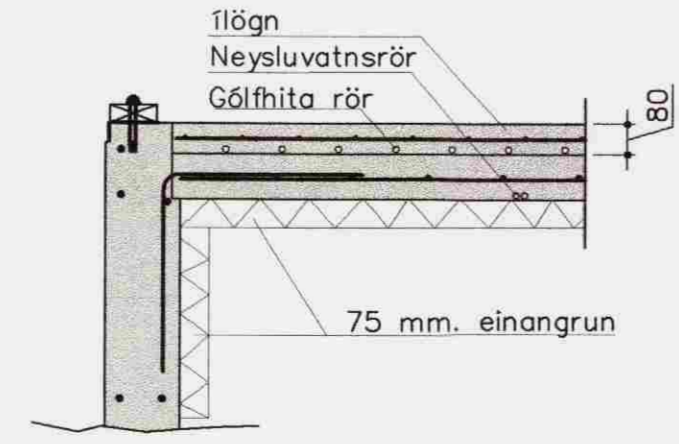

GLÁMA·KÍM
Aukatekt Laugavegi 124 stí - 105 Reykjavík

Arni Kjartansson
Arni Kjartansson kt: 040352-3090

Bering Bjarnar
Bering Bjarnar Jónsson kt: 020484-5508

Jóhannes Þórðarson
Jóhannes Þórðarson kt: 121057-5039

Sigrún Kjartansson
Sigrún Kjartansson kt: 121258-2268

Sigurður Halldórsson
Sigurður Halldórsson kt: 100857-2008

Breytingar			BÆJARHOLT 1 BLÁSKÓGAB.	Verkfræðistofa Þráinn & Benedikt Laugavegi 178, 105 Rvk. Sími: 553 1770, 568 7775, Fax: 568-7701 Netfang: verkfrædistofa@verkfrædistofa.is
Nr.	Dags.	Nafn		
			H BS T BD S M 1:50/20 Nr. P103	Dags. Mat 08 090638-4839 080149-3609

Lagnir inni