


Samþykkt


08 JULI 2008

*Olufur Kjartan*  
Byggingarfulltrúi uppsveita Arnessýslu


ÚTPRENTAD: 5.6.2008 17:18:33  
SIDAST VIÐTAD: 3.6.2008 09:55:47

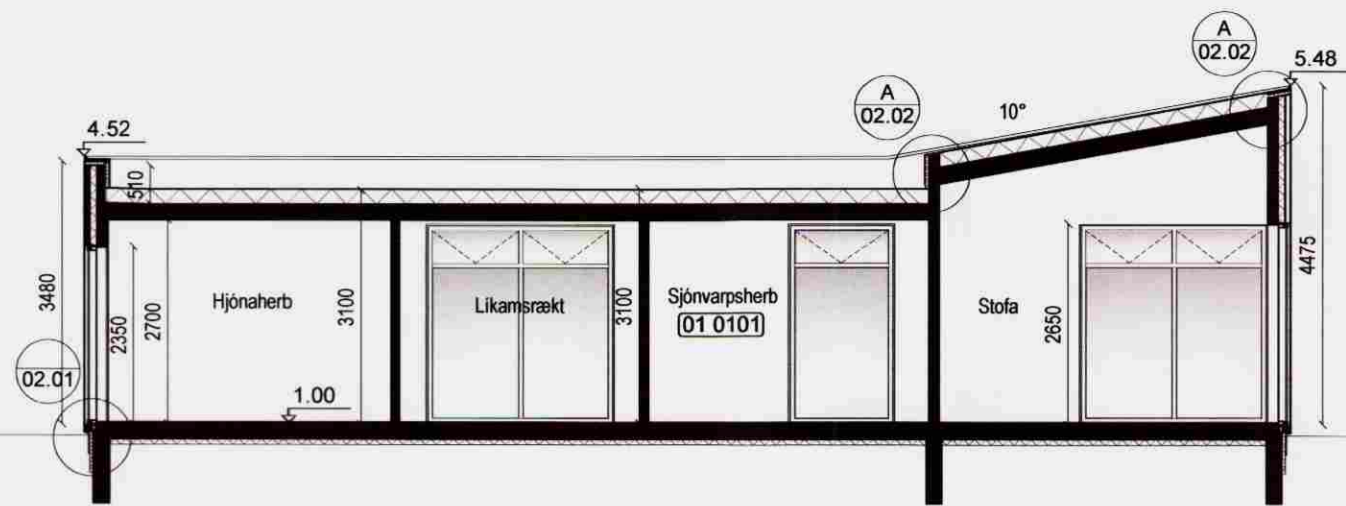

Snið A-A  
Mkv. 1:100

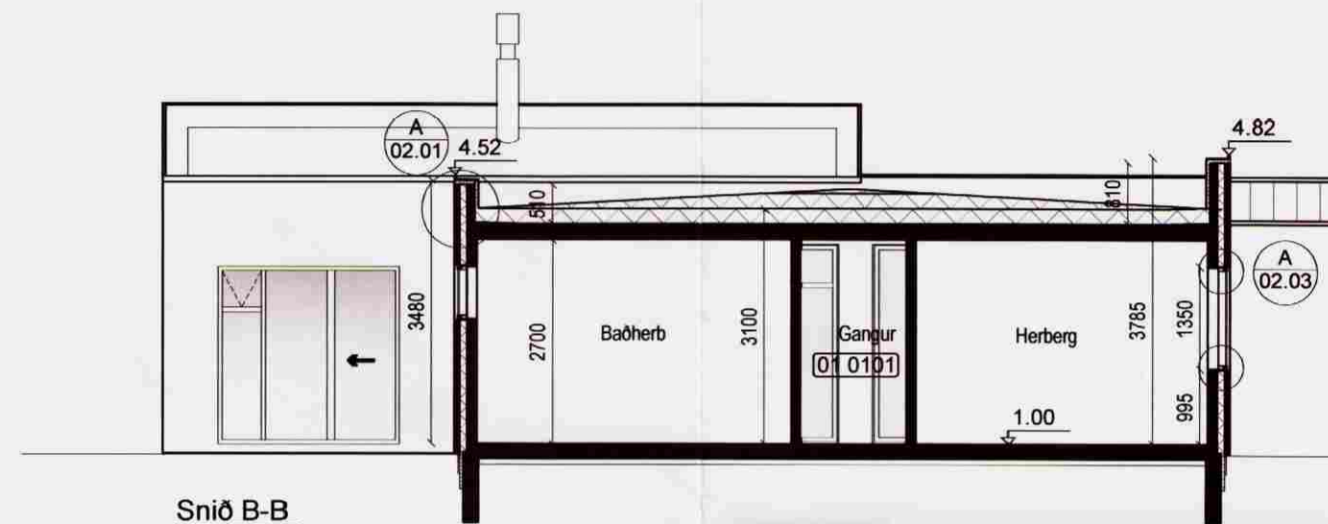

Snið B-B  
Mkv. 1:100

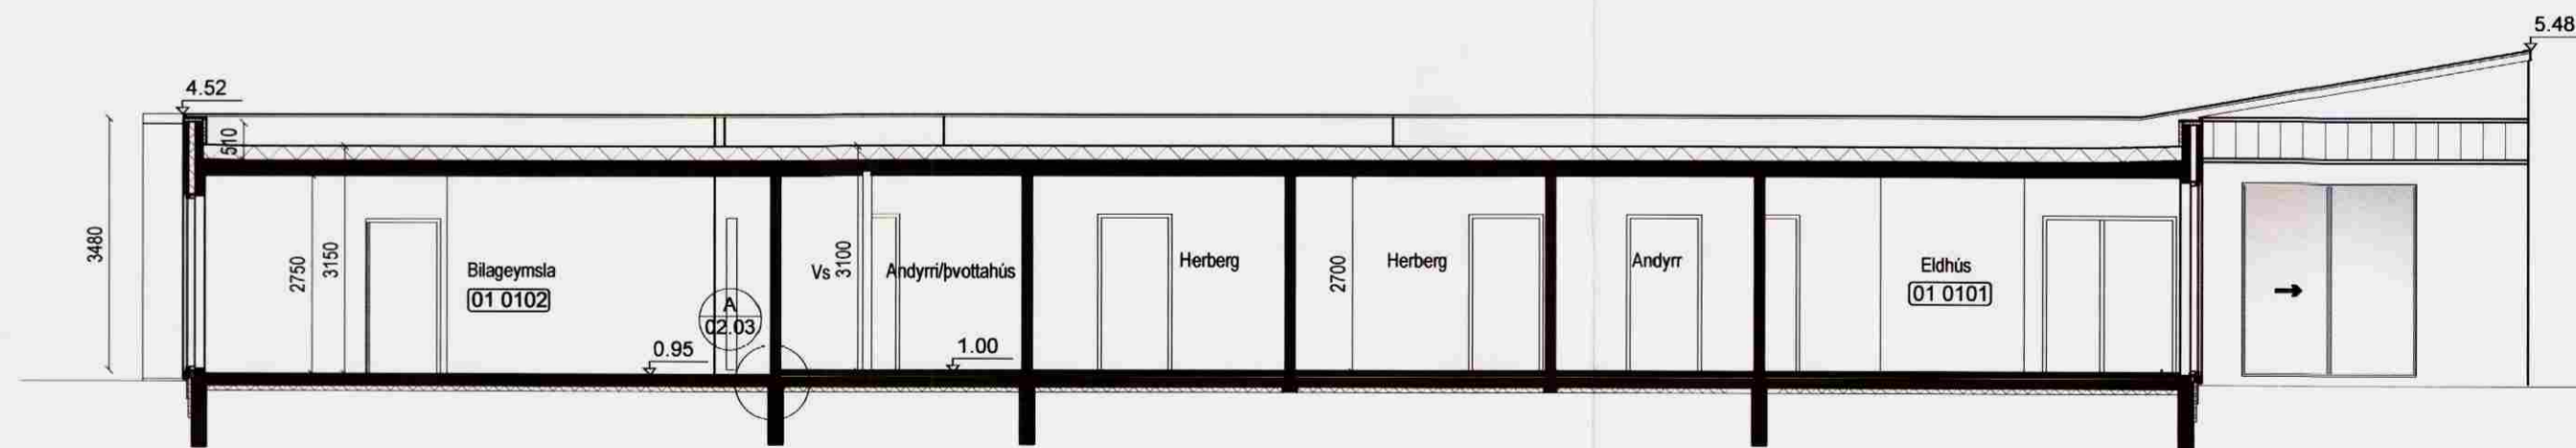

Snið C-C  
Mkv. 1:100

**Pro-Ark** teiknistofa

Brattholt

07-067 Snið

*Eiríkur Vignir Pálsson*  
Eiríkur Vignir Pálsson BFI Kt: 010875-4179

Kjartan Sigurbjartsson BFI Kt: 190275-5319

Teikn. EVP  
Dags. Apríl 2008  
Mkv. 1:100

01.04-A