
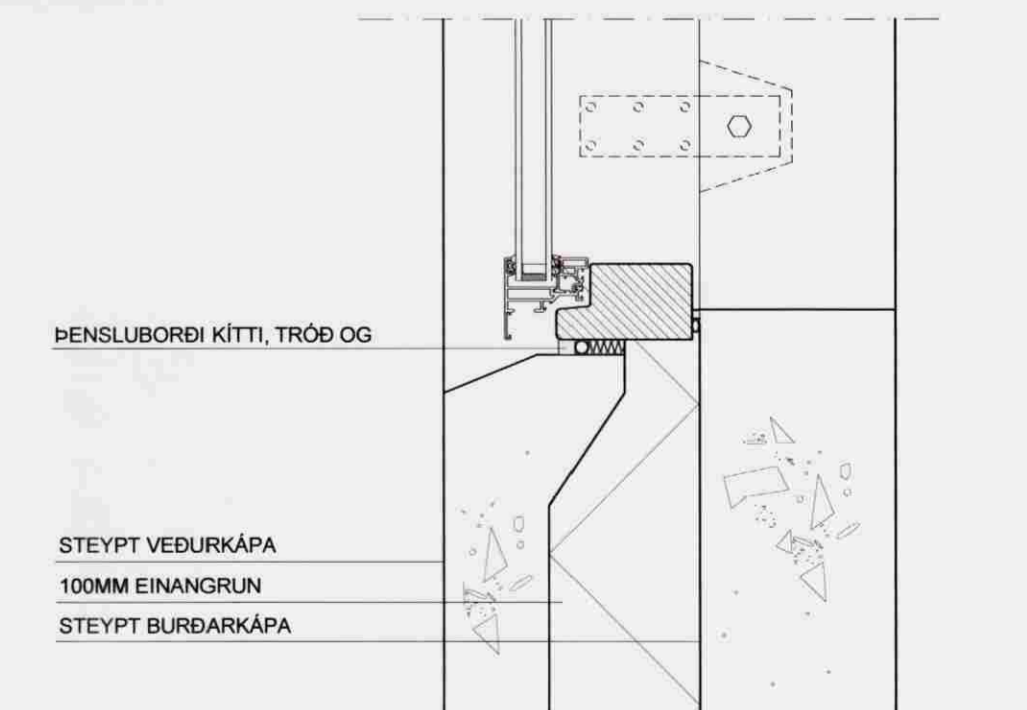


Samþykkt


08 JULI 2008

Byggingarfulltrúi uppsveita Árnessýslu


ÚTRENNTAÐ: 5.6.2008 17:21:13
SÍÐAST VISTAÐ: 5.6.2008 09:55:47

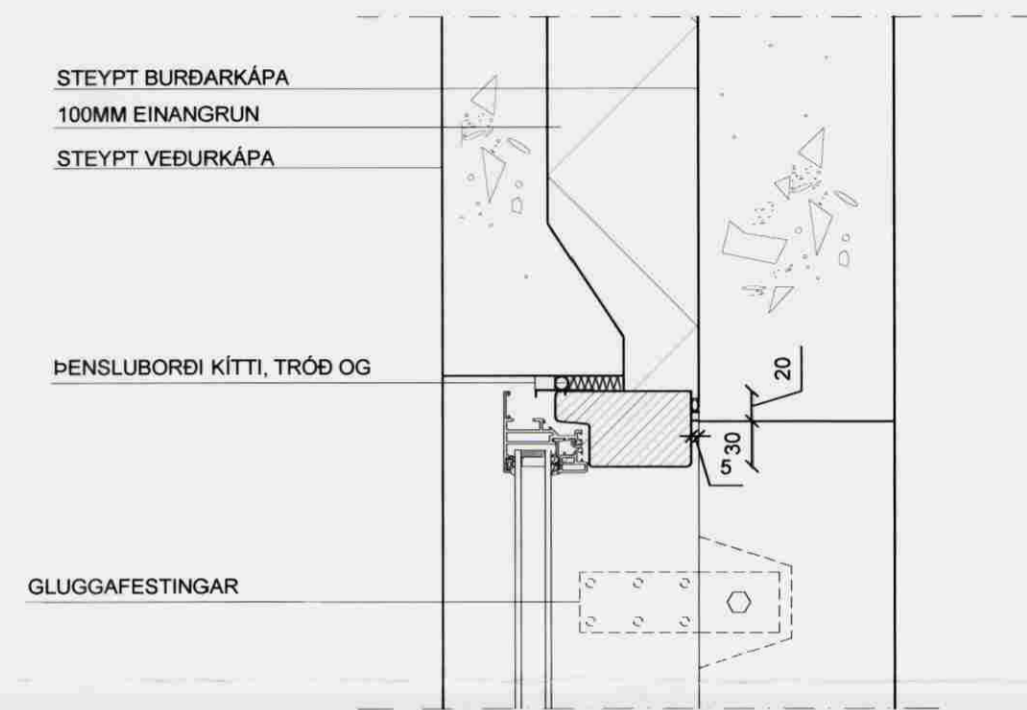

SNÍÐ Í GLUGGA
Mkv. 1:5

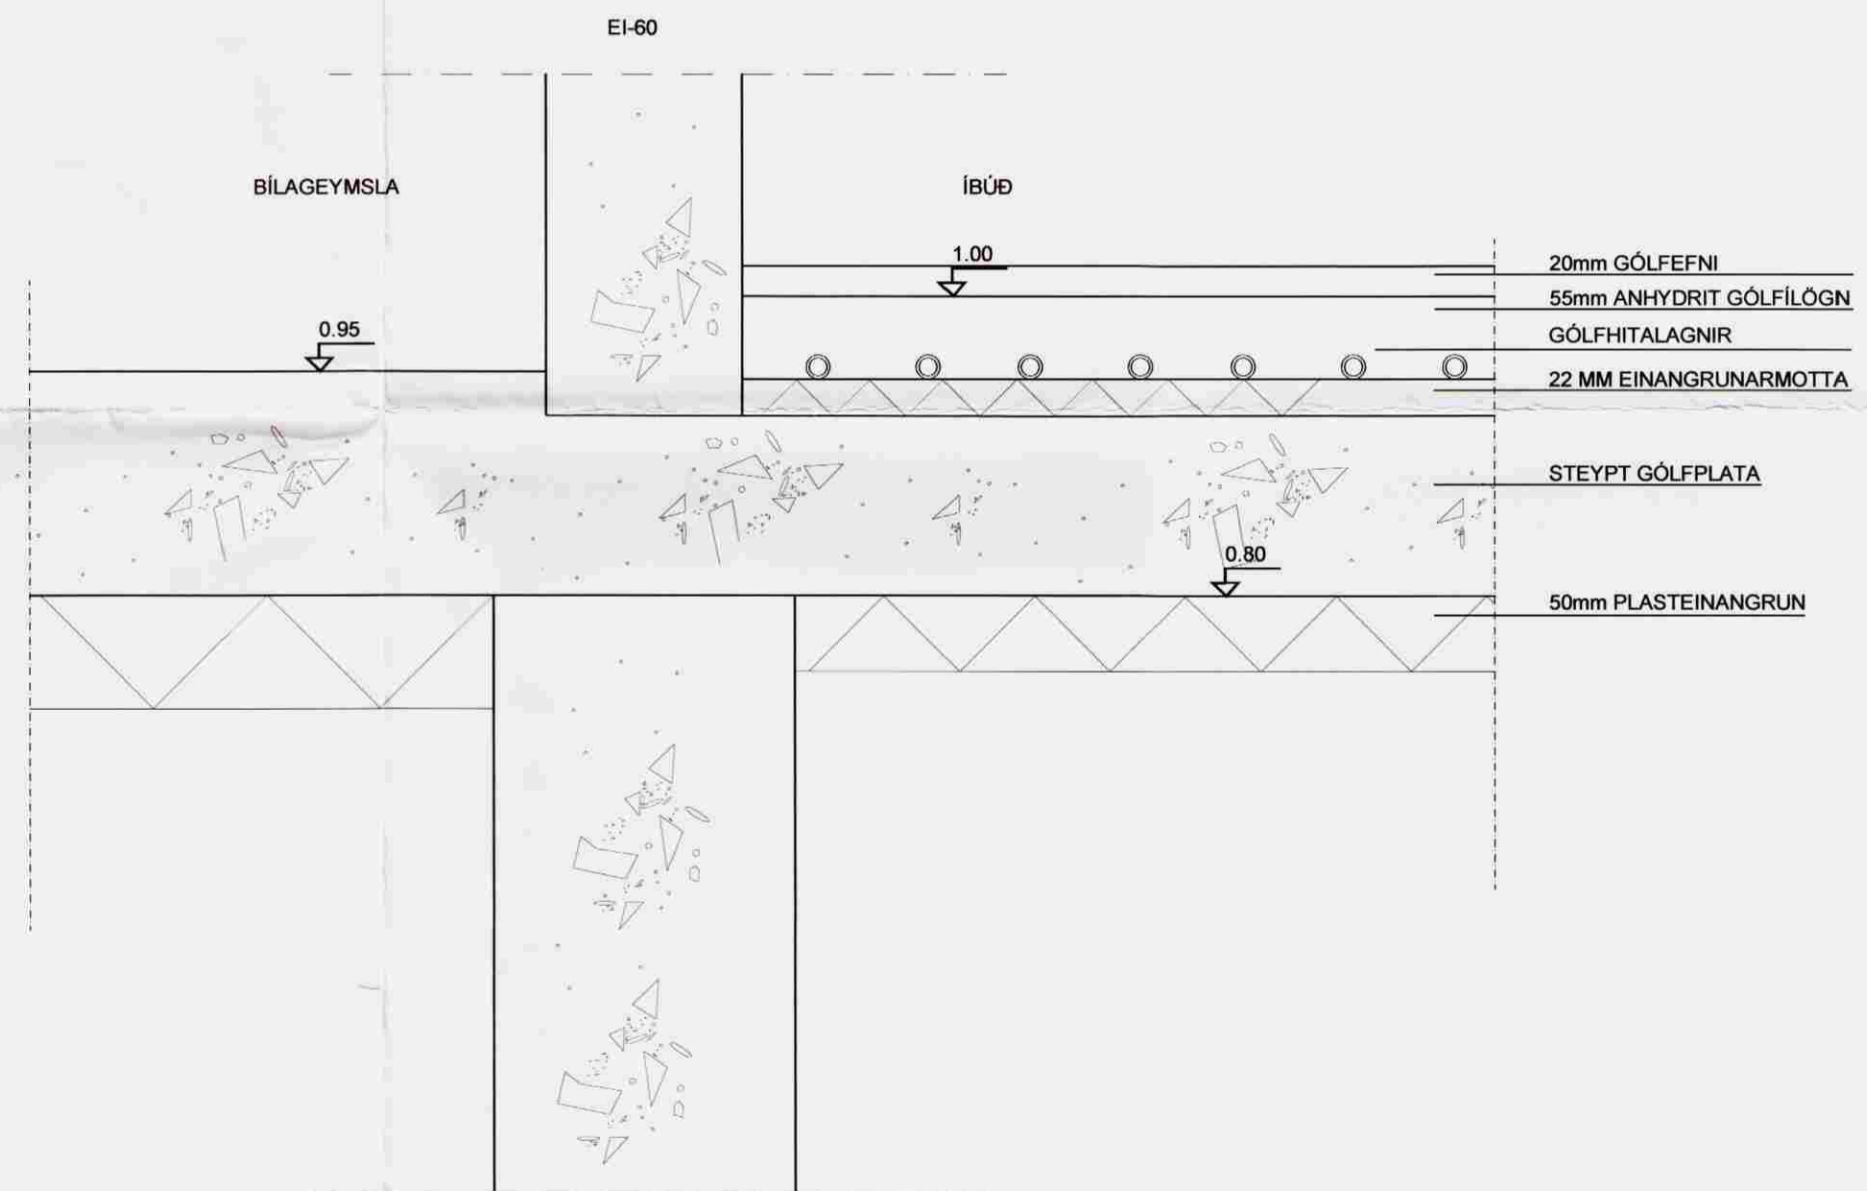

SNÍÐ Í MILLIVEGG BILAGEYMSLU/ÍBÚÐ
Mkv. 1:5

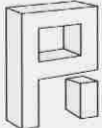 Pro-Ark teiknistofa

Brattholt

07-067

Frágangsdeili


Eiríkur Vignir Pálsson BFI Kt: 010875-4179

Kjartan Sigurbjartsson BFI

Kt: 190275-5319

Teikn. EVP
Dags. Apríl 2008
Mkv. 1:5

02.03-A