




Samþykkt
19. AUG. 2008
Byggingarfulltrúi uppviðrita Ármessýslu

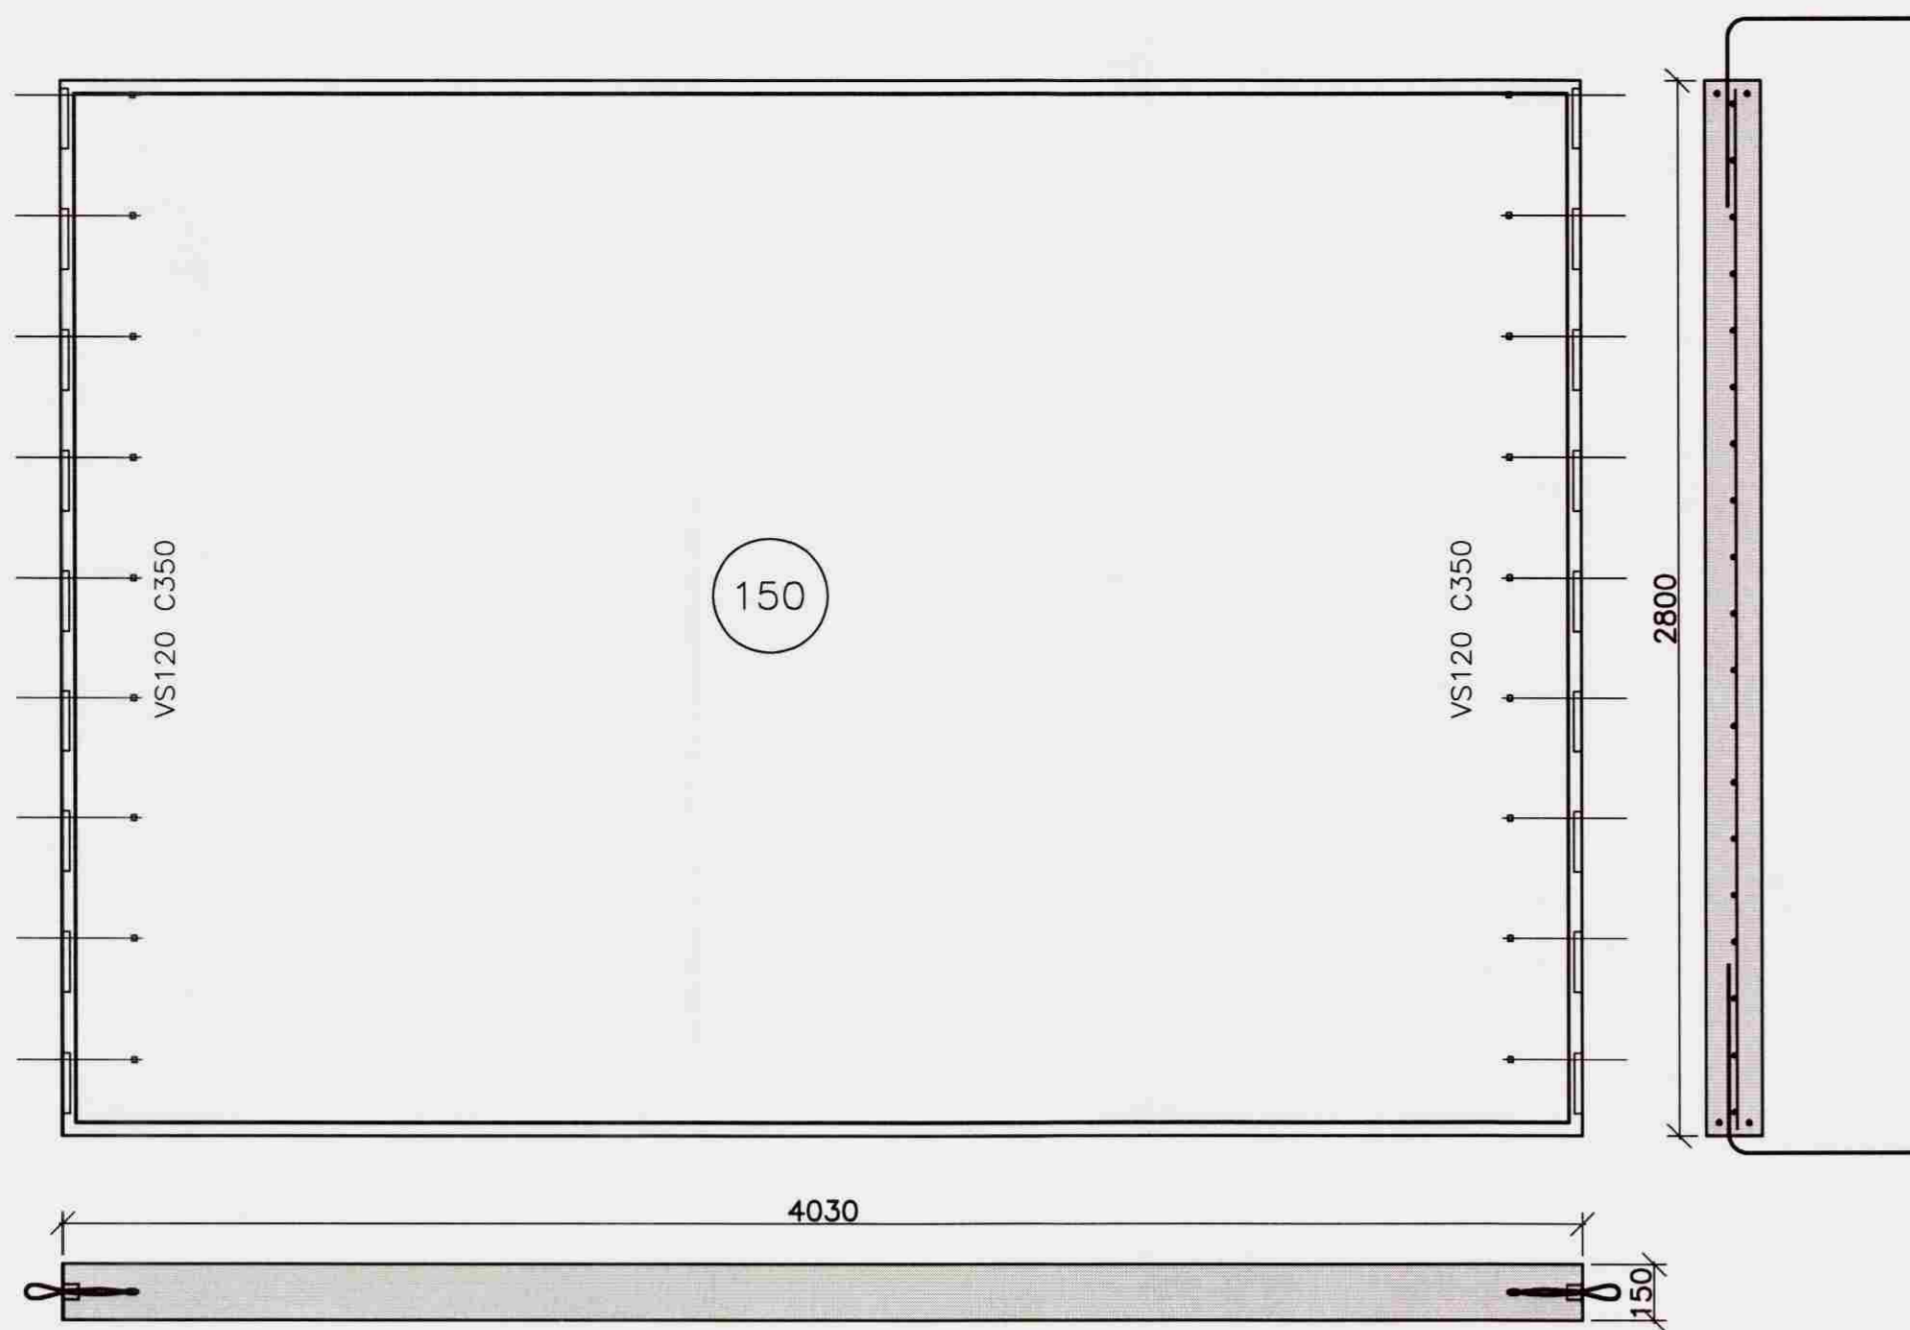


Eining 1-20
Mkv. 1:20

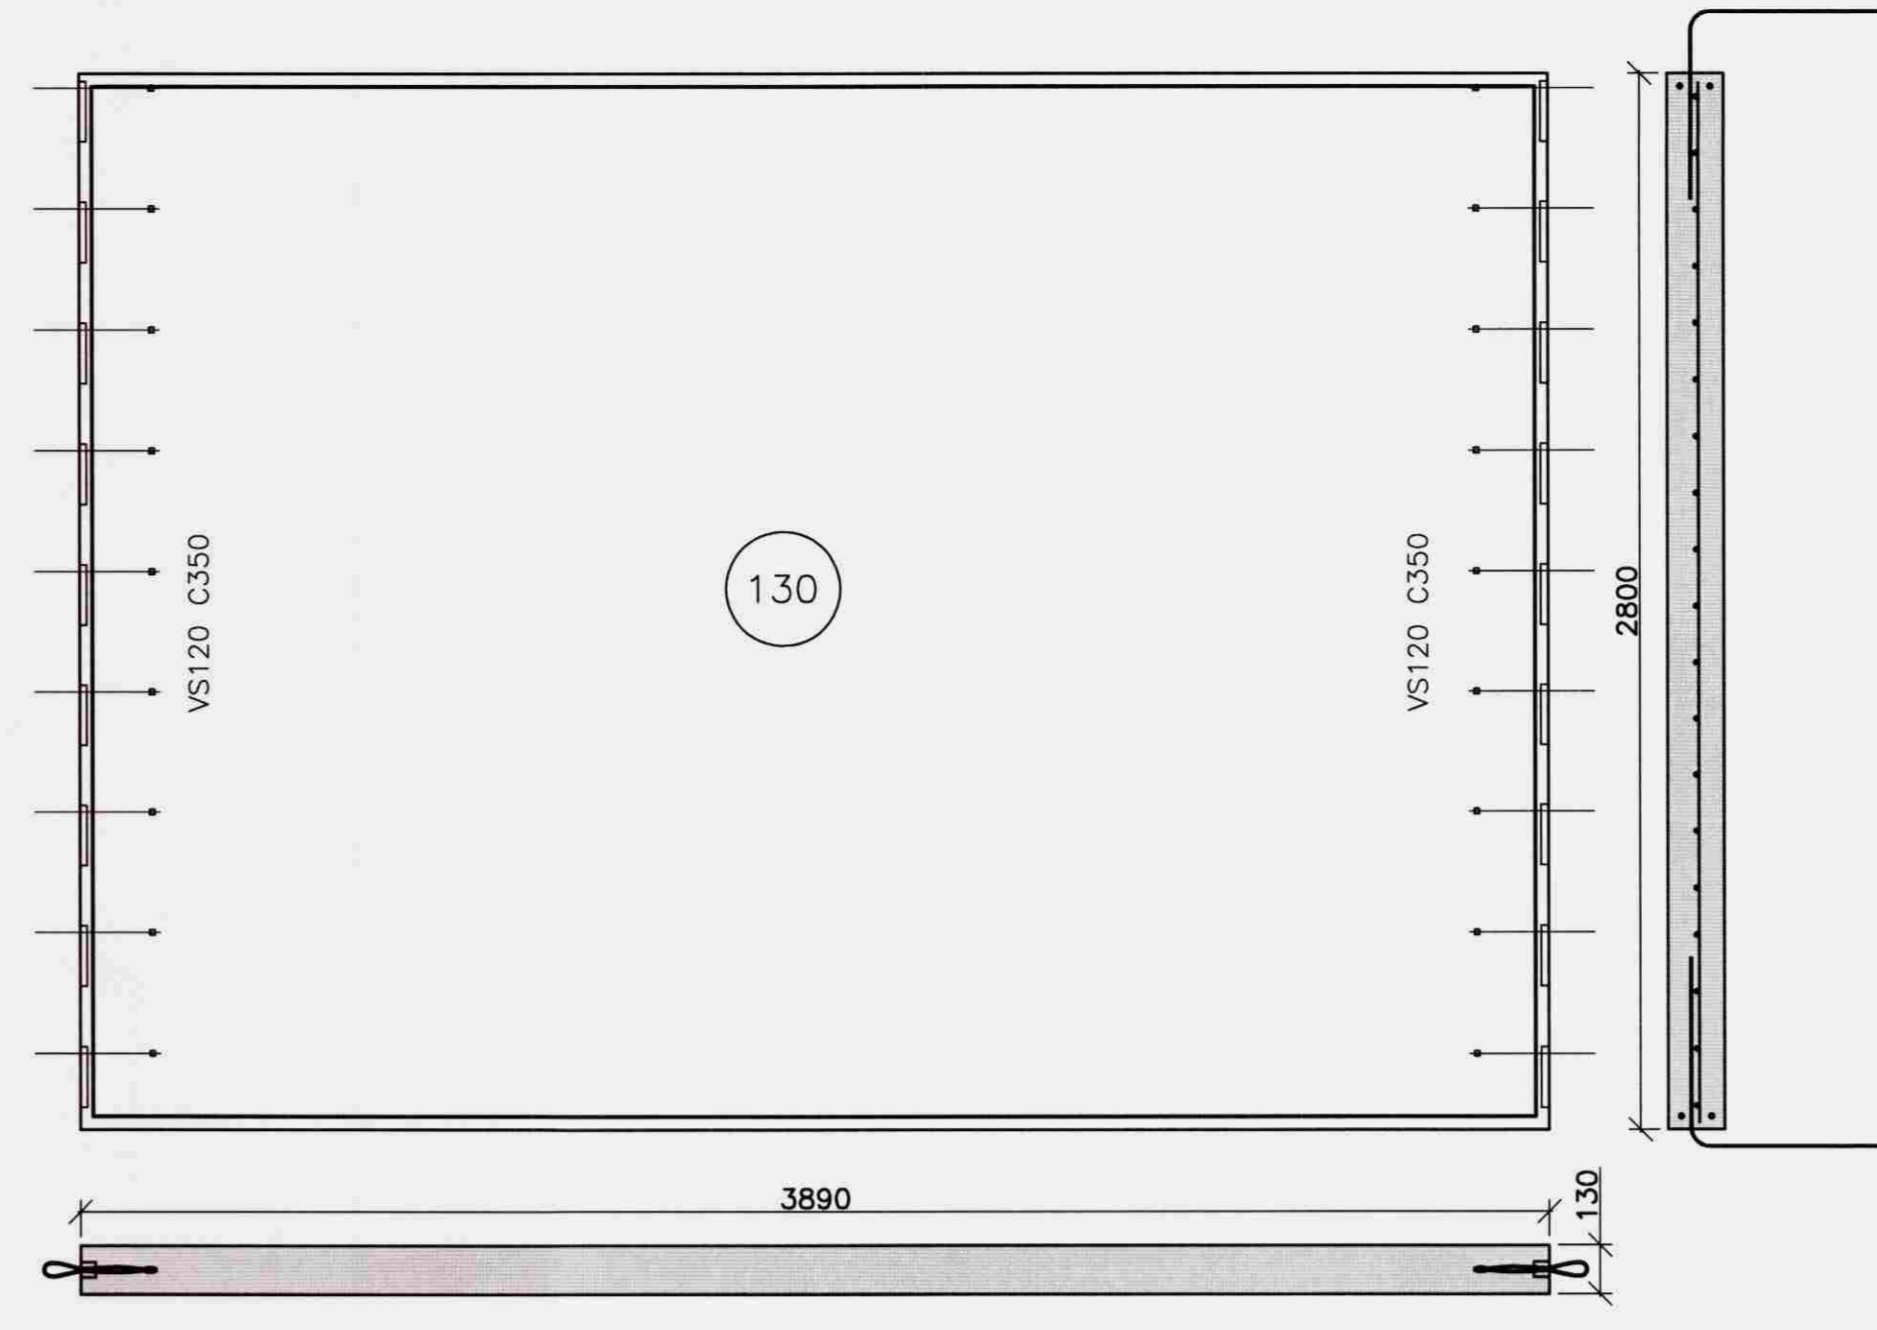


Eining 1-21
Mkv. 1:20

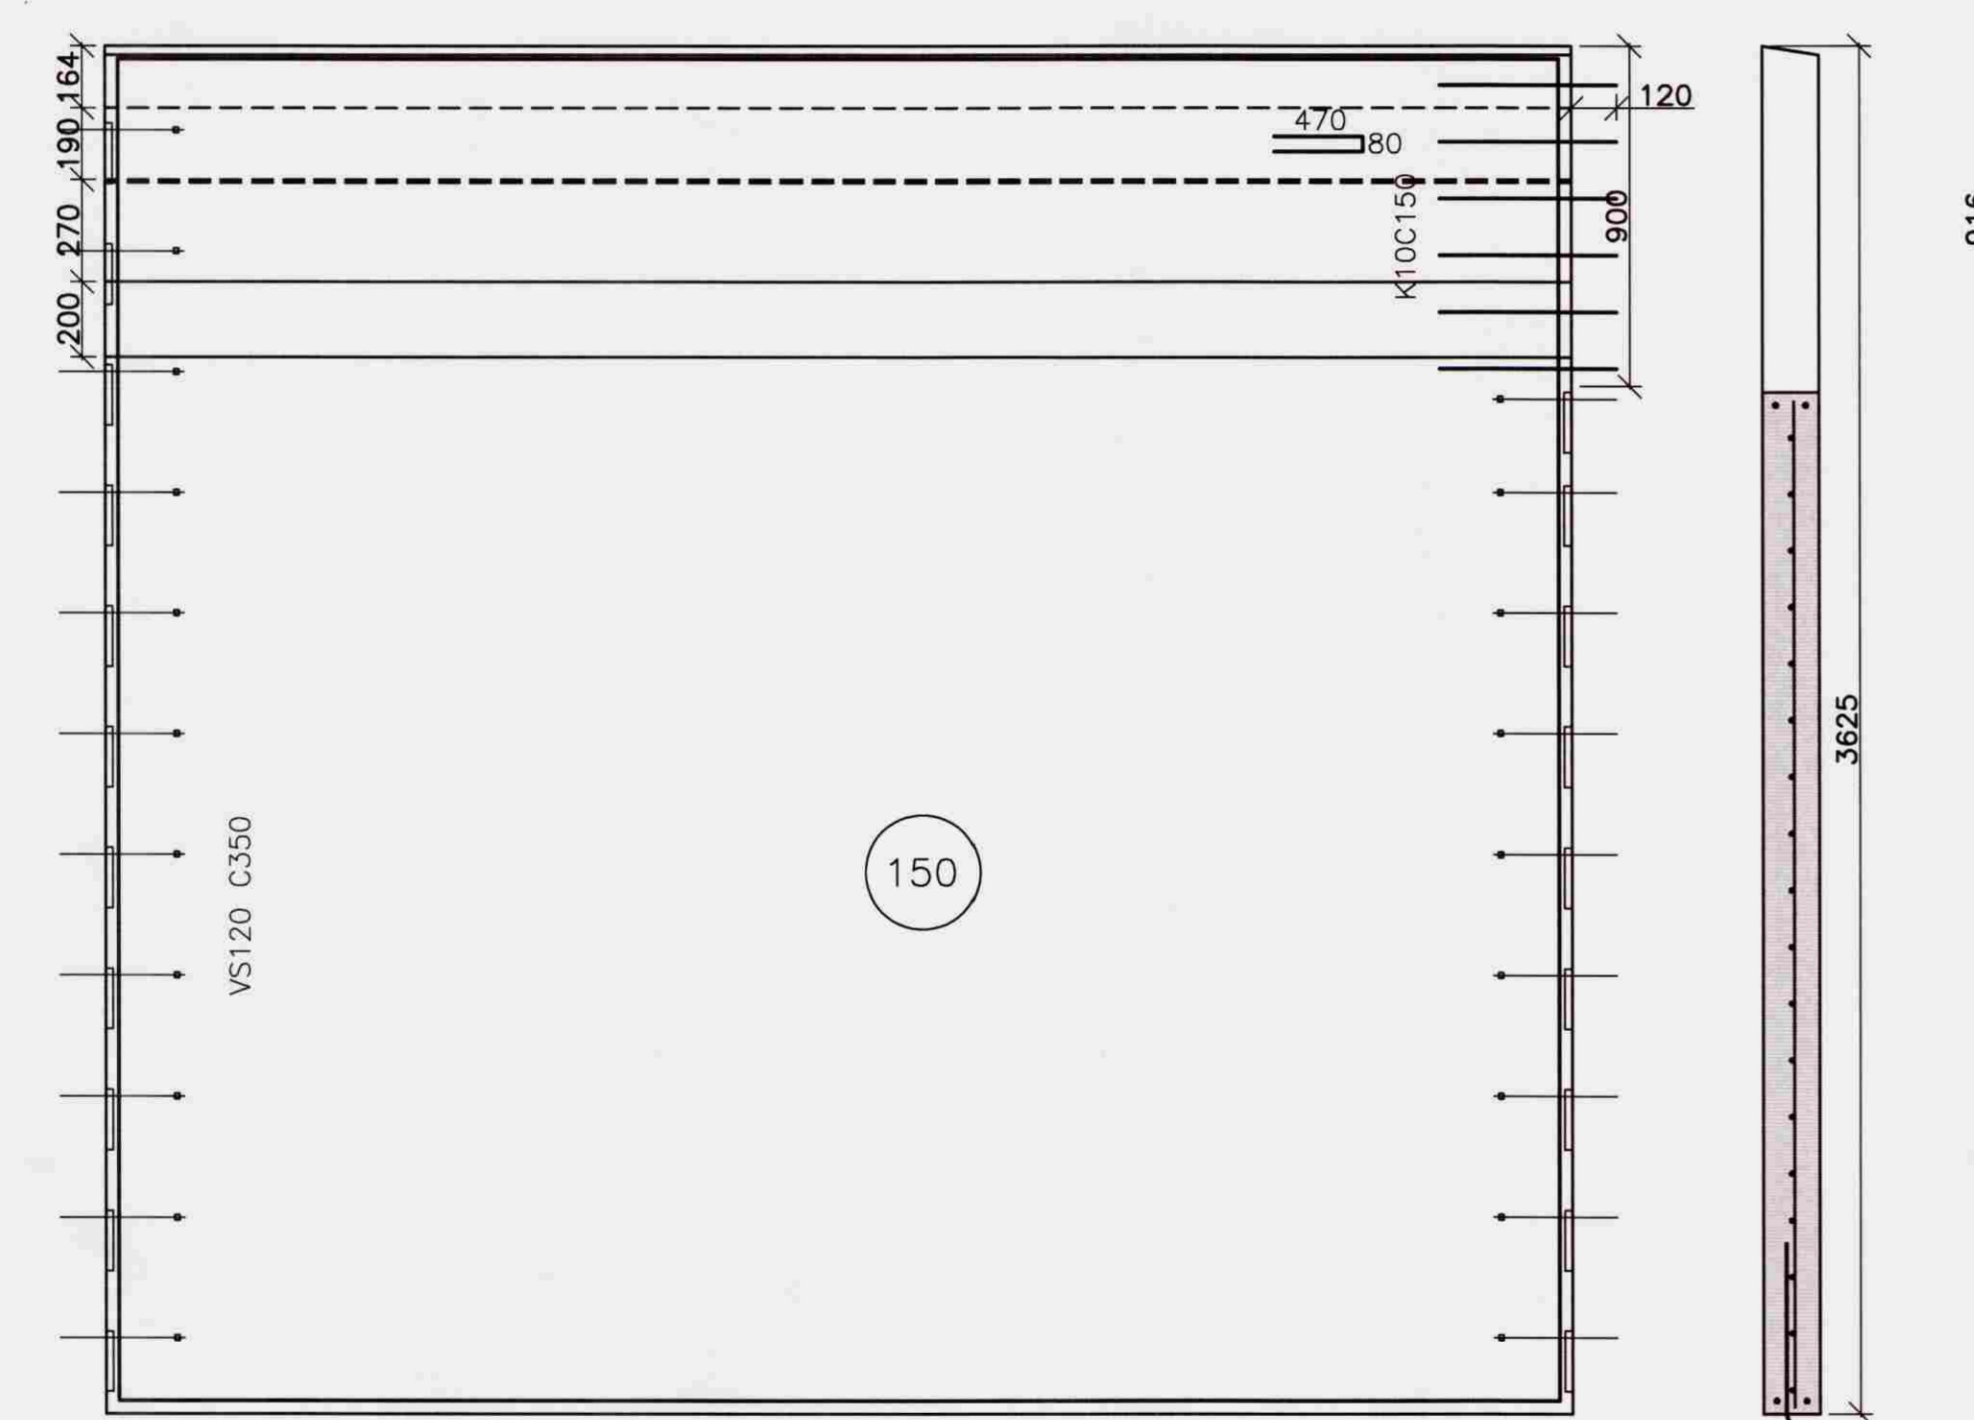


Eining 1-22
Mkv. 1:20

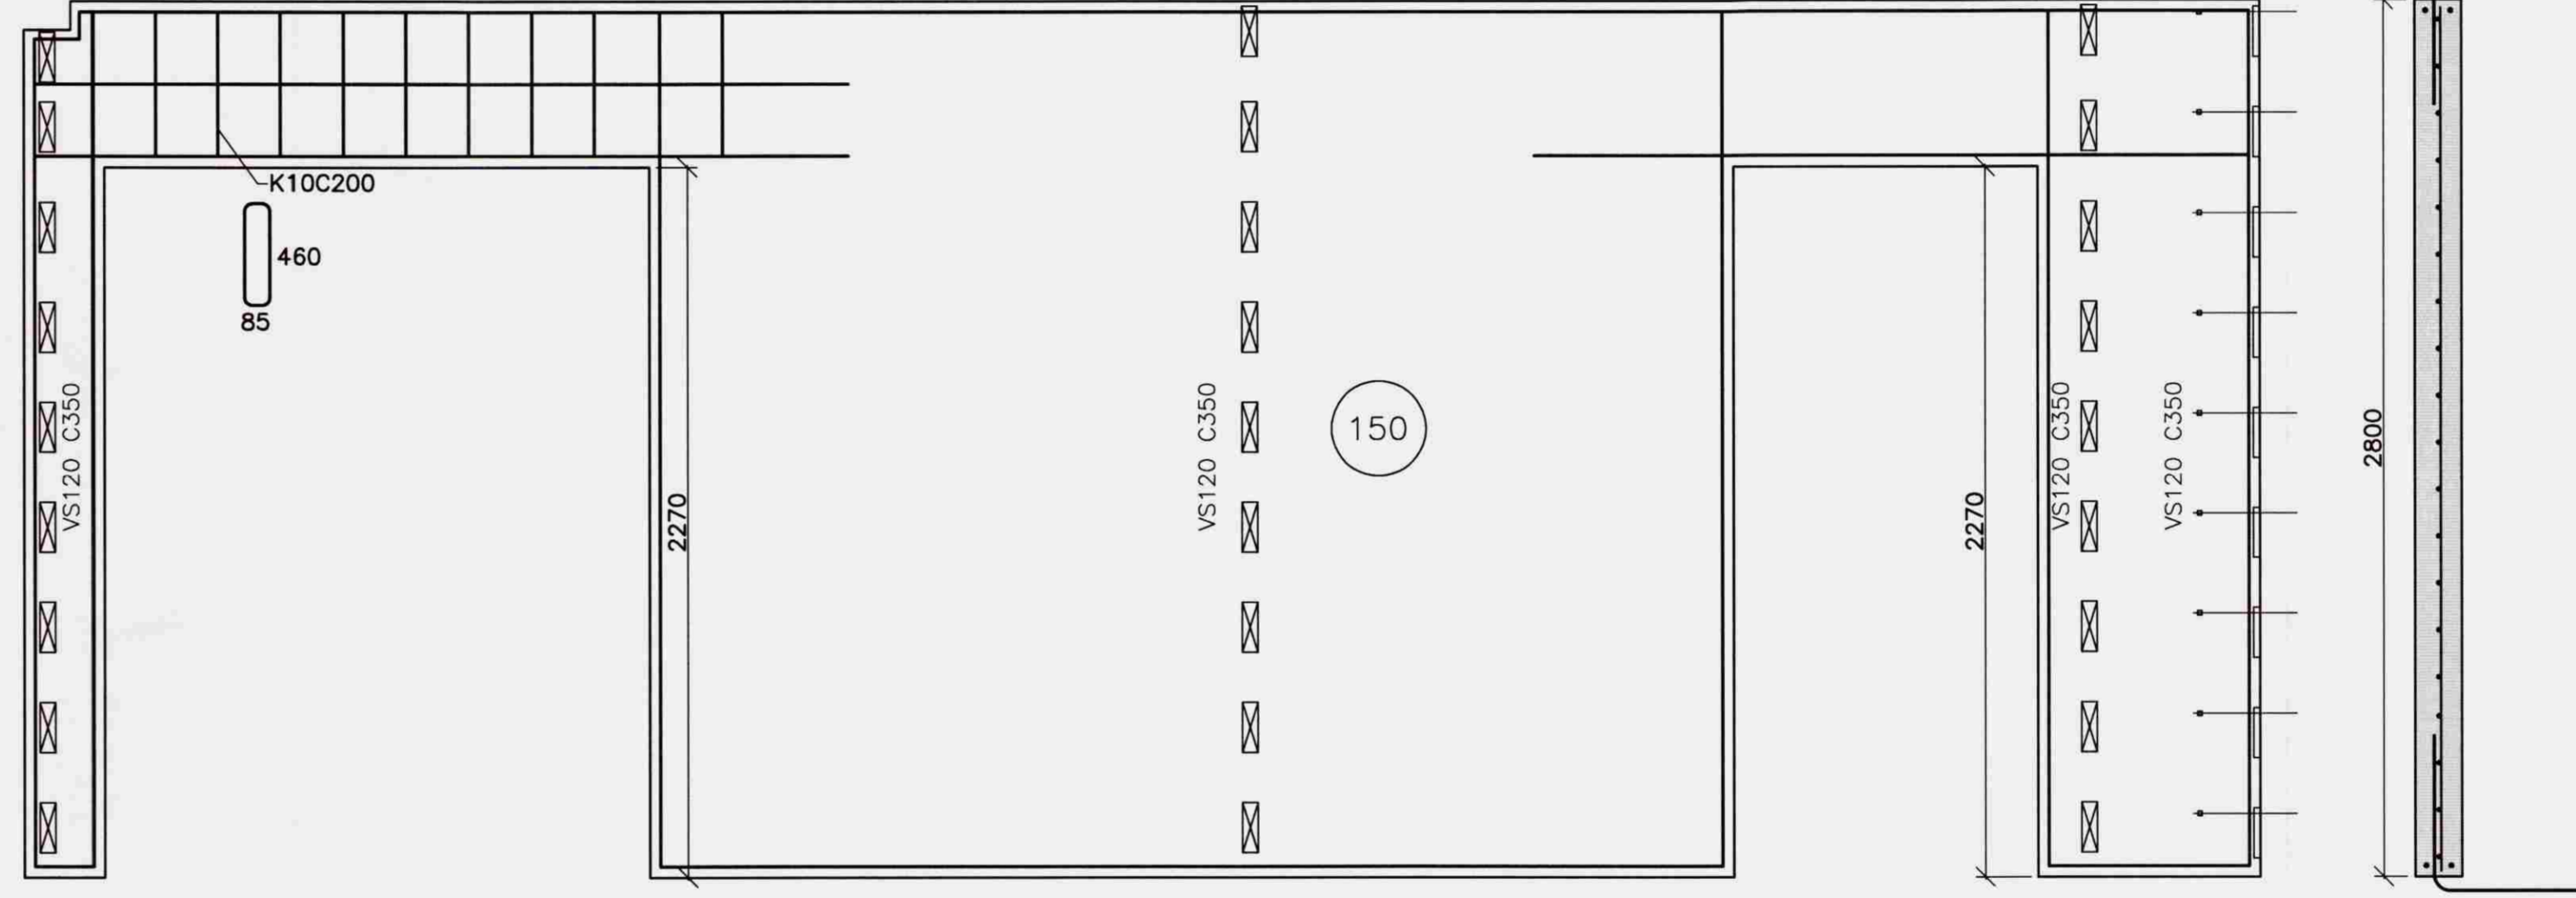

Eining 1-23
Mkv. 1:20

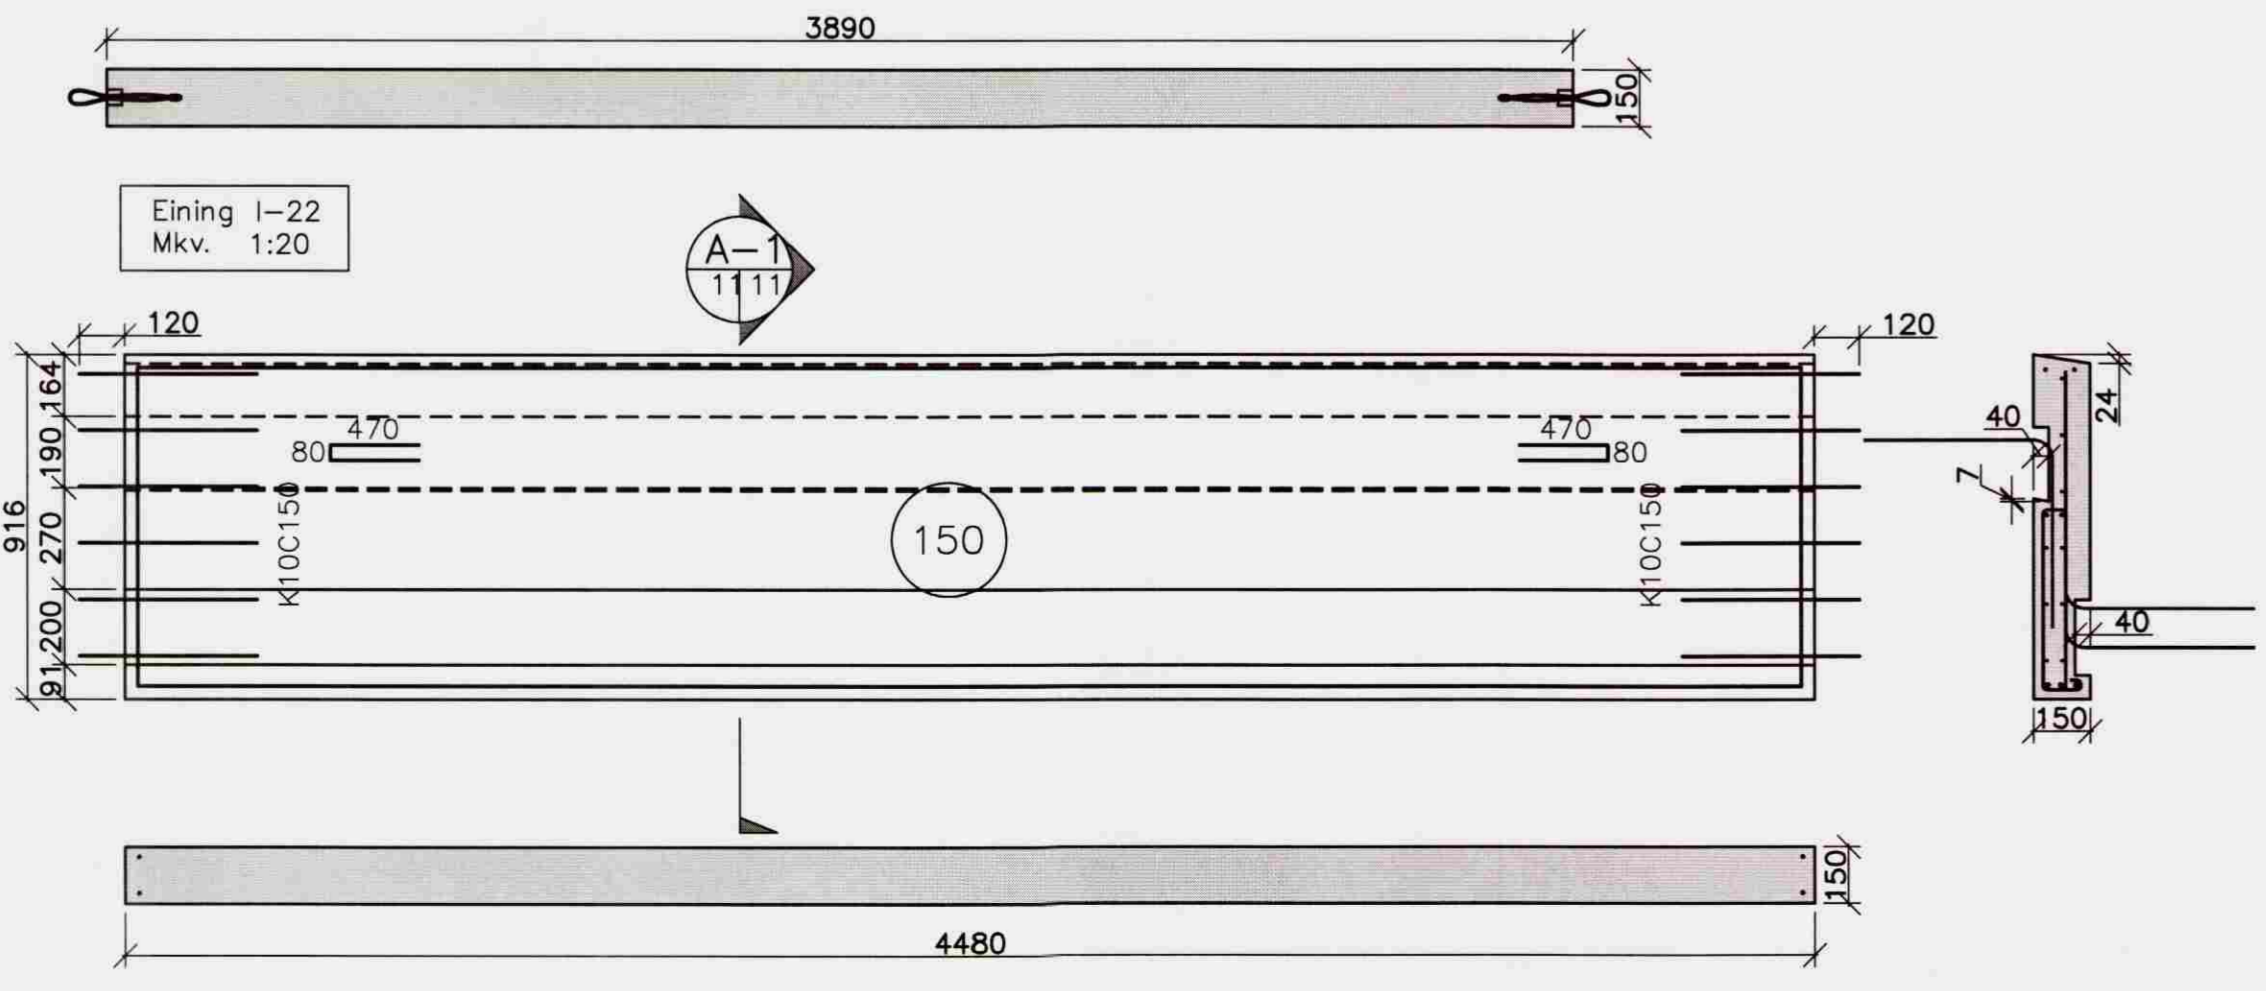

Eining B-01
Mkv. 1:20

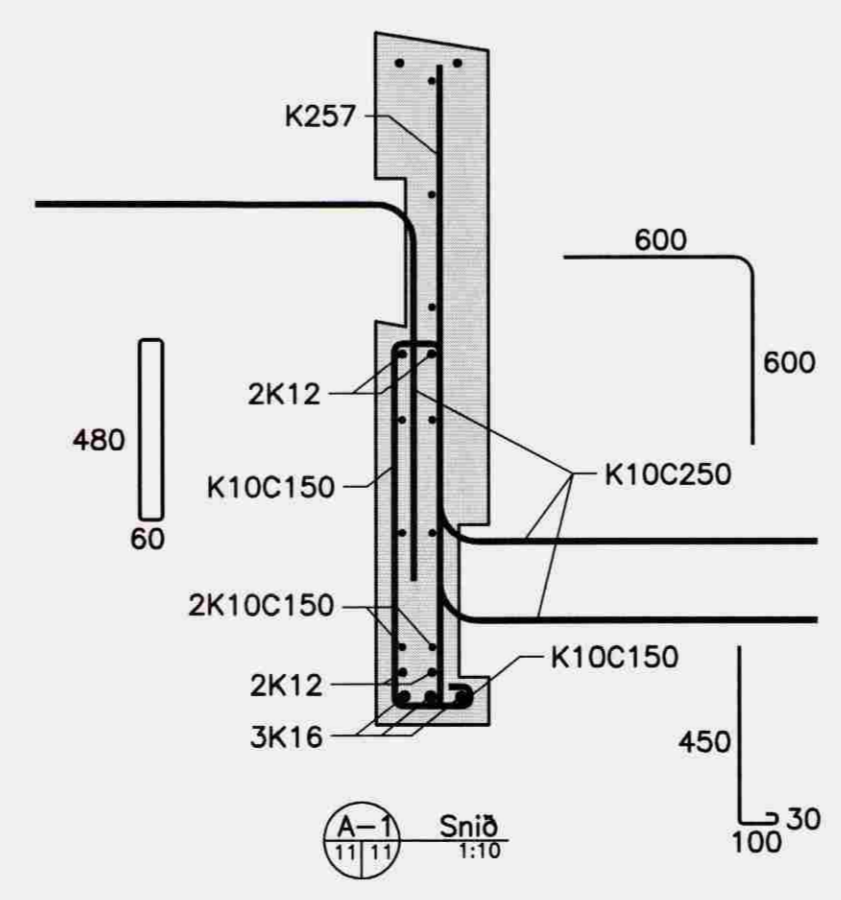


Snið 1:10

Breyting nr.:	Texti:	Dagur:
-	-	-
VSH - verkfræðistofa		
Suðurlandsbraut 30, 105 Reykjavík kt: 521203-4040 S: 578-2800 http://www.vsh.is		
<input checked="" type="checkbox"/> Sturlaugur Þorsteinsson	250253-2579	Byggingarverkfæðingur
<input type="checkbox"/> Kristmann Magnússon	060177-3339	Byggingateknifræðingur
<input type="checkbox"/> Benedikt Grétar Ásmundsson	021065-5369	Byggingateknifræðingur
Verkefni:		
Hannað:	e-mail:	Telnað:
Dagsetning:	Talning:	Yfirlit:
Málkvarði:	Burðarþol	
1:20		
1:10		
Samþykkt höfuður:	Númer teikningar:	
Samþykkt samræmingarhöfuður:	Verknumar:	

BREYTINGAR		
NR: DAGS.	SKÝRING	GERT

EININGAVERKSMÍÐJA
BORG
STÉYPUSTÓÐ
Bakkabraut 9 Sími 414-7777
200 Kópavogur Fax 414-7778
borg@evborg.is

HEITI VERKS		
Bratttholt		
Biskupstungu		
HEITI TEIKNINGA		
Burðarþol		
Sérteikningar eininga		
MKV.	DAGS	VERKNR.
1:20	05.07.08	08-102
1:10		
TEIKNAD YFIRFARID TEIKNING NR. ÚTGÁFA		
GPJ	GPJ	21-11 0

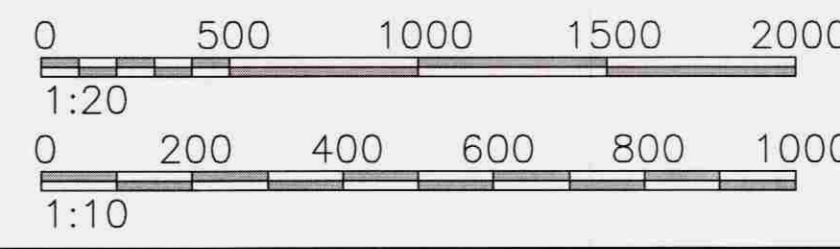

SAMÞYKKT
SAMRÆMINGARHÖNNUÐUR