




Eining F-09
Mkv. 1:20

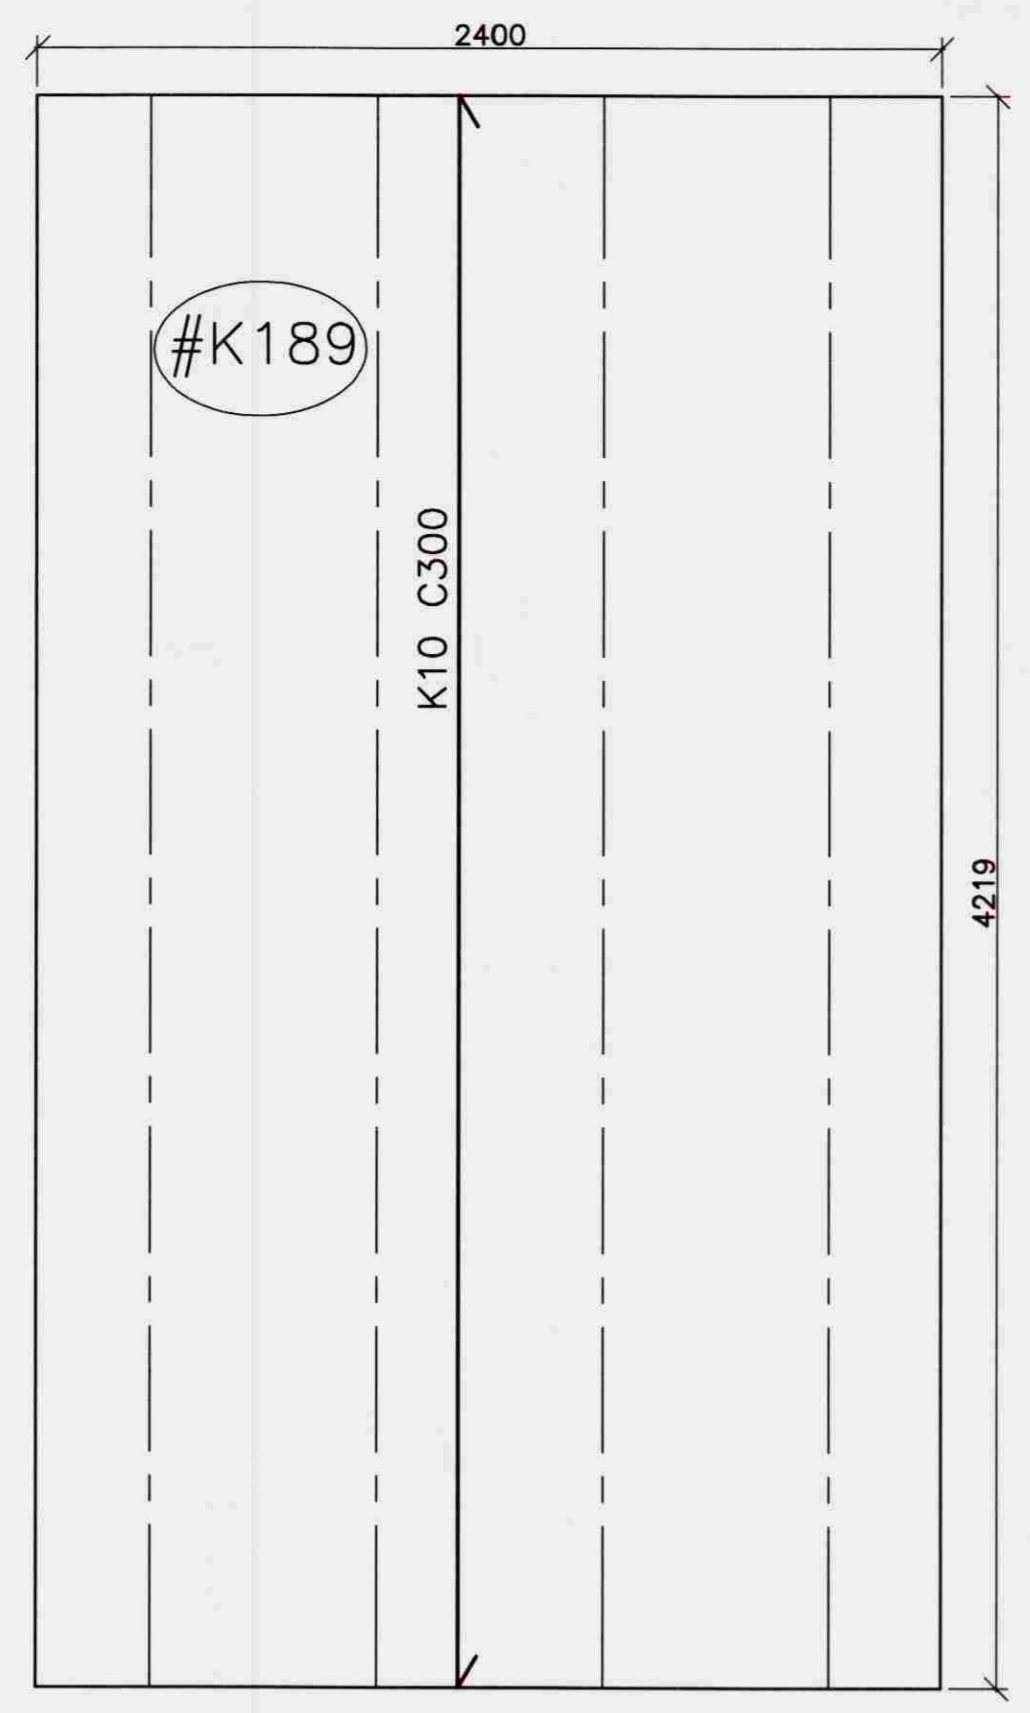


Eining F-12
Mkv. 1:20

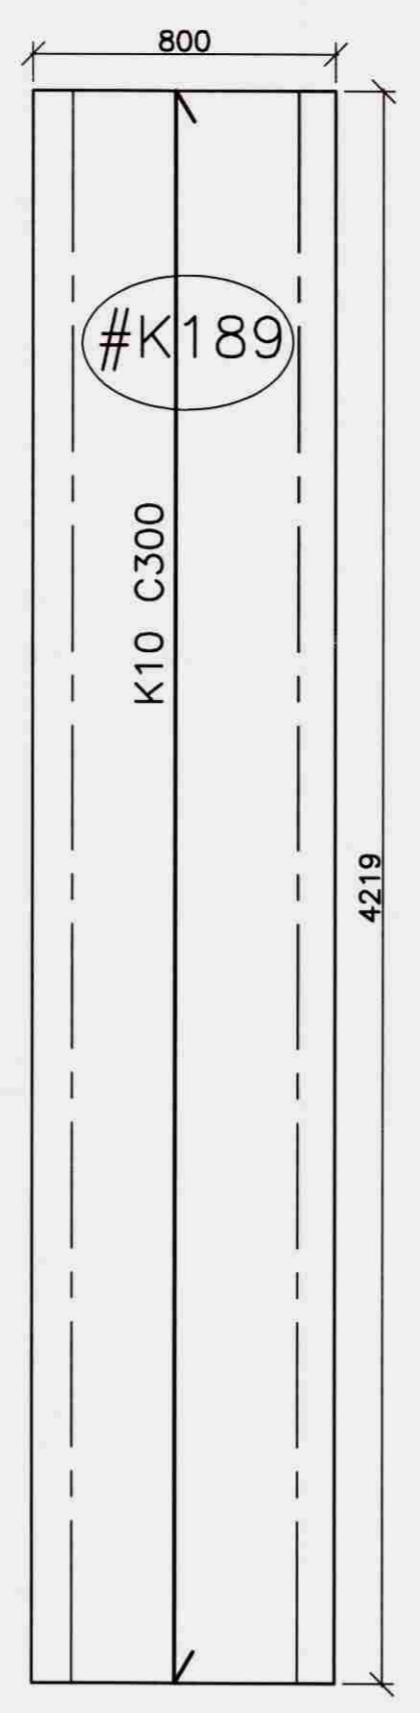


Eining F-13
Mkv. 1:20

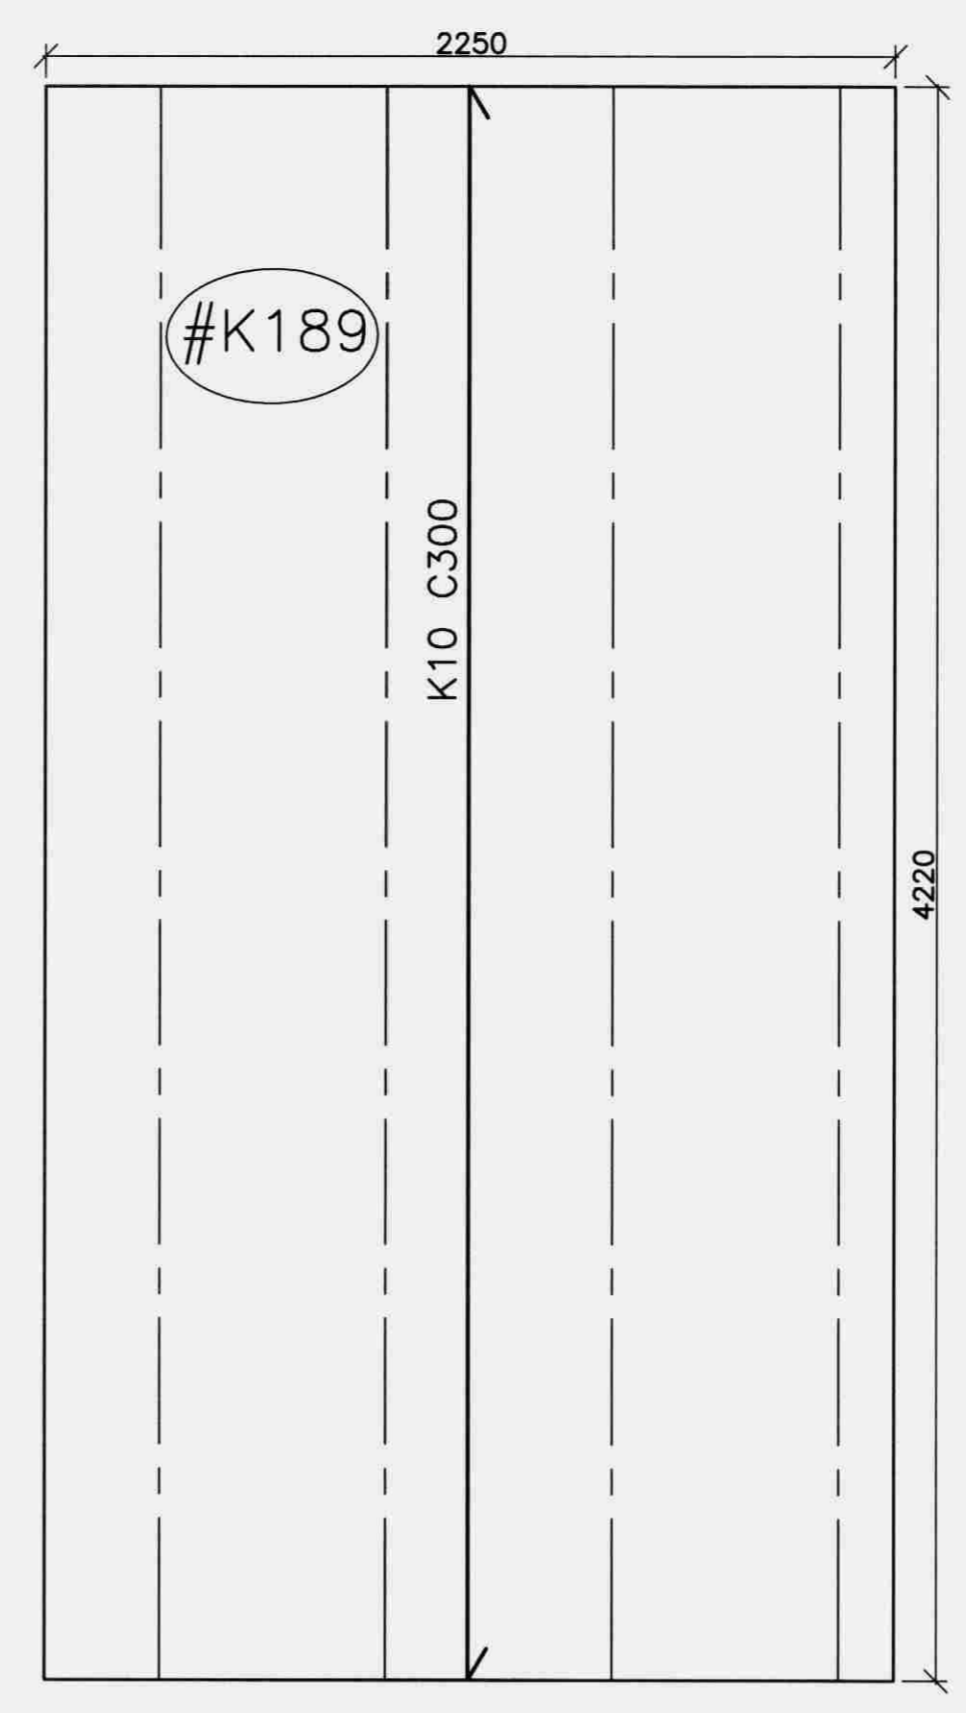


Eining F-14
Mkv. 1:20

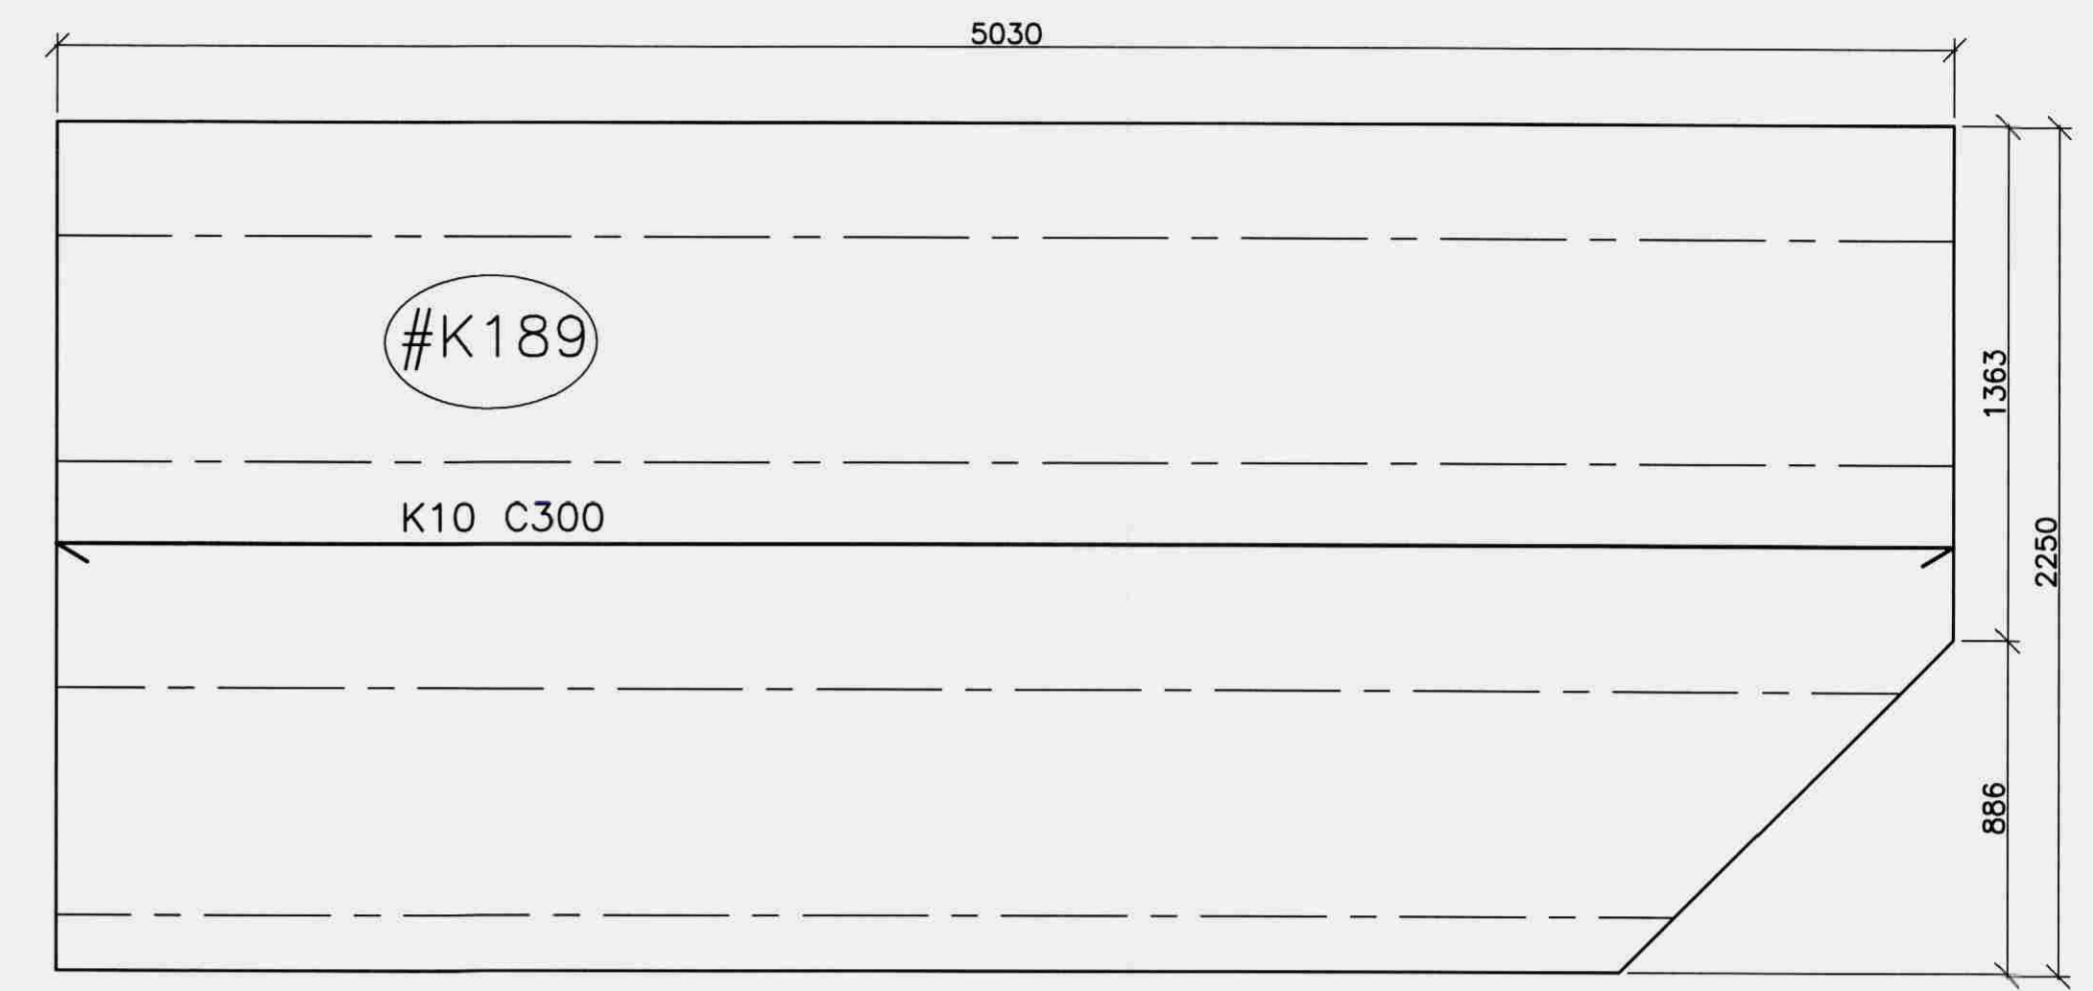


Eining F-20
Mkv. 1:20

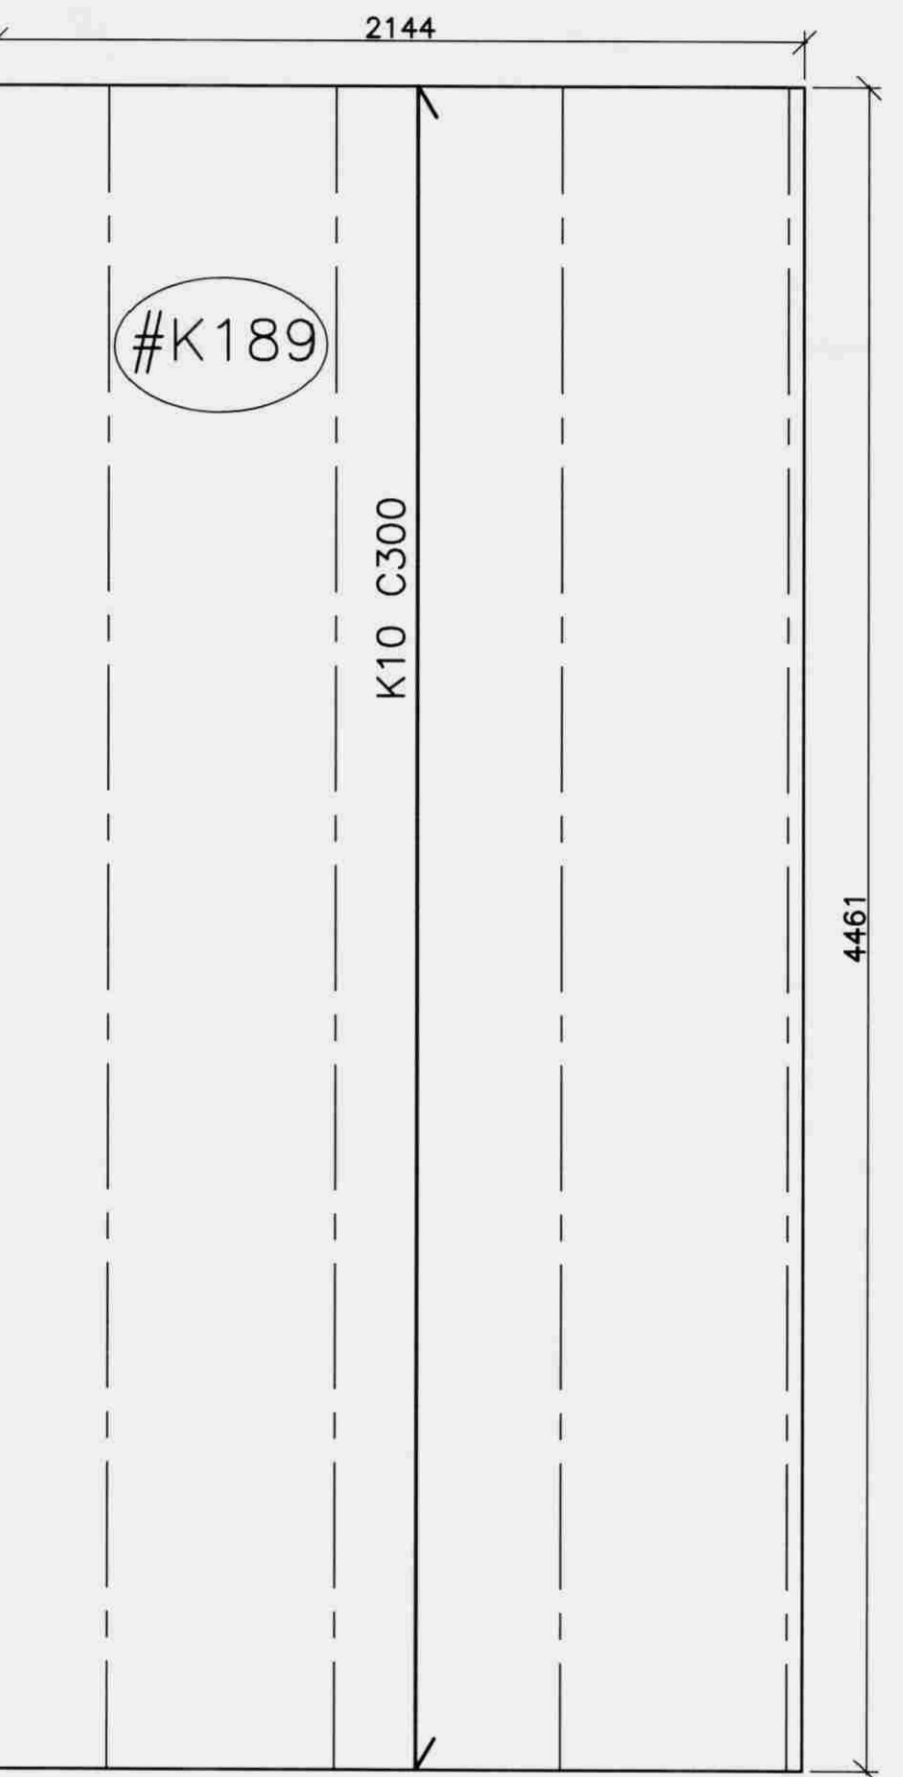


Eining F-10
Mkv. 1:20

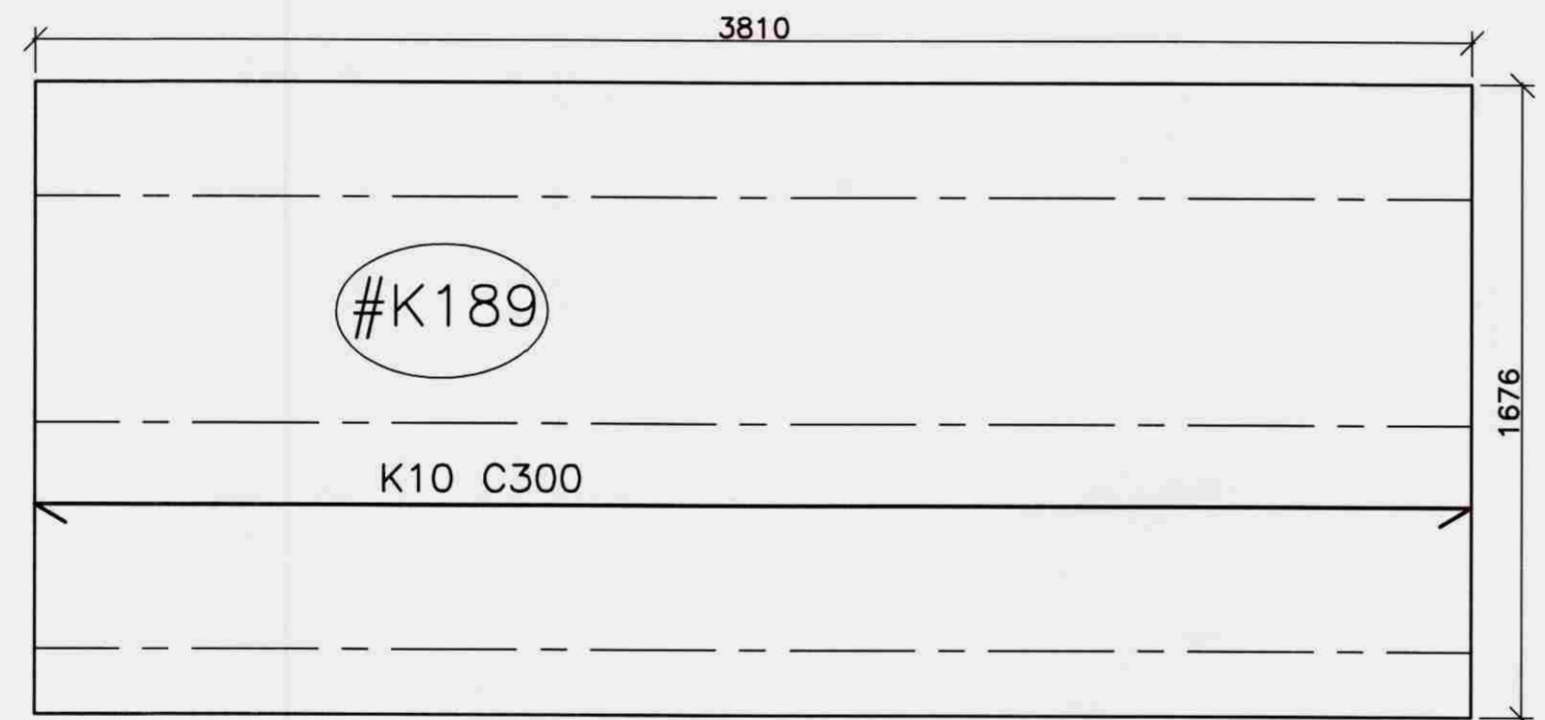


Eining F-16
Mkv. 1:20

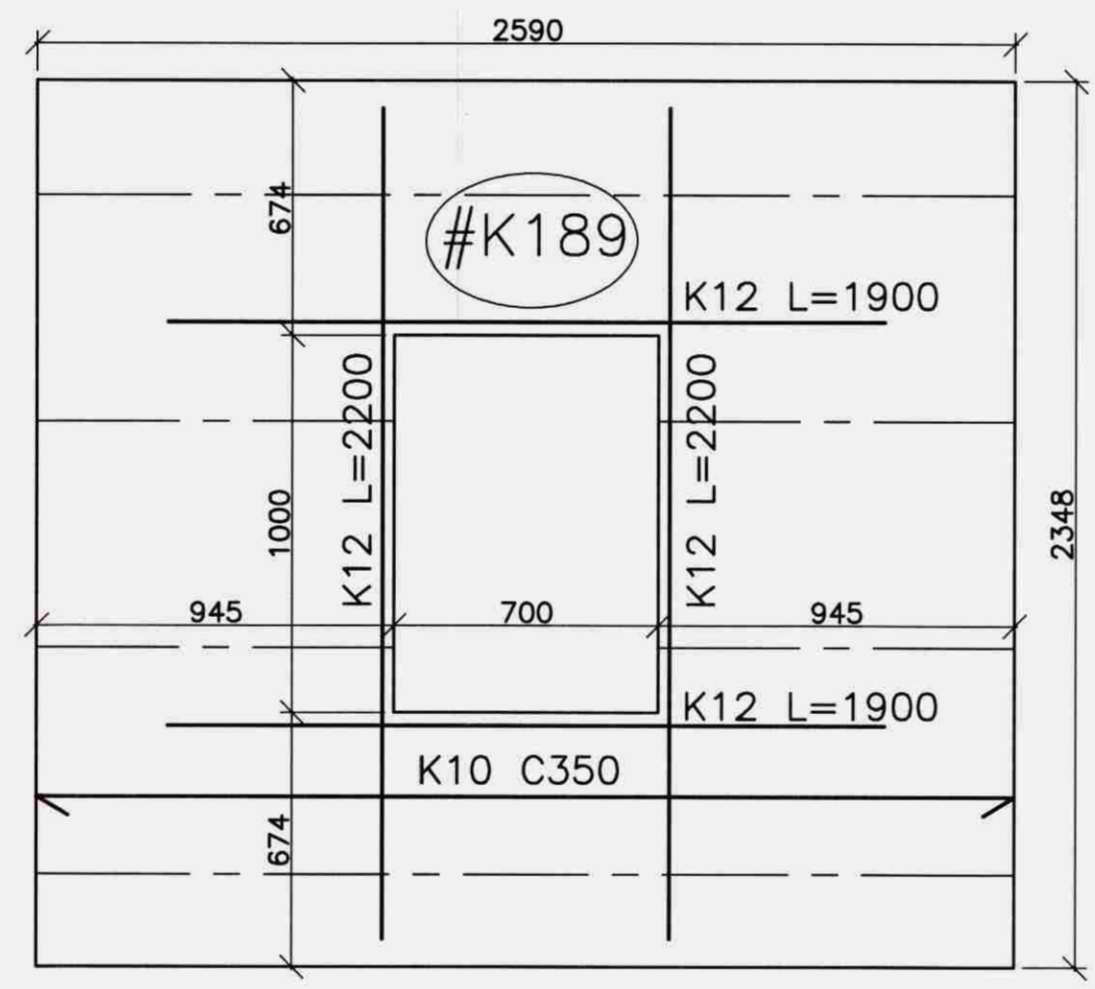


Eining F-18
Mkv. 1:20

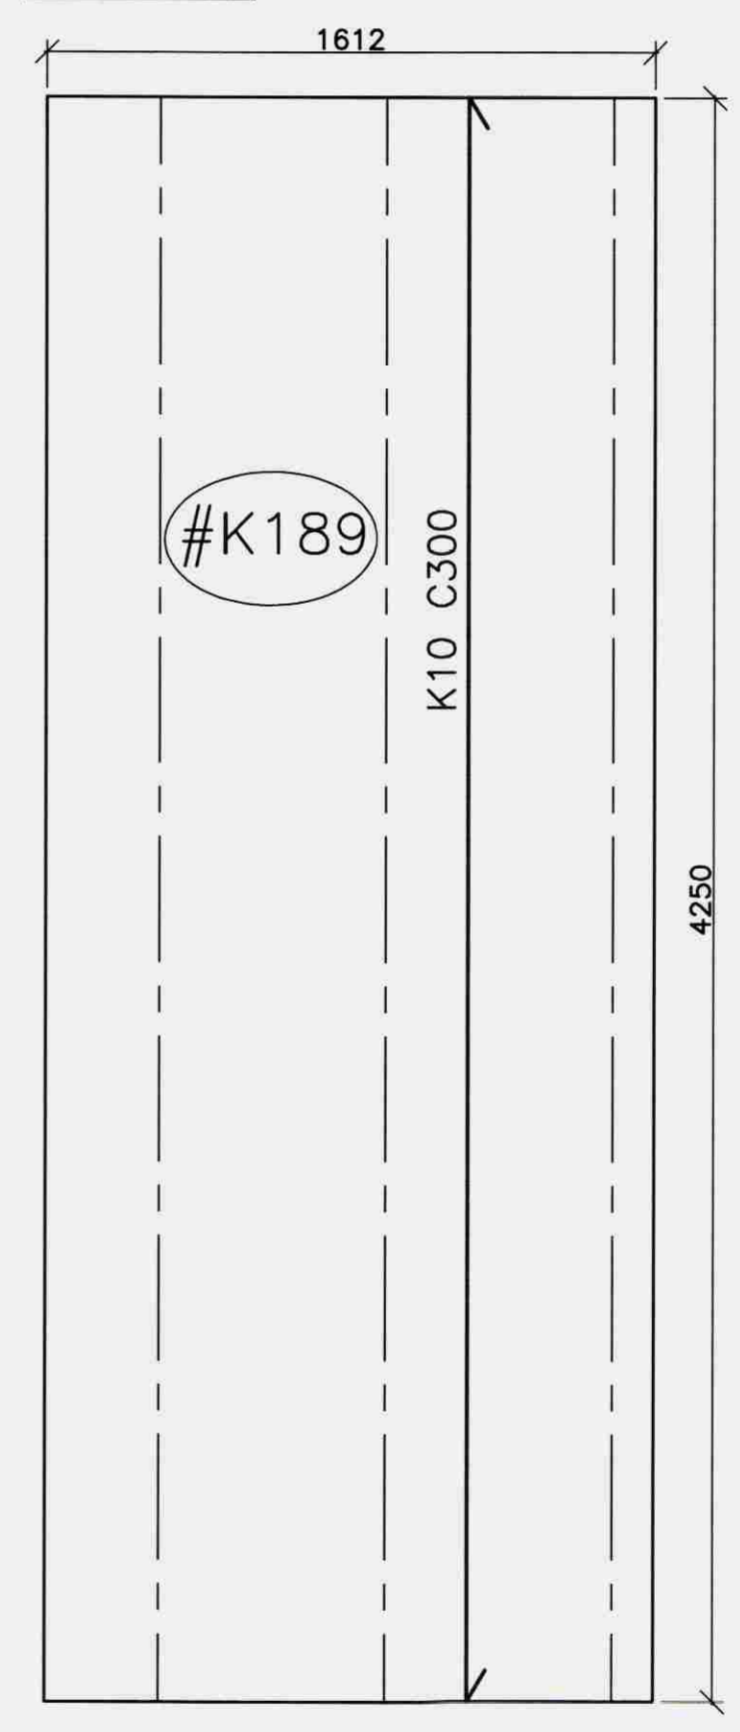


Eining F-21
Mkv. 1:20

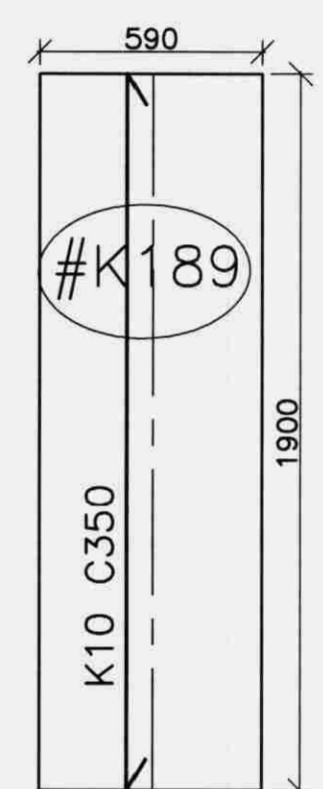


Eining F-15
Mkv. 1:20

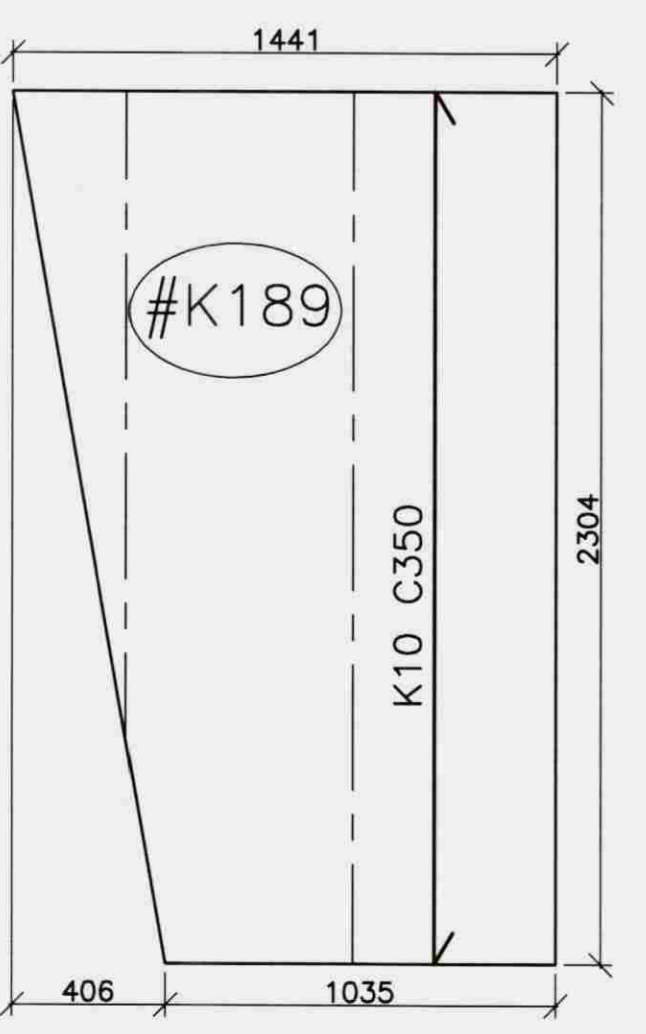

Eining F-11
Mkv. 1:20

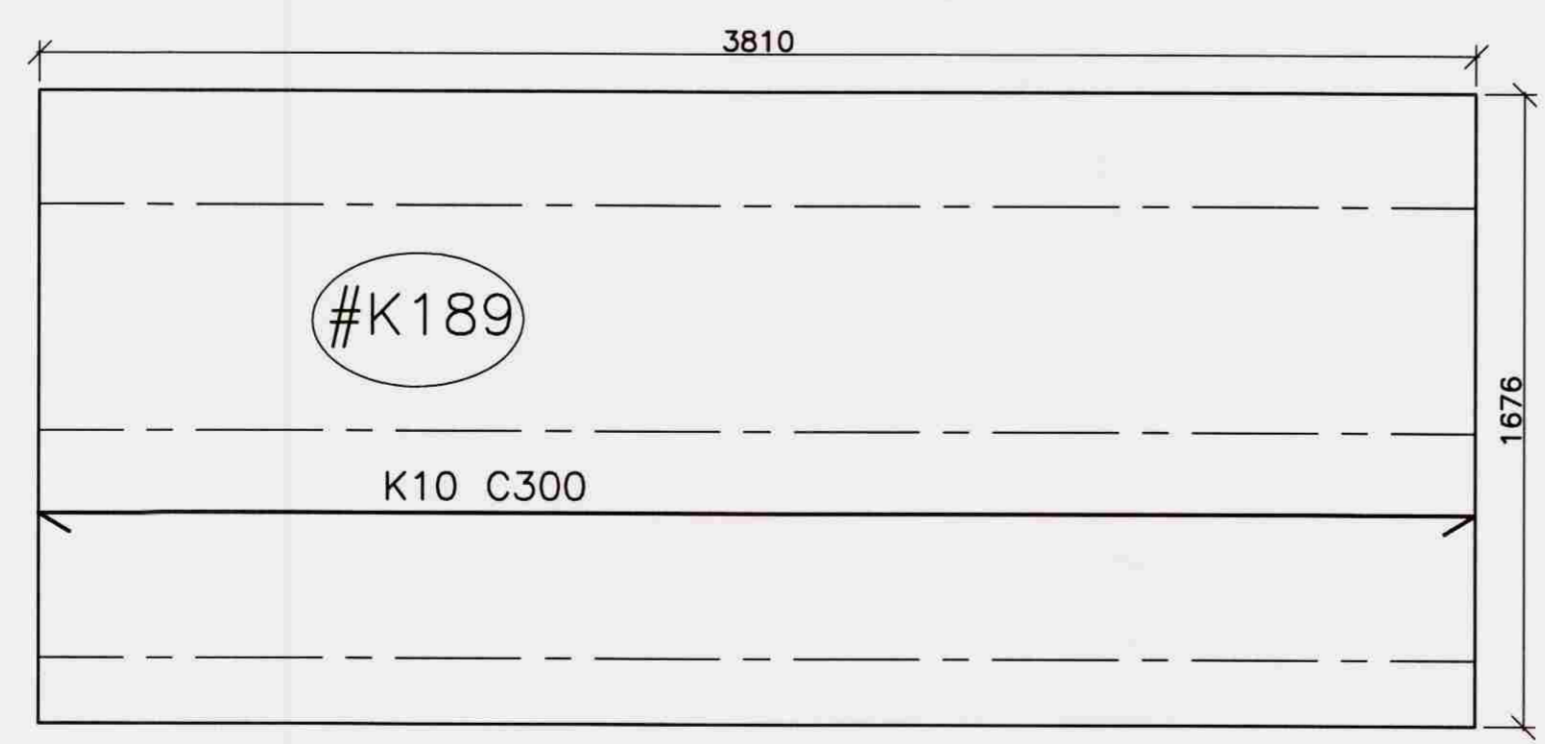

Eining F-17
Mkv. 1:20

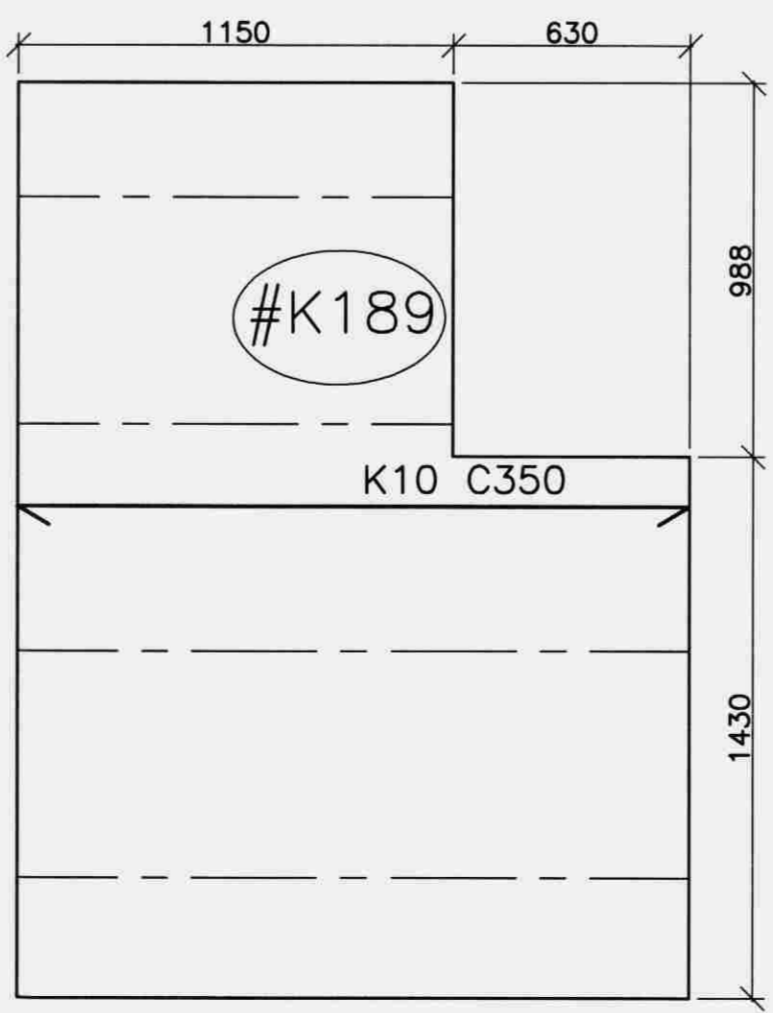

Eining F-19
Mkv. 1:20

Breyting nr:	Text:	Dag:
-	-	-
VSH - verkfræðistofa		
Suðurlandsbraut 30, 105 Reykjavík		
Kt: 521203-4040		
S: 578-2800 http://www.vsh.is		
<input checked="" type="checkbox"/> Sturlaugur Þorsteinsson	250253-2579	Byggingarverkfræðingur
<input type="checkbox"/> Kristmann Magnússon	060177-3339	Byggingateknifræðingur
<input type="checkbox"/> Benedikt Grétar Ásmundsson	021065-5369	Byggingateknifræðingur
Verkefni:		
Heimild:	e-mail:	Telnað:
Dagsetning:	Tekning:	Yfirskt:
Málkvæði:	Burðarþol	
1:20		
Samþykkt höfundar:	Númer teikningar:	
<i>[Signature]</i>		
Samþykkt samræmingarhöfundar:	Verkefniúmer:	

BREYTINGAR
NR: DAGS. SKÝRING GERT



HEITI VERKS
**Brattholt
Biskupstungu**

HEITI TEIKNINGA
**Burðarþol
Sérteikningar eininga**

MKV.	DAGS	VERKNR.
1:20	10.07.08	08-102

TEIKNAD	YFIRFARID	TEIKNING NR.	ÚTGÁFA
GÞJ	GÞJ	23-02	0

SAMÞYKKT

SAMRÆMINGARHÖNNUDUR

