




Eining F-31
Mkv. 1:20

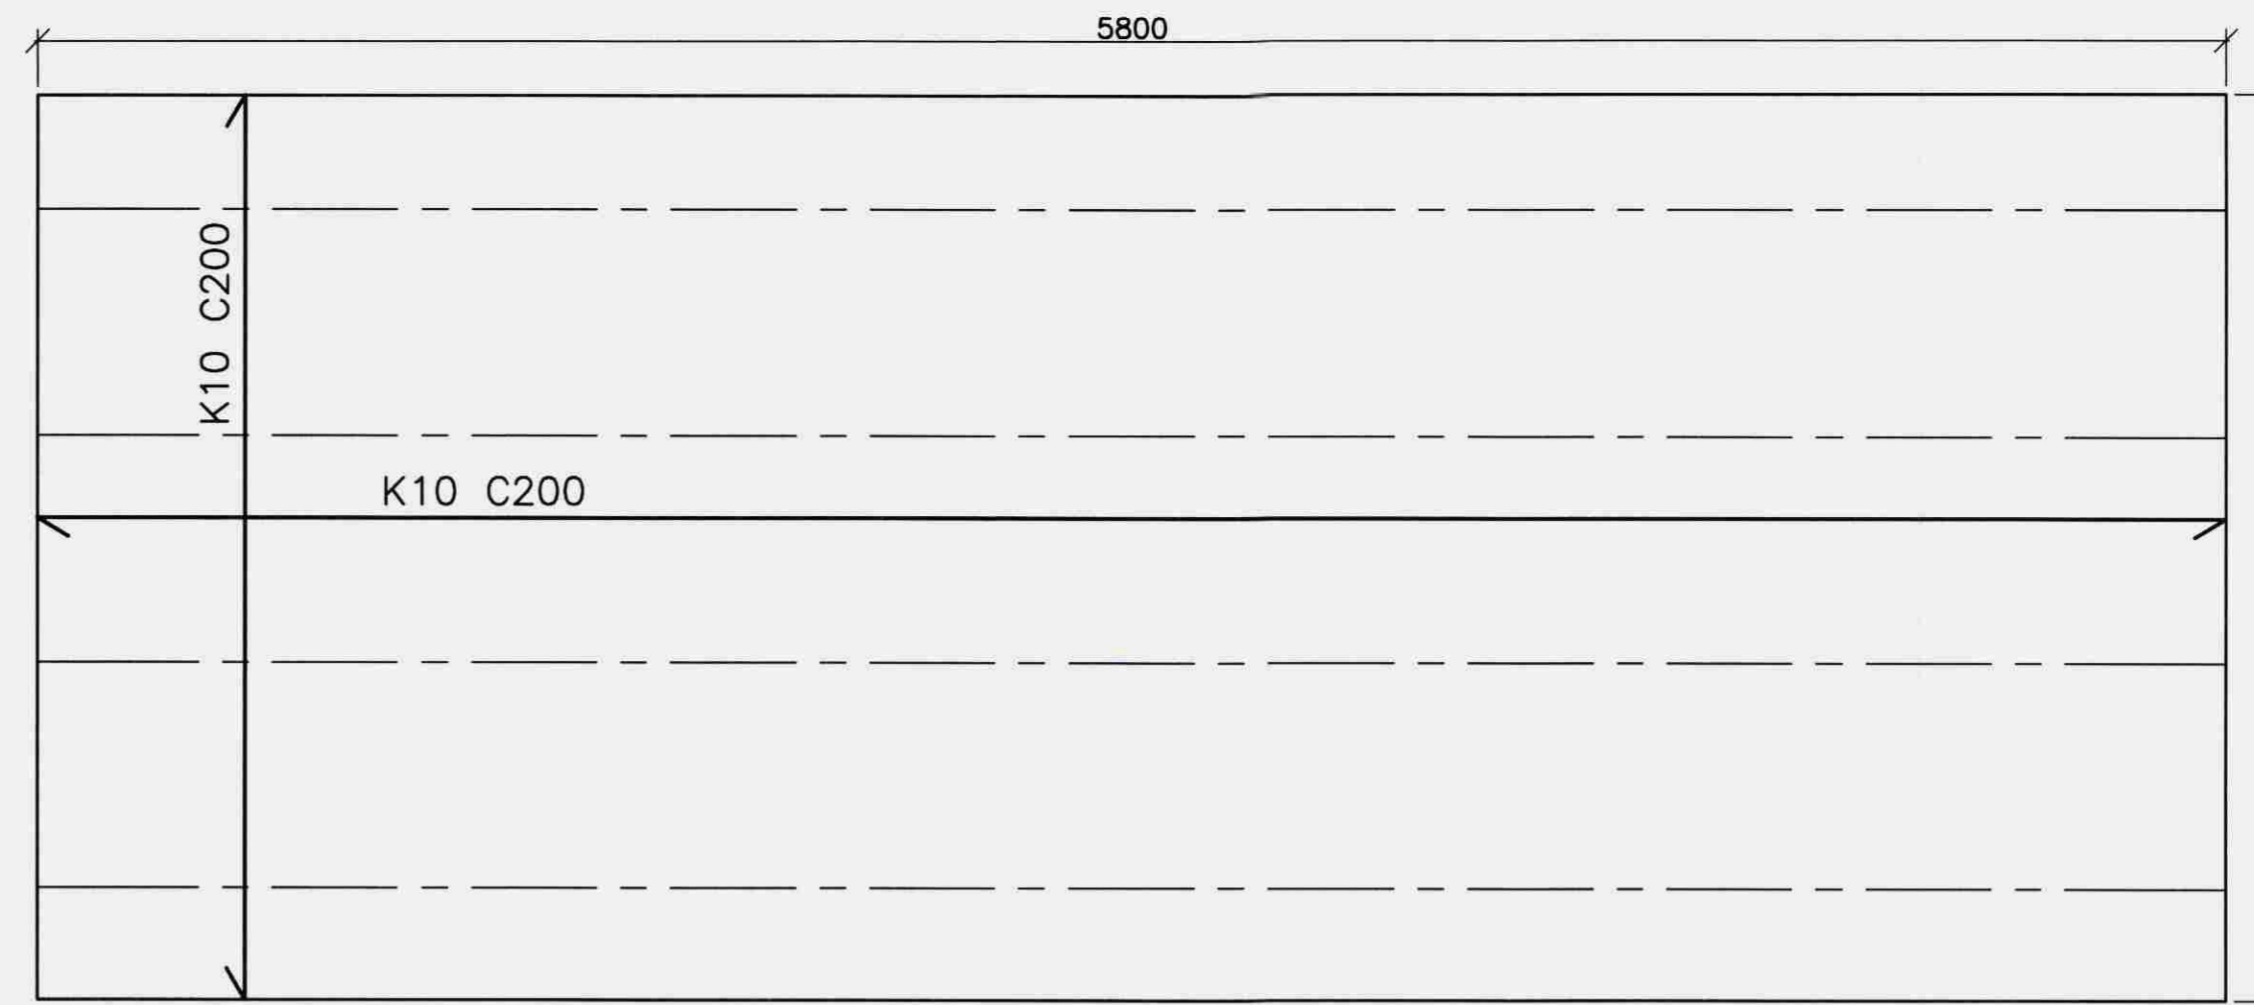


Eining F-32
Mkv. 1:20

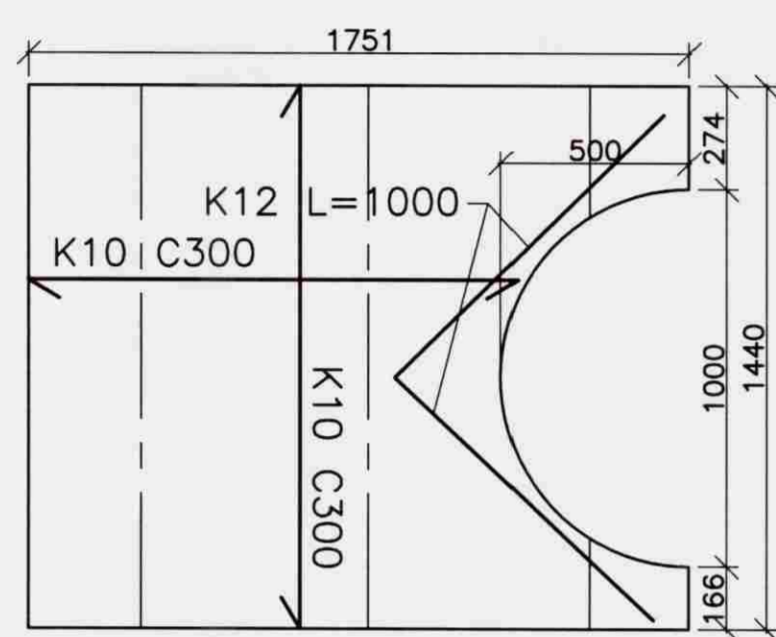


Eining F-41
Mkv. 1:20

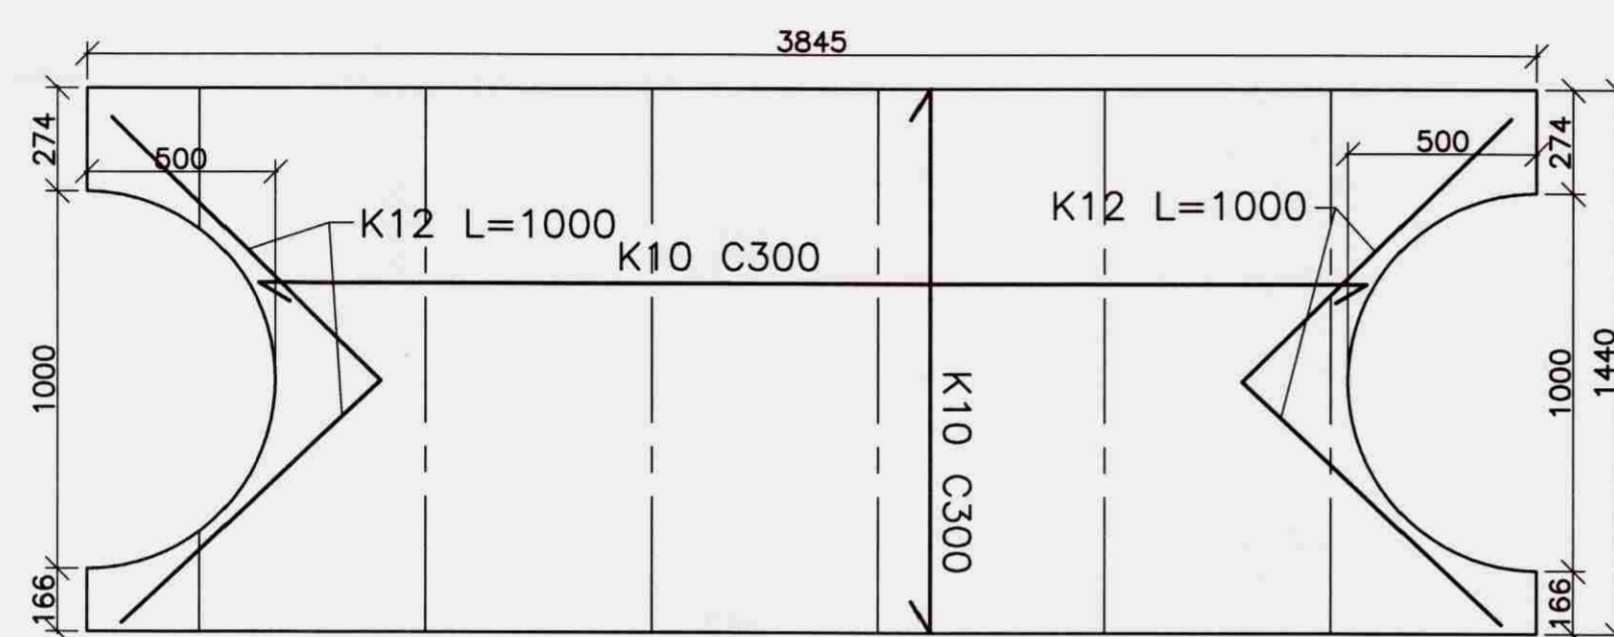


Eining F-40
Mkv. 1:20

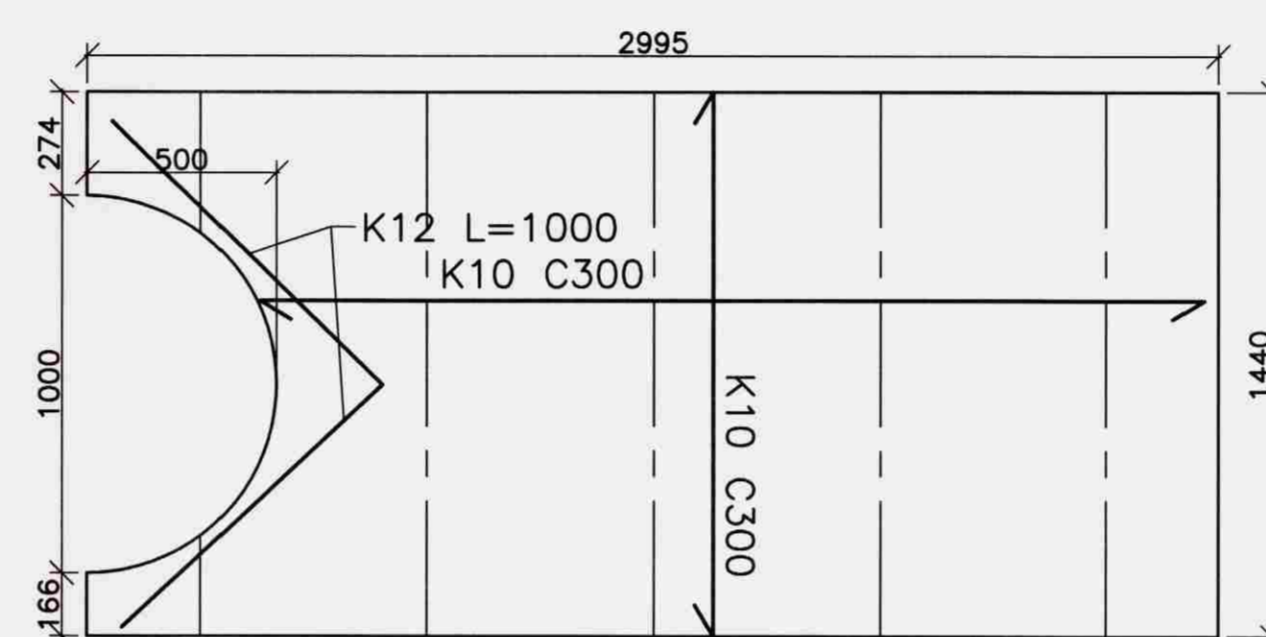


Eining F-39
Mkv. 1:20

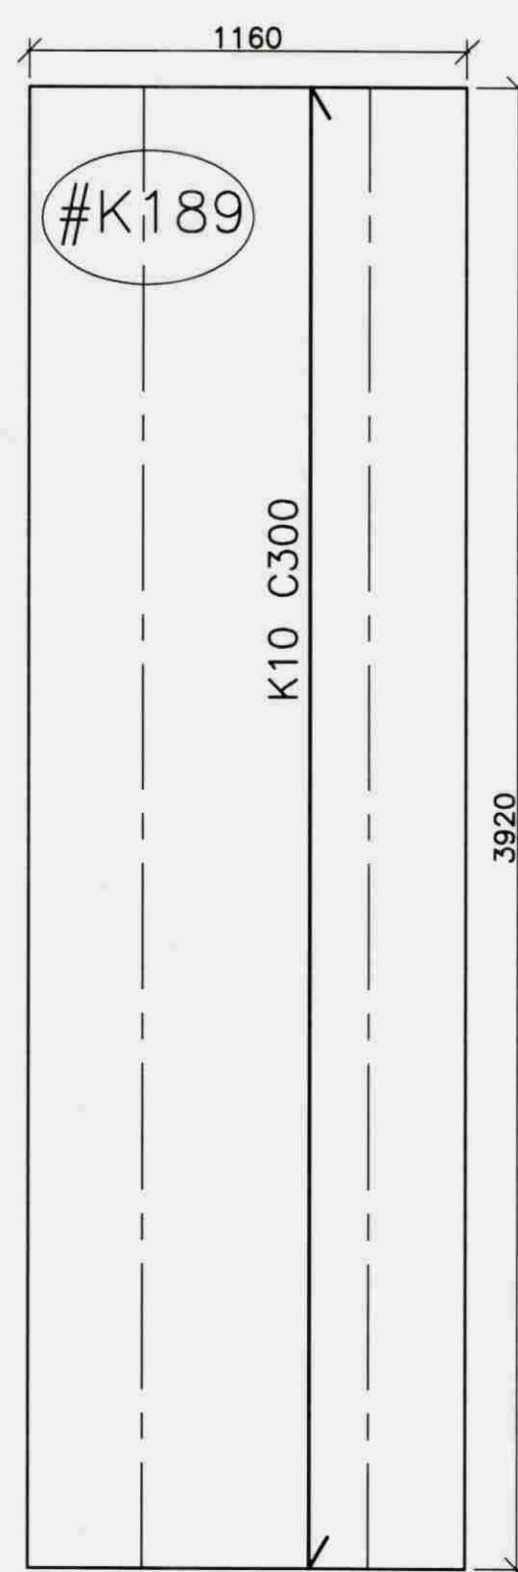


Eining F-35
Mkv. 1:20

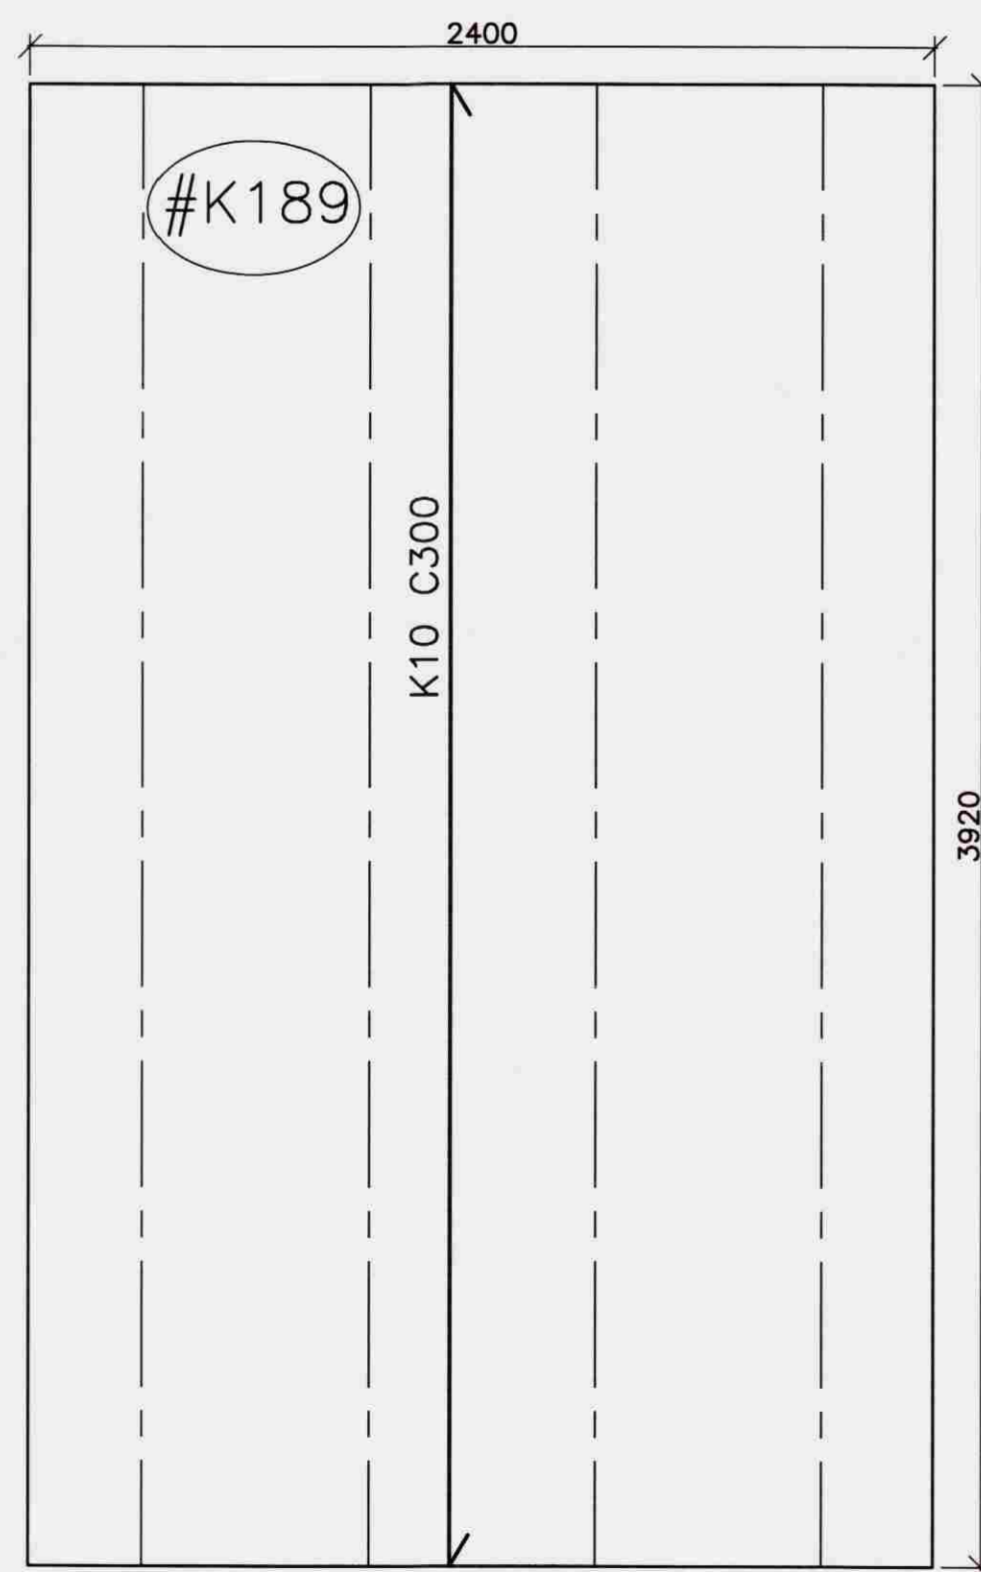

Eining F-36
Mkv. 1:20

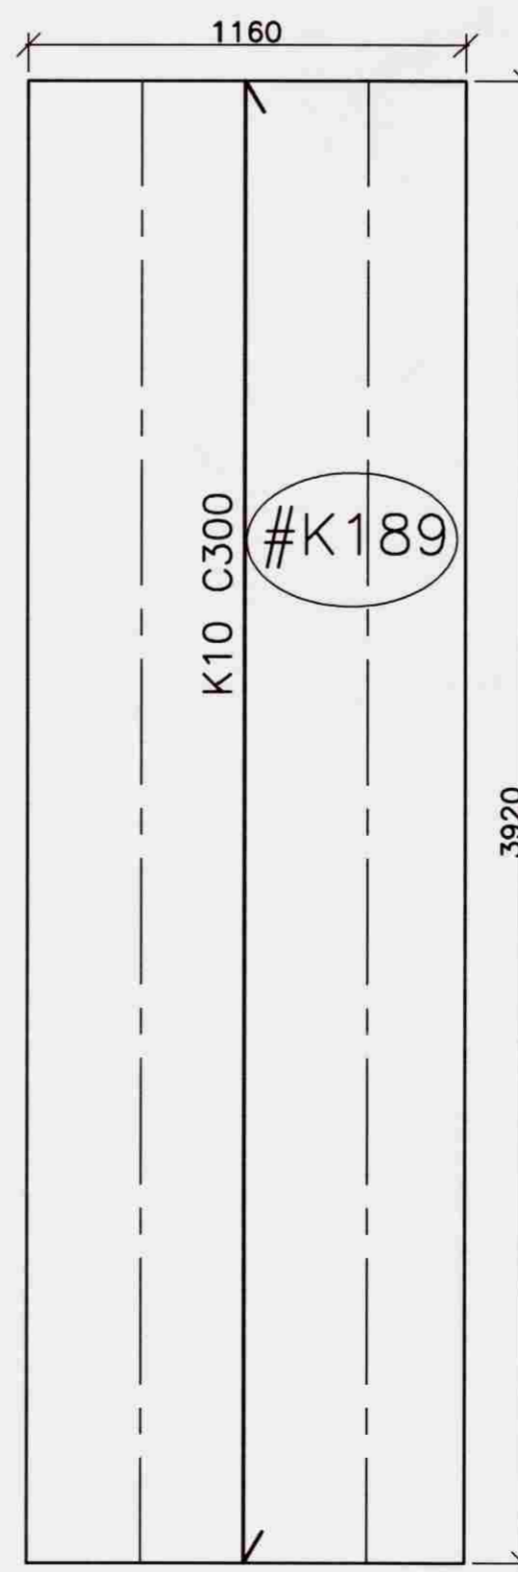

Eining F-37
Mkv. 1:20

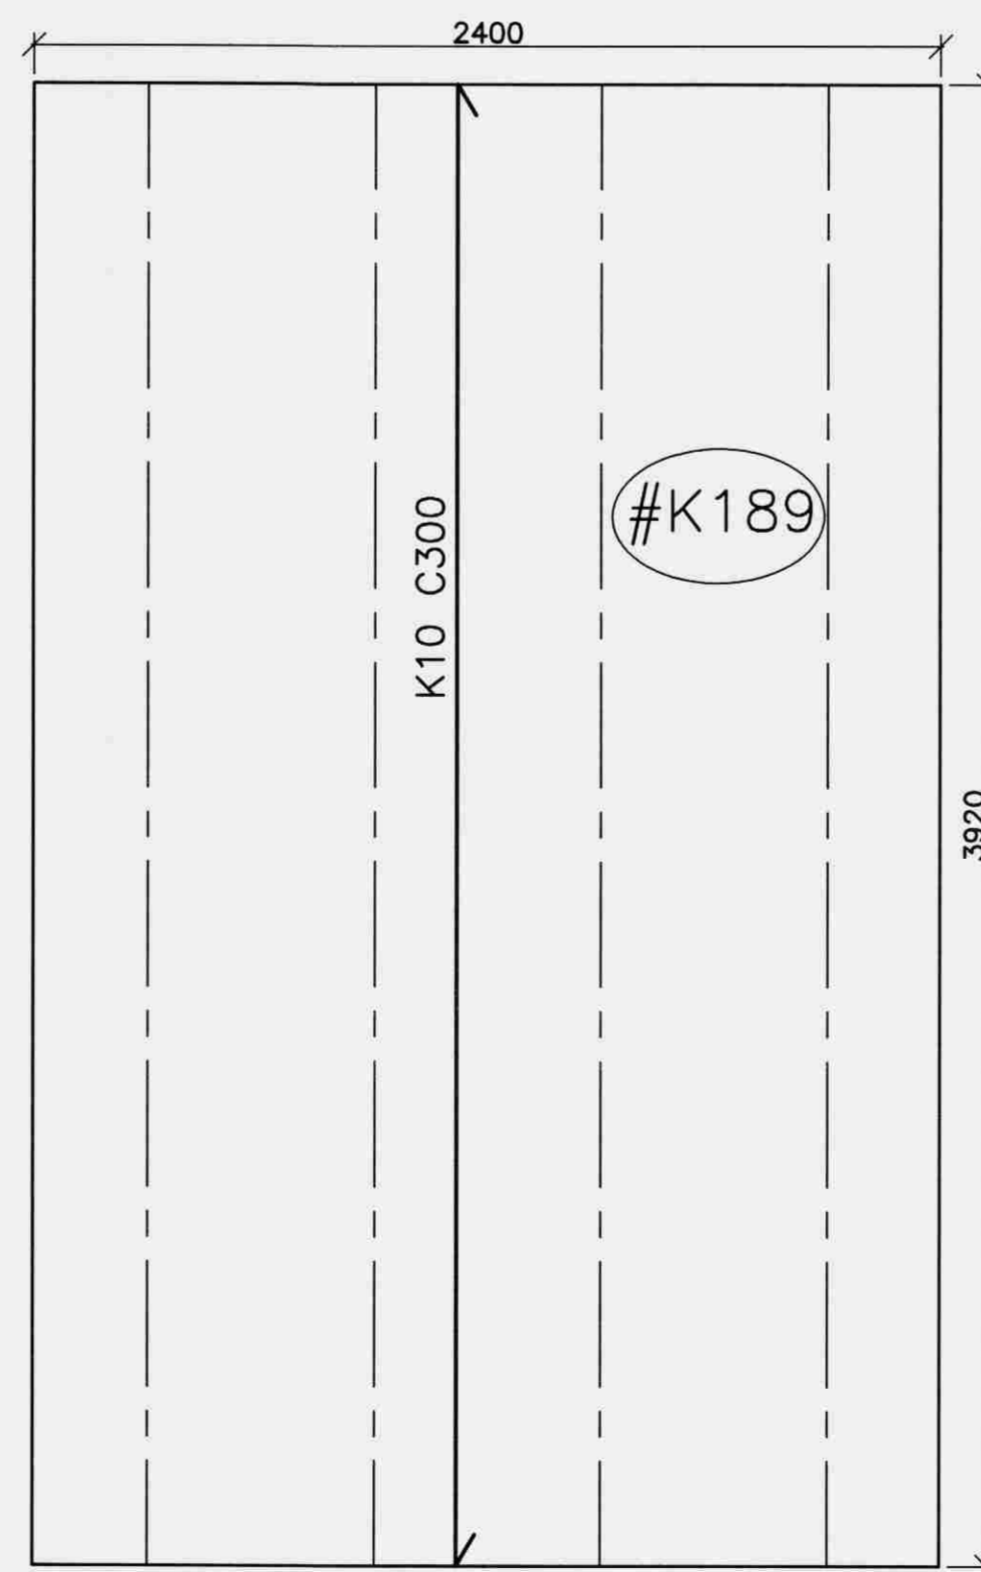

Eining F-38
Mkv. 1:20

Breyting nr:	Text:	Dags:
-	-	-
 VSH - verkfræðistofa Suðurlandsbraut 30, 105 Reykjavík kt: 521203-4040 S: 578-2800 http://www.vsh.is		
<input checked="" type="checkbox"/> Sturlaugur Þorsteinsson	250253-2579	Byggingarverkfræðingur
<input type="checkbox"/> Kristmann Magnússon	060177-3339	Byggingateknifræðingur
<input type="checkbox"/> Benedikt Grétar Ásmundsson	021065-5369	Byggingateknifræðingur
Verkefni:		
Hernað:	e-mail:	Telkenn:
Dagsetning:	Teikning:	
Málkvæði:	Burðarþol	
1:20		
Sampykkt hönnuðar:	510	Númer teikningar:
Sampykkt samræmingarhönnuðar:		Verknúmer:

BREYTINGAR
NR: DAGS. SKÝRING GERT



HEITI VERKS
Brattholt
Biskupstungu

HEITI TEIKNINGA
Burðarþol
Sérteikningar eininga

MKV. DAGS VERKNR.
1:20 10.07.08 08-102

TEIKNAD YFIRFARID TEIKNING NR. ÚTGÁFA
GPJ GPJ 23-04 0

SAMPYKKT

SAMRÆMINGARHÖNNUÐAR

