




Samþykkt  
18 AUG. 2008  
*au*  
Byggingartulfráuppsvefna Árnassýslu

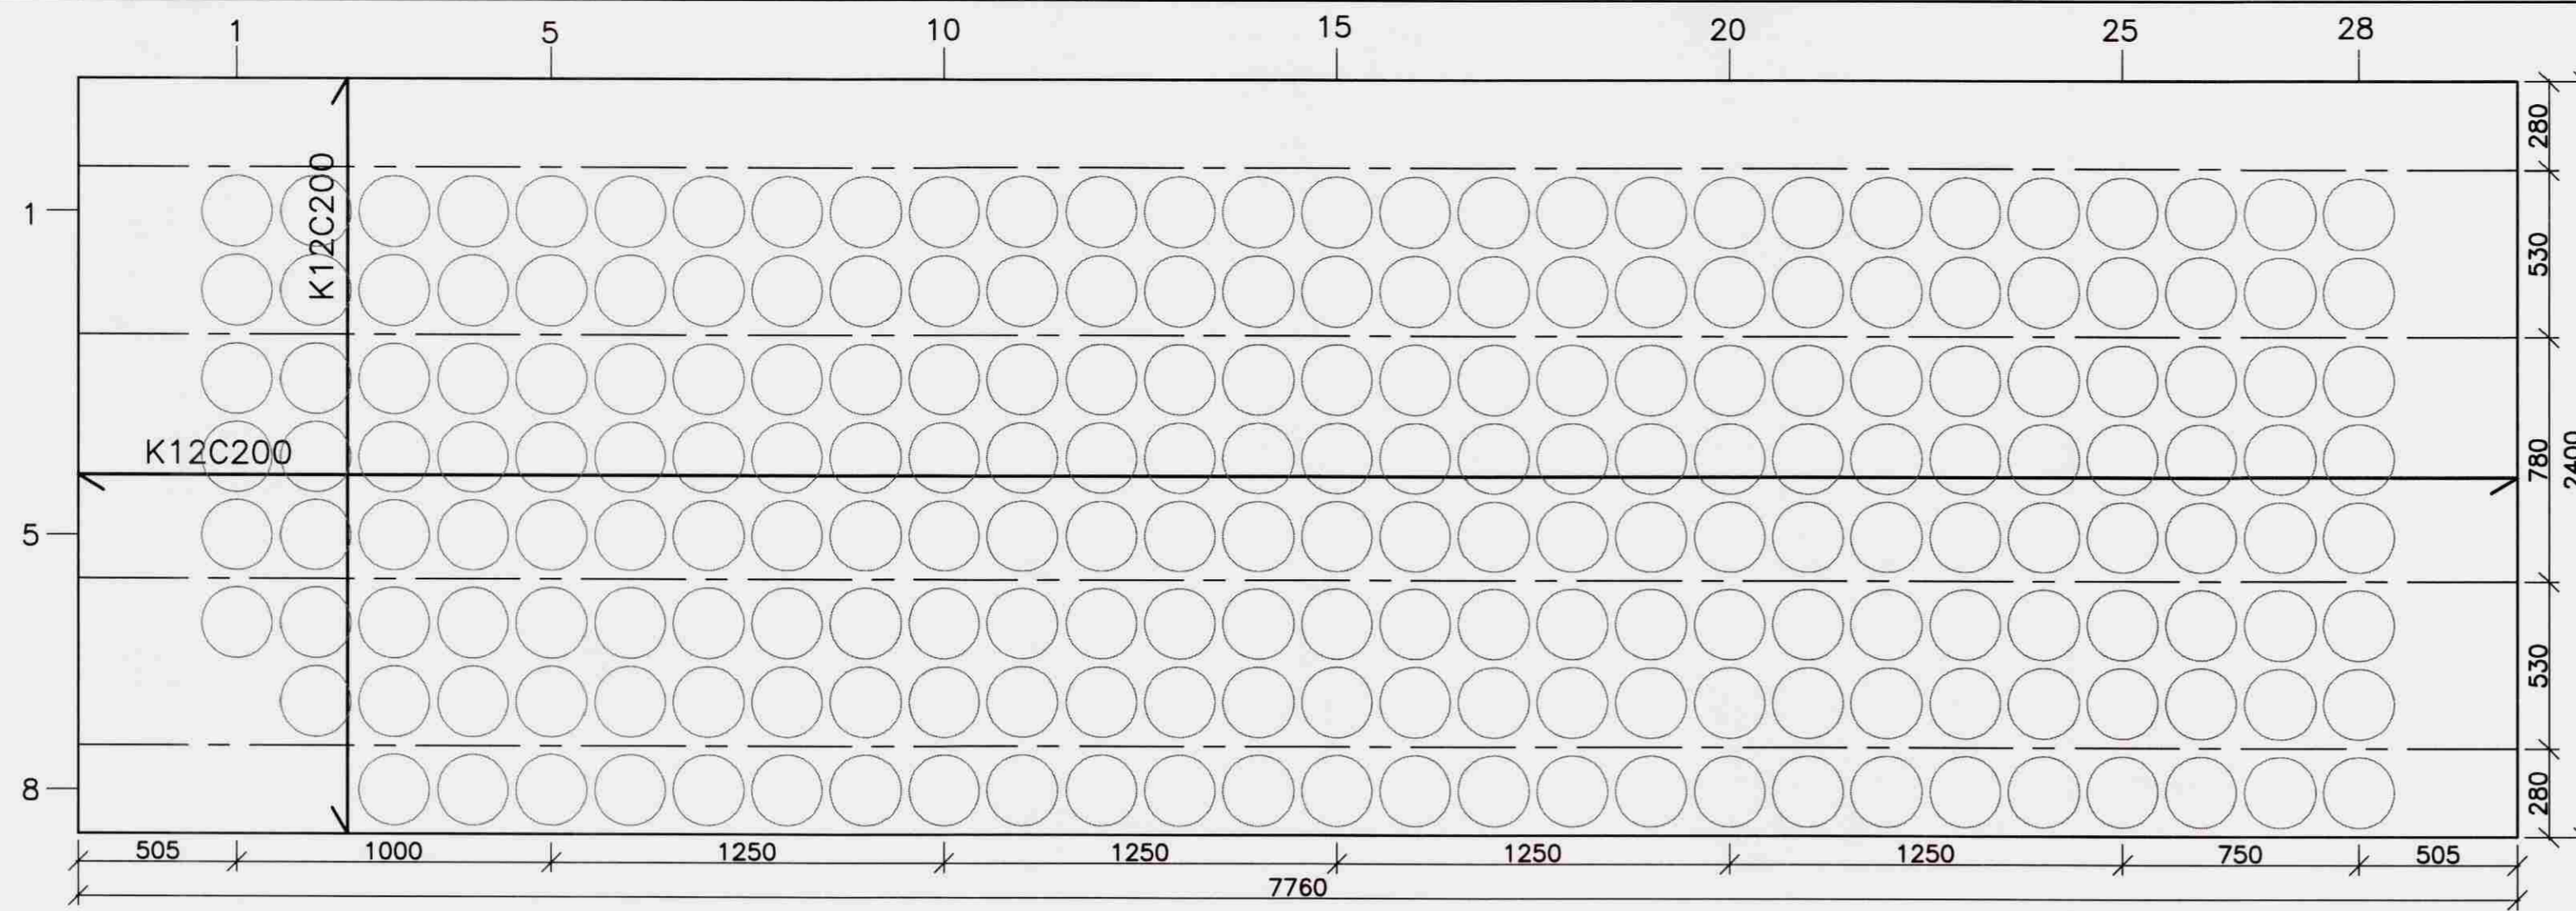


Eining F-01  
Mkv. 1:20

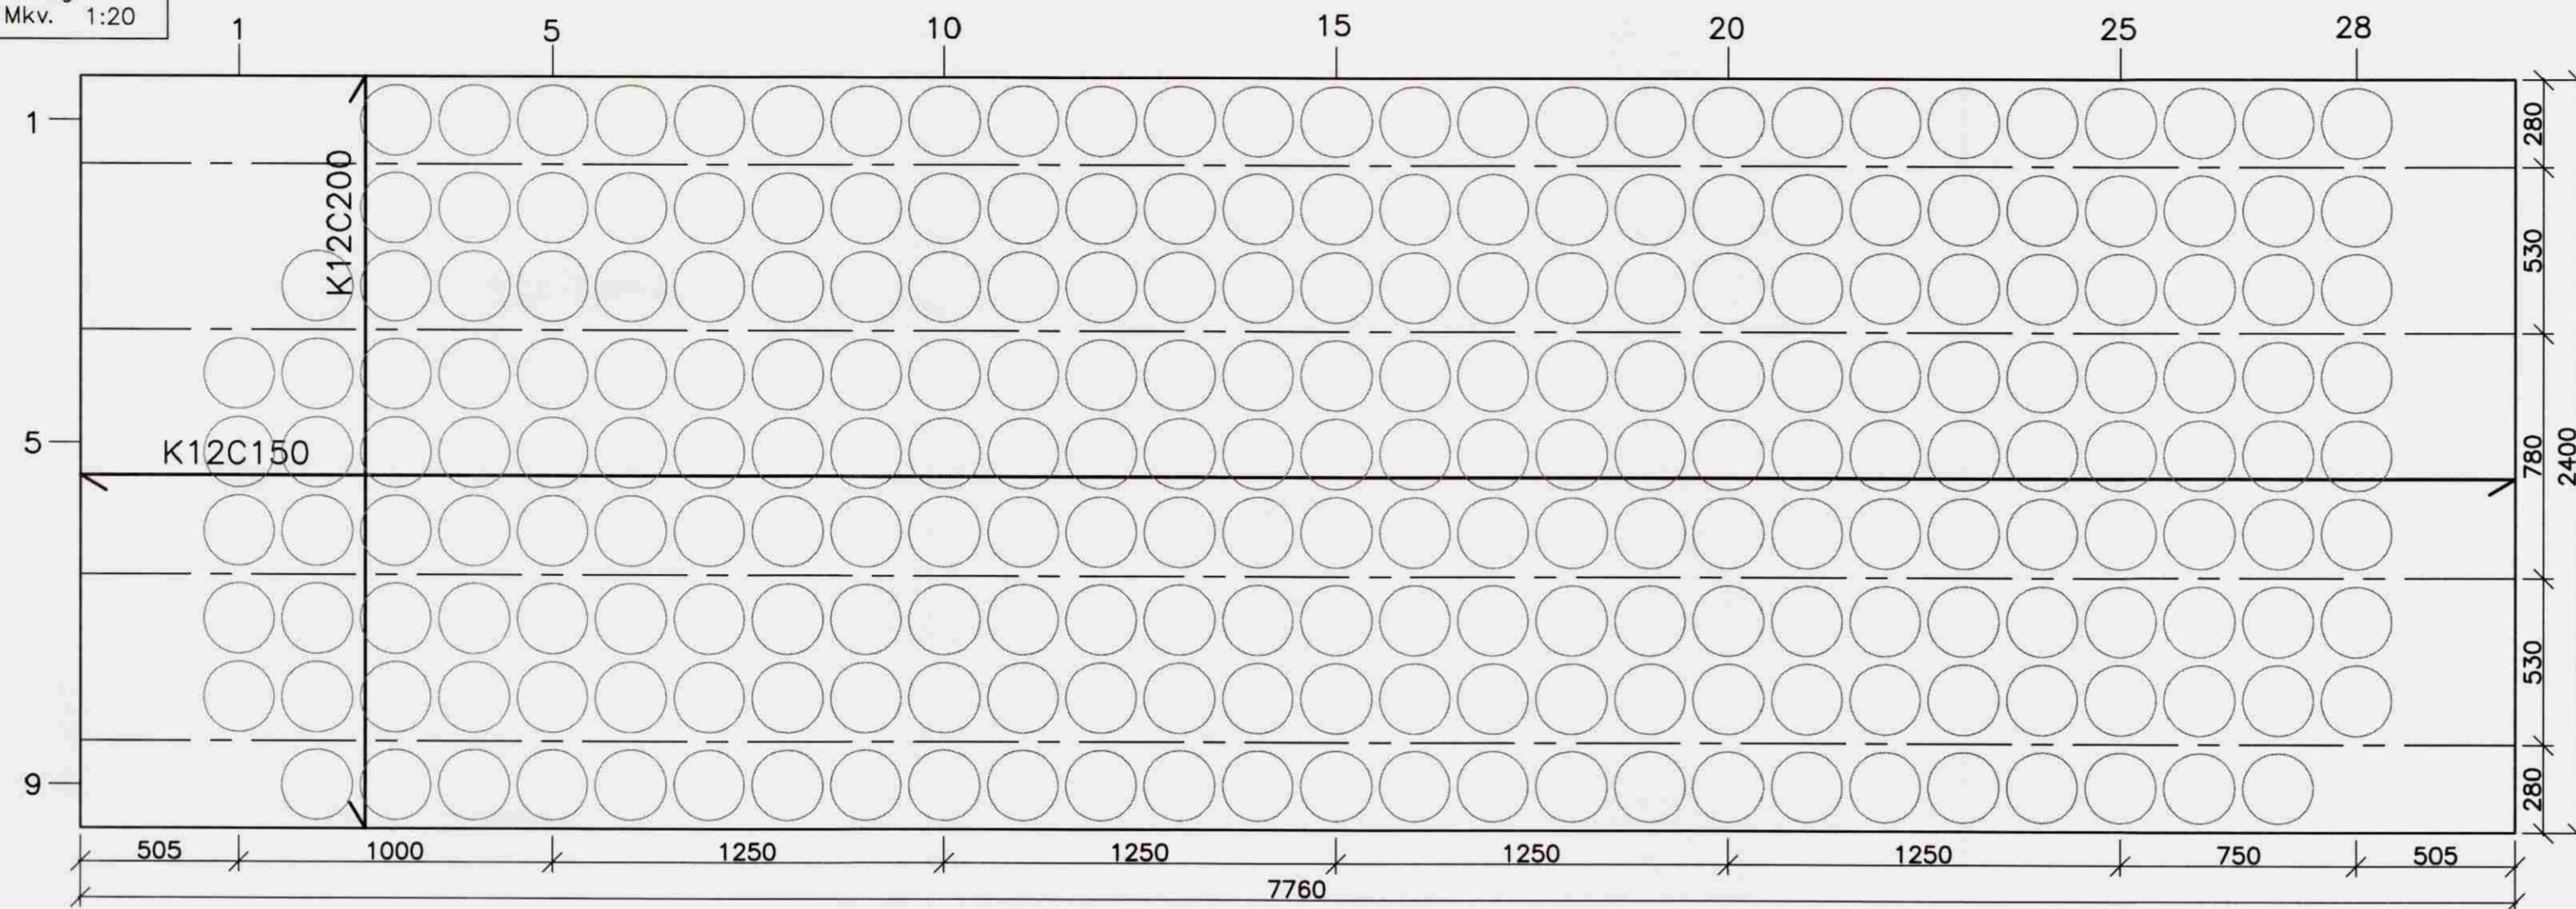

Eining F-02  
Mkv. 1:20

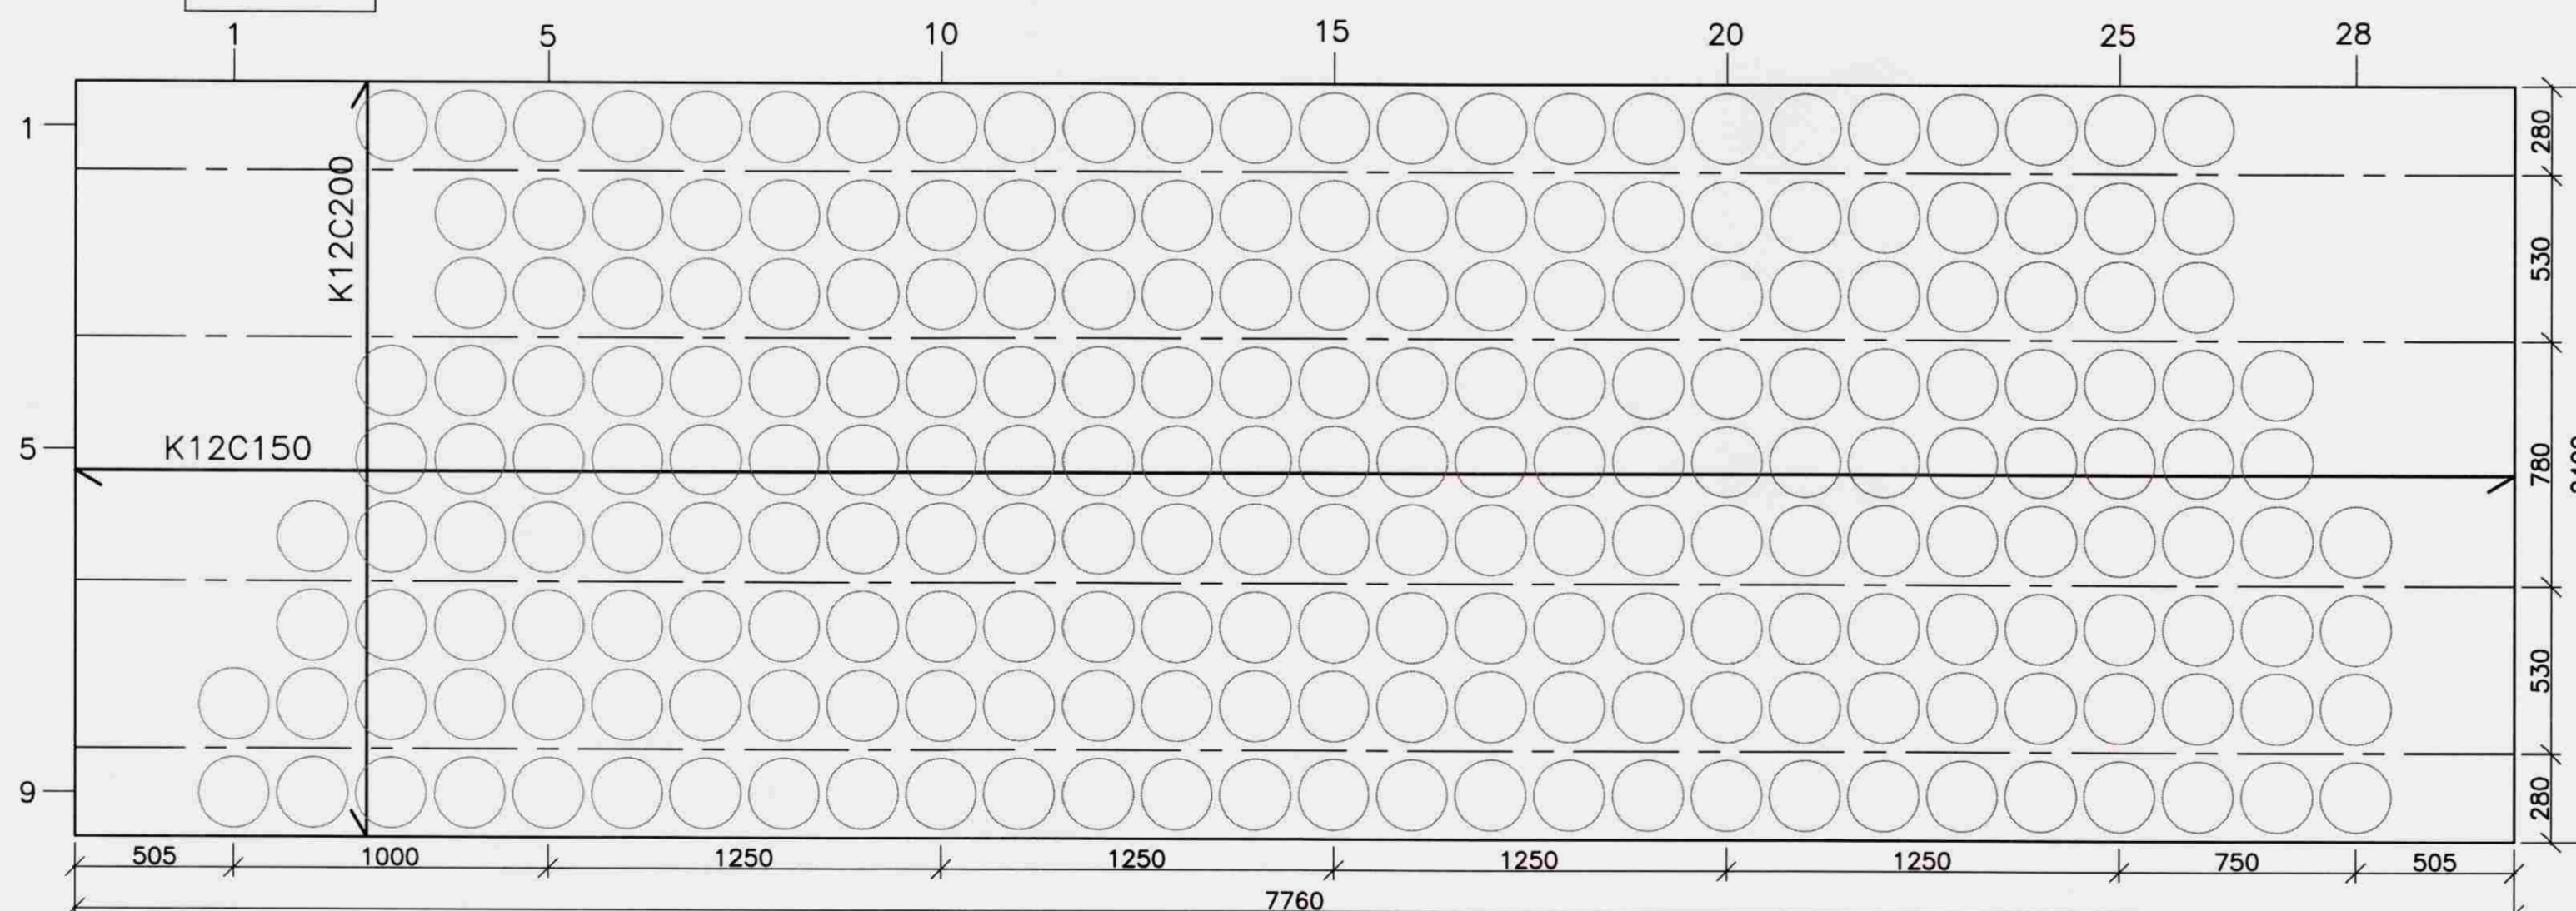

Eining F-03  
Mkv. 1:20

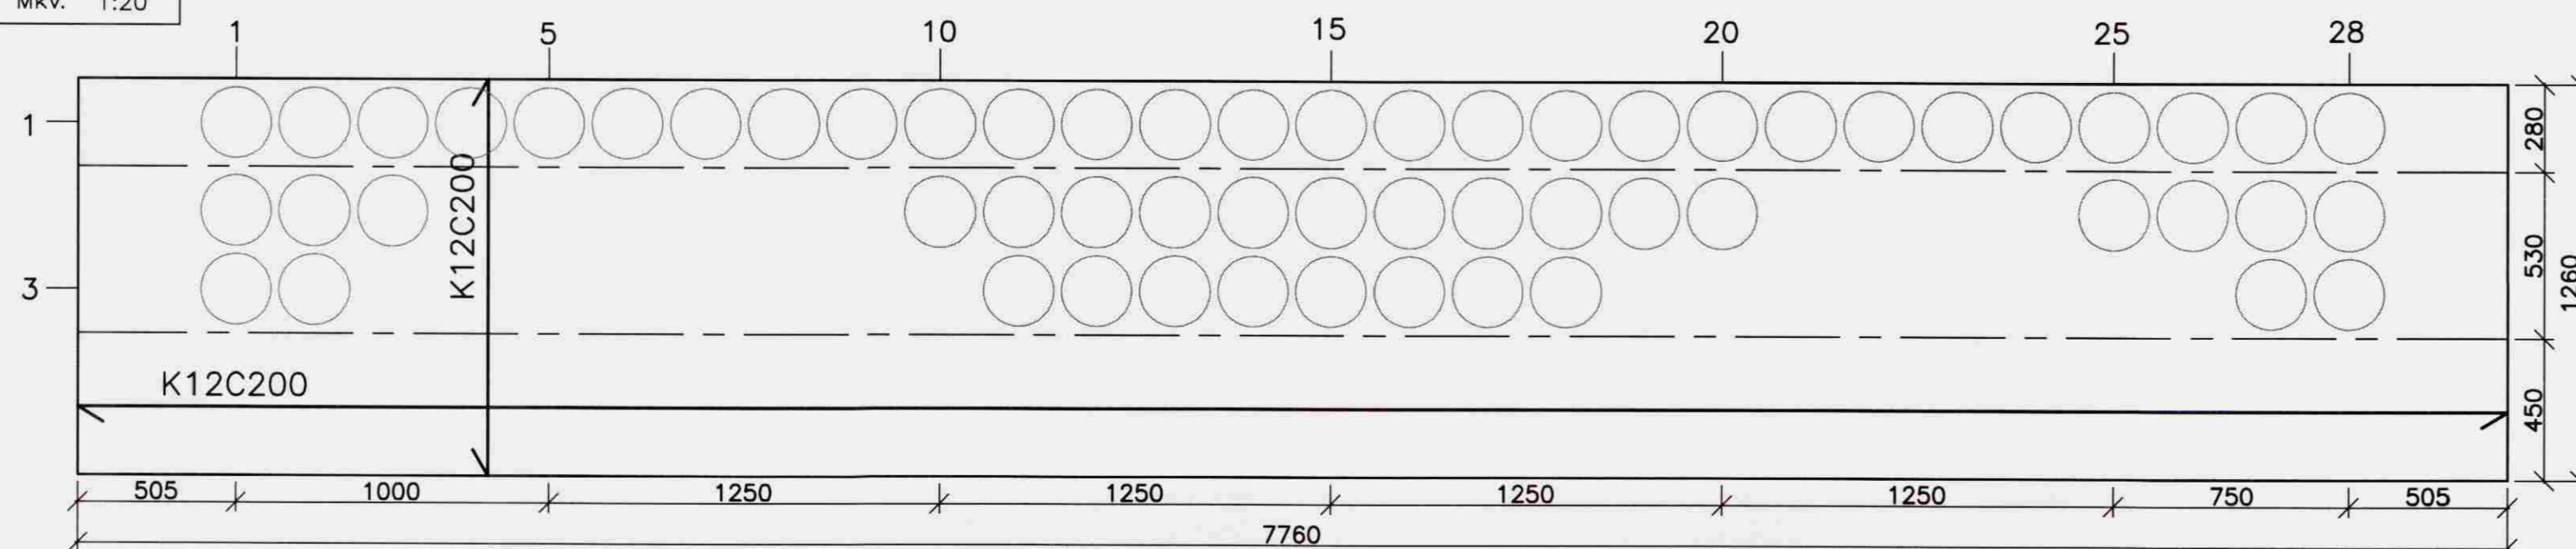

Eining F-04  
Mkv. 1:20

Breyting nr:	Tætt:	Dag:
-	-	-
 <b>VSH - verkfræðistofa</b> Suðurlandsbraut 30, 105 Reykjavík kt: 521203-4040 S: 578-2800 <a href="http://www.vsh.is">http://www.vsh.is</a>		
<input checked="" type="checkbox"/> Sturlaugur Þorsteinsson	250253-2579	Byggingarverkfræðingur
<input type="checkbox"/> Kristmann Magnússon	060177-3339	Byggingateknifræðingur
<input type="checkbox"/> Benedikt Grétar Ásmundsson	021065-5369	Byggingateknifræðingur
Verskipti:		
Heiti:	e-mail:	Telnað:
Dagsetning:	Talning:	Yfirskil:
Málsvæði:	<b>Burðarþol</b>	
1:20		
Samþykkt höfuður:	<i>SP</i>	Númer teikningar:
Samþykkt samráðinguhöfuður:		Verkstöð:

BREYTINGAR  
NR: DAGS. SKÝRING GERT



HEITI VERKS  
**Brattholt**  
Biskupstungu  
HEITI TEIKNINGA  
**Burðarþol**  
Sérteikningar eininga  
MKV. DAGS VERKNR.  
1:20 10.07.08 08-102

TEIKNAD YFIRFARIÐ TEIKNING NR. ÚTGÁFA  
GÞJ GÞJ 23-05 0

SAMÞYKKT  
SAMRÆMINGARHÖNNUÐUR

