




FESTING F1
M 1:10

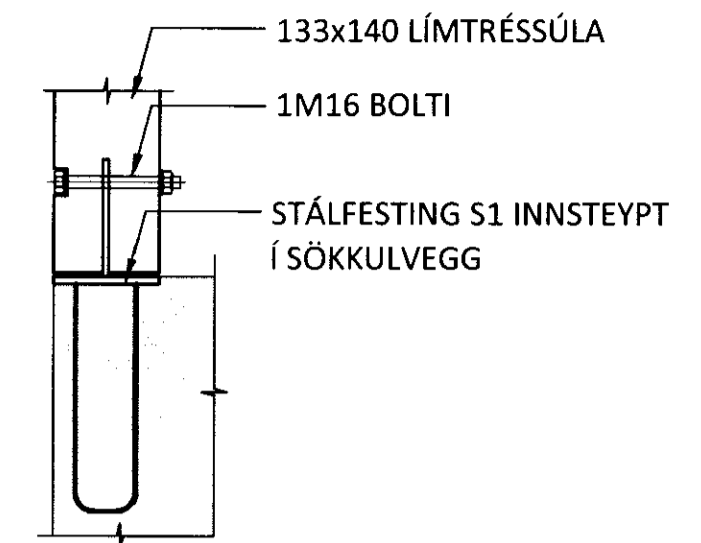

FESTING F2
M 1:10

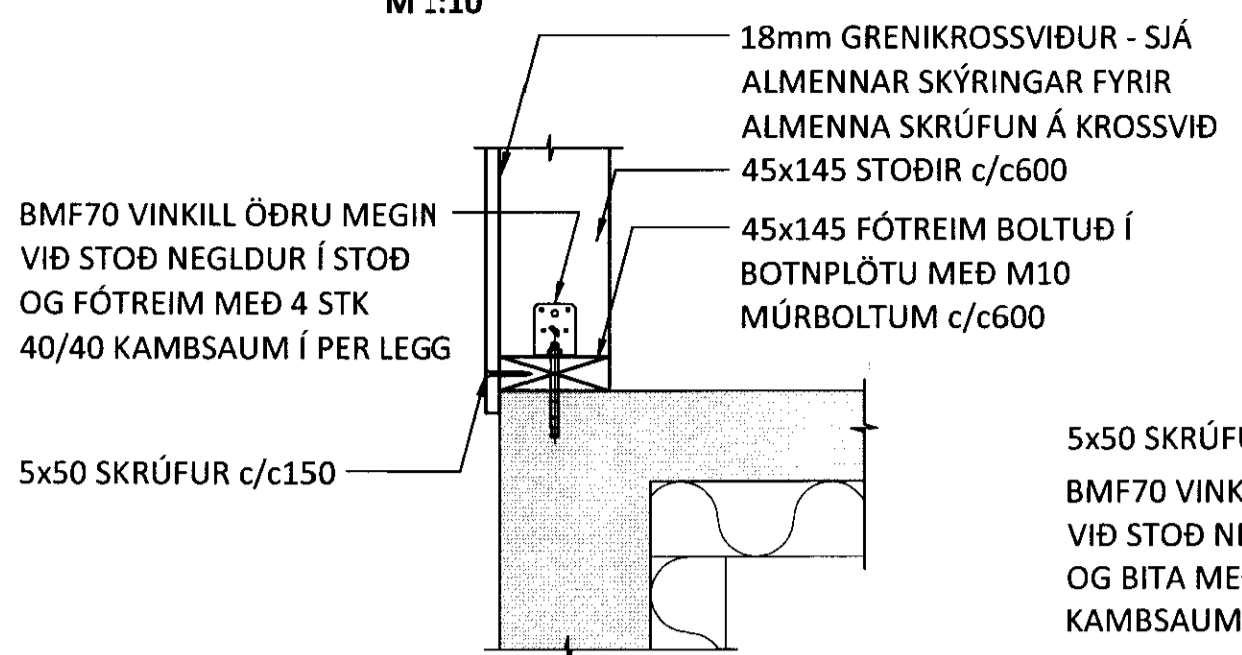


FESTING F3
M 1:10

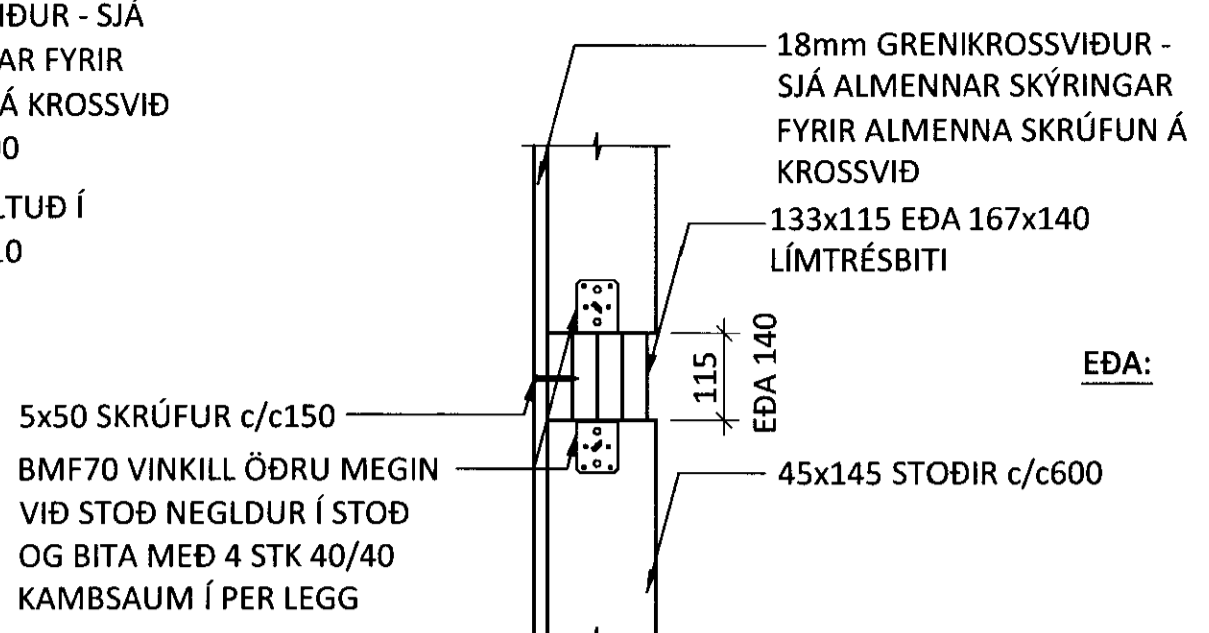


EDA:


FESTING F4
M 1:10

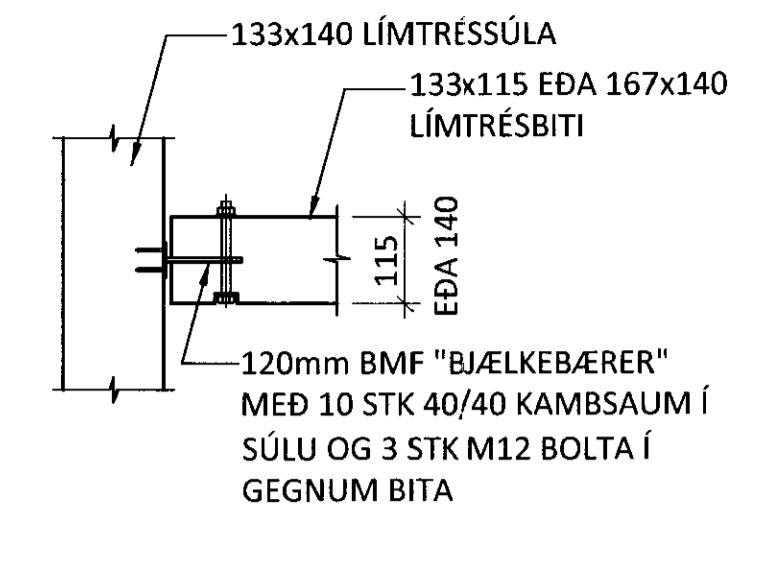


FESTING F5
M 1:10

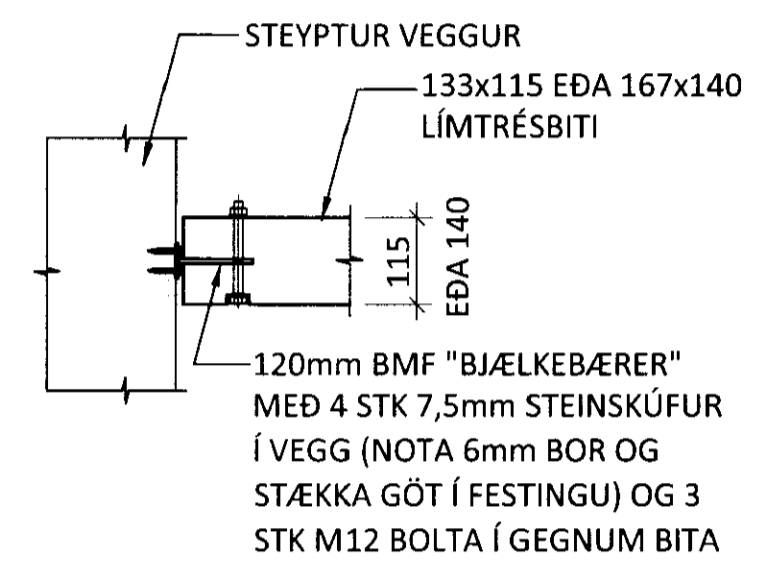


FESTING F6
M 1:10

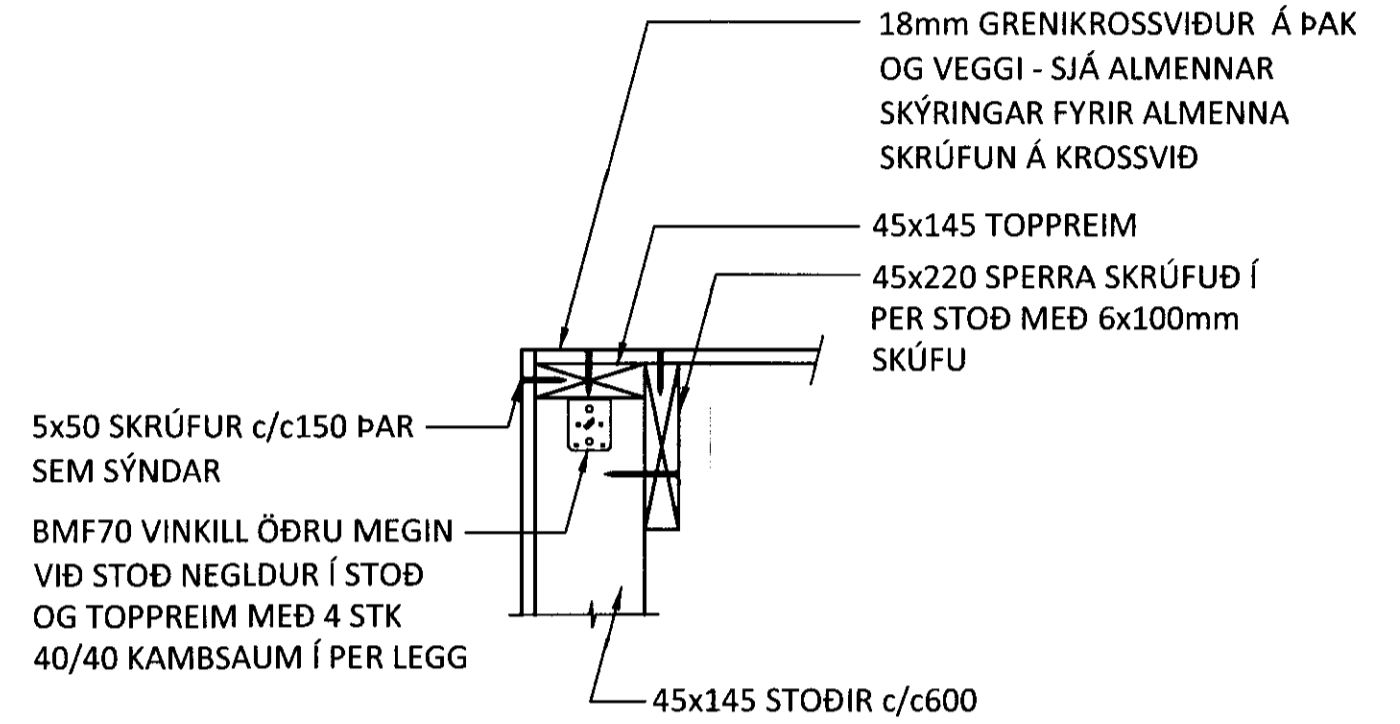


FESTING F7
M 1:10

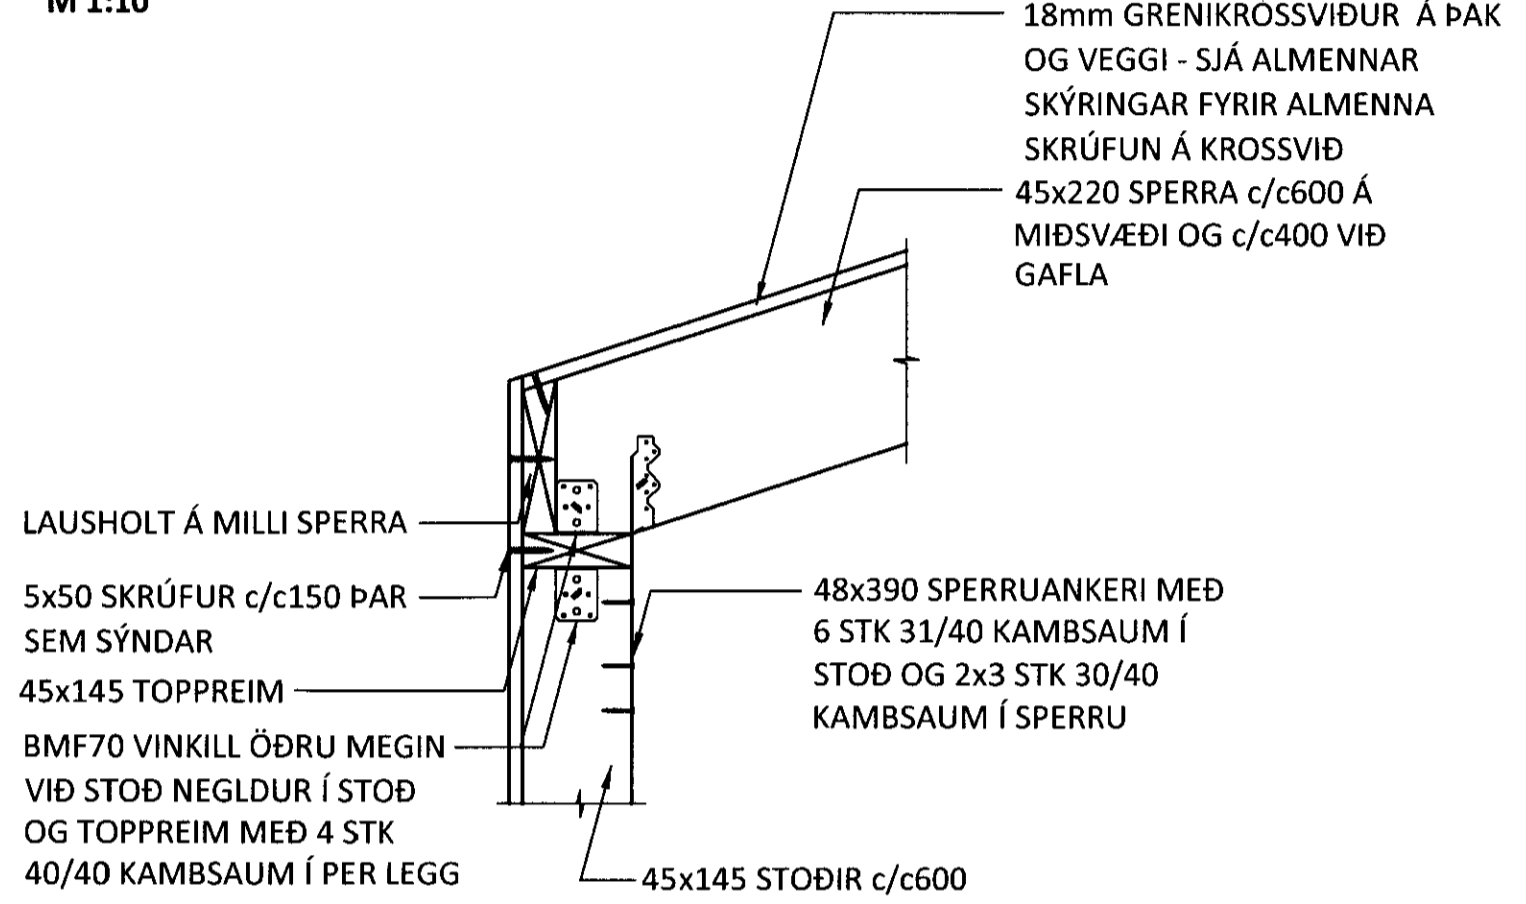


FESTING F8
M 1:10

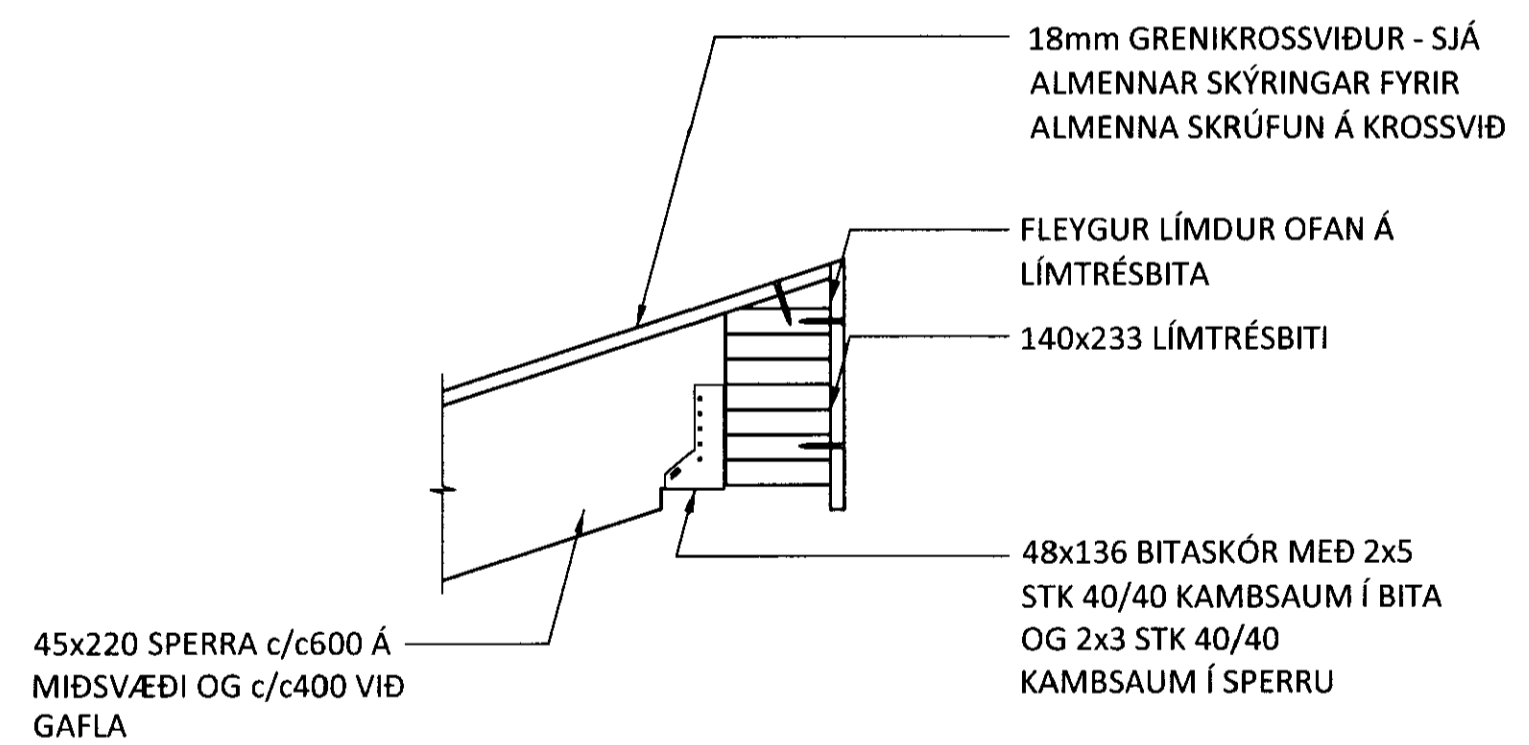


FESTING F9
M 1:10

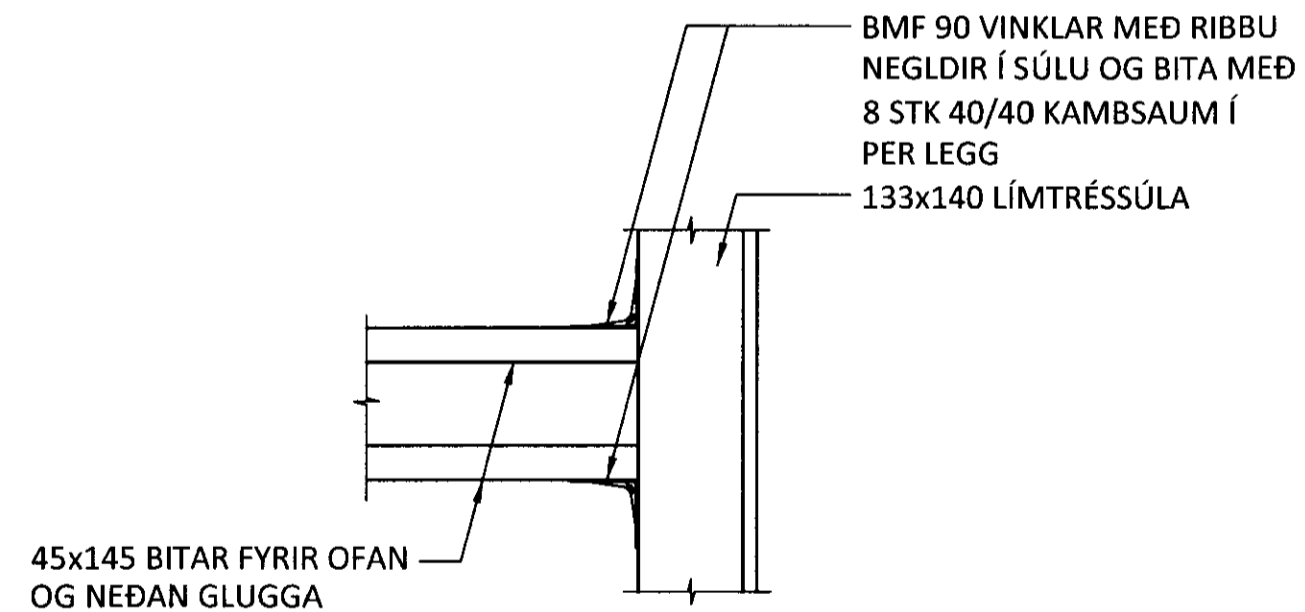


FESTING F10
M 1:10

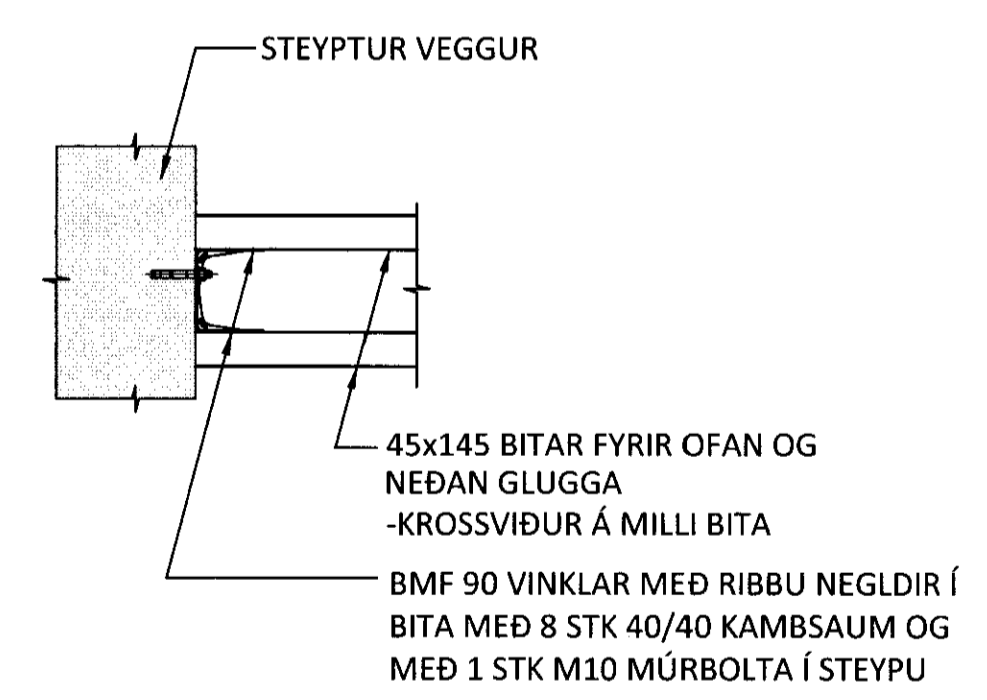


FESTING F11
M 1:10

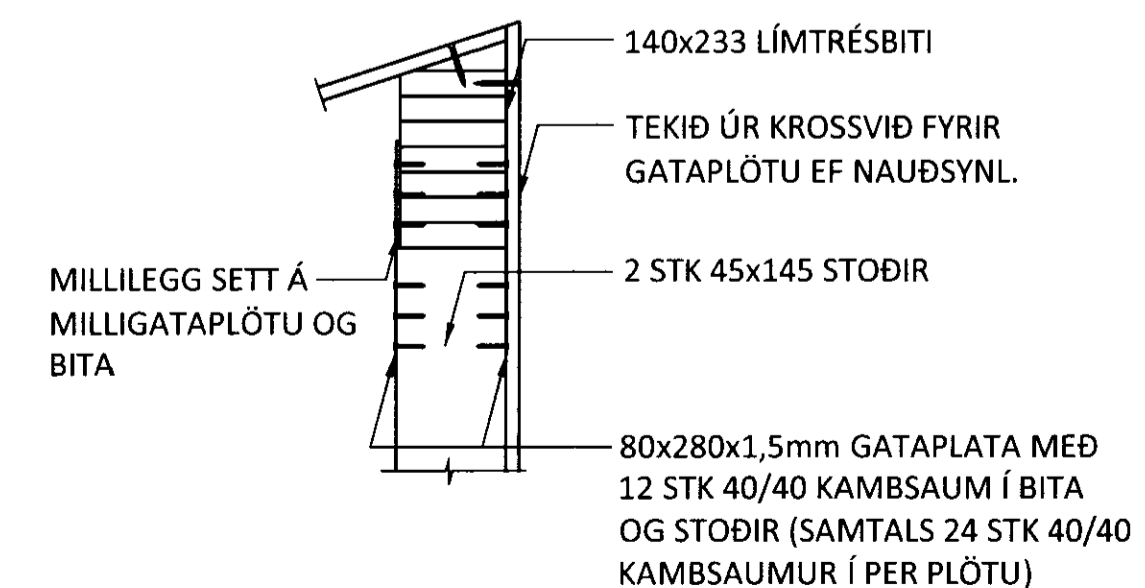


FESTING F12
M 1:10

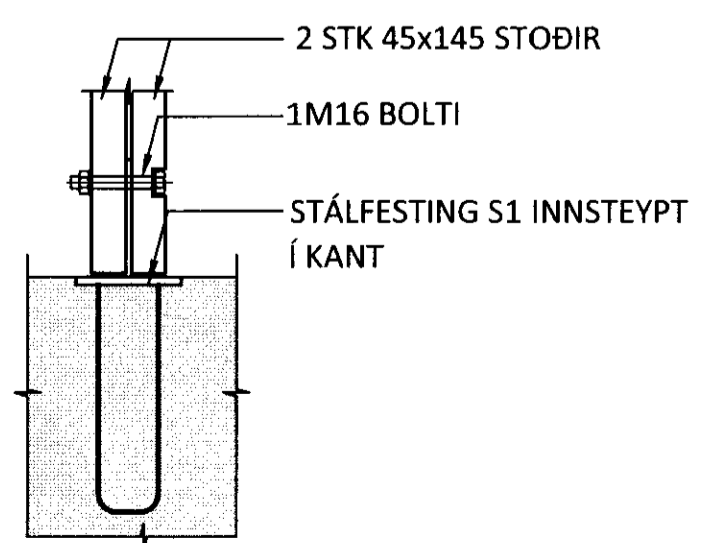


FESTING F13
M 1:10

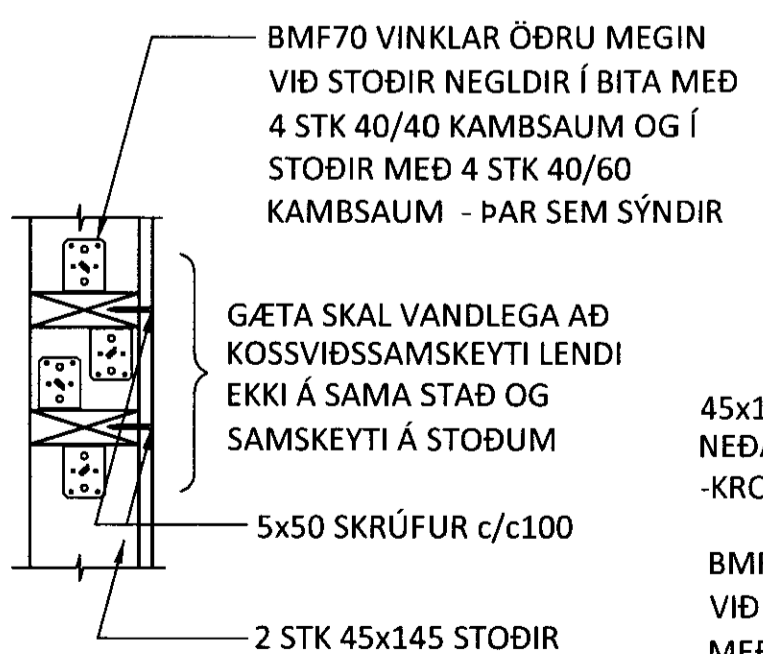


FESTING F14
M 1:10

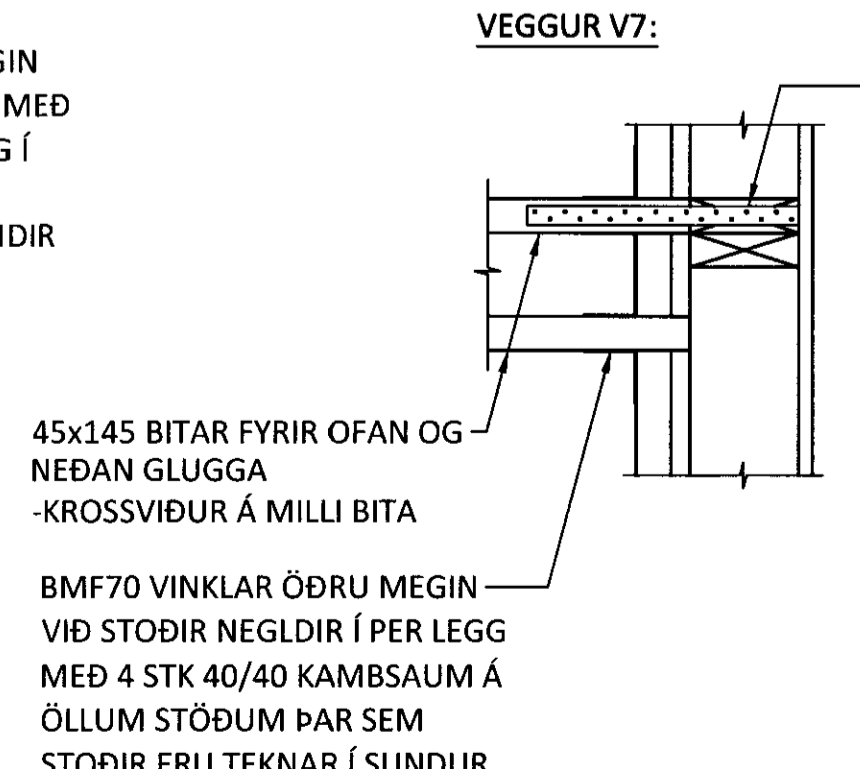

VEGGUR V7:

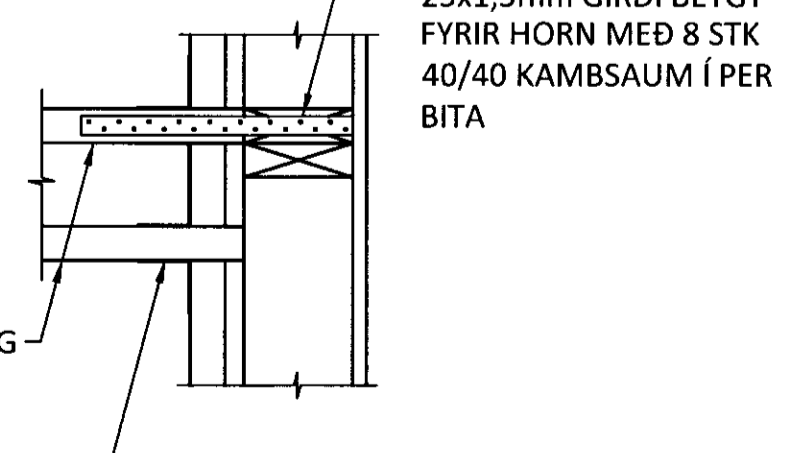

VEGGUR V5:

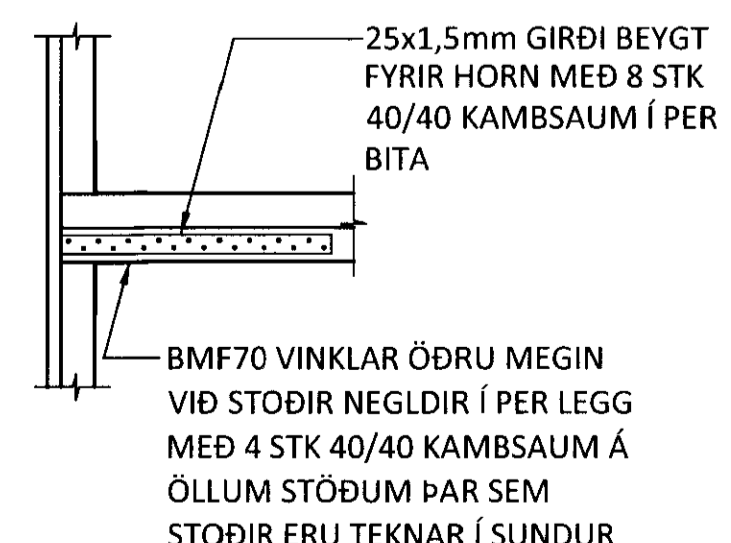

SJÁ TEIKNINGAR ARKITEKTS FYRIR LOFTUN ÞAKS OG FRÁGANG Á ÞAKKÖNTUM

ÁRITUN ADALHÖNNUNÐAR: *Hulpa B.Þ.* KT. 1202675819

SJÁ ALMENNAR SKÝRINGAR Á TEIKNINGU 10084-1-00

BR.	DAGS.	BREYTING	SAMP.



FRÍSTUNDAHÚS BHM BLÁSKÓGABYGGÐ
HÚS 18 Í BREKKUSKÓGI
BURÐARVIRKI
ÞAKVIRKI OG VEGGIR ÚR TIMBRI
FESTINGAR

HÖNNUNUR	YFIRFARID	DAGS. ÚTG.	DAGS. BREYTT.
HE	SNK	22.10.10	
MKV.	VERNR.	VERK-ÞR.	TEIKN. NR.
1:10	10084	1	10

Ferill ehf. Mörkin 1. 108 Reykjavík Sími: 575 1600 Fax: 575 1601 www.ferill.is