




SANDYKKT
 01 SEPT. 2010
Artik
 Byggingafræðingur, Árssýsla og Flóah.

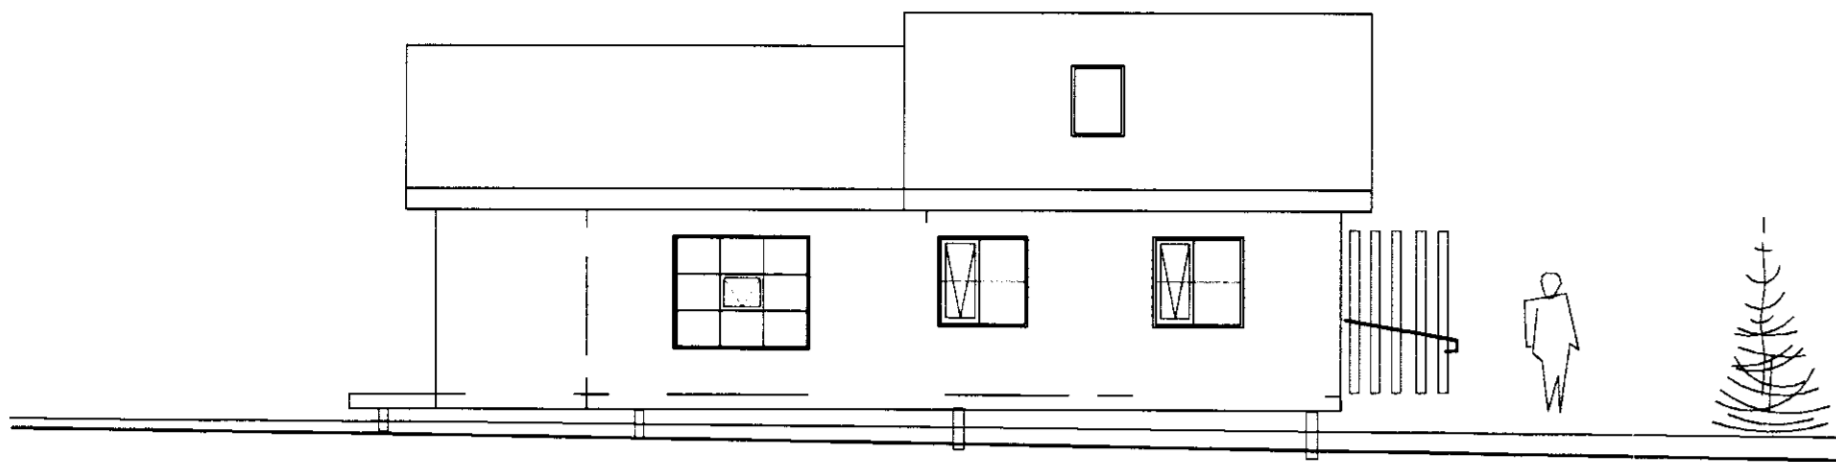

AUSTUR

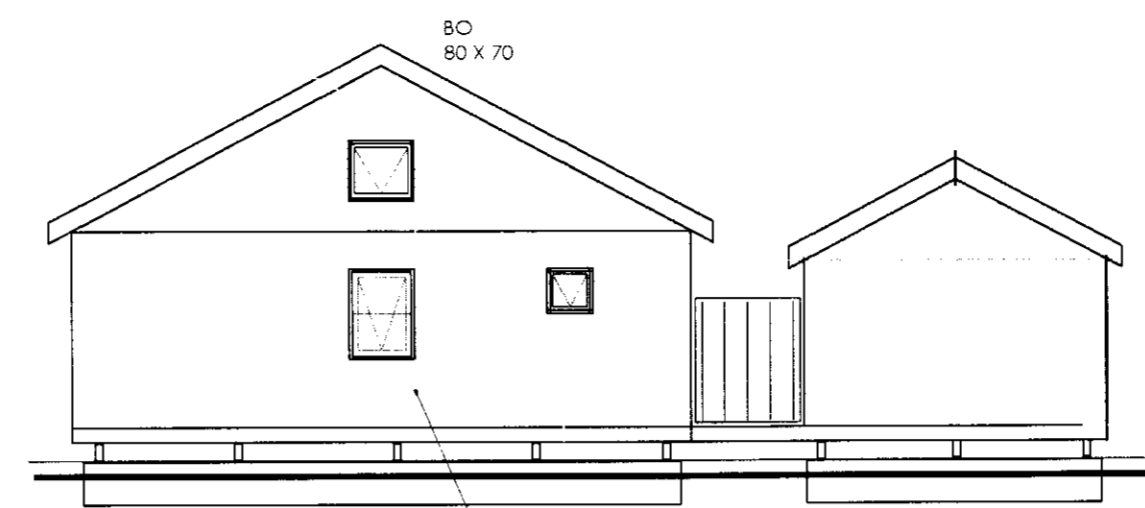


NORÐUR

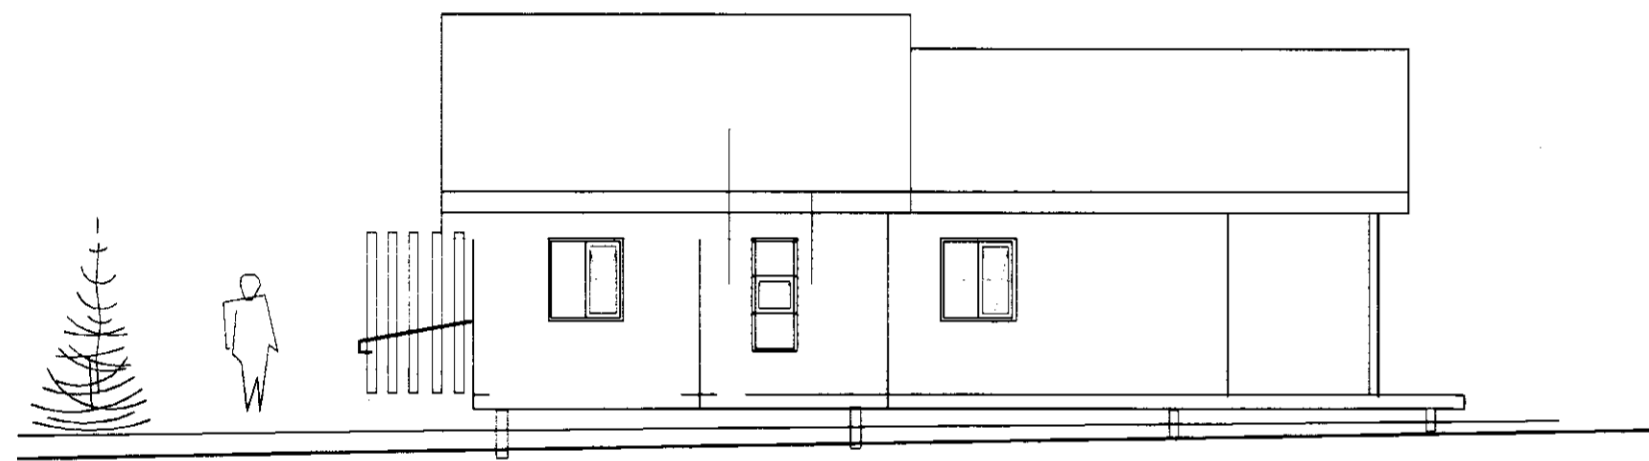

VESTUR



SUÐUR

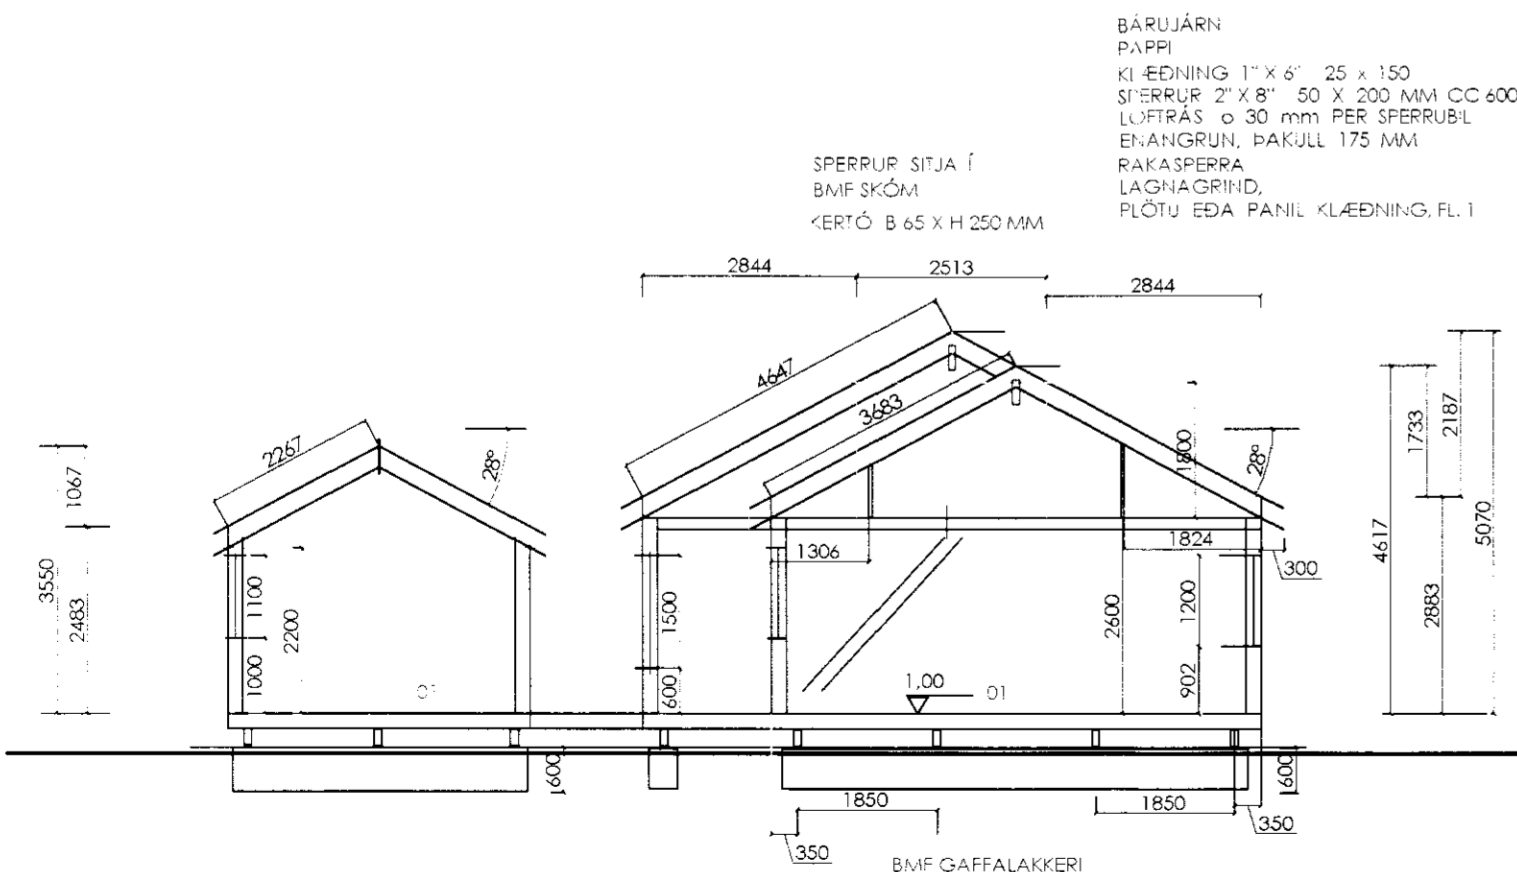

SNID A

BARUJÁRN
 PAPP
 KLÆDNING 1" X 6" 25 X 150
 SPERRUR 2" X 8" 50 X 200 MM CC 600
 LÖFTRÁS 0 30 mm PER SPERRUBIL
 ENANGRUN, ÞAKULL 175 MM
 RAKASPERRA
 LAGNAGRIND,
 FLÖTU EÐA PANIL KLÆDNING, FL. I

SPERRUR SITJA Í
 BAKSKÓM
 KERTÓ B 65 X H 250 MM

22 MM HÖTADAR SPÓNPL.
 GÓLFBITAR 2" X 6" 50 X 150 C/C 600 MM
 EINIANGRUNI ÞÉTTULL 125 MM
 KRÖSSVIÐUR Á LISTA, UNDR EINIANGRUN

4. STK. DREGARAR 2 STK. 2" X 8" 2. STK. 50 X 200
 UNDRSTÖÐJVEGGUR EYRT Á DREGARA Þ. 200 MM.
 ÁSÍLAD 2K 12 MM OFAN OG 2K 12 AD HEDAN
 GRAFED NIÐUR Á FAST, OG FROSTFRÍTT BERANLEGT BFN

LÁPÉT BOÐANLEÐNING, PANIL
 LÖÐRÉTUR 1" X 50 MM LISTAR, FL. J. LOFTU
 KRÖSSVIÐUR VATNSLÉIÐUR 1" X 1" X
 STÖÐUR 2" X 5" 50 X 125 C/C 600 MM
 EINIANGRUNI ÞÉTTULL 125 MM
 RAKASPERRA
 LAGNAGRIND, FLÖTUKLÆDNING

SA

NR 1	
------	--

DYNJANDISVEGUR NR. 40, SPÓAST.
 BLÁSKÓGABYGGÐ, BISKUPST.

LNR. 211570 STG. 8410 0400
 DYNJANDISVEGUR NR. 40
 DAGS: 8.06.2009 GRUNNMYND, SNID ÚTLIT MKV. 1 : 100

ARTIK artik@simnet.is G 895 - 9202
 TEIKNISTOFA S 421 - 4122

STEINAR GERDAL BYGGINGAFRÆÐINGUR B.F.I.
 040138 3829 DRANGAVELLIR NR. 2, 230 KEPLAVÍK **A03**