
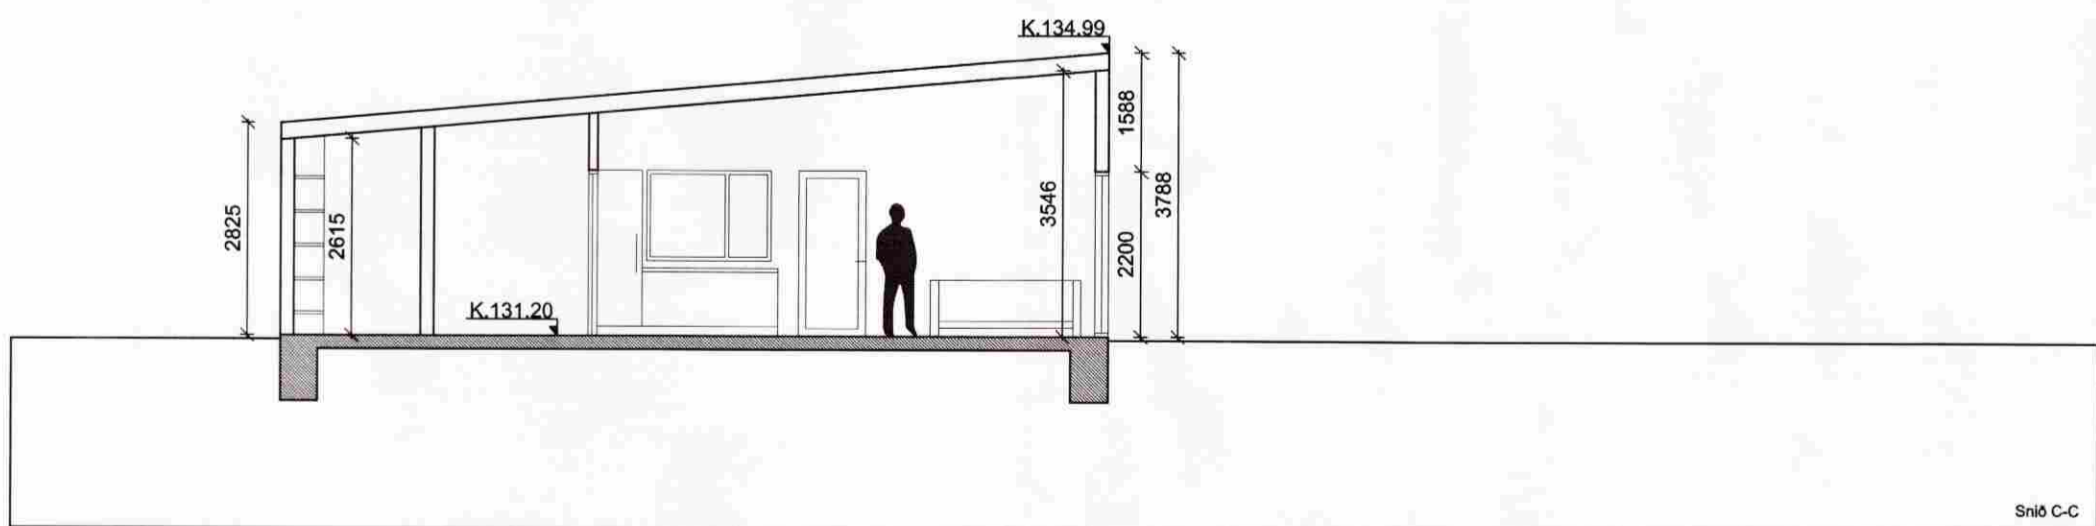
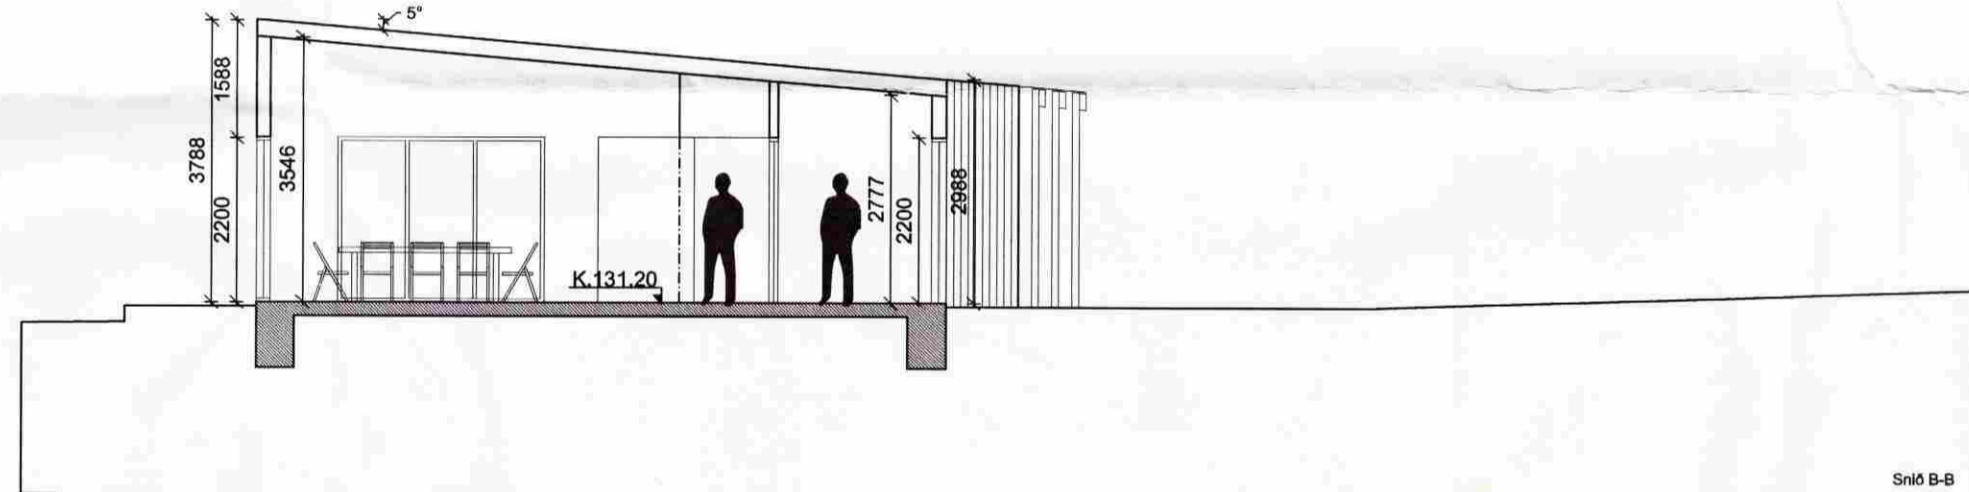
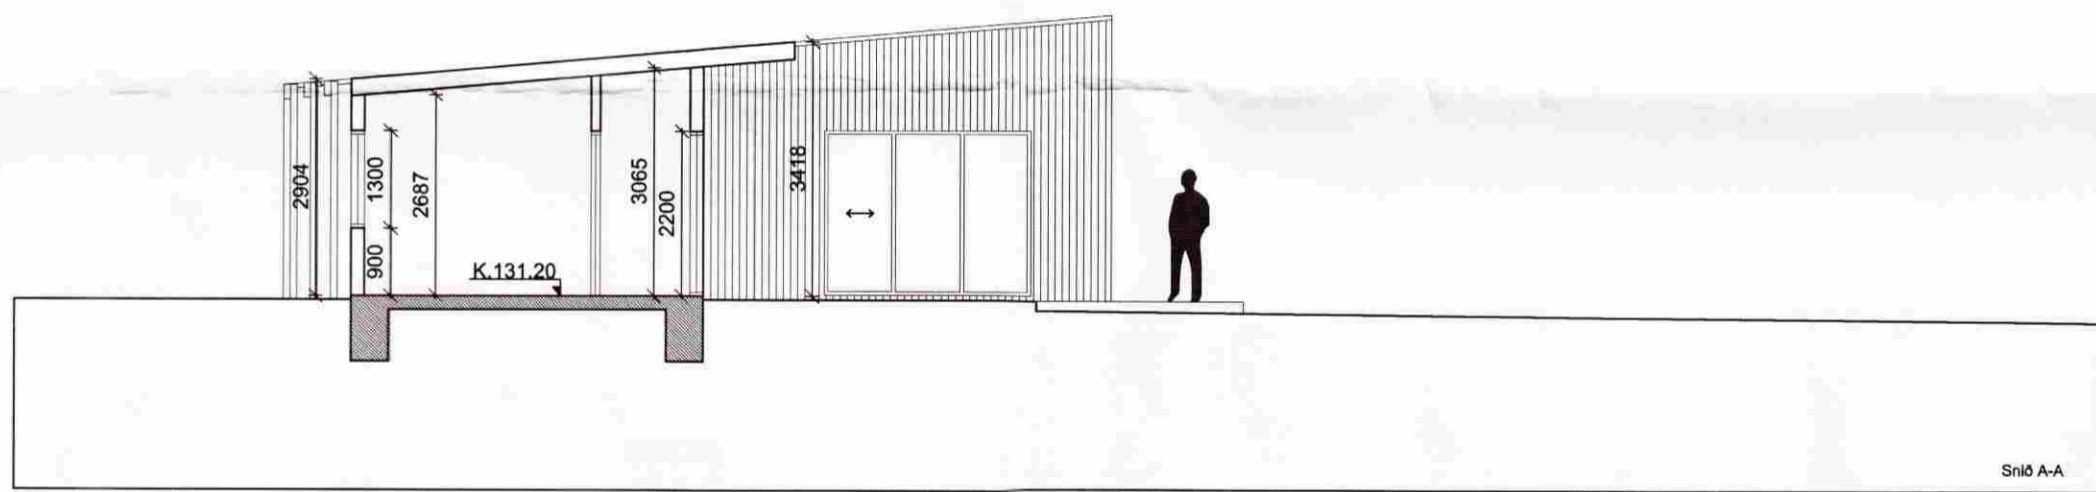
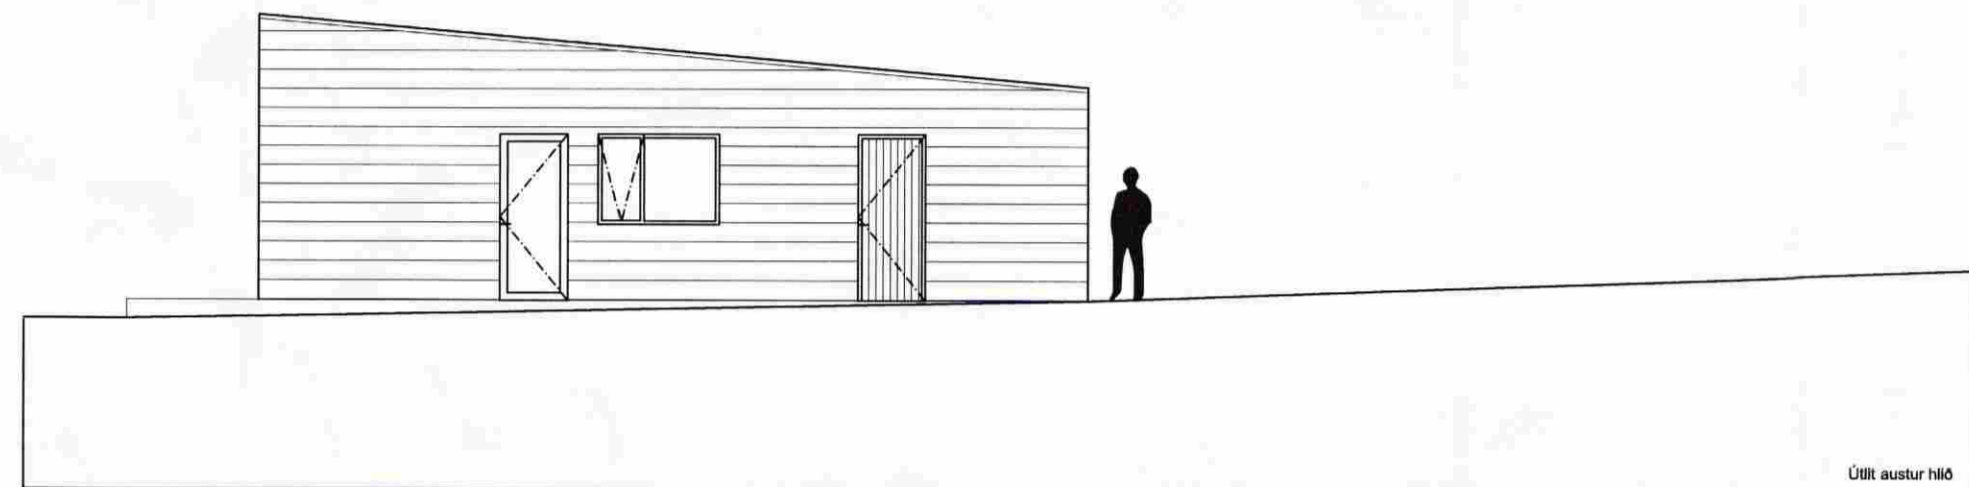
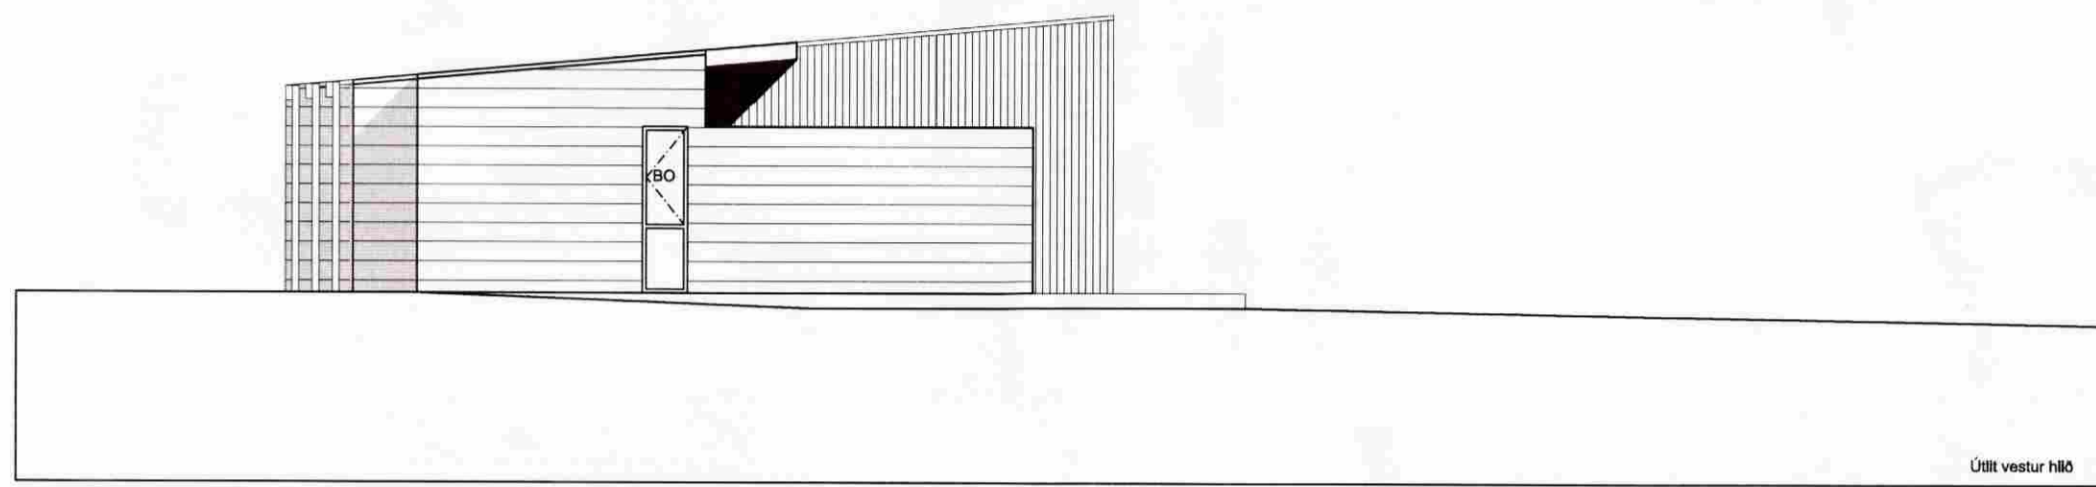
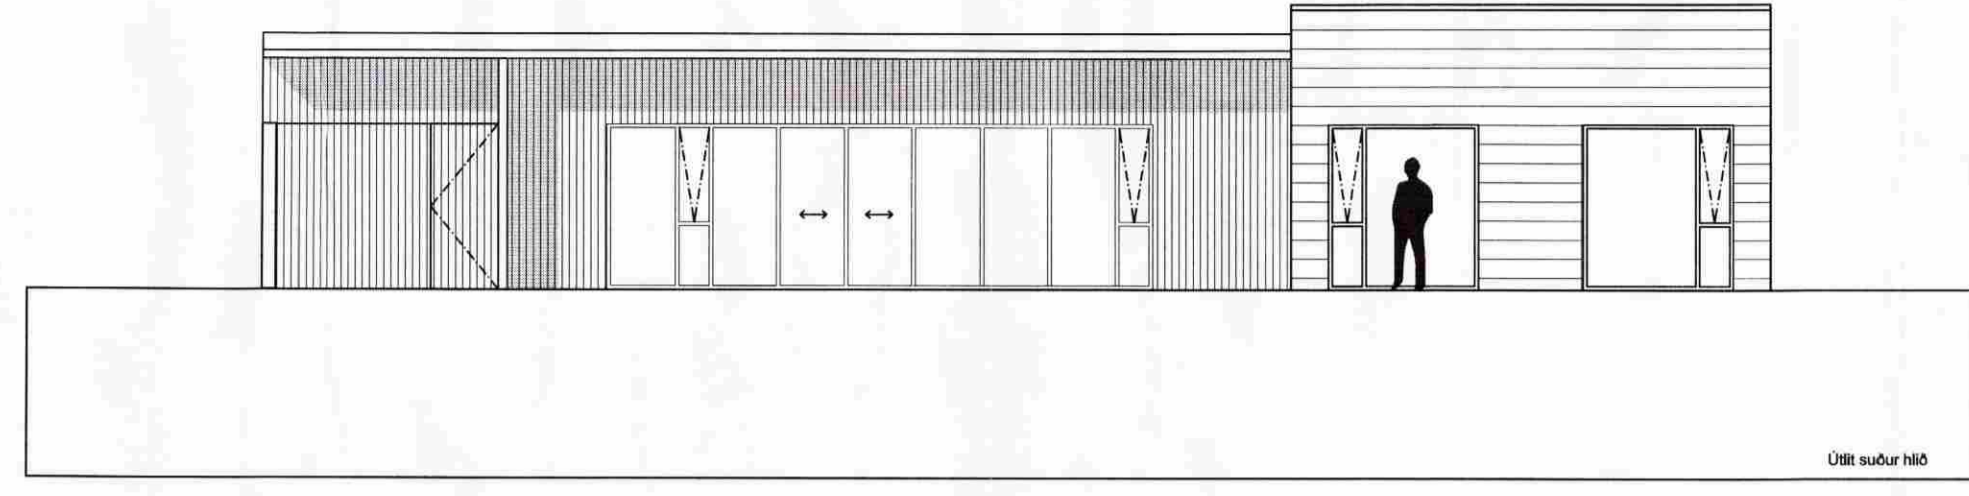


**SAMÞYKKT**  
 03 MARS 2009  
*Halgrímur Þorsteinsson*  
 Bygginguáttal upph. Árnessýslu og Félagsr.

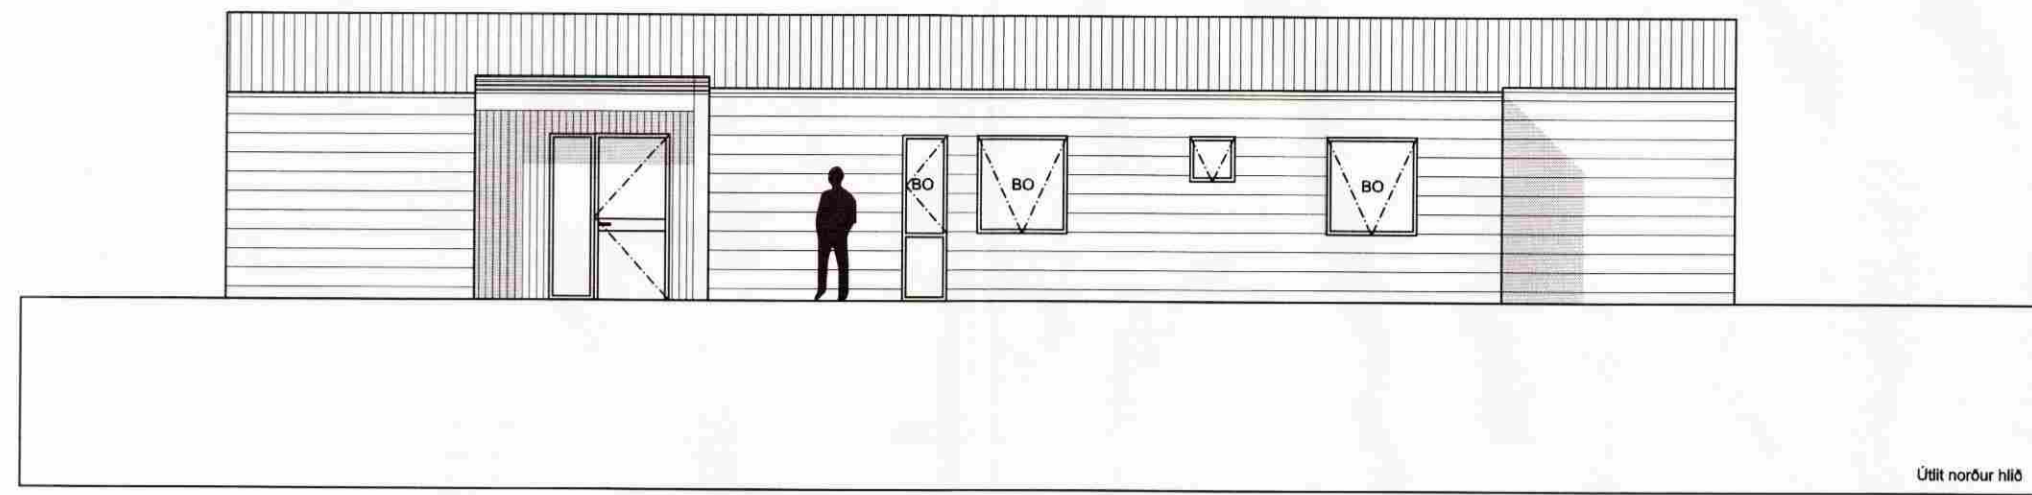

A:  
 BREYTINGAR: \_\_\_\_\_ DAGS: \_\_\_\_\_

Dynjandisvegur 26, Spóastöðum í Biskupstungum  
 Bláskógabyggð  
 Aðaluppdráttur  
 Afstöðumynd - grunnmynd  
 Skráningartafli

VERK:	Spóast
KVARDI:	1:100
DAGS:	21.01.2009
TEIKN:	HP
SKRÁ:	sumarhus.dwg

HUGRÚN ÞORSTEINSDÓTTIR ARKITEKT  
 KT. 110972-3429  
*Halgrímur Þorsteinsson*  
 MÁVAHLÍÐ 11 105 REYKJAVÍK  
 SÍMI 862 6099  
 hugjon@simnet.is