


Samp. 12.08.2003

BYGGINGARFULLTRÚI
BLÁSKÓGABYGGÐAR

Hilmar Þinnarsson

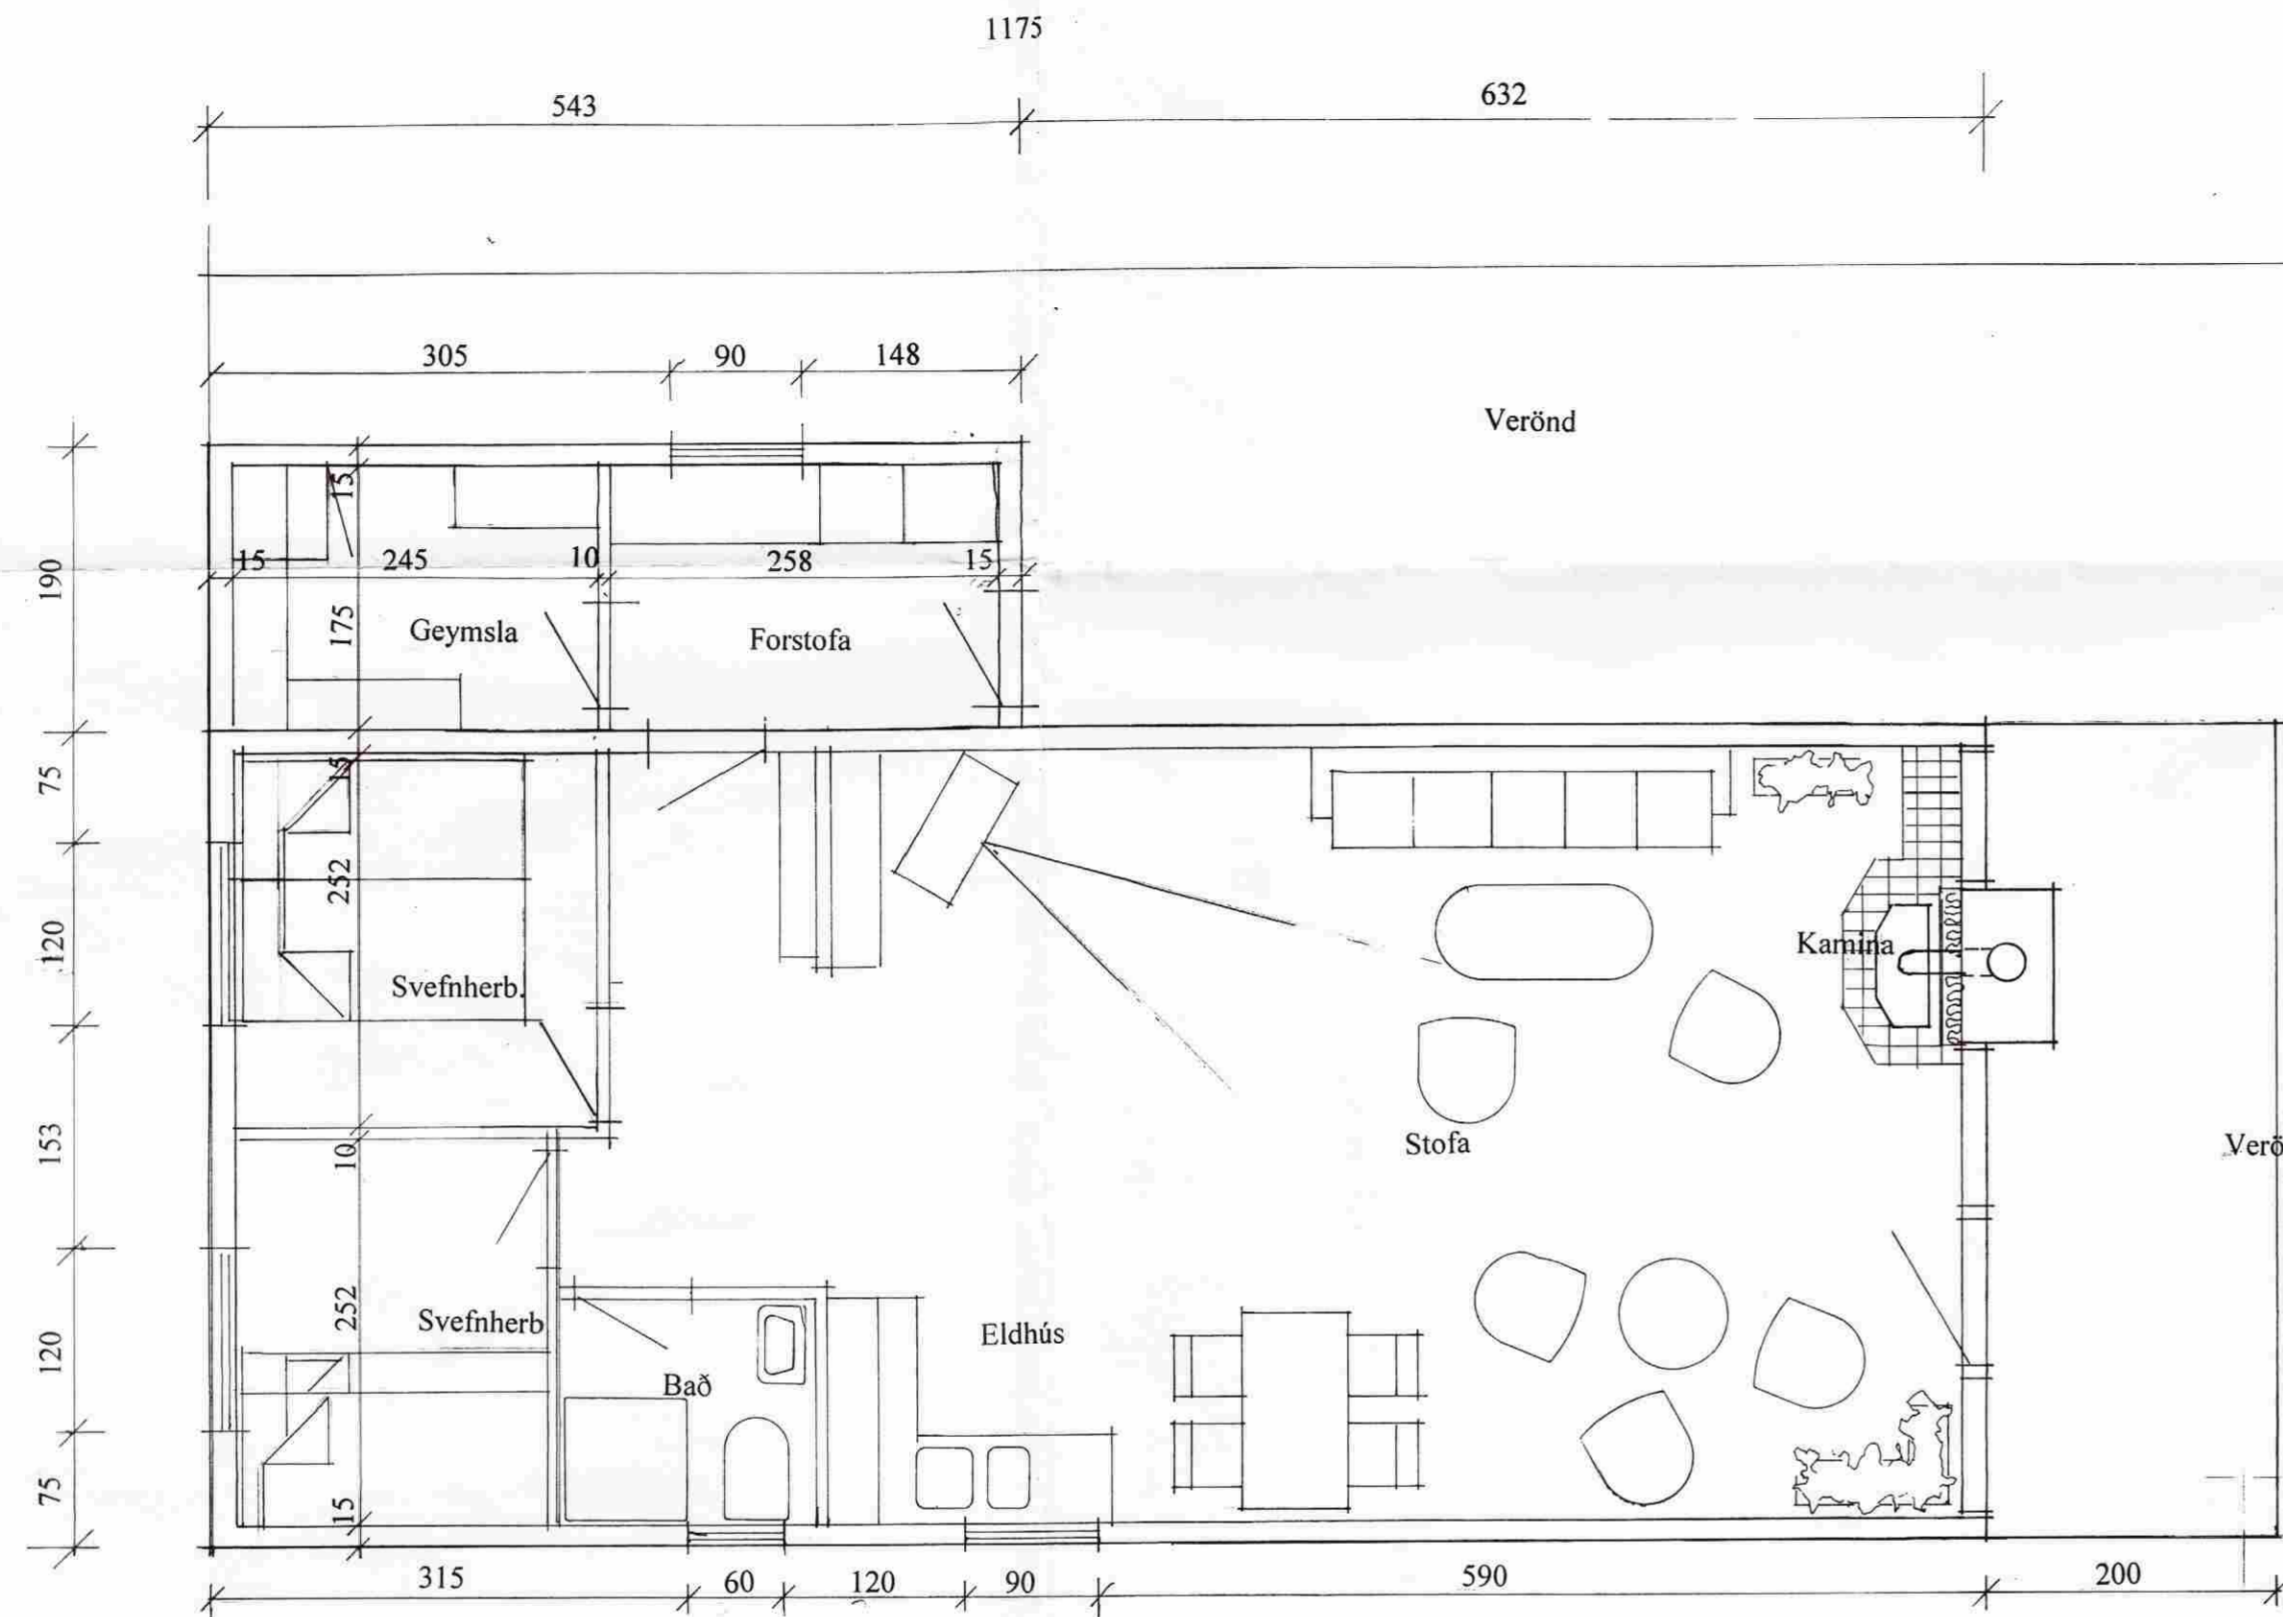

GRUNNPLAN 1 : 50



SUÐUR 1 : 50



NORÐUR 1 : 50



TEIKNISTOFA R. JÓNSSONAR, MTFI.

Lækjarási 6, Garðabæ sími: 8922175, 5448044, Fax: 5448045

Sumarbústaður, Efristigur 11
Í landi Kárastaða, Þingvöllum

GRUNNPLAN OG ÚTLIT

BLAD 01

KVARDI:
1 : 50

REIKN.

TEIKN: R.J.

DAGS:

NR.

AF SAMP.

REYKJAVÍK Þ. DAGS. JÚLÍ 03 R.J.