




SUÐUR

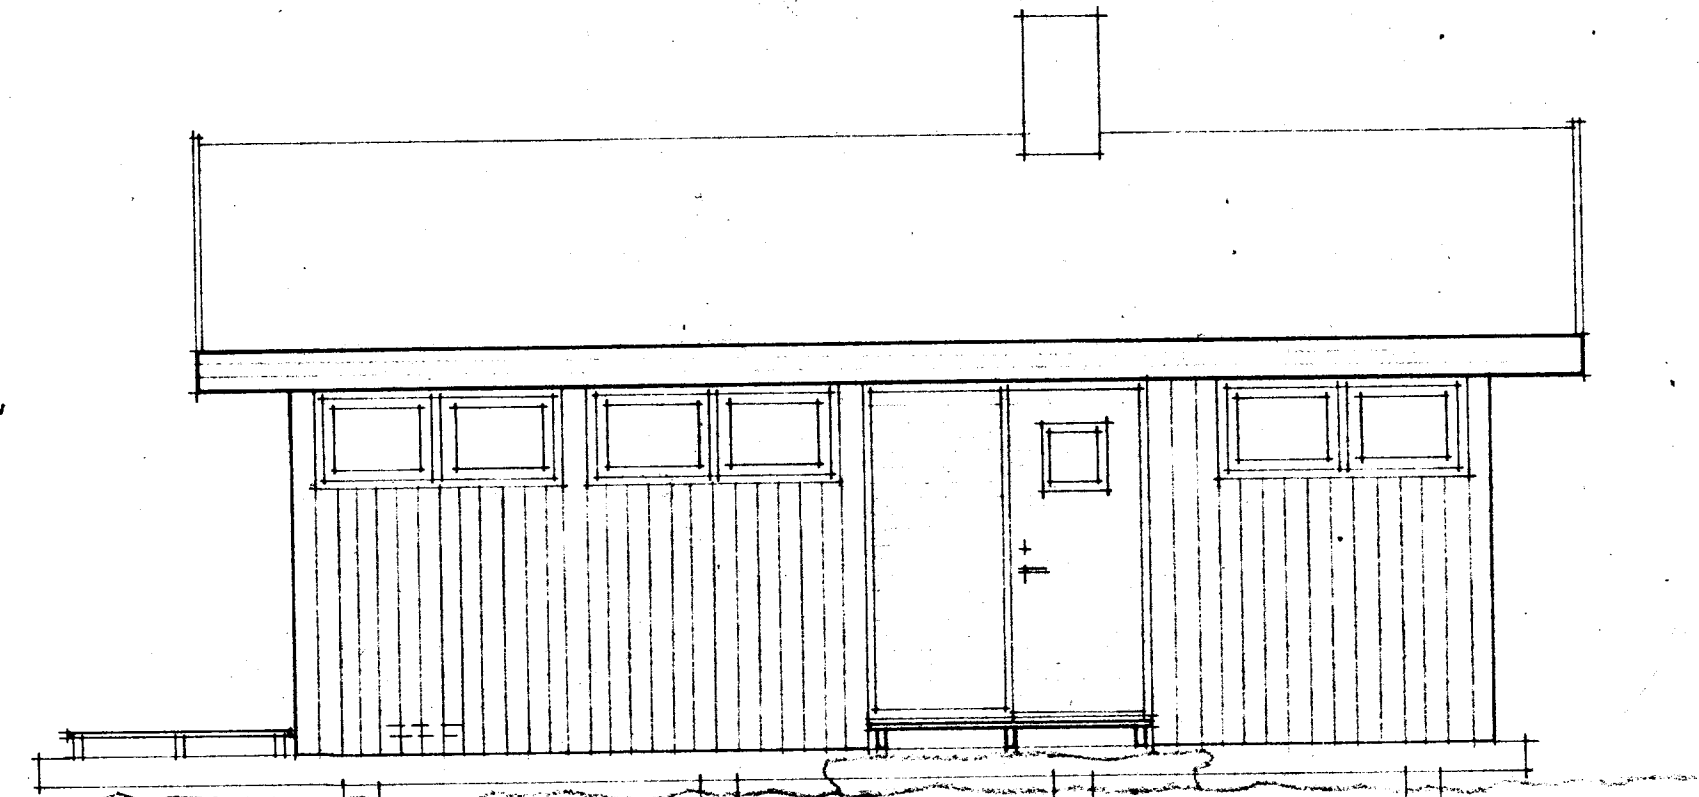

AUSTUR

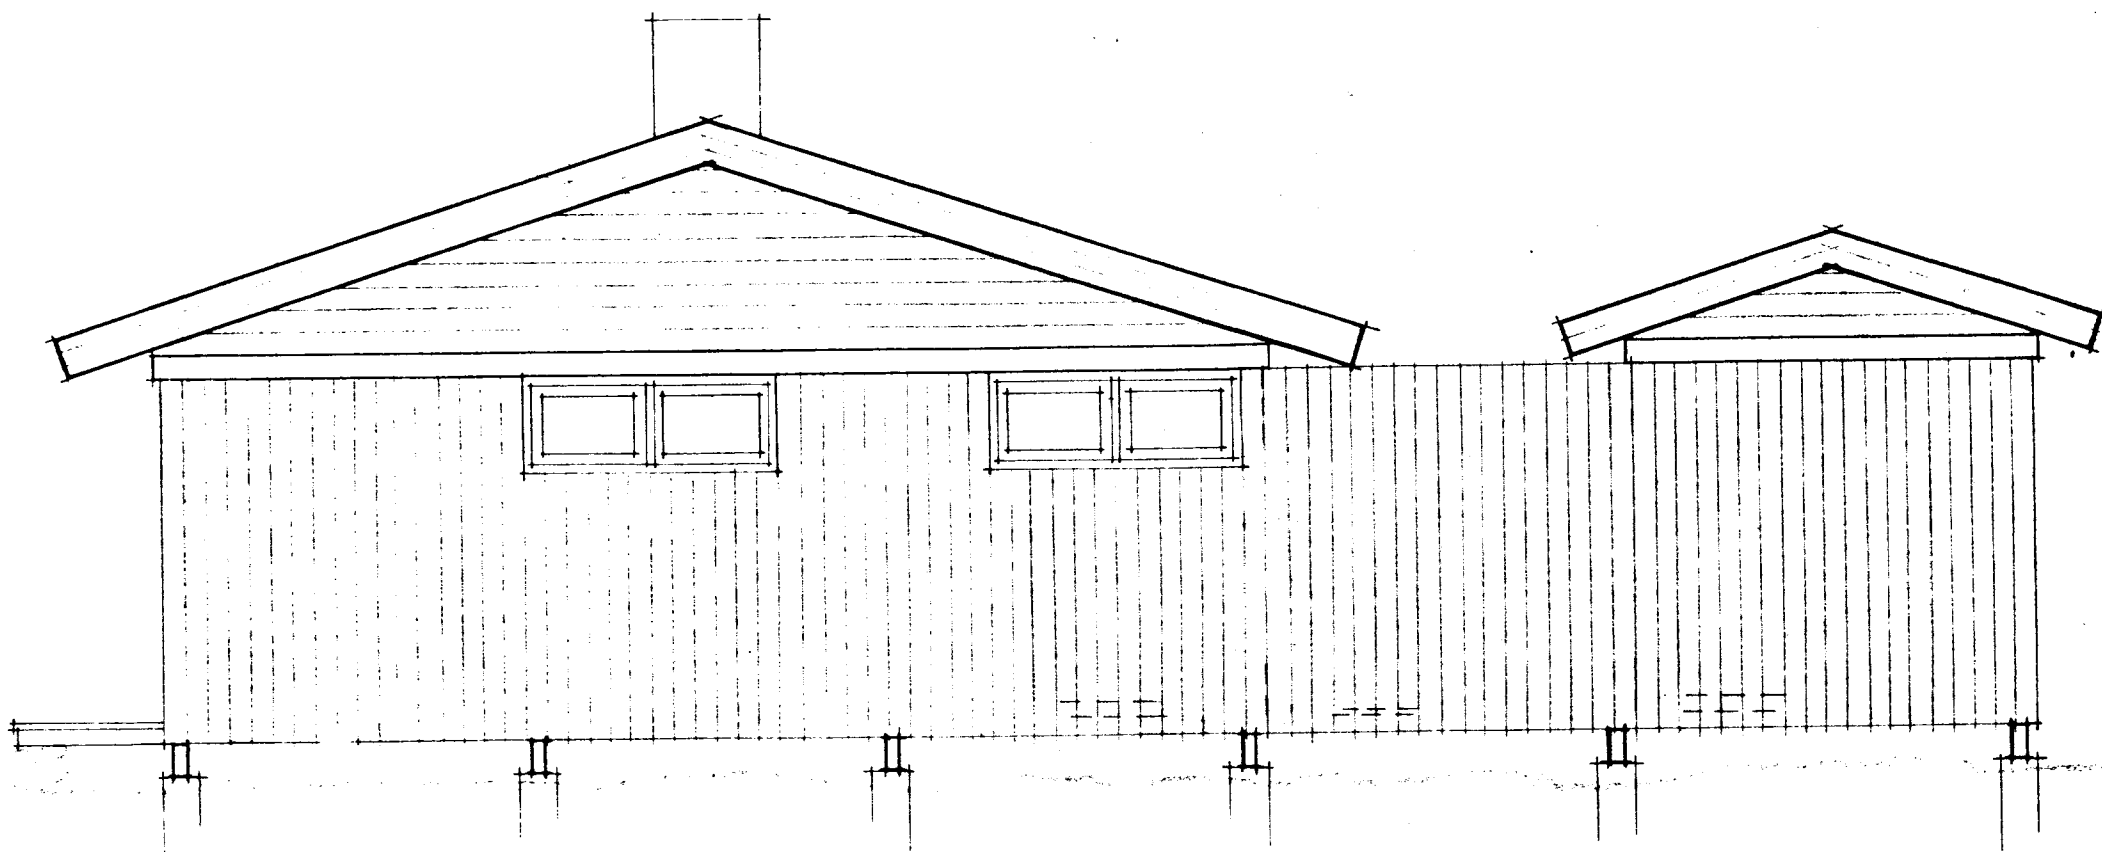

NORÐUR

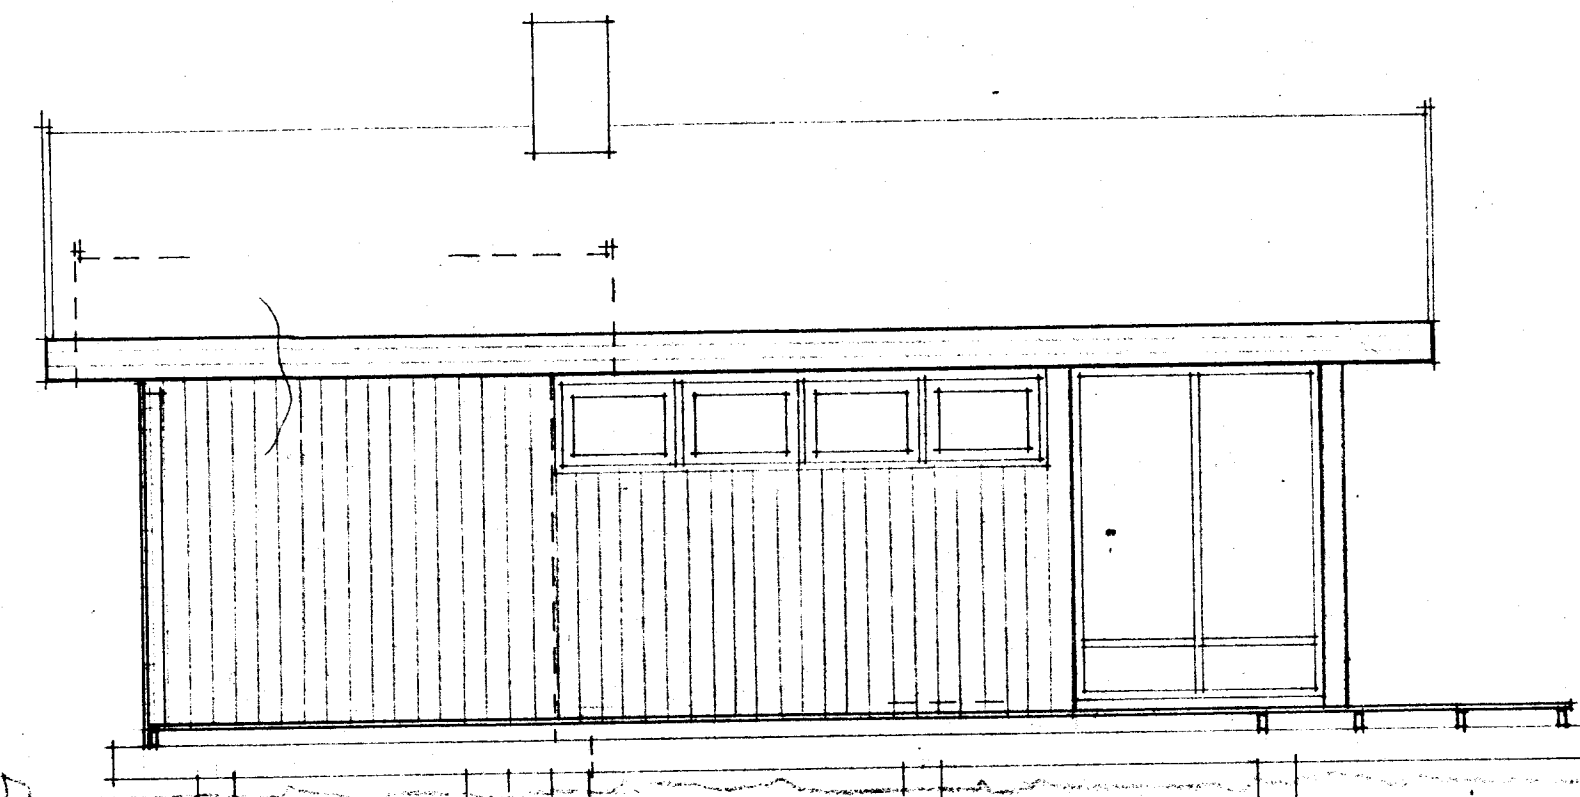

VESTUR

*Samþykkt til byggingar
 Fláðstéttis skv. skipulagsupplýsinga.
 T.h. Þingvallanevnið:
 21.9.79
 Kjartan Þjornarson, e.v.*

*Samþ. 27.12.79
 H. Þjornarson*

VERK NR.	TEIKN. NR.	TEIKN. NR.
SUNARBÜSTAÐUR I (LANDI EFRI REYKJ) afu p. 8	DAGI. FEBRUAR 1977	103
ÖTLIT	M 1:50	
ARKO <i>Samráðgjafi</i> <i>Róbert og Kaldal</i> ÁSMUNDUR, RÓBERT OG KALDAL SKÓLAVÖRÐUSTÍG 46 SÍMI 21930		