




SUDAUSTUR

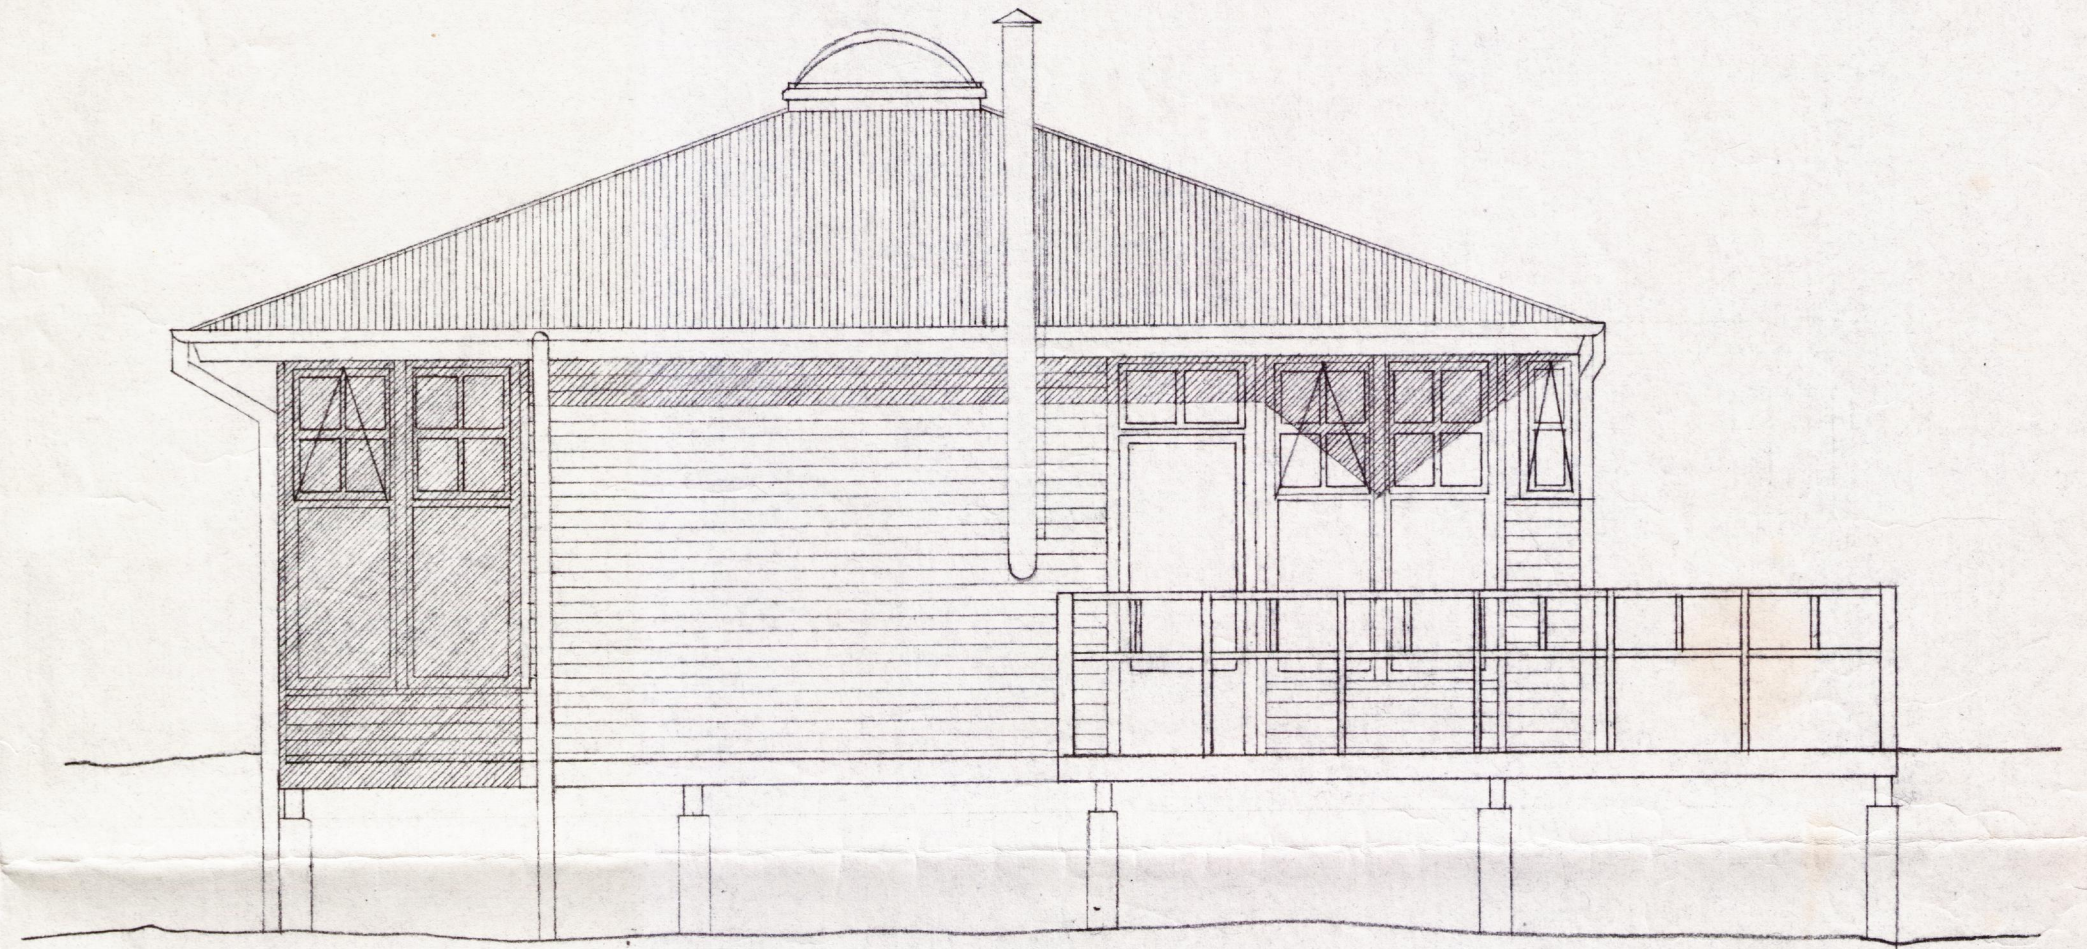

SUVESTUR

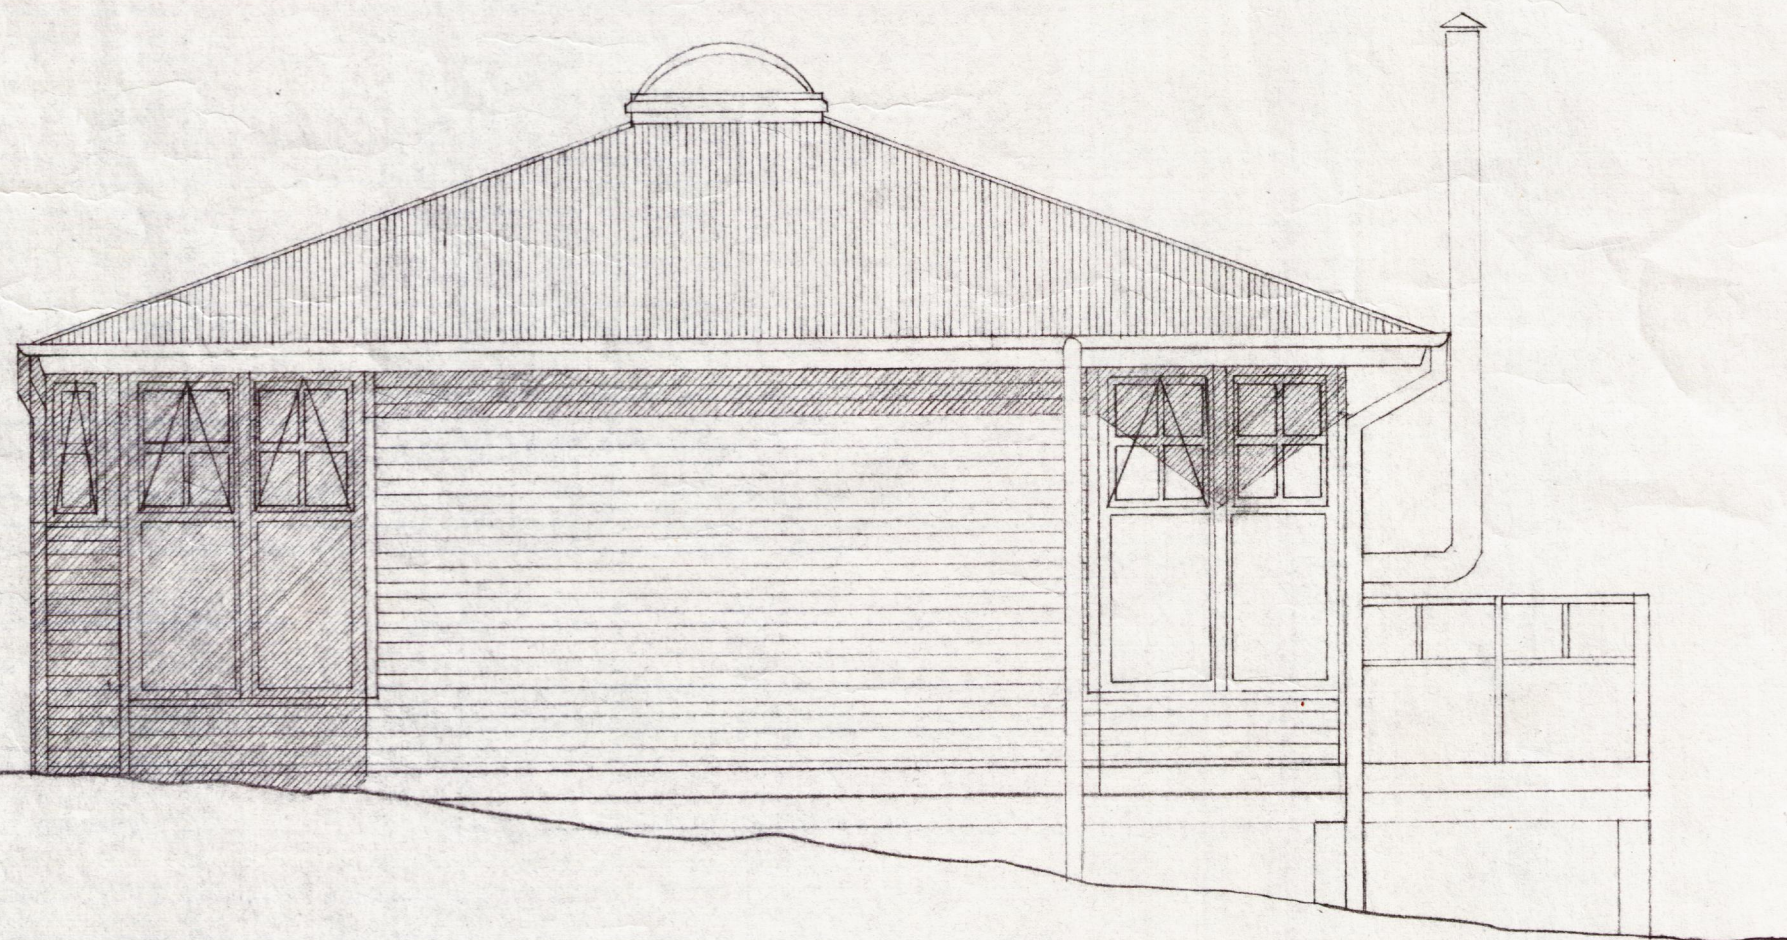

NORDVESTUR

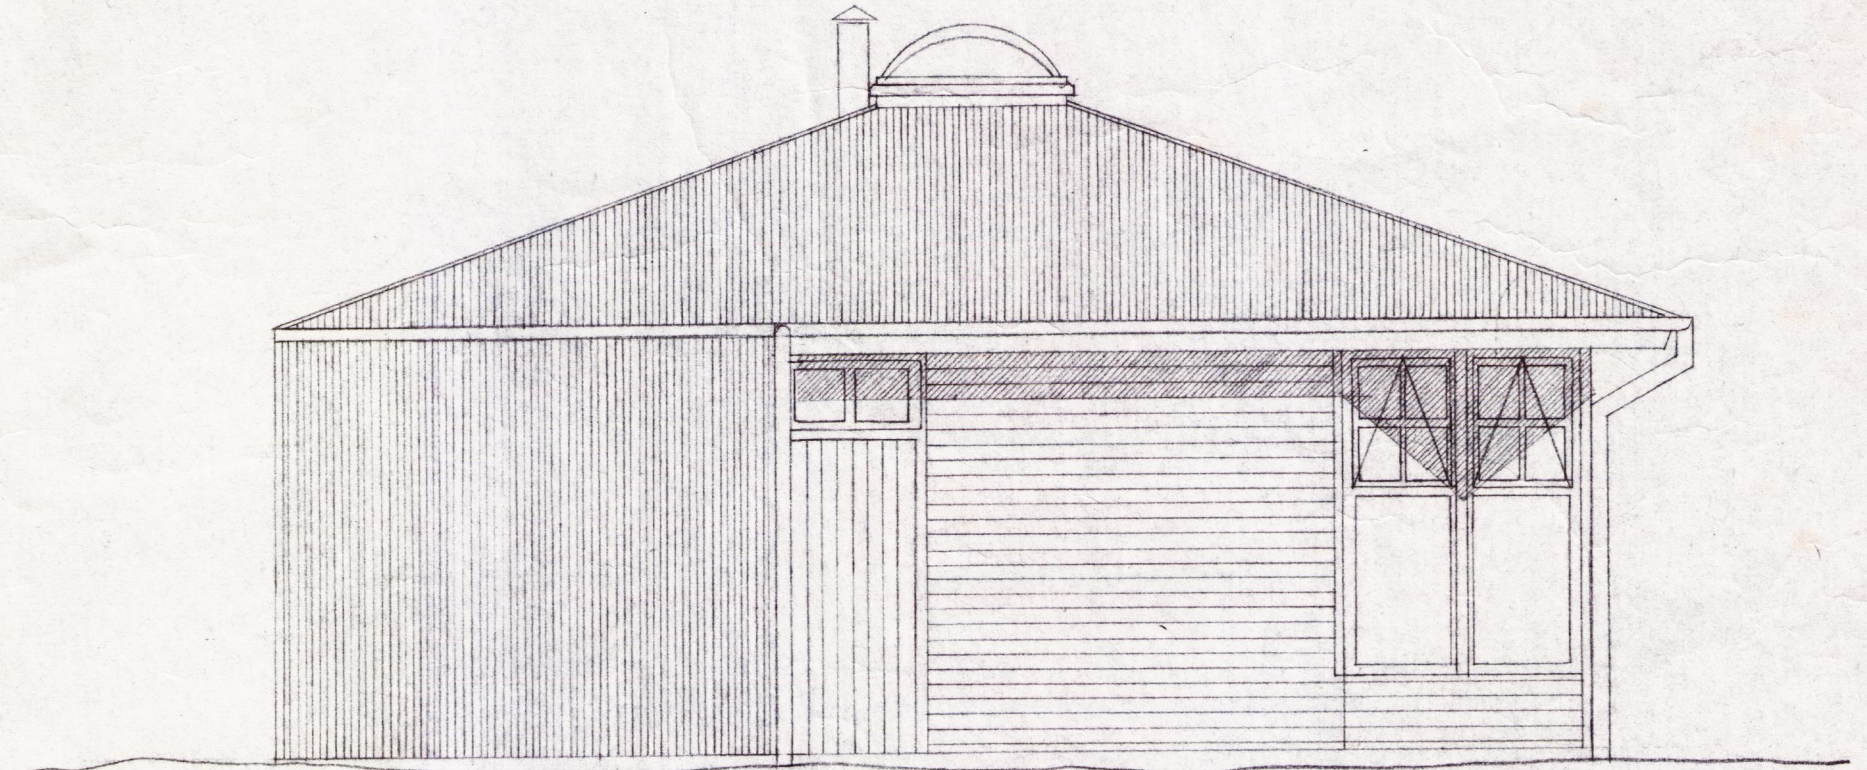

NORDAUSTUR

VINNUSTOFAN KLÖPP HF.



ARKITEKTAR - VERKFRÆÐINGAR
Laugavegi 26 - Pósthólf 766
121 Reykjavík - Sími 27777

VERKHEITI		SUMARHÖS KÁRASTADALANDI (NJÁLL INGJALDSSON)		VERK NR. 101	
HEITI TEKNINGAR		ÓTLIT		TEKNING NR. V02	
HANNAÐ	IHI	TEIKNAD	GK	YFIRFARÐ	DAGS 80.07.21
				KVAÐ	1:50