
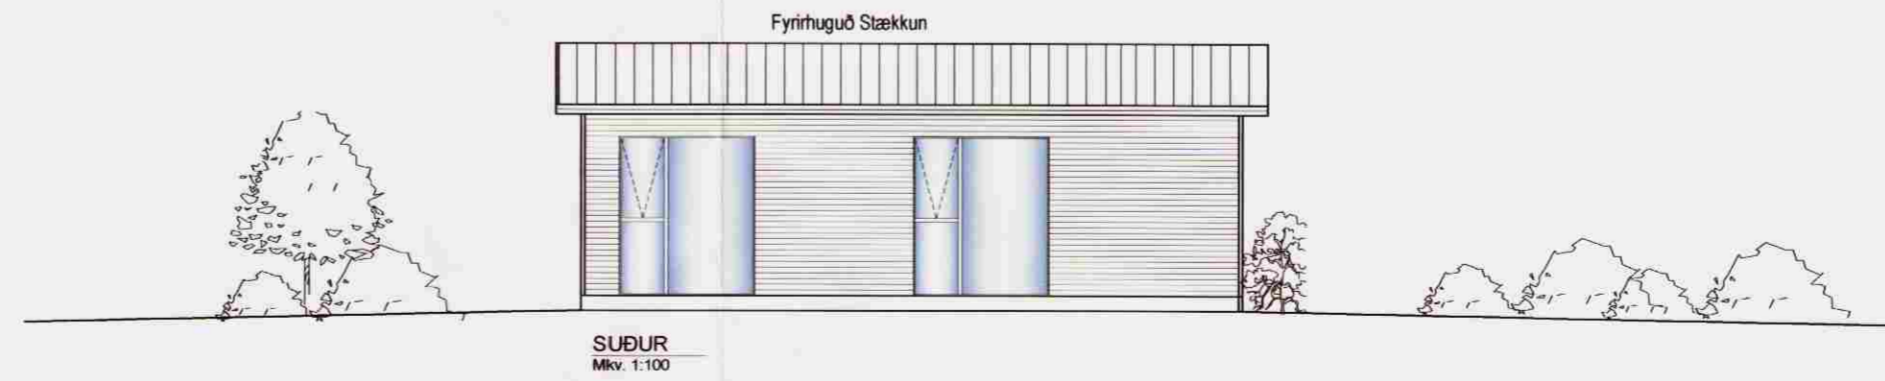
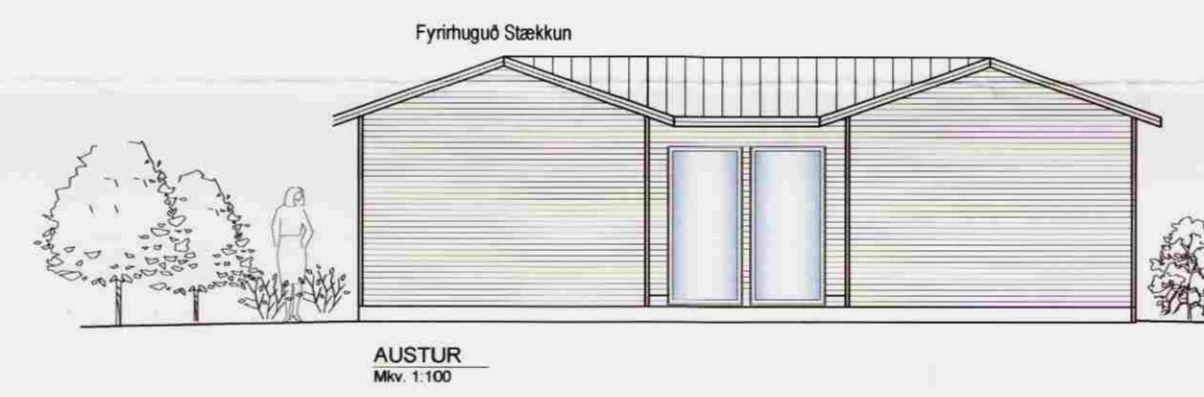
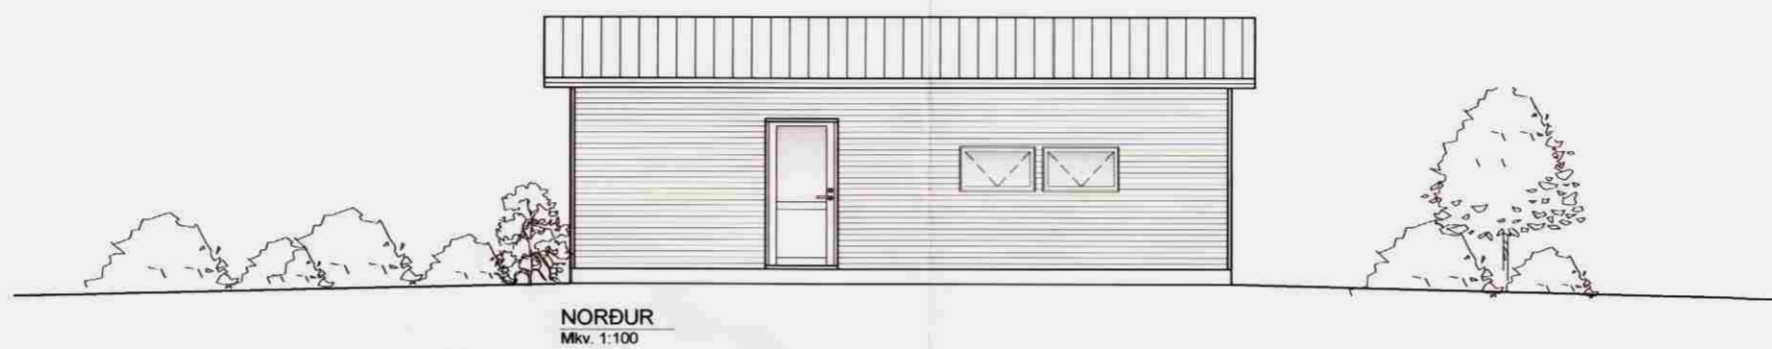


Samþykkt
 30 JULÍ 2008
Ragnýr Þórunn
 Byggingarfulltrúi uppsveita Árnessýslu

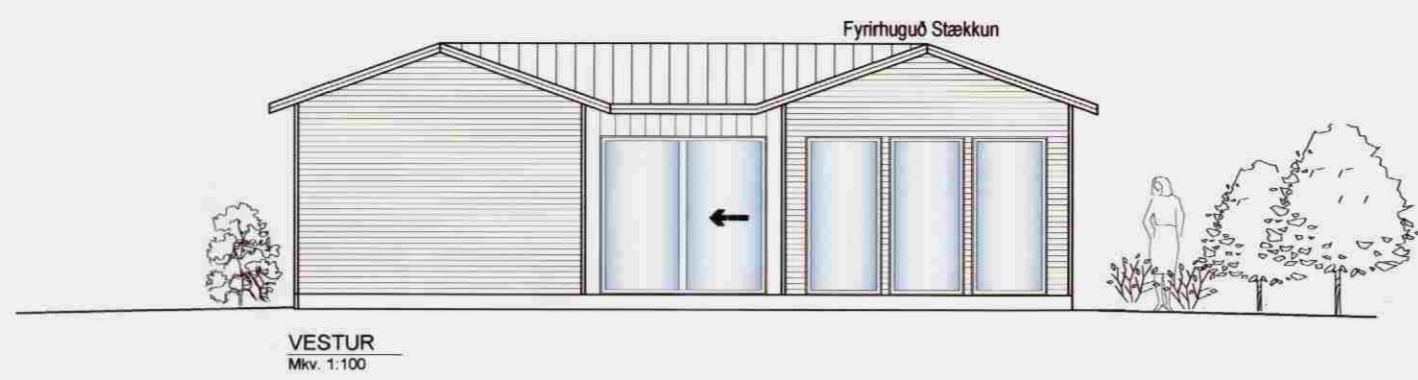

SKÝRINGAR

- SL SLÖKKVITÆKI
- R REYKSKYNJARI
- BO BJÖRGUNAROP
- 0101 NOTEININGANÚMÉR
- LR LOFTRÆSING
- GN GÓLFNIDURFALL

Pro-Ark teiknistofa
 Flugbrautarvegur 4
 Haukadal 2 Biskupstungum

08-045
Eiríkur Vignir Pálsson
 Eiríkur Vignir Pálsson BFI Kt: 010875-4179

Kjartan Sigurbjartsson BFI Kt: 190275-5319

Teikn. HB
 Dags. Febrúar 2008
 Mkv. 1:100

01.02-A

Ástunavígi 69, 800 Selfoss Sími: 462 4435 Fax: 462 4435 pro-ark@proark.is