



Samþykkt
 27. SEPT. 2005
Hanna Lönnason
 Byggingarfulltrúi úppveita Árnassýslu

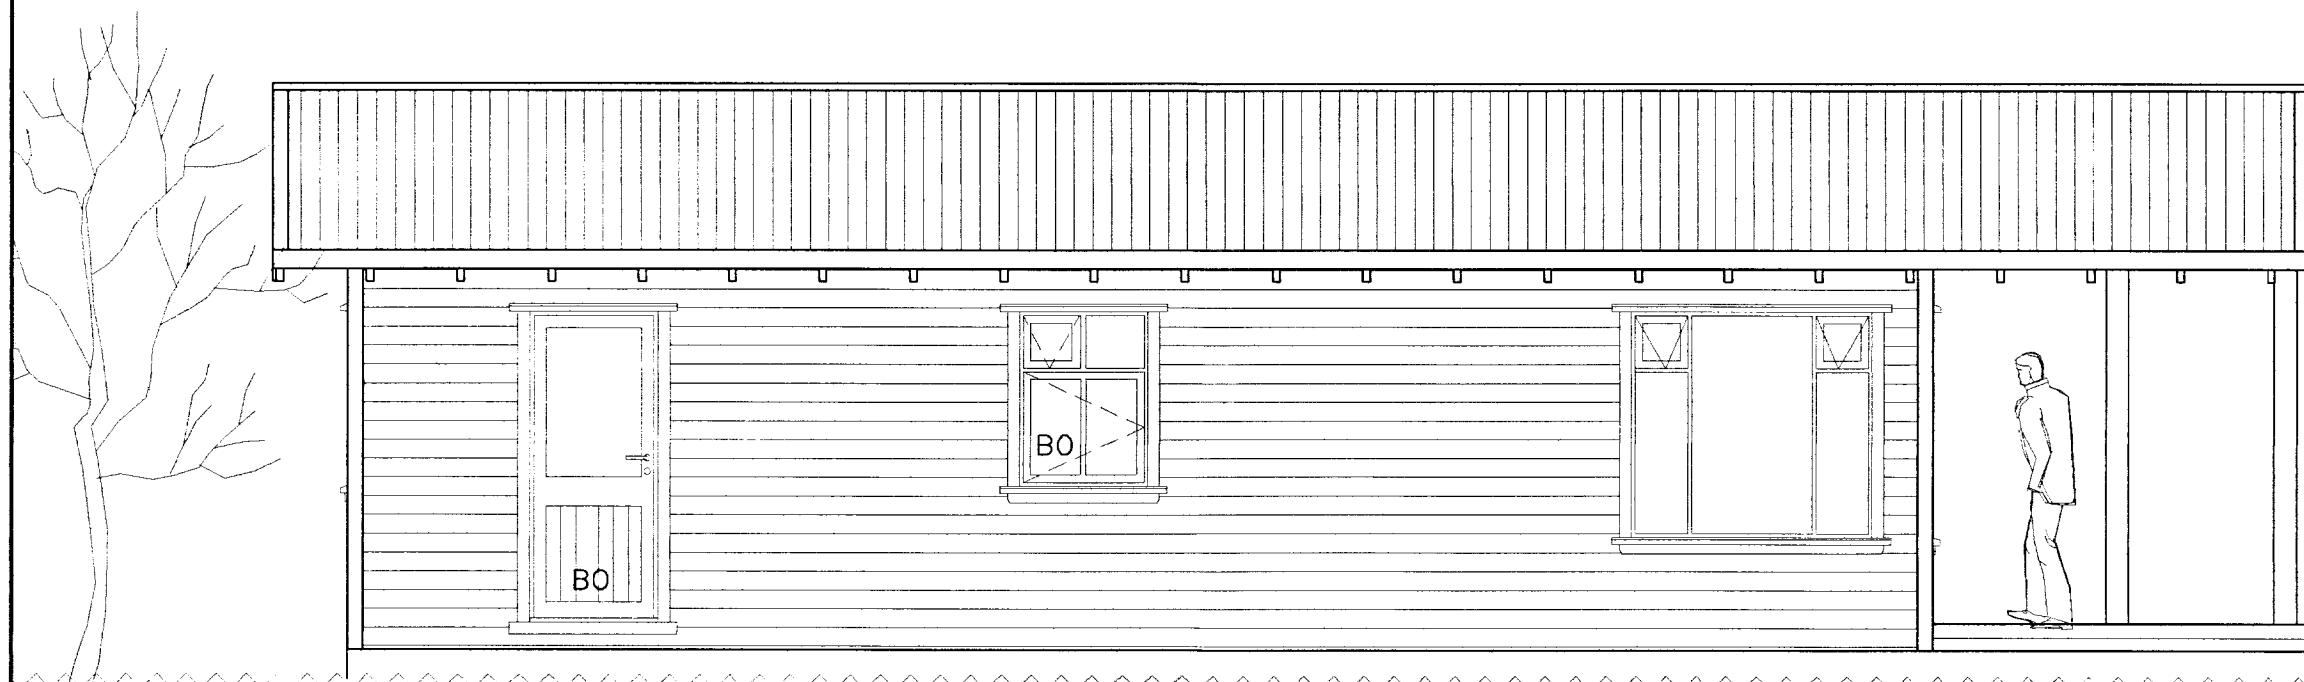

ÚTLIT HLÍÐ 1:50
 Tegund 6087



ÚTLIT GAFL / PALLUR 1:50
 Tegund 6087

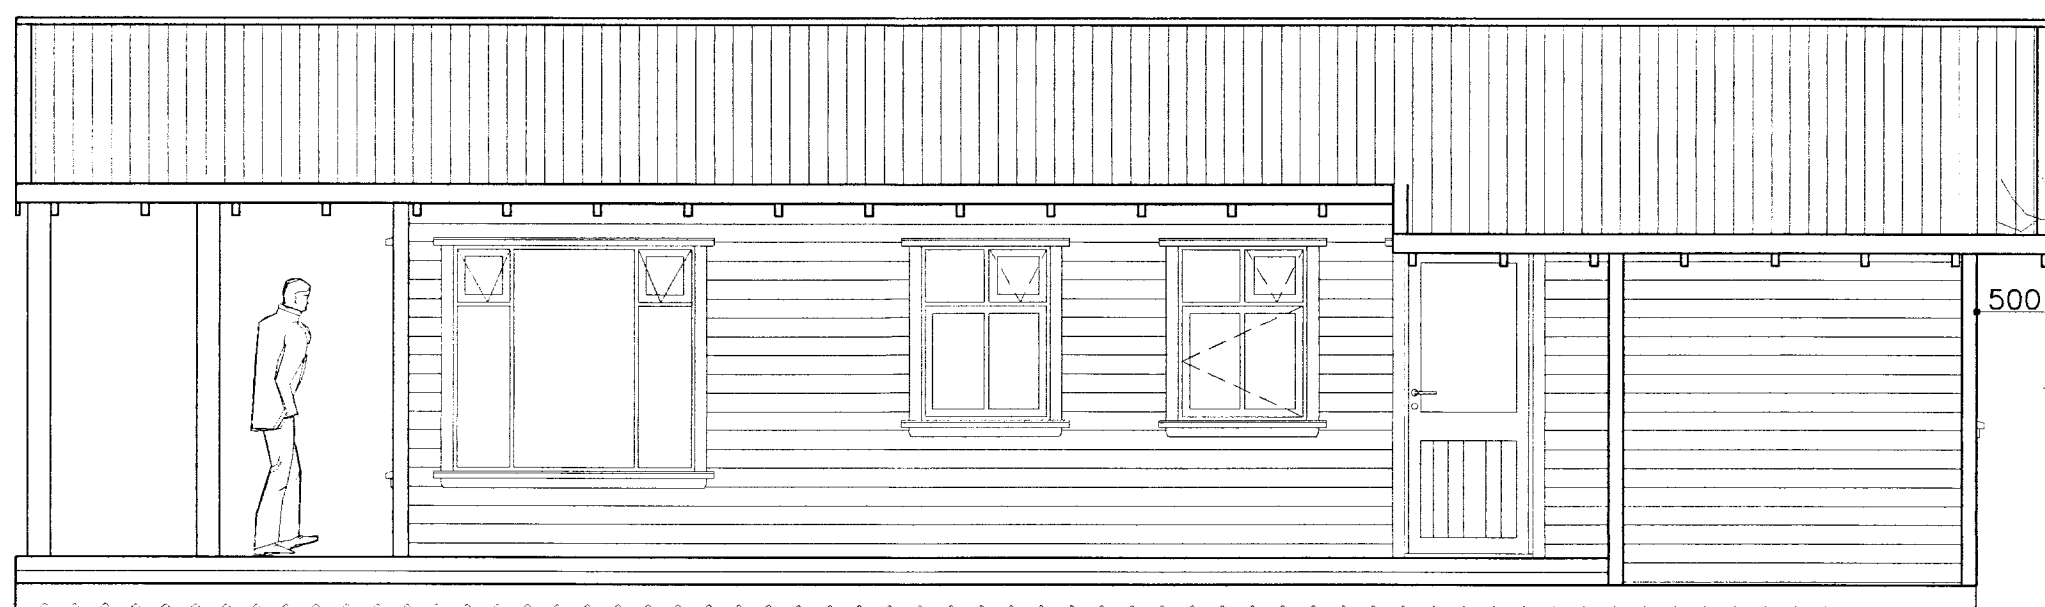

ÚTLIT HLÍÐ 1:50
 Tegund 6087



ÚTLIT GAFL / PALLUR 1:50
 Tegund 6087

Höfundaréttur.: Ólafur U. Jónhannsson kt.;181059-3709

Skýringar

- BO: Björgunarop
- LR: Loftþræsing
- S: Slökkvitæki
- R: Reykskynjari
- GN: Gólfniðurfall

Breytingar		FURUSTEKKUR 14 Bláskógab.	H T B S	
Nr.	Dags.Nafn		M	Nr.
		Verkfræðistofa Þráinn & Benedikt Laugavegi 178, 105 Rvk. Sími: 553 1770, 568 7775, Fax: 568-7701 Netfang: verkfraedistofa@verkfraedistofa.is	1:50	A102
		Sumarhús - útlit tegund 6087	Dags. <i>Agúst-05</i>	<i>090467-5229</i>