
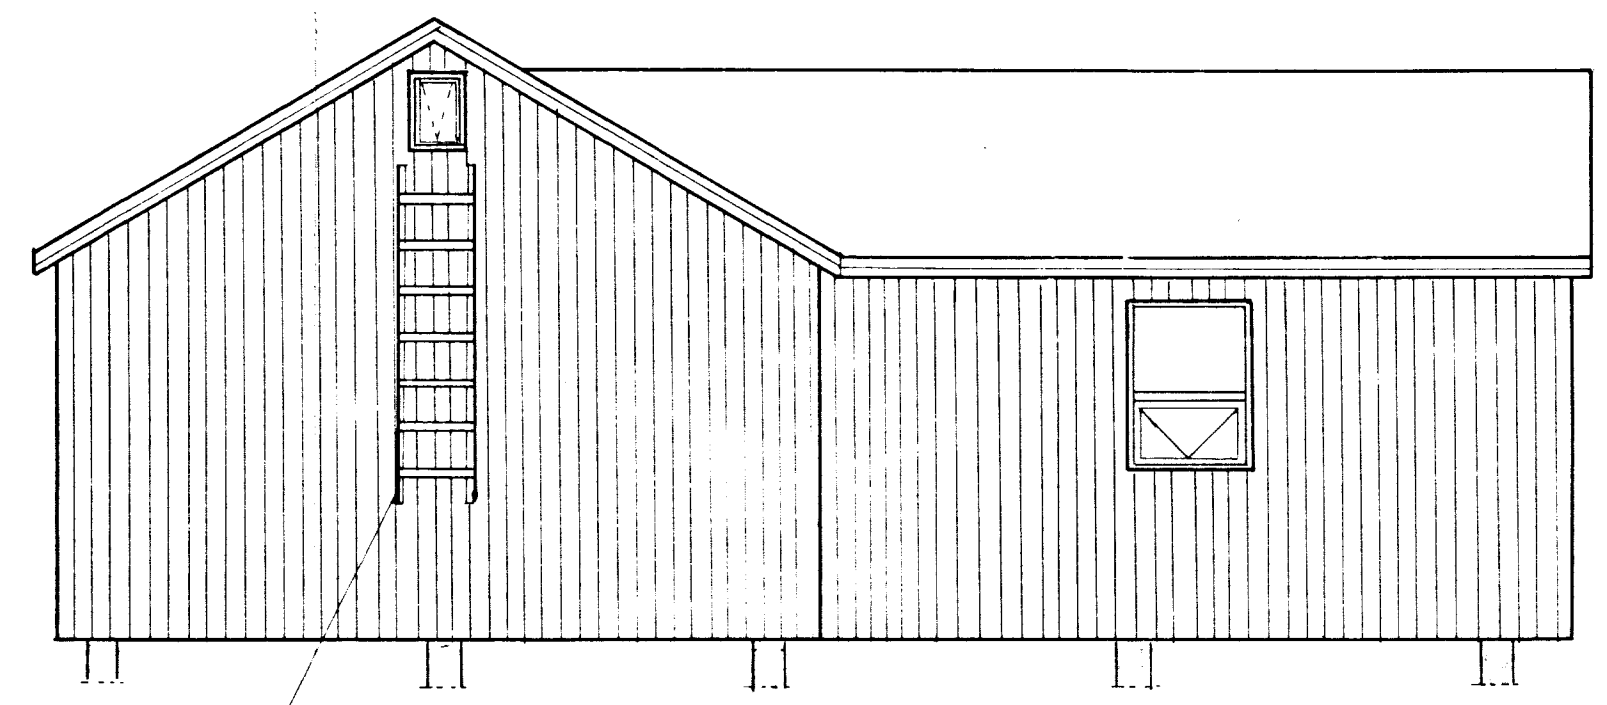


Hólmur Gunnarsson

Skýringar

F: Vidbyggingar : $5.0 \times 4.0 = 20 \text{ m}^2$
 Heildar F: $5.1 \times 7.6 + 20 \text{ m}^2 = 58.7 \text{ m}^2$
 Rúmmál : $5.1 \times 7.6 \times 2.35 + (95 \text{ m}^3)$
 $1.2 \times 2.2 \times 2.6 \times 2 = (15 \text{ m}^3) = 112 \text{ m}^3$
 St. Handsl tækj
 R Reykskynjari

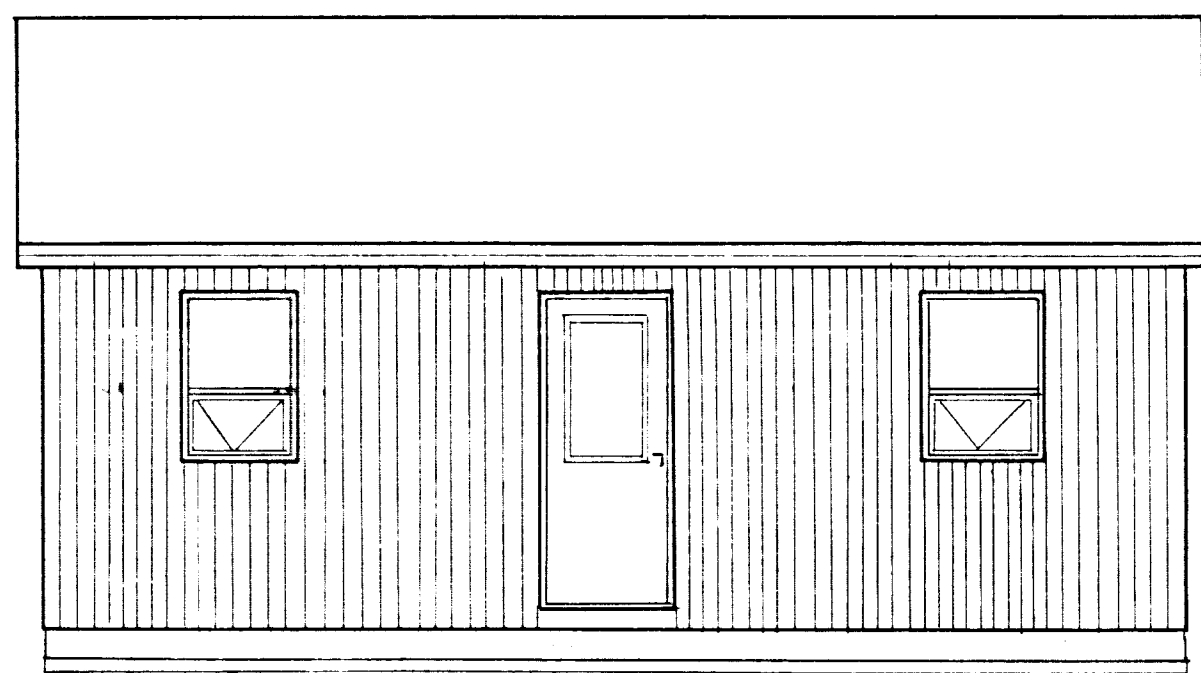

Brunastífl

Nafn: Vidbygging á Fremstavers saluhúsi inn	Mkv. 1:50	Hólmur '95
við Bláhell, Grunmynd / útlit, málsetning öll notica.	Dags. 6.06.95	
Teiknað af: Hólmur Gunnarsson	Samb. Teikning nr. 01	
simi: 8544142	Verk nr. 0215	