



SAMÞYKKT

18. NOV. 2010


*Oluf Kjartann*  
Bygginguáttur, uppá, Amessýslu og Féltri

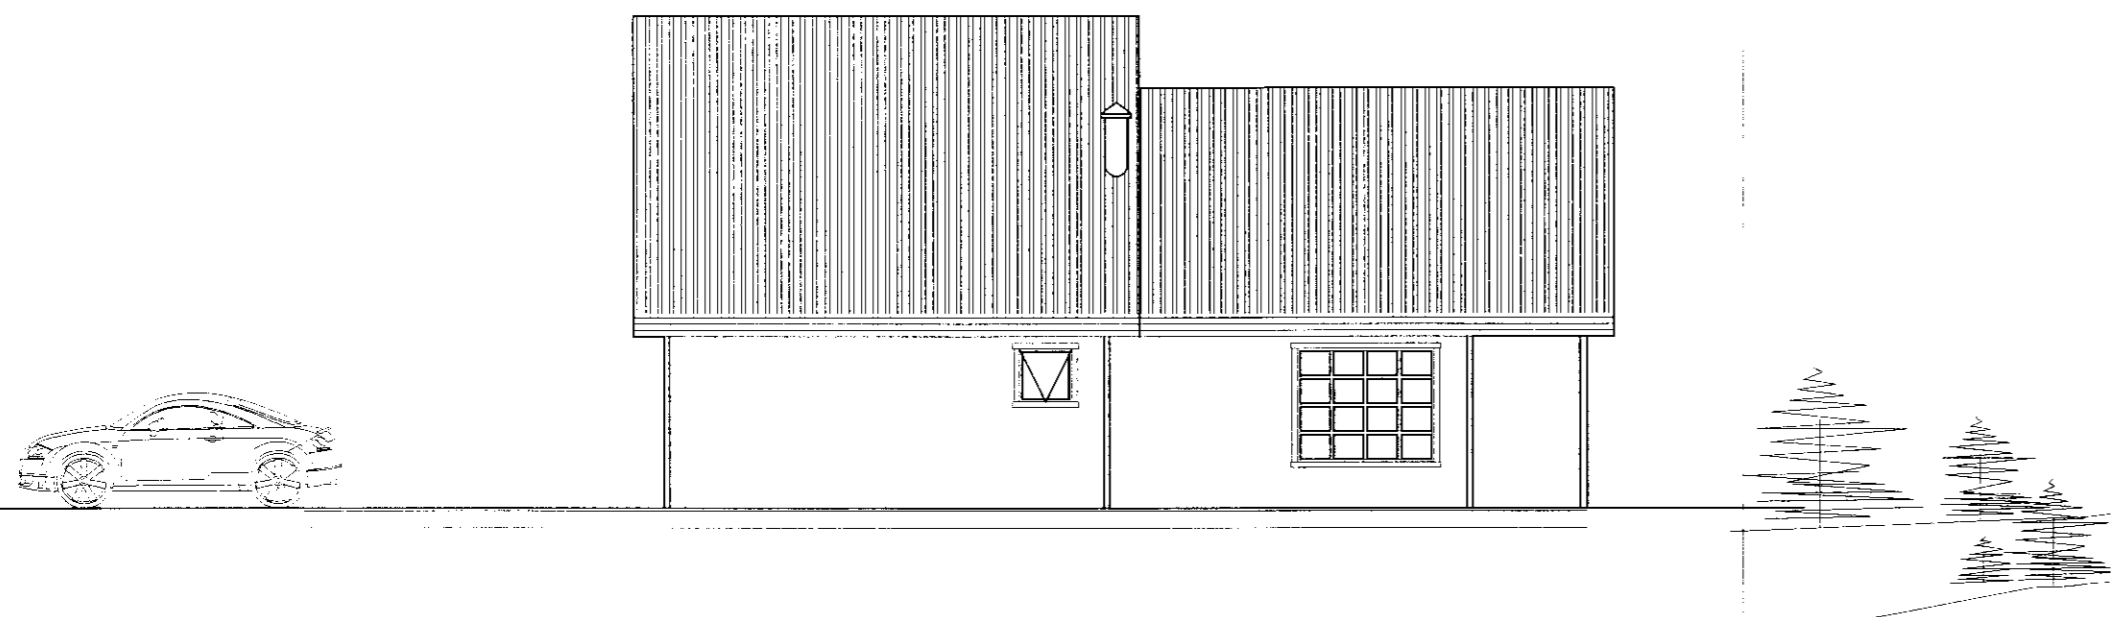


SUÐVESTUR

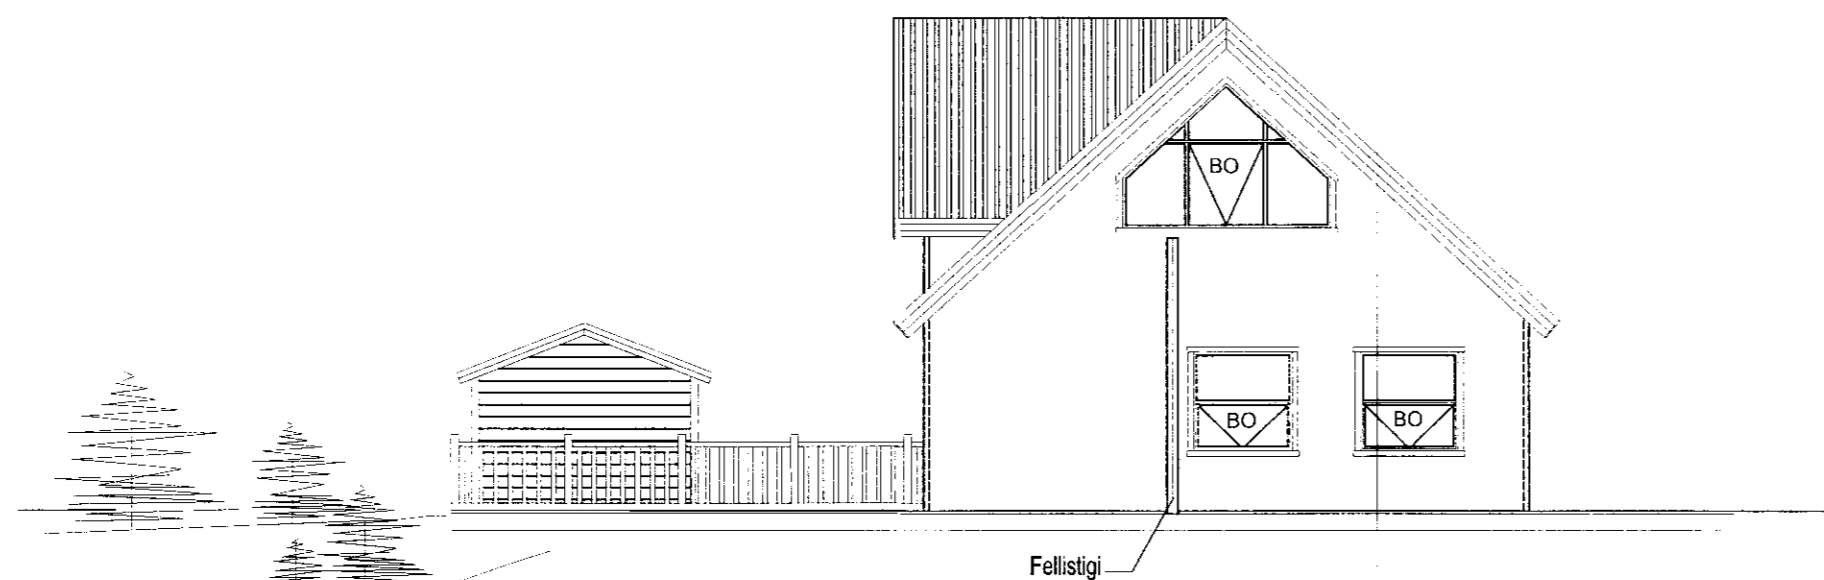

NORÐVESTUR

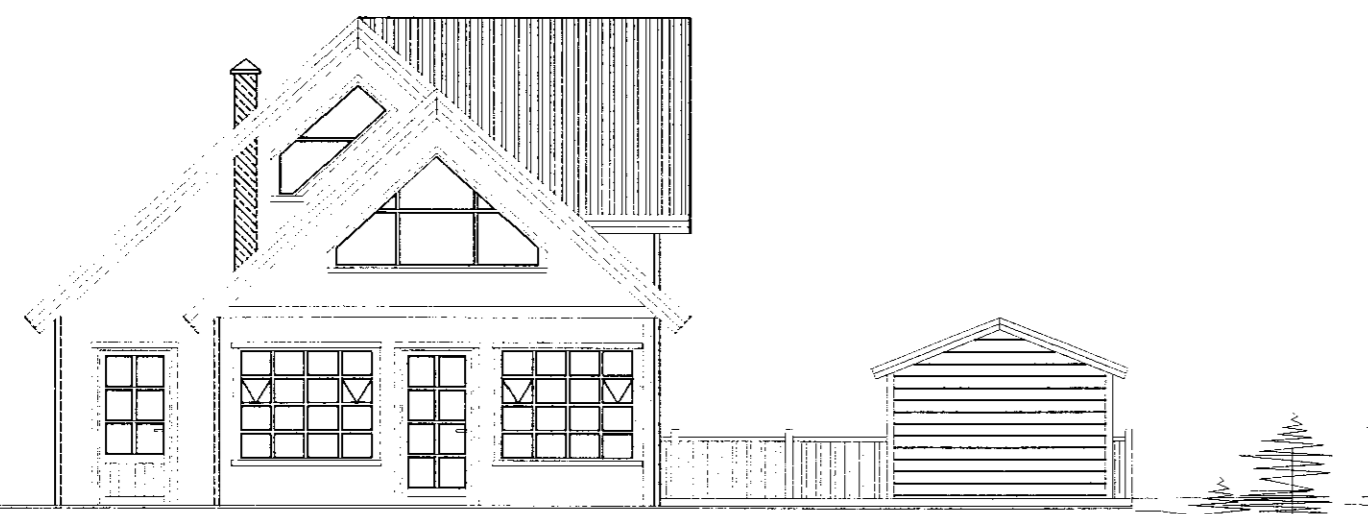


SUÐAUSTUR

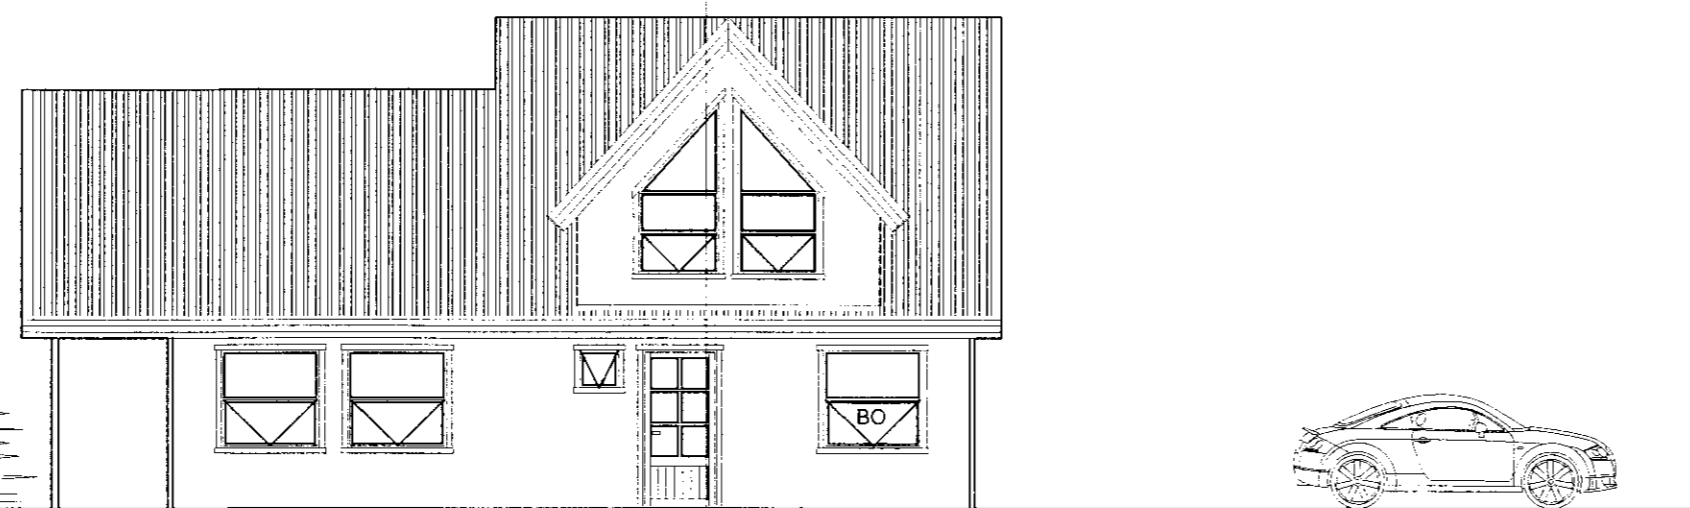

NORÐAUSTUR

SNID  
MKV. 1:100

A  
101

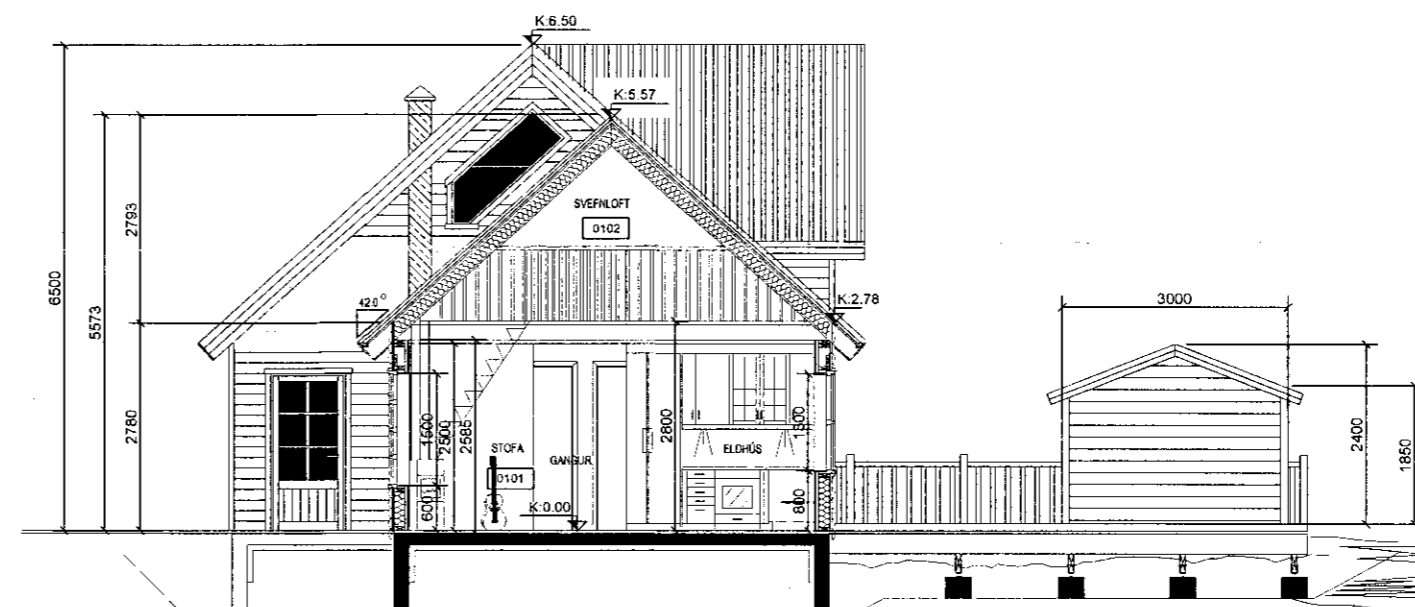


SKÝRINGAR:

- REYKSKYNJARI
- HANDSLÖKKVITÆKI
- RÝMINGARLEID
- BO BJÖRGUNAROP
- LR LOFTRÆSTING
- GN GÖLFNIDURFALL
- K:0.00 KÓTI
- GK:0.00 GÖLFKÓTI
- 0101 RÝMISNÚMER

STÆRDIR:

	FLATARMÁL	RÚMMÁL
Sumarhús mhl:01	75,5 m <sup>2</sup> br	364,6 m <sup>3</sup> br
Geymsla mhl:02	7,8 m <sup>2</sup> br	18,0 m <sup>3</sup> br
SAMTALS	83,3 m <sup>2</sup> br	382,6 m <sup>3</sup> br

-	-	-	-	-	-
B	02-11-2010	Mhl 02 bætt inn og sýni staðsetningu björgunaropa			BH
A	18.10.2010	Mænishæð breytt ásamt útliti og stærð glugga			Samp.
Nr.	Dags	Breyting			
Frumstærð blaðs	Minnkað í mkv:1:2	Mkv: 1:50	Dags: 05.09.2010	Verk.nr.: VS1009bh	Teikn.nr.: A-102
A.2	A.3		Hannað: BH	Teiknað: BH	Yfirf: IB
 <b>VERKFRÆÐISTOFA SUÐURNESJA</b> Vikurbraut 13, 230 Reykjanesbæ Sími: 4 200 100, Fax: 4 200 111 Veffang: <a href="http://www.vss.is">http://www.vss.is</a> Netfang: <a href="mailto:vs@vss.is">vs@vss.is</a>			Guðmundarbraut 3 Torfastöðum, Bláskógabyggð Útli / snið		
Samp. <i>Oluf Kjartann</i>			Samræmingarhönnuður:		
			<b>B</b>		