



SAMPYKKT
 11 FEB. 2009
Jón Friðrik Matthíasson
 Byggingaútlit og Áæmissýslu og Flóahfr.

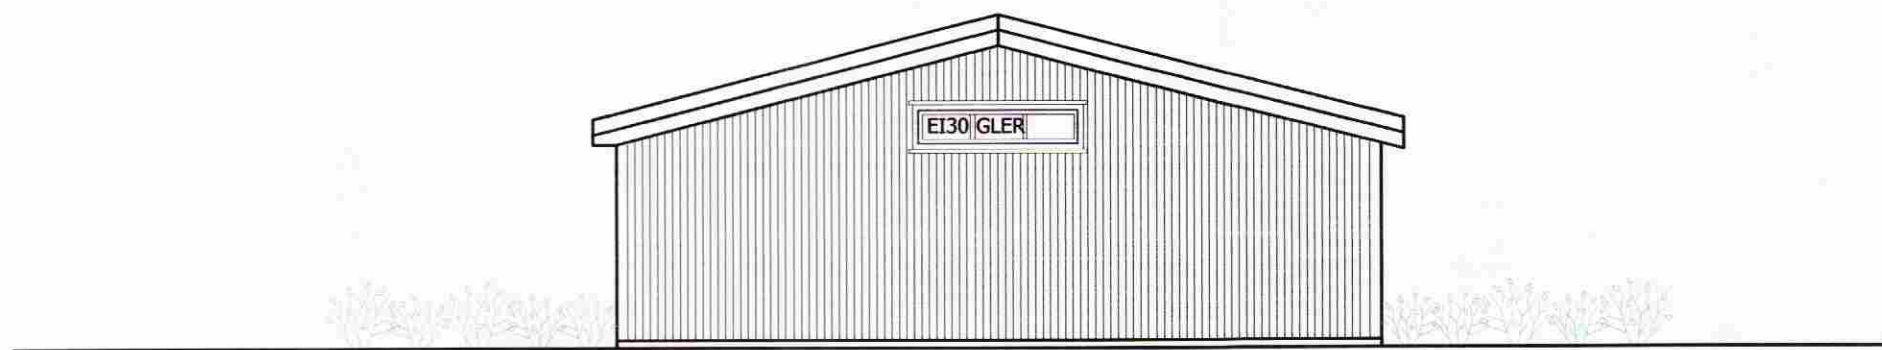


SUÐ-VESTUR
1:100



NORÐ-VESTUR
1:100

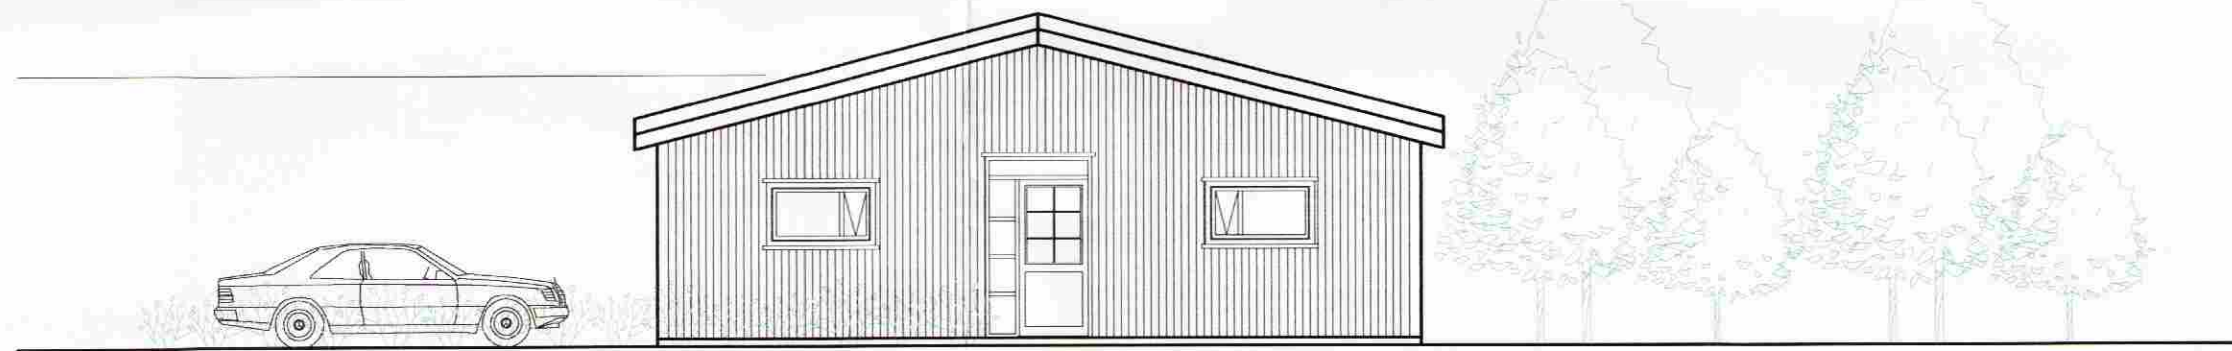

SUÐ-AUSTUR
1:100

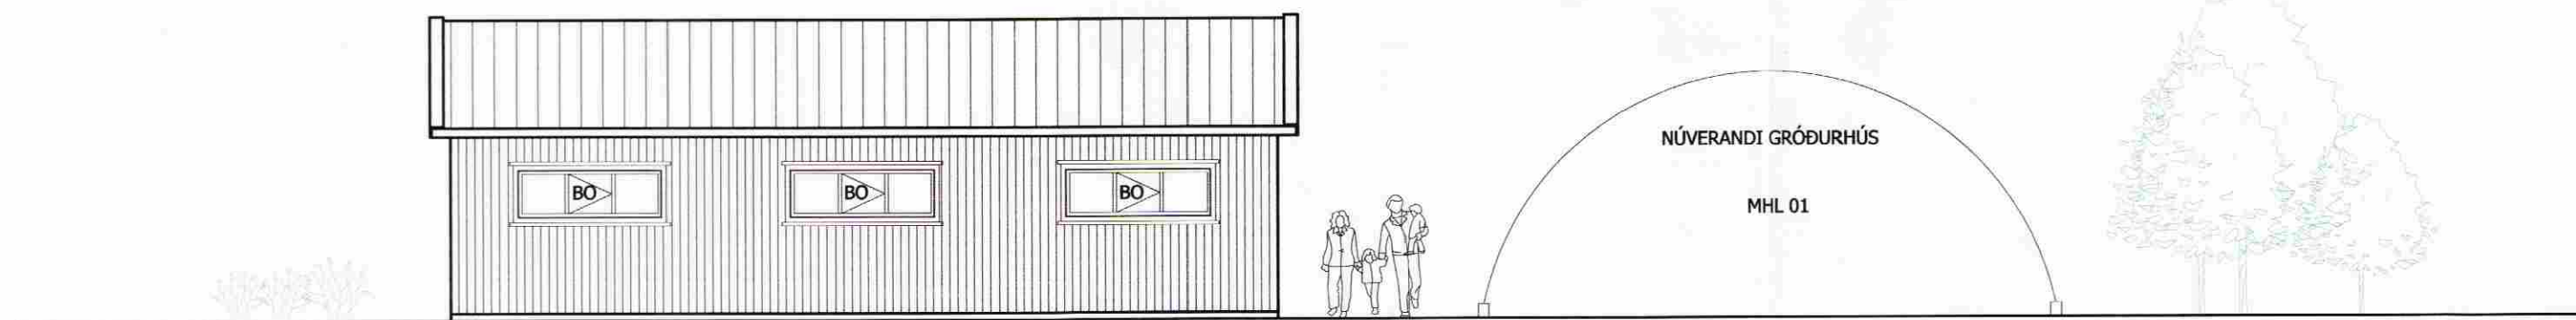

NORÐ-AUSTUR
1:100

GERÐI, BLÁSKÓGABYGGÐ
 REYNDAR/ÁDALUPPDRÁTTUR
 ÍBÚÐARHÚSNÆÐI TEIKNING NR. 102
 ÚTLIT

| | | | | |
|----------|---------|----------|------------|------------|
| VERK NR. | HAFFND: | TEIKNND: | YFIRFARND: | DAÐND: |
| 09001 | JFM | JFM | | 03.02.2009 |

ÁRTUN ADALVERKNAÐA: *Jón Friðrik Matthíasson*
 JÓN FRÍÐRIK MATTHÍASSON 021171-5069

M2 TEIKNISTOFA EHF - KT: 690506-0680
 EYRAVEGI 32. 800 SELFOSS
 S: 482 4050 / 861 4052

JÓN FRÍÐRIK MATTHÍASSON - BYGGINGAFRÆÐINGUR BÍ - JFM@M2TEIKNISTOFA.IS
 ADALUPPDRÆTTIR - SKIPULÖG - RÁÐGJÖF - EIGNASKIPTAÝFIRLÝSINGAR