


2. HÆÐ

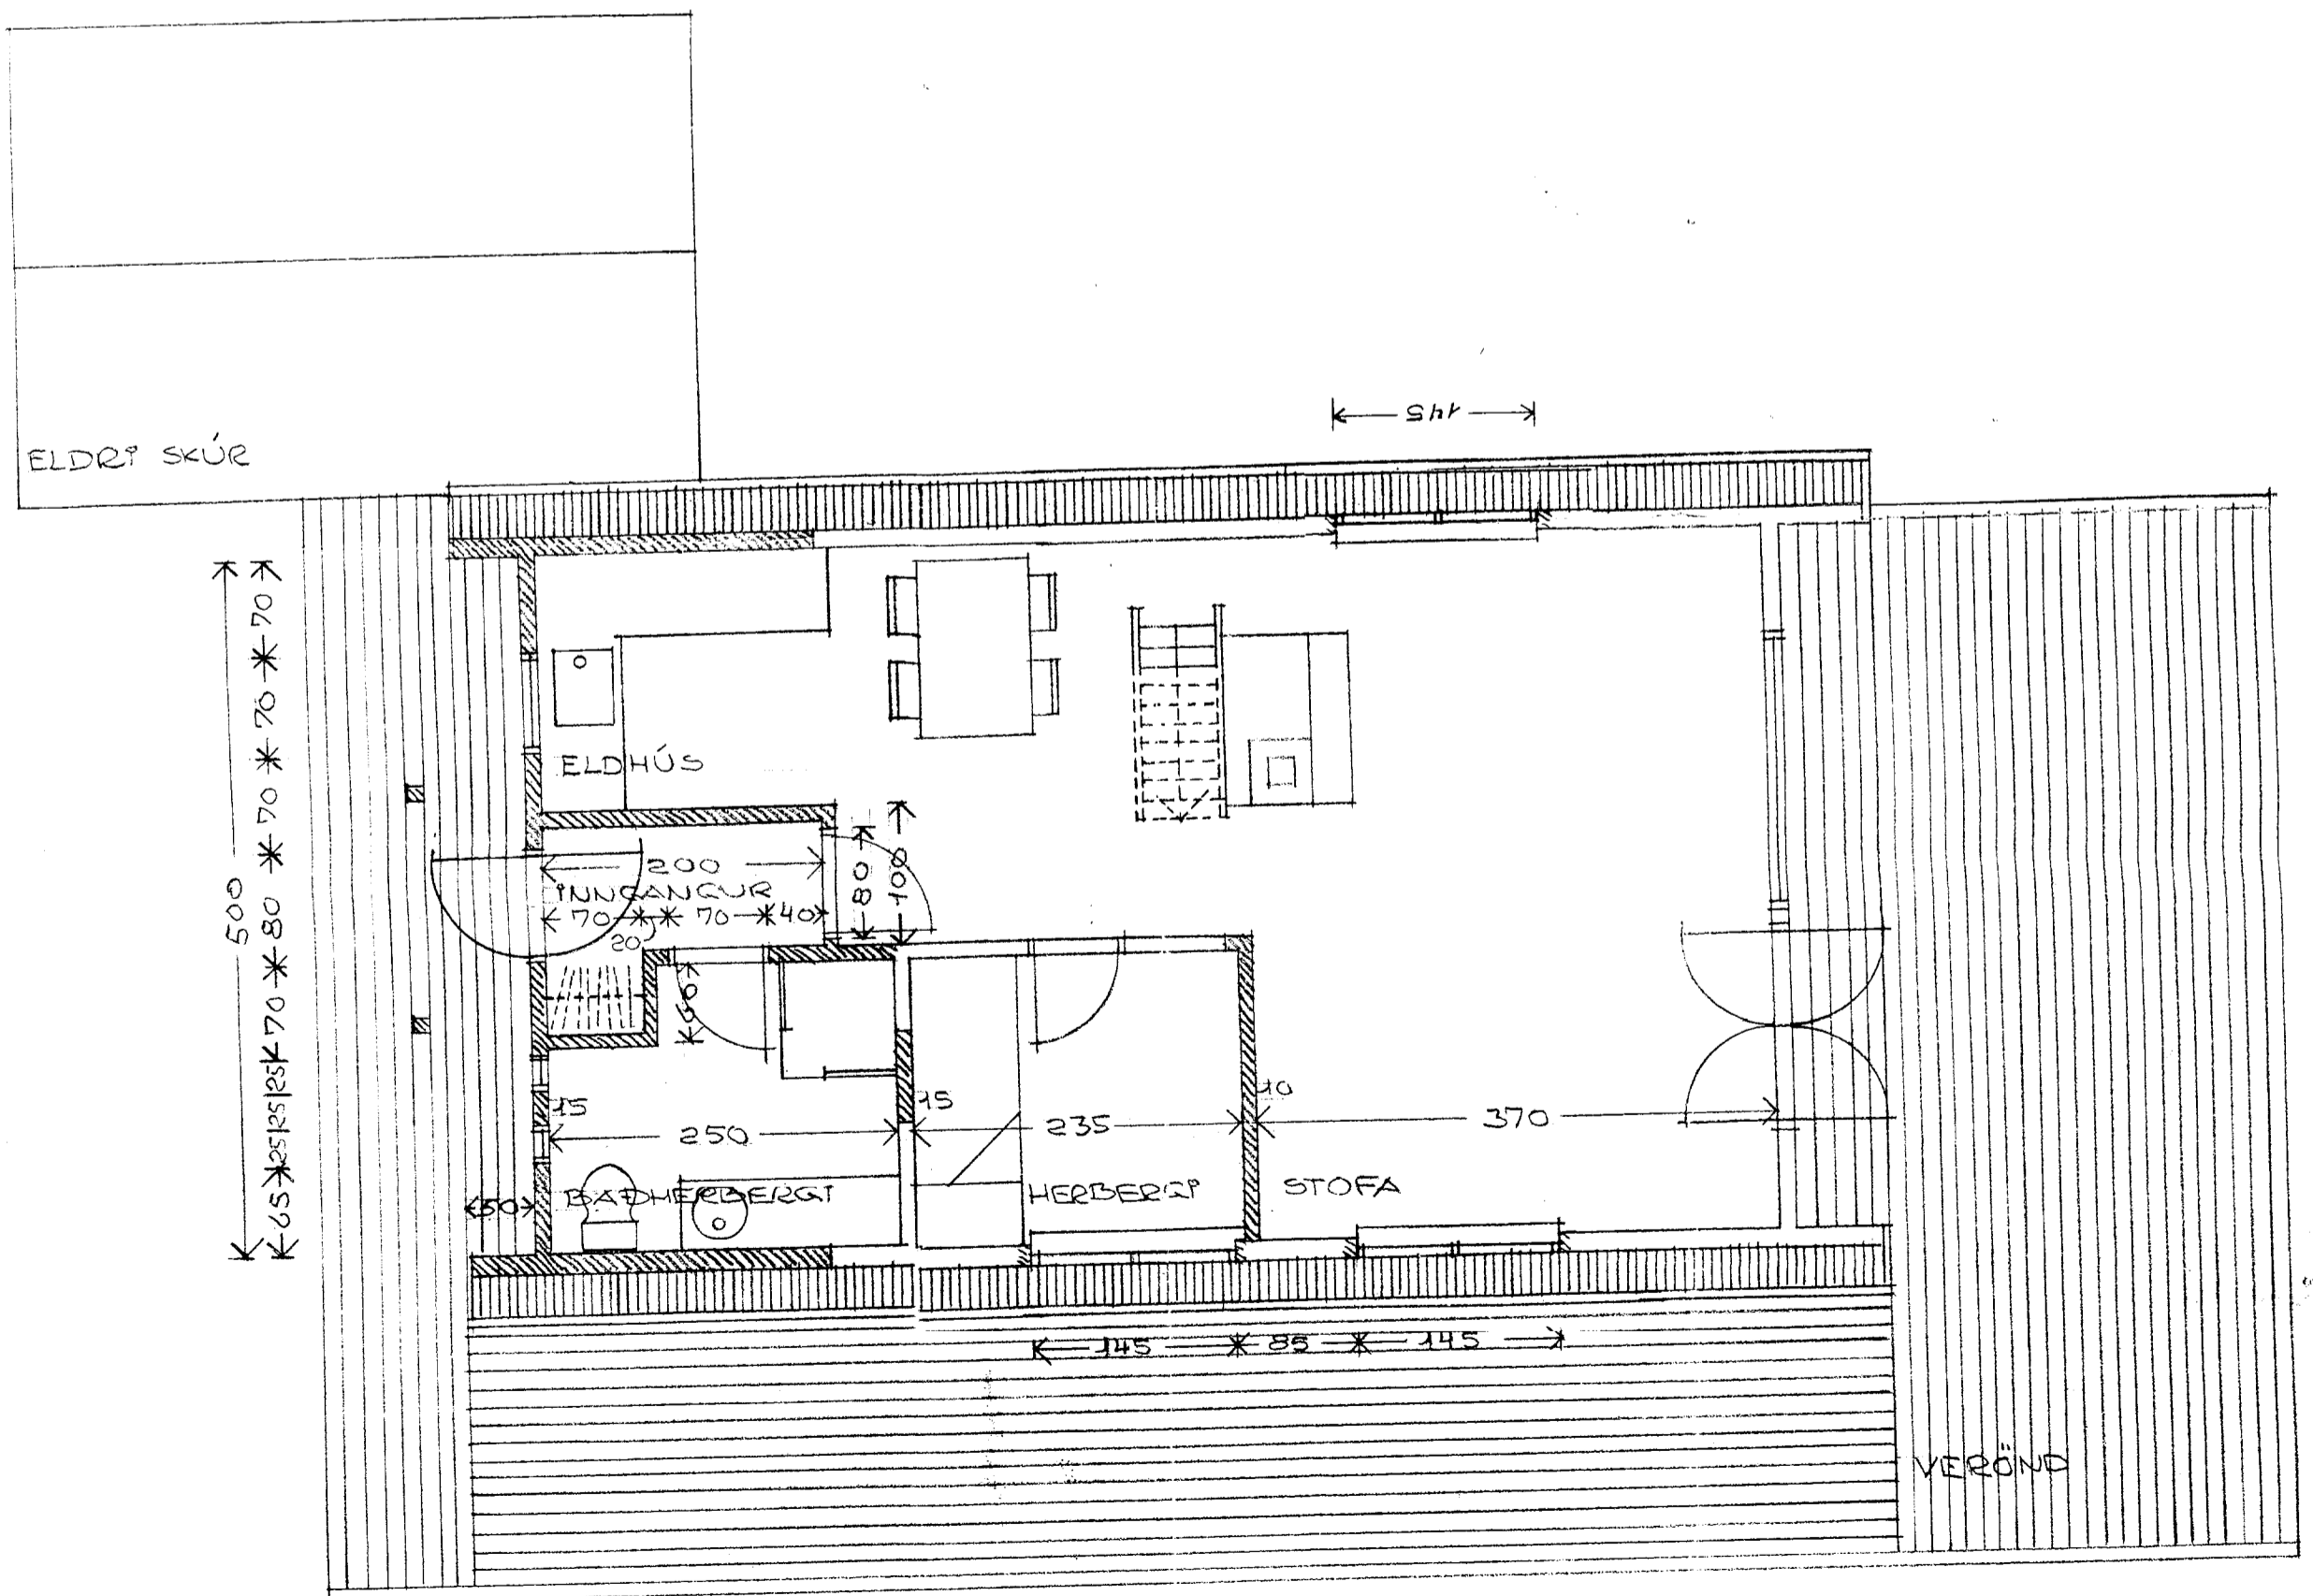

1. HÆÐ

JÓN KARLSSON, MALARÁSI 6, 110 REYKJAVÍK.
 VÆÐBYGGING VPD, SUMARHÚS VPD ÞINGVALLAVATN.
 GRUNNTEIKNING Í HLUTFÖLLUM 1:50.
 KURT FADDERSBÓLL, ARCHITEKT,
 DEGNEBAKKEN 37, 8230 ÅBYHØJ, DANMARK.