




FYRIR BREYTINGU

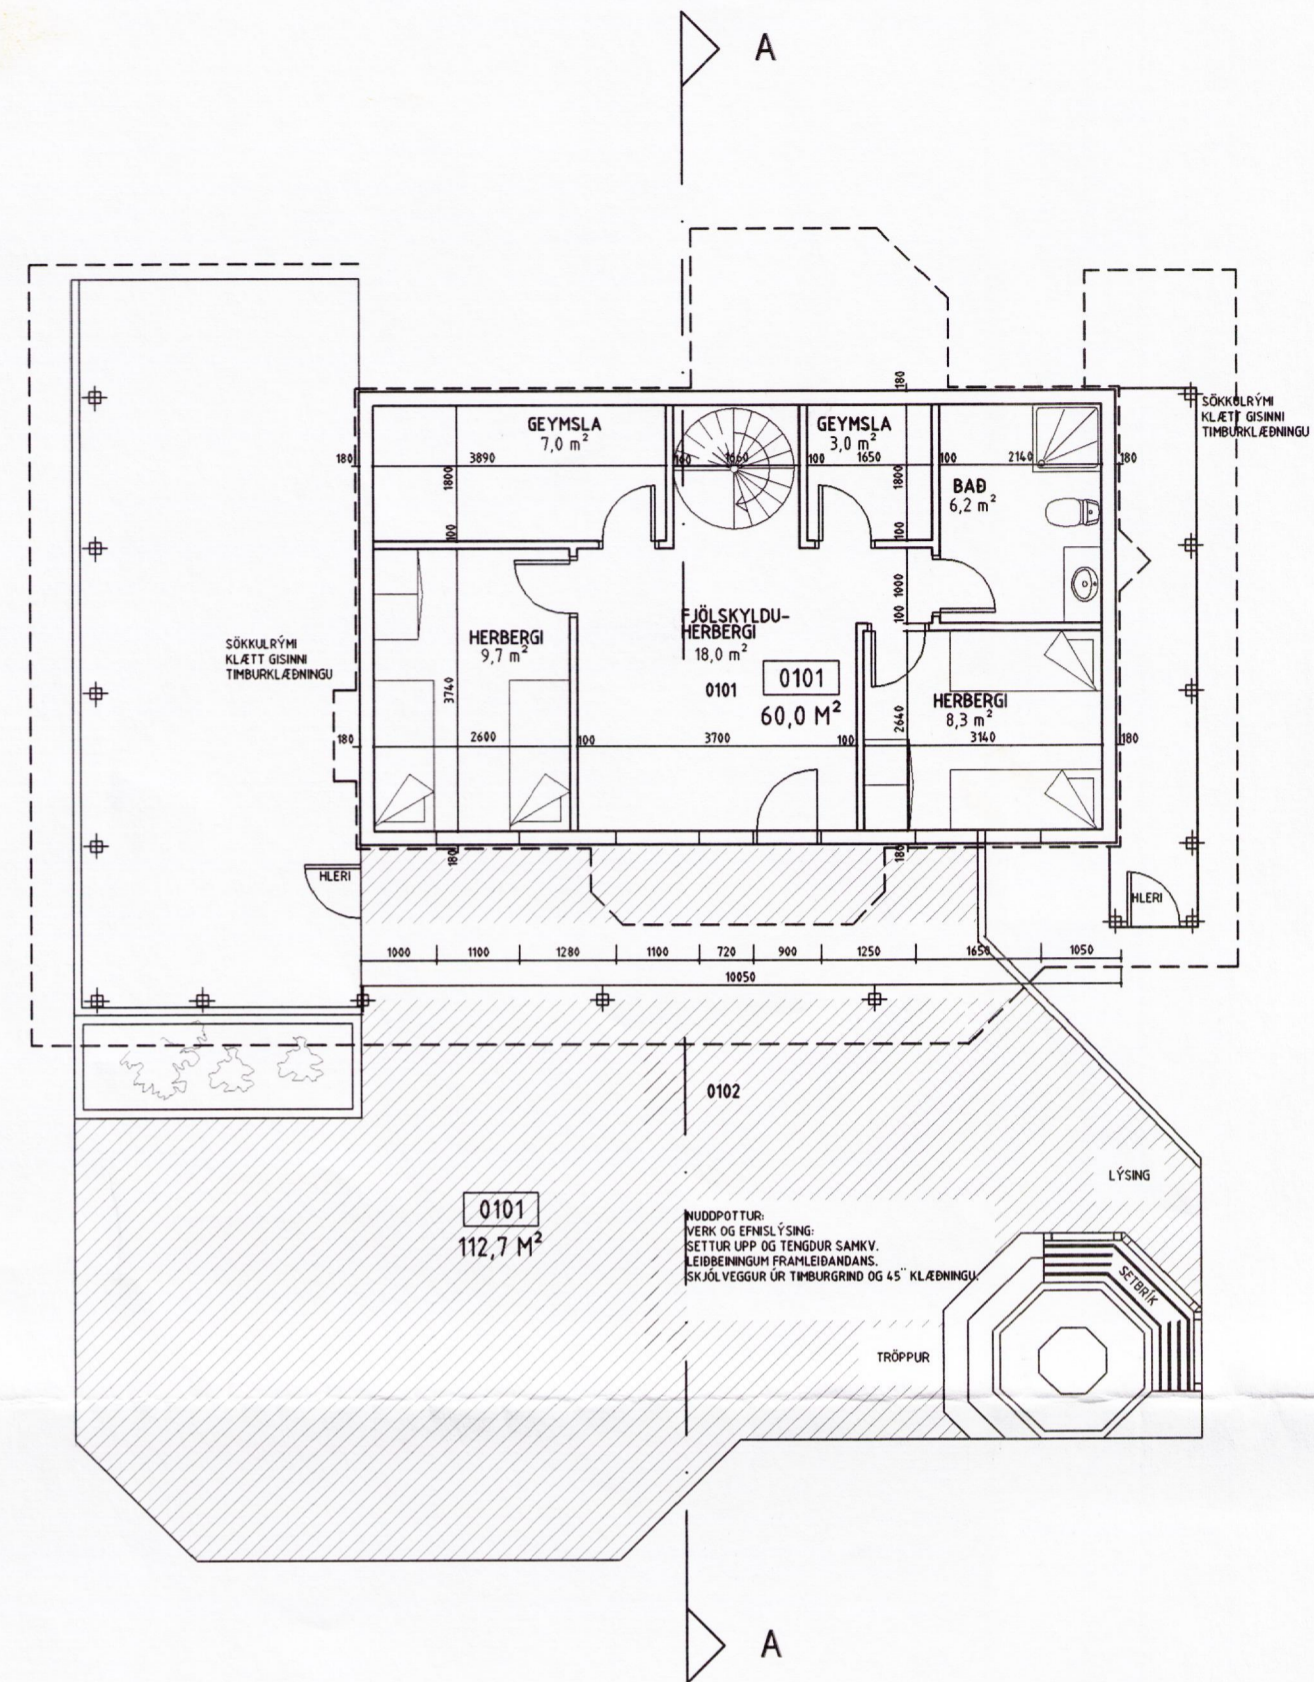


GRUNNMYND 1.HÆÐ
1:100

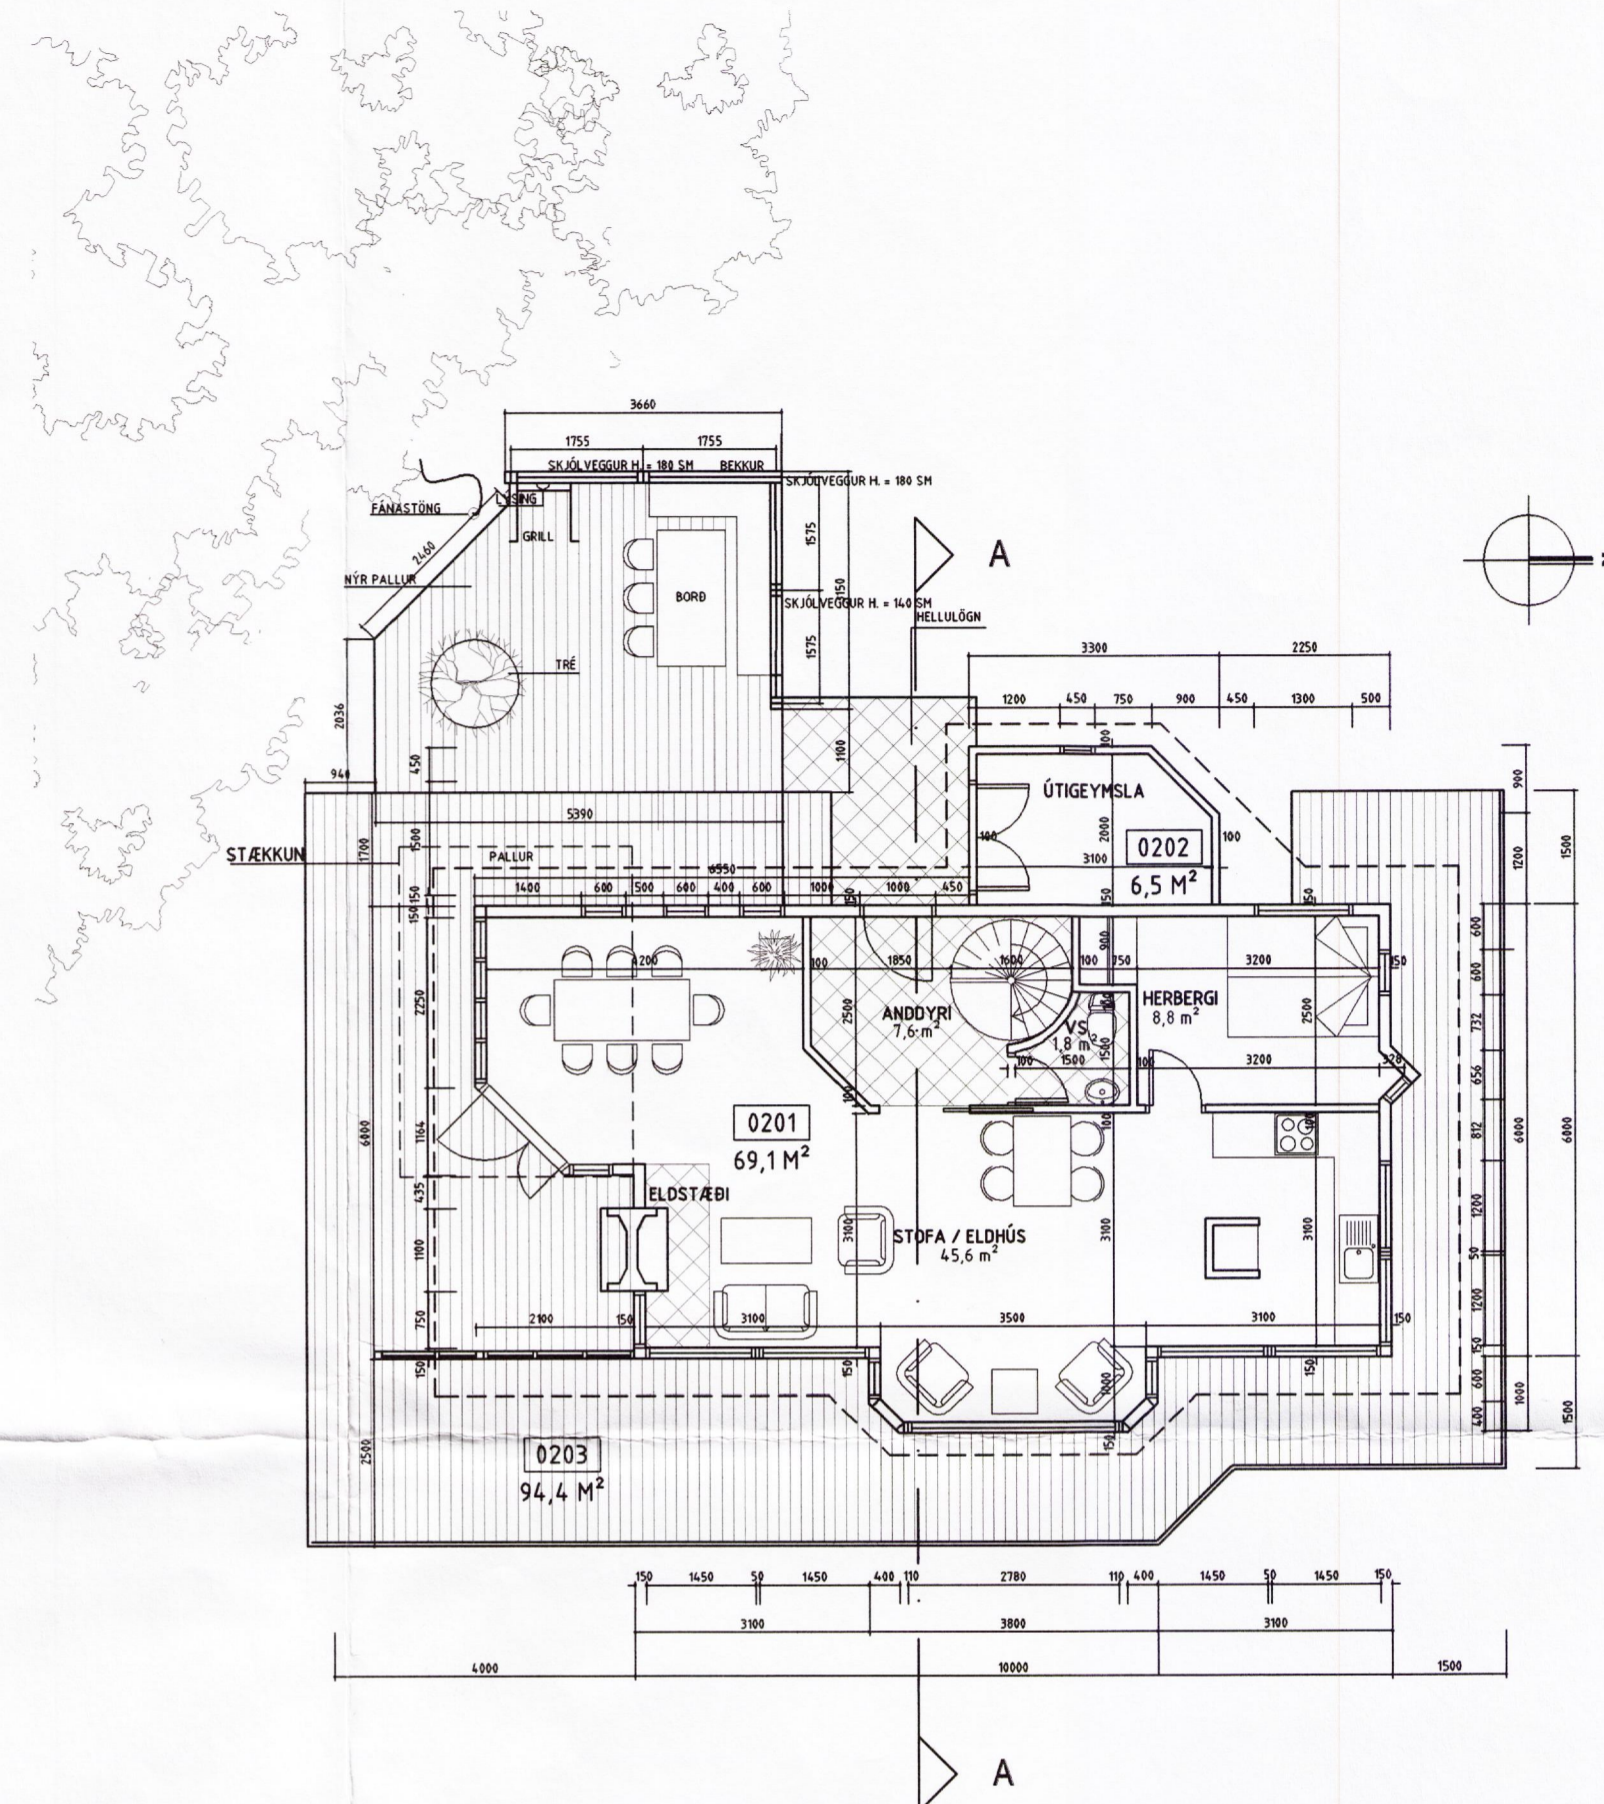

GRUNNMYND 2.HÆÐ
1:100

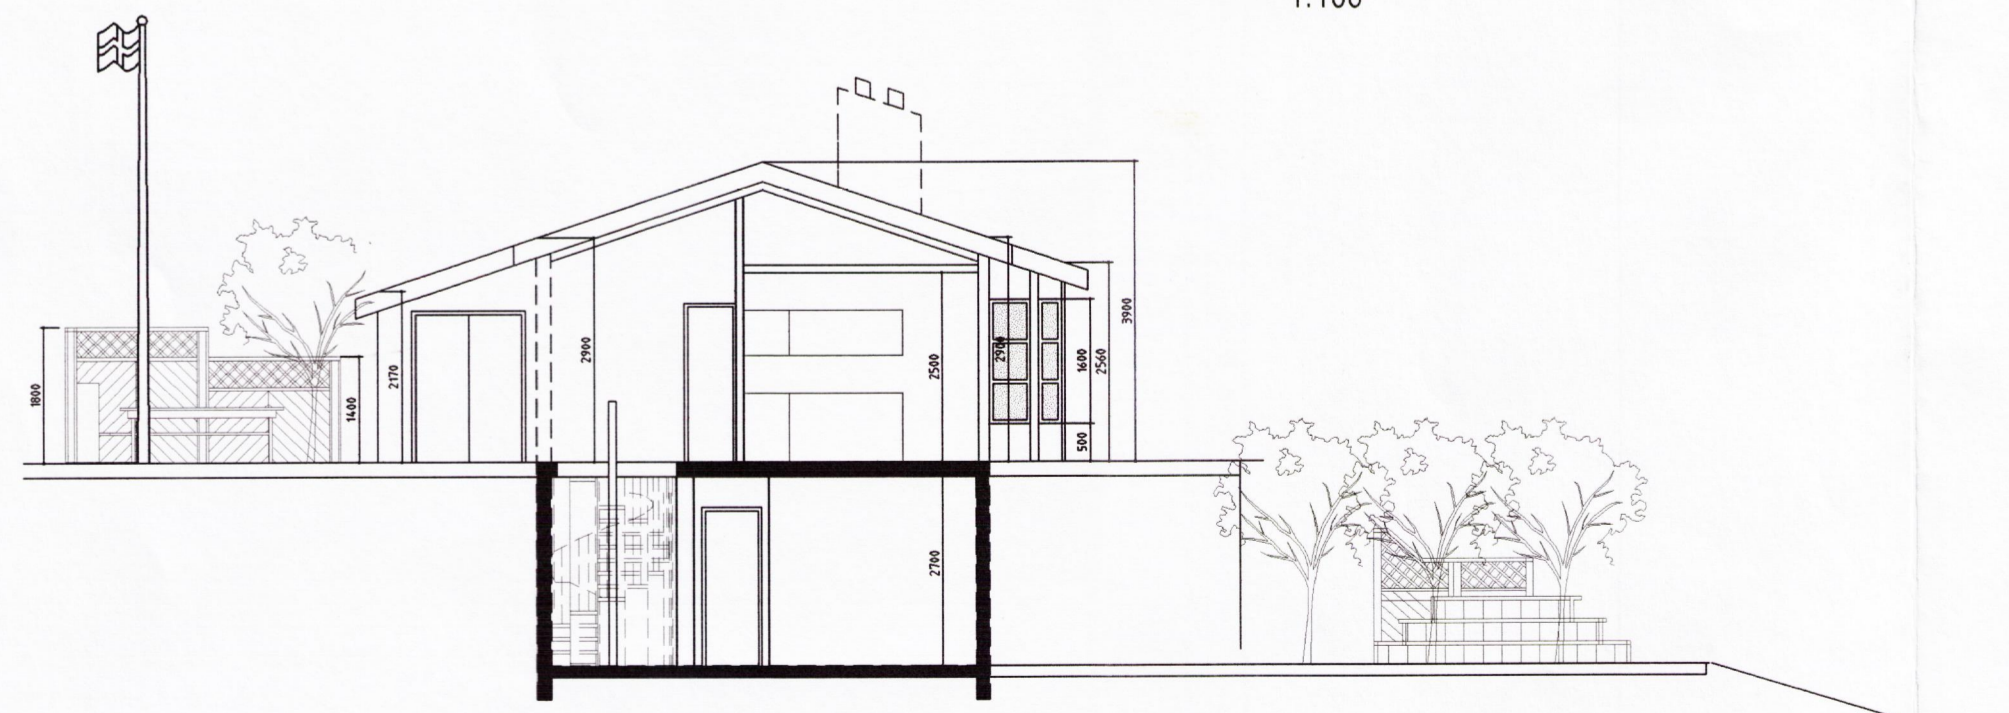

SNEIÐING
1:100

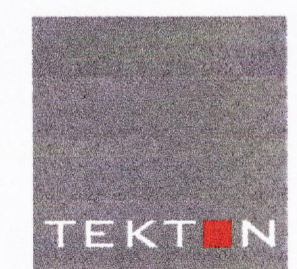

HÁTEIGSVEGI 7
105 REYKJAVÍK
ICELAND
TEL: +354 561 1910
FAX: +354 561 1921
TEKTON@TEKTON.IS
WWW.TEKTON.IS
KT: 471293-2109

HÖNNUN - SKIPULAG - RÁÐGJÖF
HAUKUR HARÐARSON ARKITEKT FAI / FSSA 221162-2269
HUGI GUÐMUNDSSON 211066-5129
PÁLMI GUÐMUNDSSON ARKITEKT FAI 200258-3719

SAMÞYKKT
VERK
SUMARHÚS ÞINGVÖLLUM
Í LANDI HEIÐARBÆJAR
TEIKNING
GRUNNMYND - SNID

KVARÐI
1:100
5 M

DAGS
03.01.2002
TEIKNAD AF

TEIKNING NR.

10-01