




FYRIR BREYTINGU

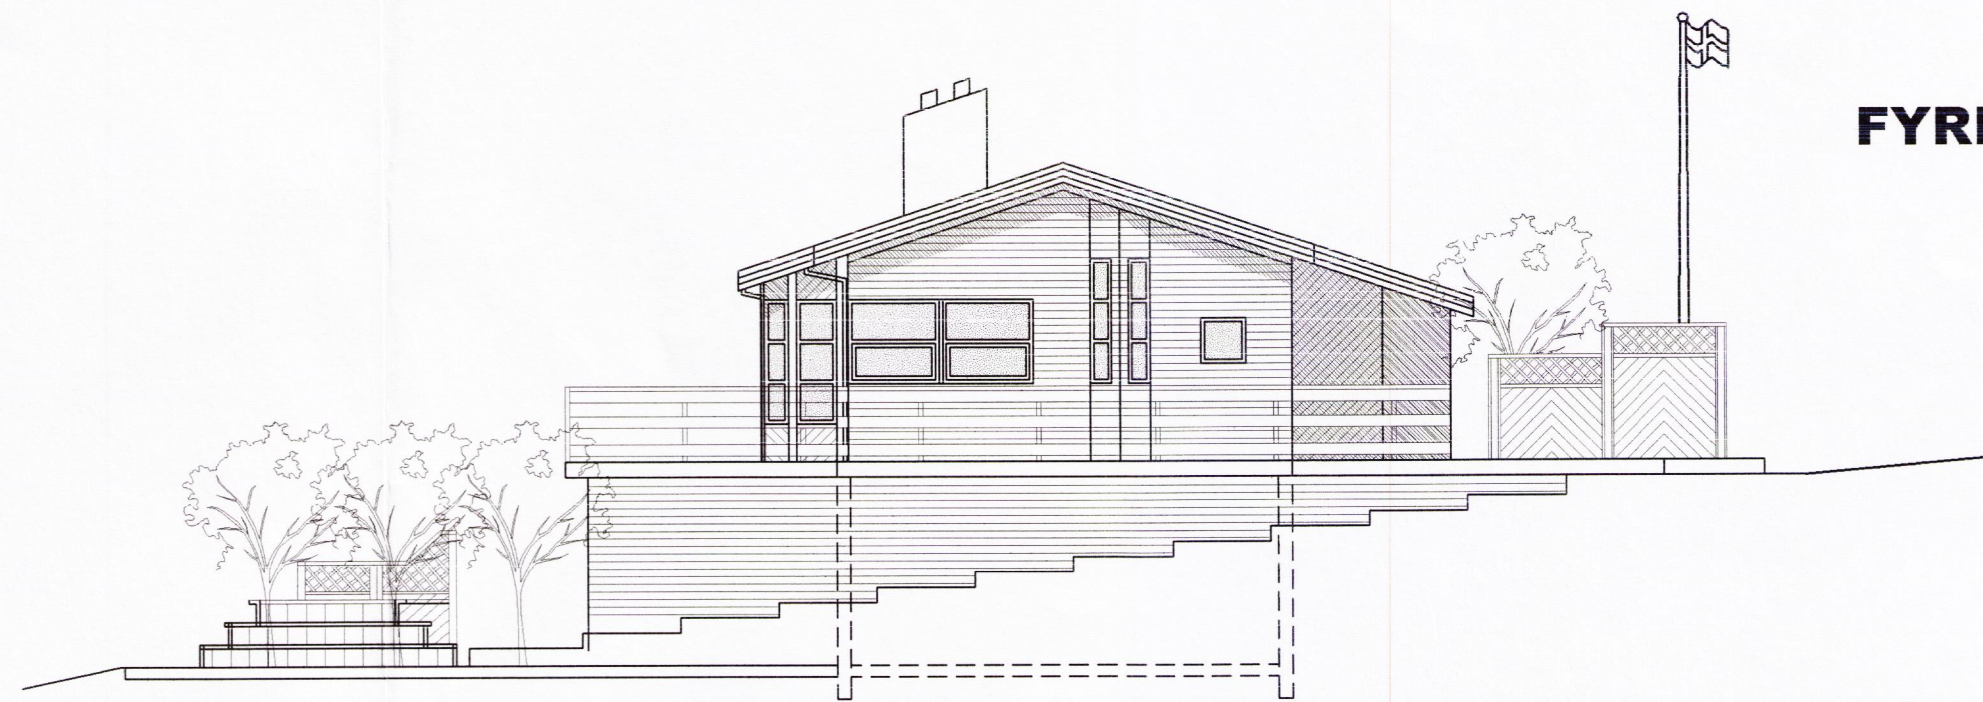


ÚTLIT NORDUR
1:100

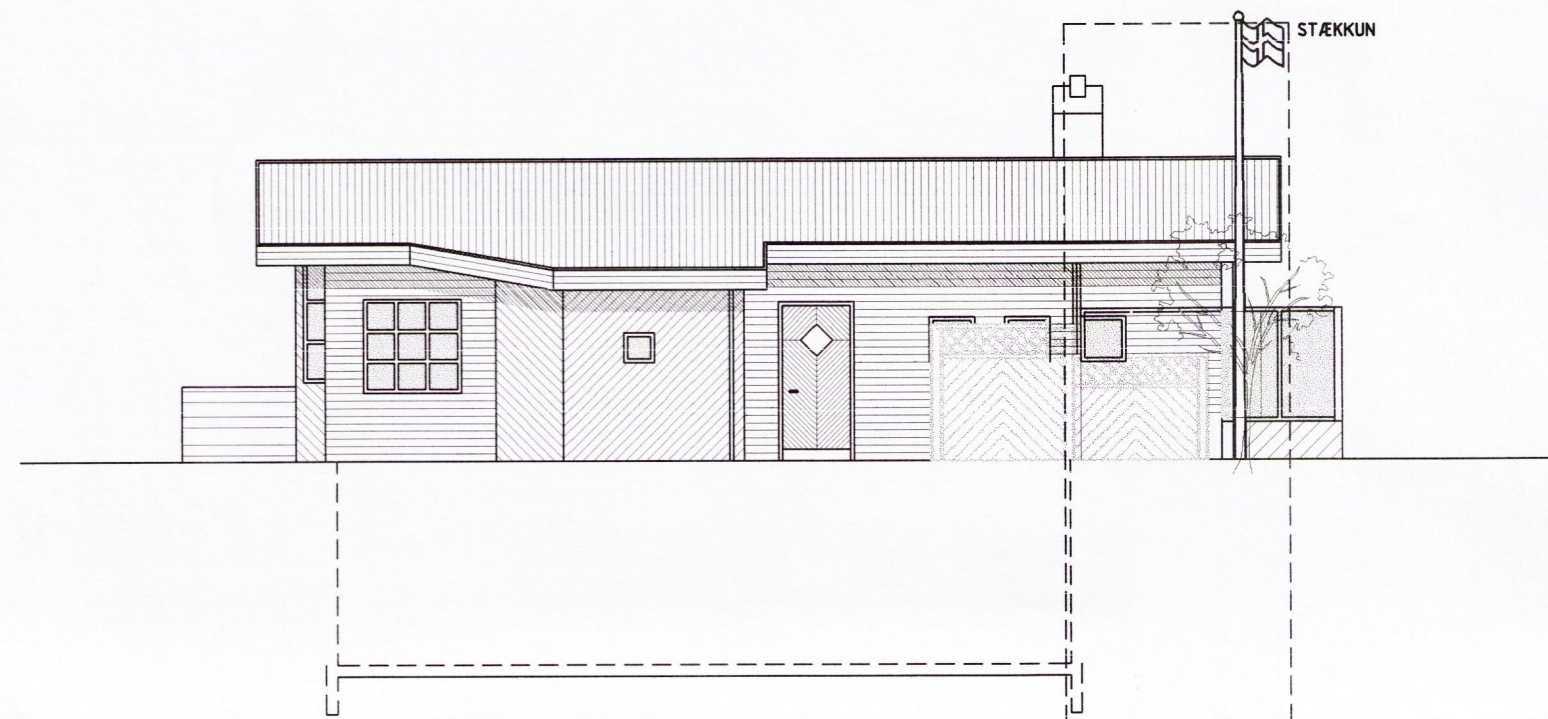

ÚTLIT VESTUR
1:100

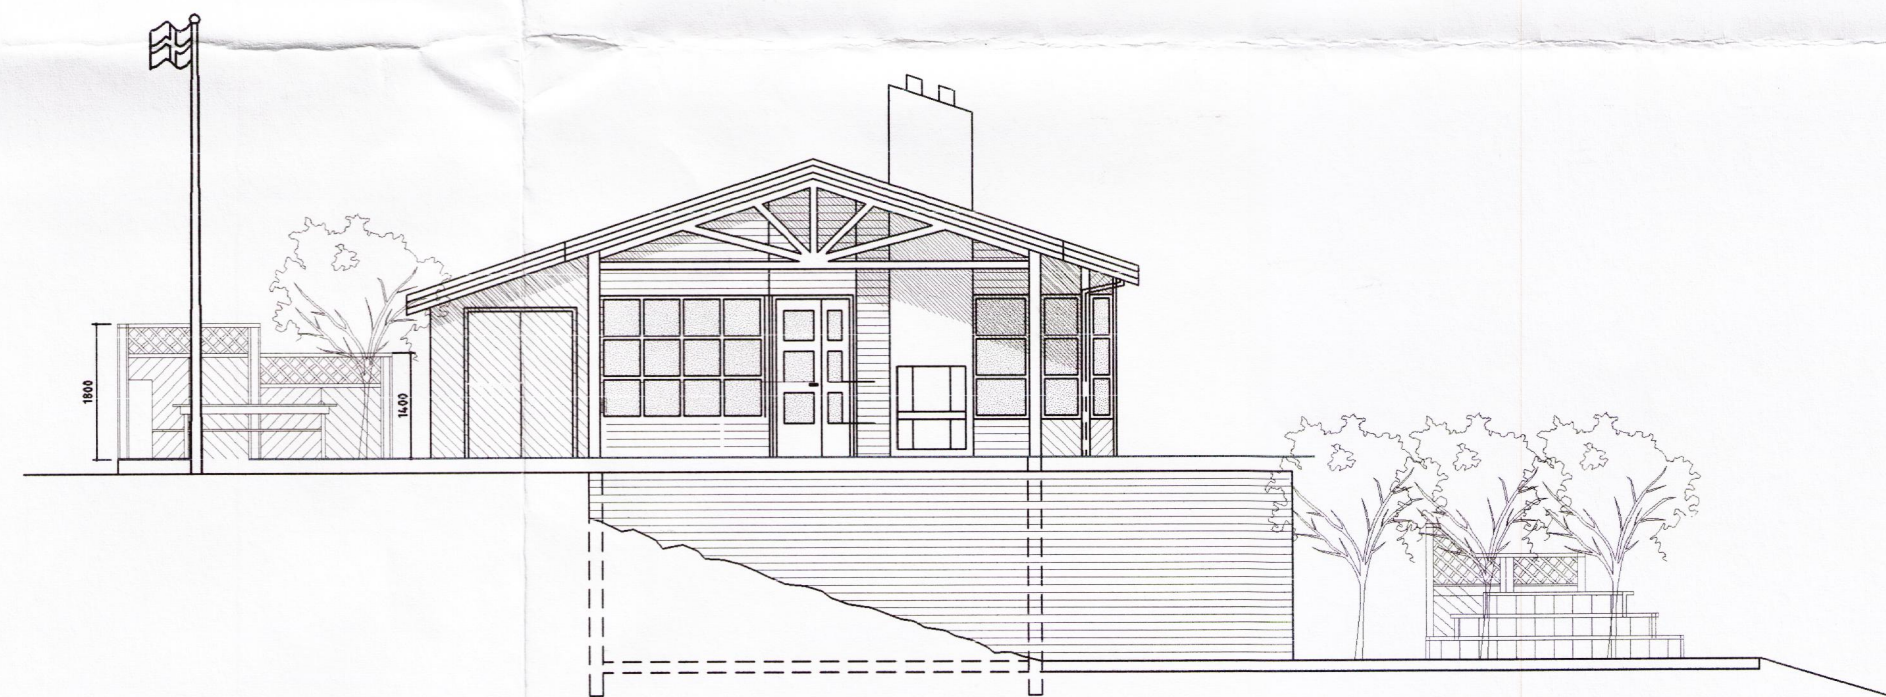

ÚTLIT SUÐUR
1:100

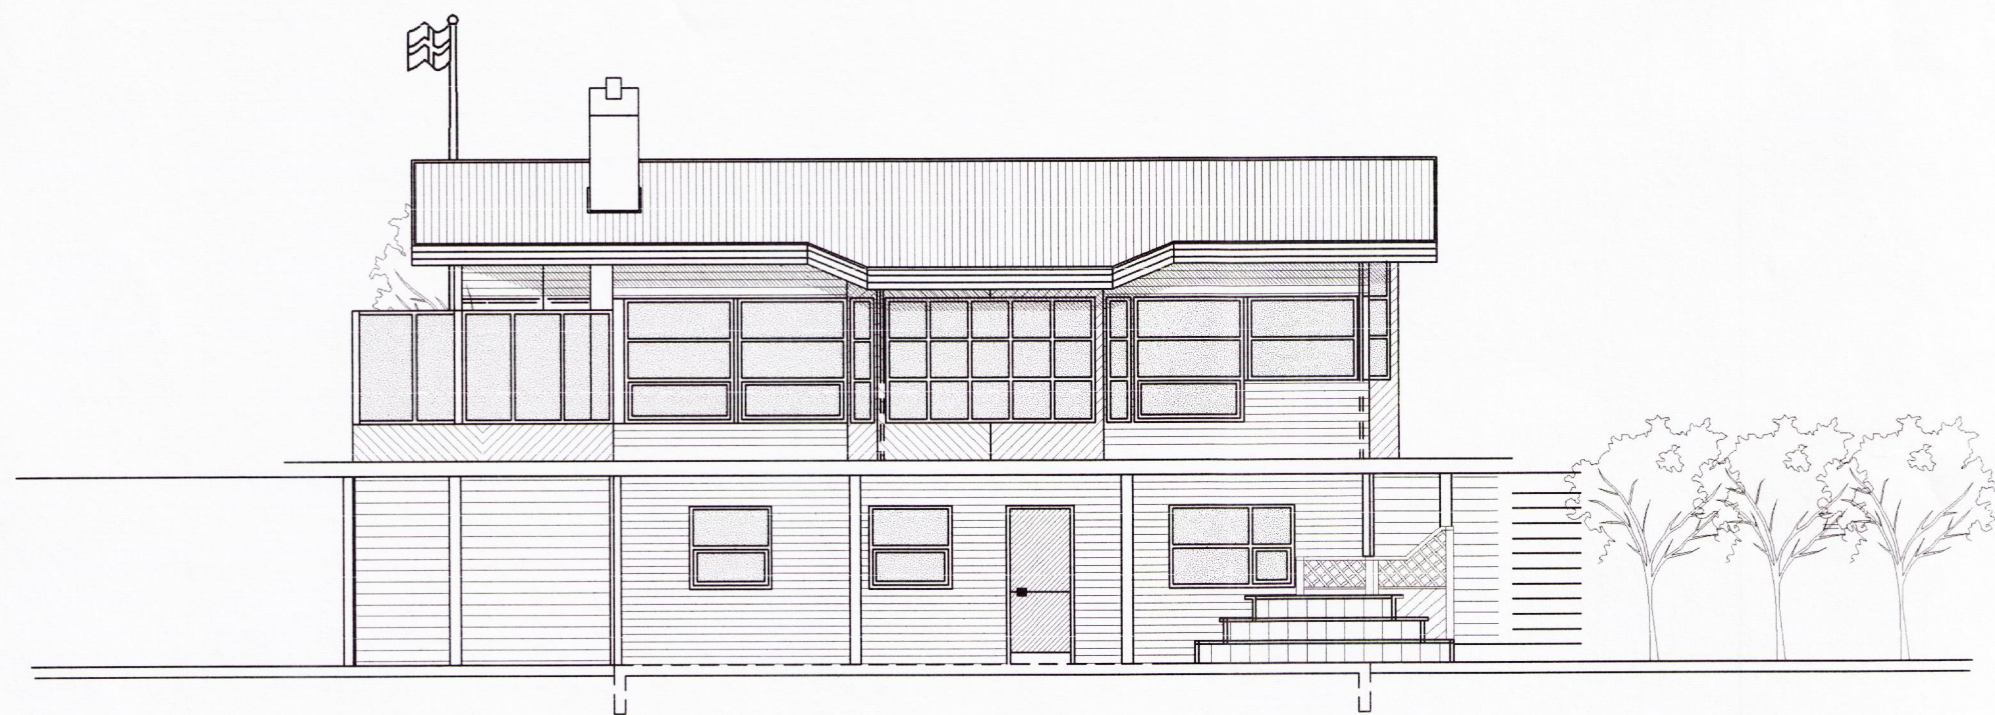

ÚTLIT AUSTUR
1:100



HÁTEIGSVEGI 7
105 REYKJAVÍK
ICELAND
TEL: +354 561 1910
FAX: +354 561 1921
TEKTON@TEKTON.IS
WWW.TEKTON.IS
KT: 471293-2109

HÖNNUN - SKIPULAG - RÁÐGJÖF

HAUKUR HÁRDARSON ARKITEKT FAI / FSSA 221162-2269
HUGI GUÐMUNDSSON 211066-5129
PÁLMI GUÐMUNDSSON ARKITEKT FAI 200258-3719

SAMPYKKT

VERK
SUMARHÚS ÞINGVÖLLUM
Í LANDI HEIÐARBÆJAR

TEIKNING
ÚTLIT

KVARDI
1:100



DAGS
03.01.2002
TEIKNAD AF

TEIKNING NR.

12-01