



Samp. 3/10 '96  
 Vilma Einarsson

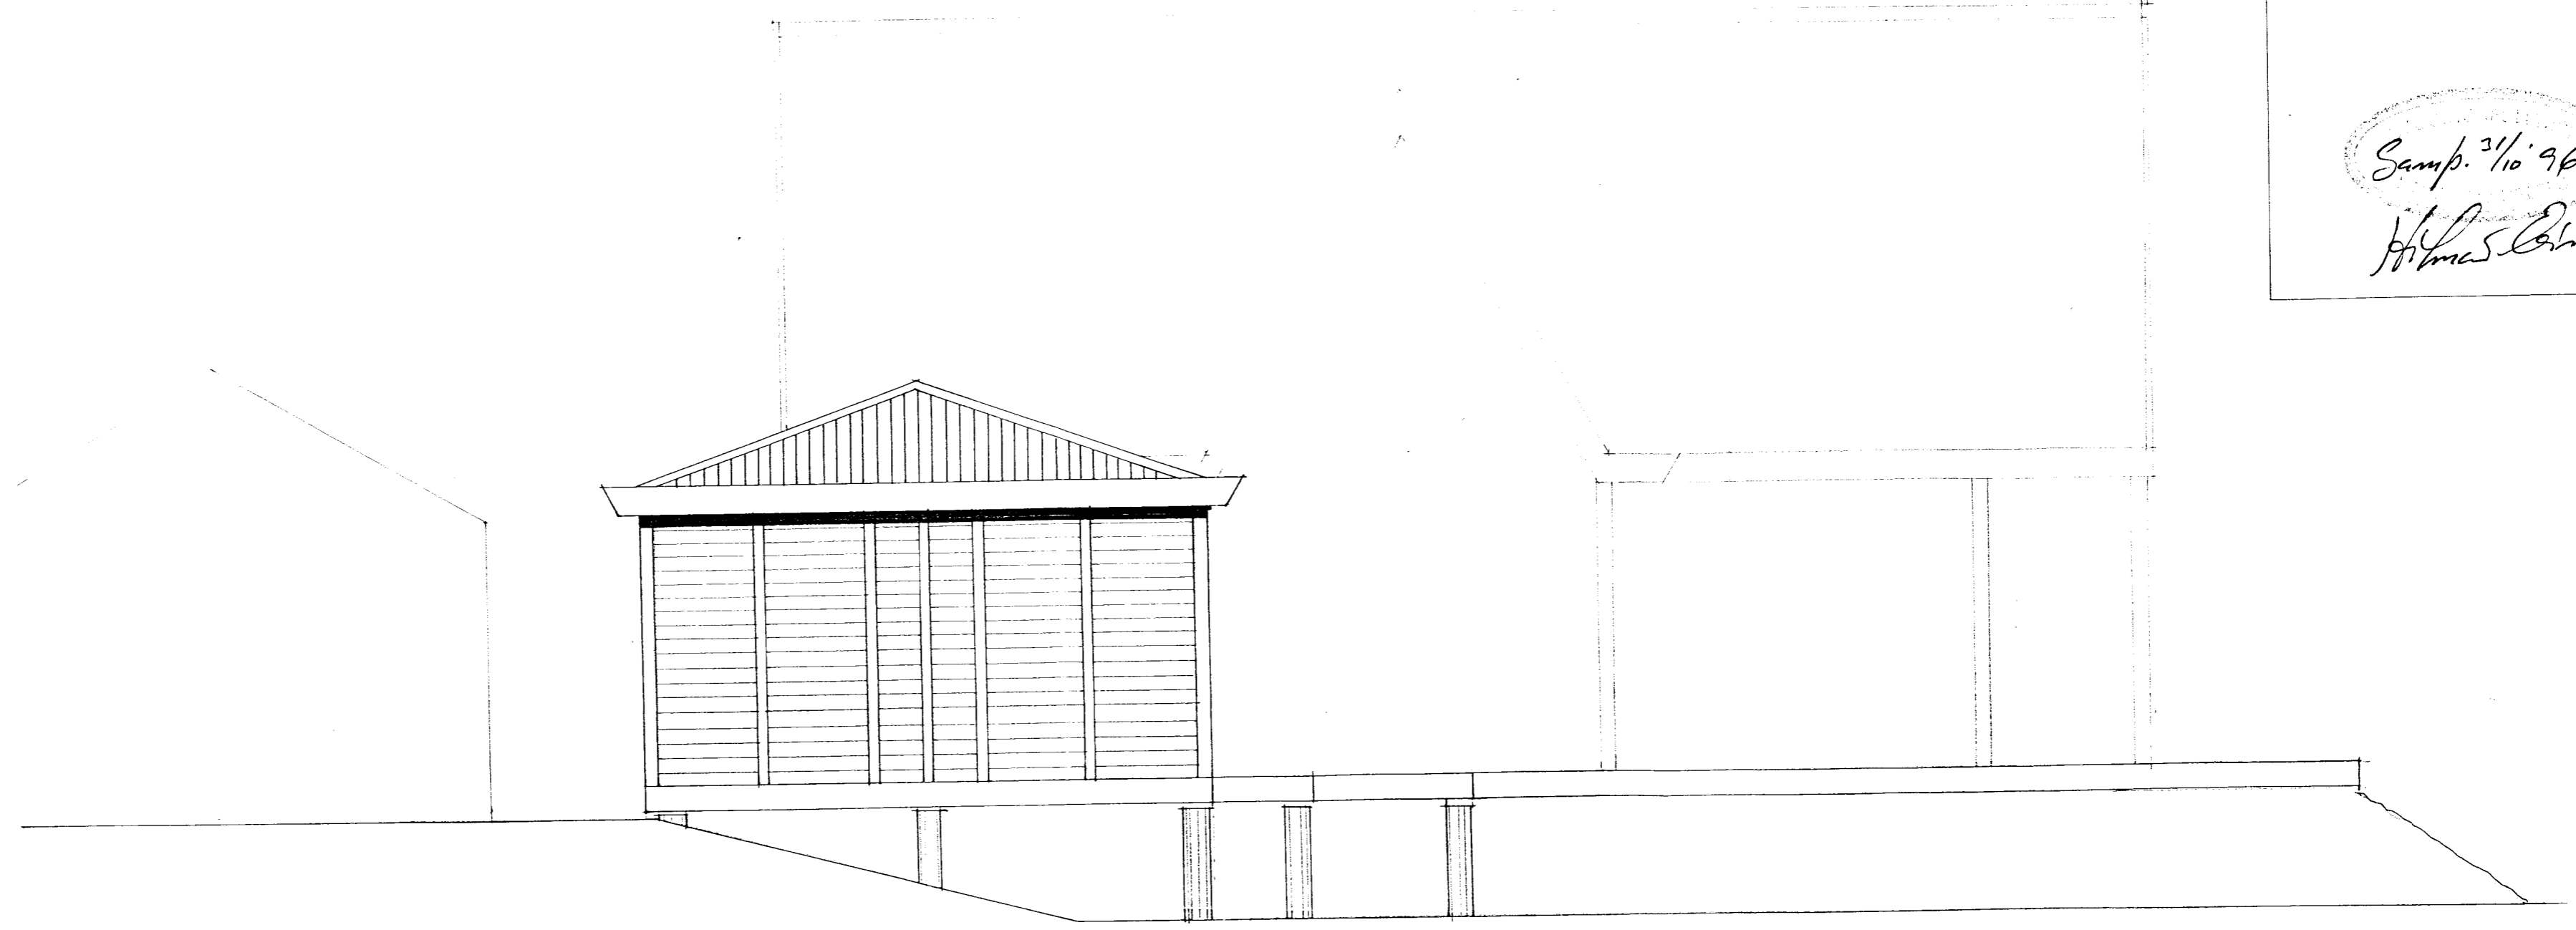

ÚTLIT SUÐUR

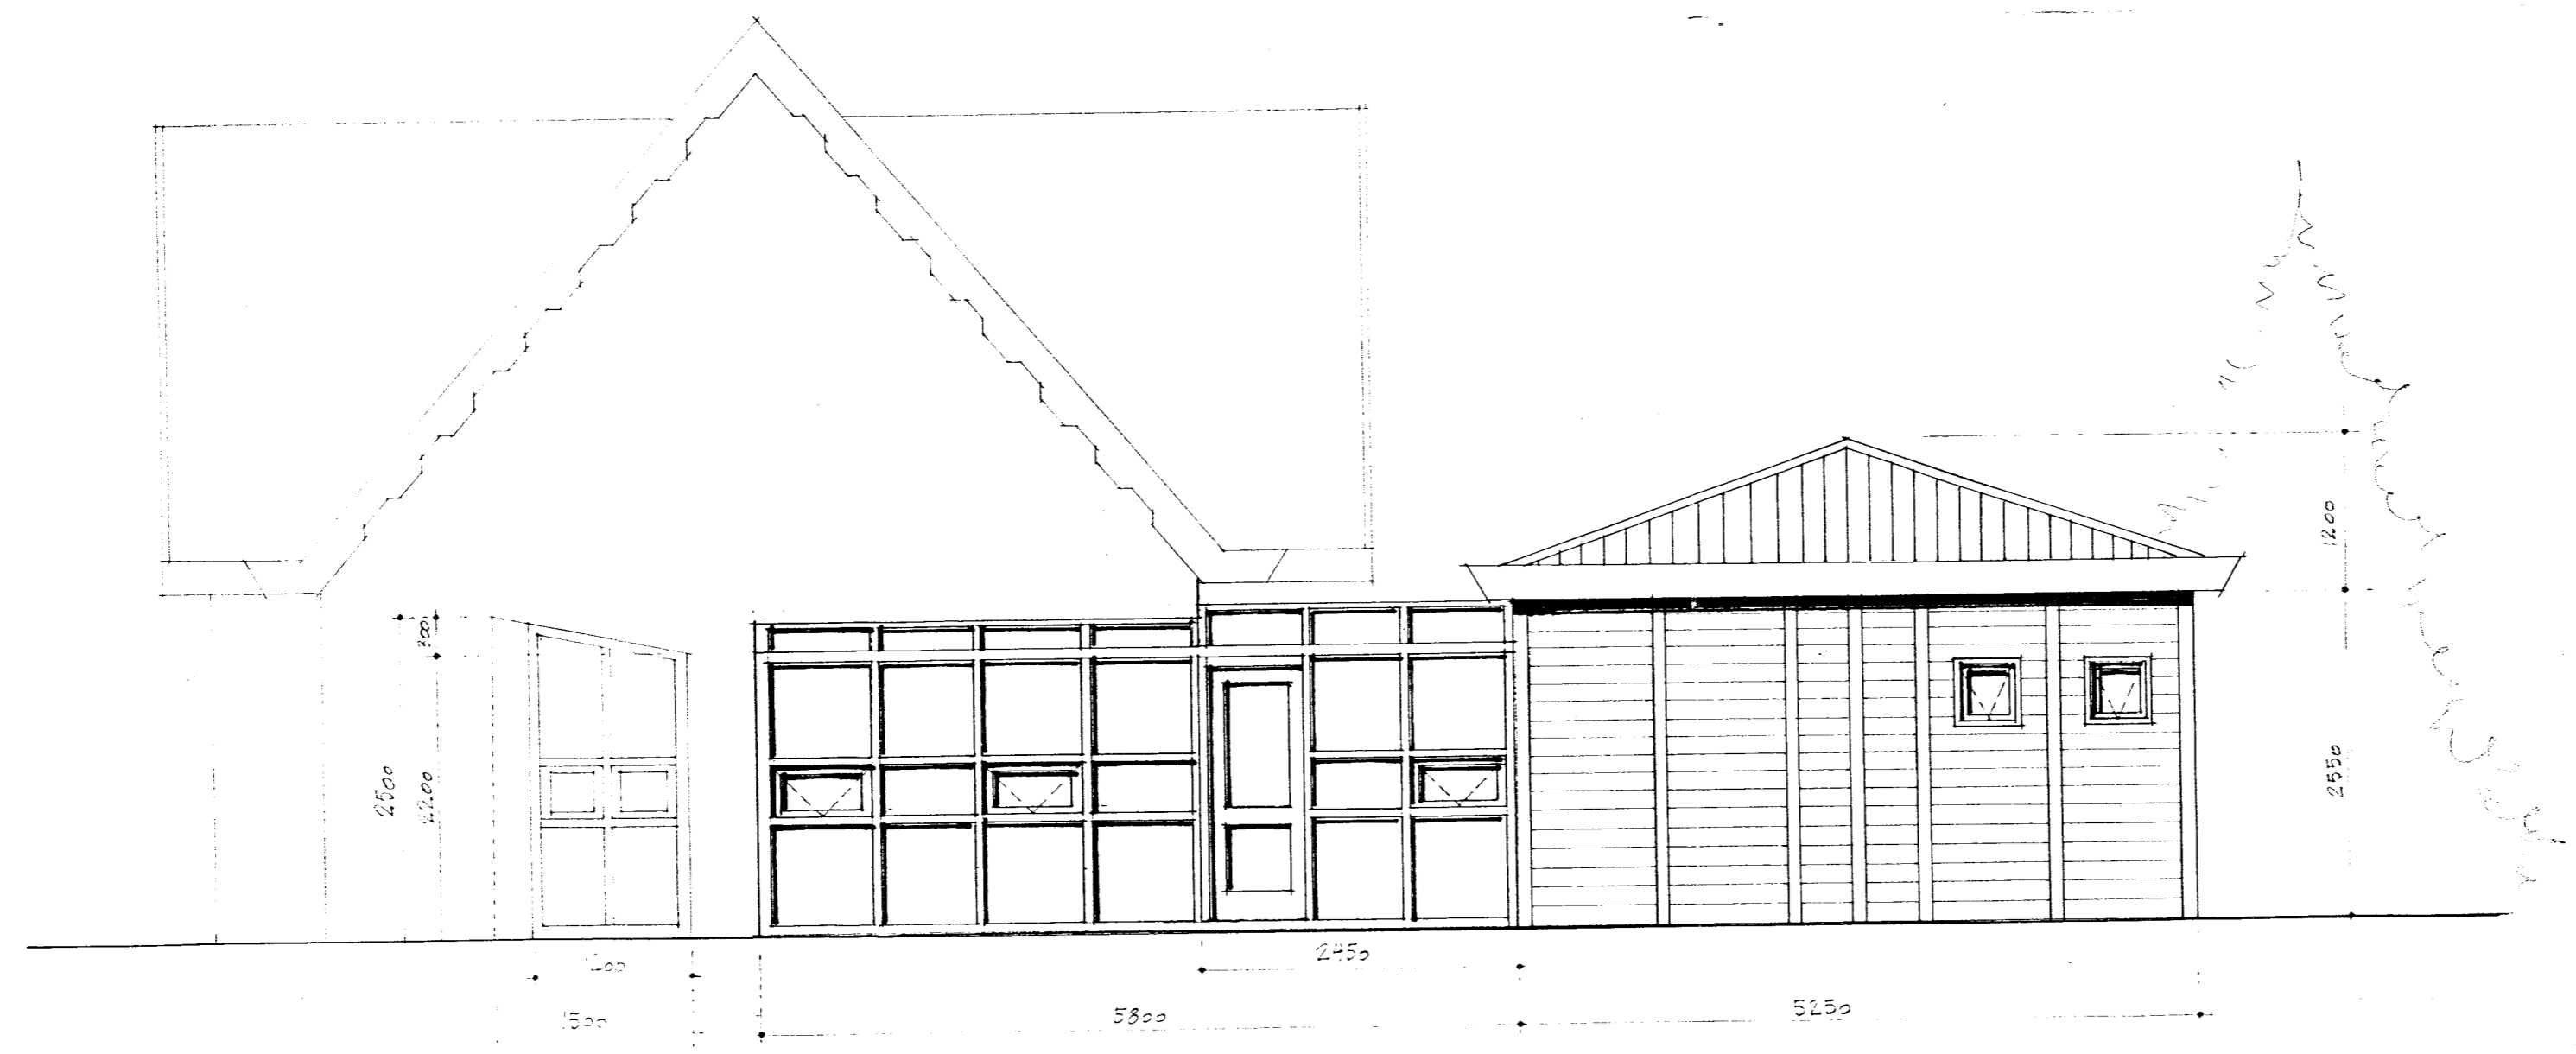

ÚTLIT VESTUR

DAGS.      HVERJU BREYTT      YFIRFARID

VINNUSTOFAN KLÖPP HF.

10/6 '96 *Sanna L. G. E.*

ARKITEKTAR - VERKFRÆÐINGAR  
 Laugavegi 26 - Pósthólf 766  
 121 Reykjavík - Sími 27777

VERKHEITI				
SUMARHÚS KRISTJÁNS KJARTANSSONAR				
Í HEILDARBEJARLANDI VIÐ ÞINGVALLAVATNI				
HEITI TEIKNINGAR				VERK NÚM.
VIÐBYRGING - ÚTLIT				V32-201
				TEIKNINGAR NÚM.
				003
HÁNNAD	TEIKNAD	YFIRFARID	DAGS	KVADR
85	85		10.06.96	1:50