




SARÞYKKT  
 09. JÚNÍ, 2013  
*Ólafur Þorláksson*  
 Landspítali og Flóahúsi

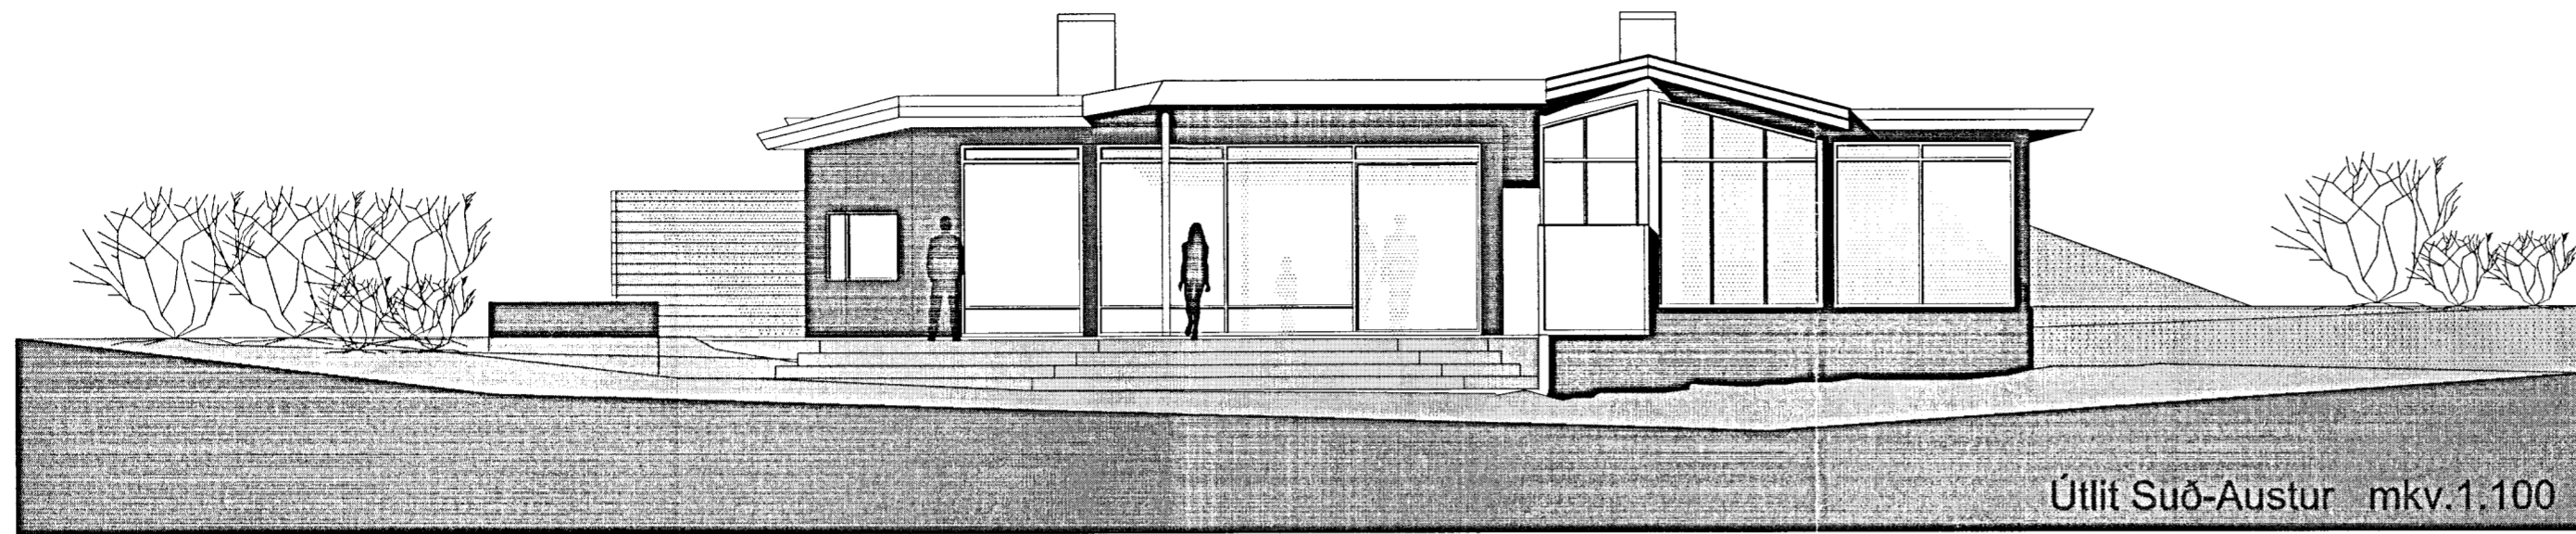

Útlit Suð-Austur mkv.1.100

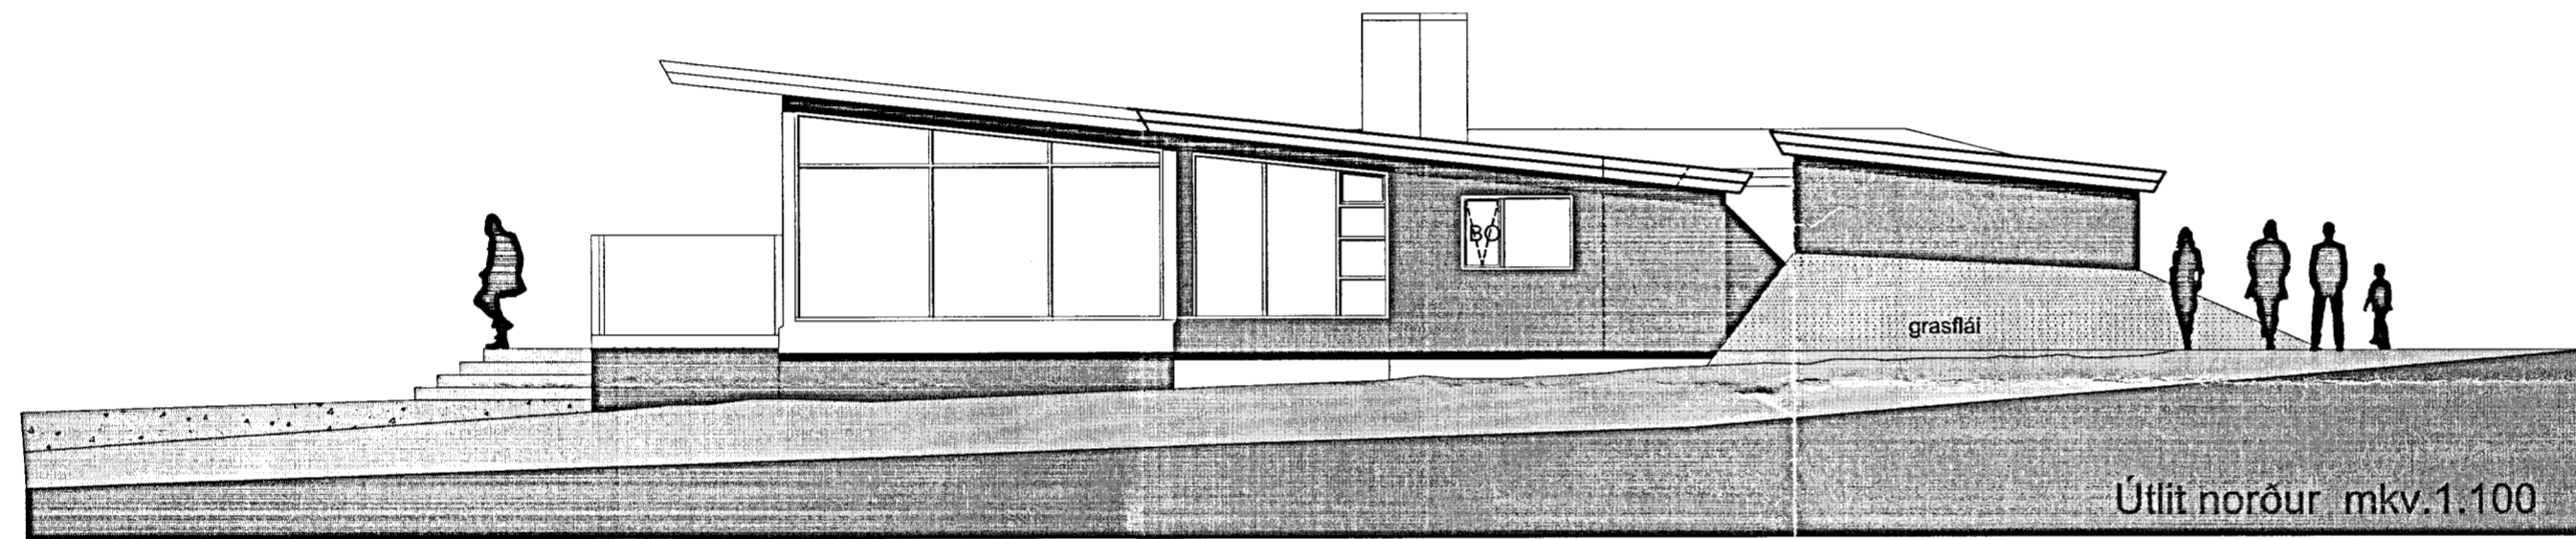


Útlit norður mkv.1.100

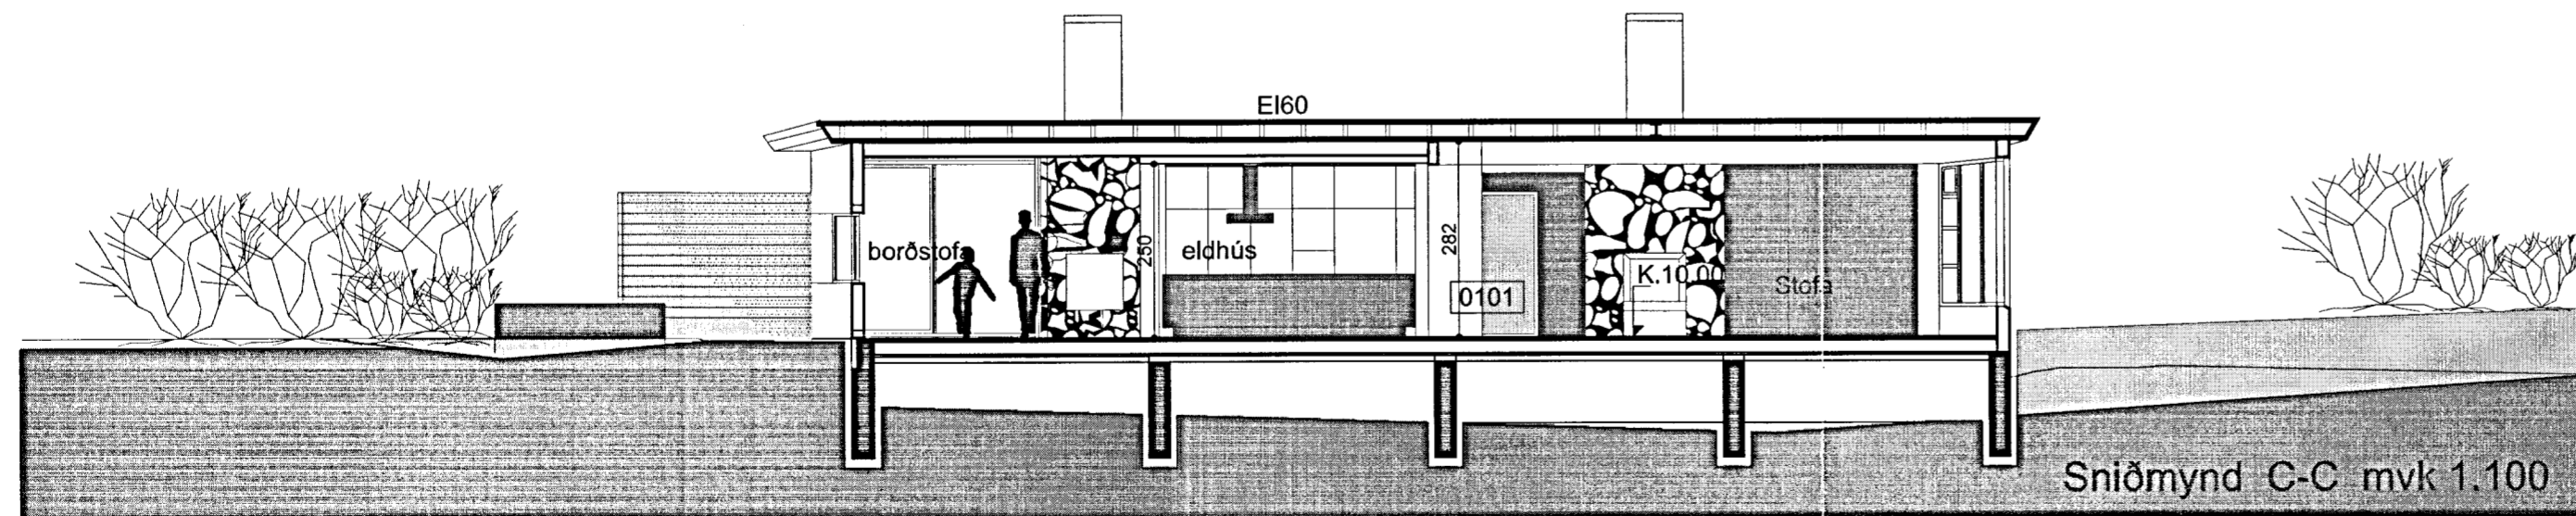

Sniðmynd C-C mvk 1.100

**ATELIER ARKITEKTA EHF.**  
 Björn Skaptason, arkitekt FAI  
 Fískislóð 31, teleph 354- 5686680  
 kt.580105-1140  
 mobile.354- 6968977  
 email. bjorn@atelier.is

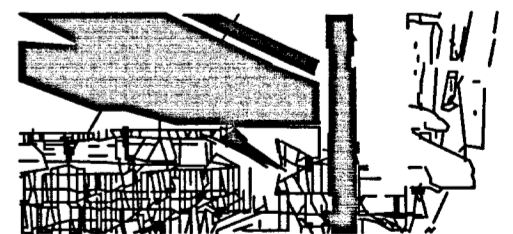

KALLBRÚN Í LANDI HEIÐABÆJAR

BLÁSKÓGARBYGGÐ

HEILSÁRSHÚS

ADALUPPDRÁTTUR

landnr 170234 fastanr. 2208935

staðgr. 872105-20000530

mkv. 1.100 tnr. 3.6

ÚTLIT- SNIÐMYND

dag. JÚNÍ. 2013

*Ólafur Þorláksson*