




Pak grunnmynd  
M=1:50

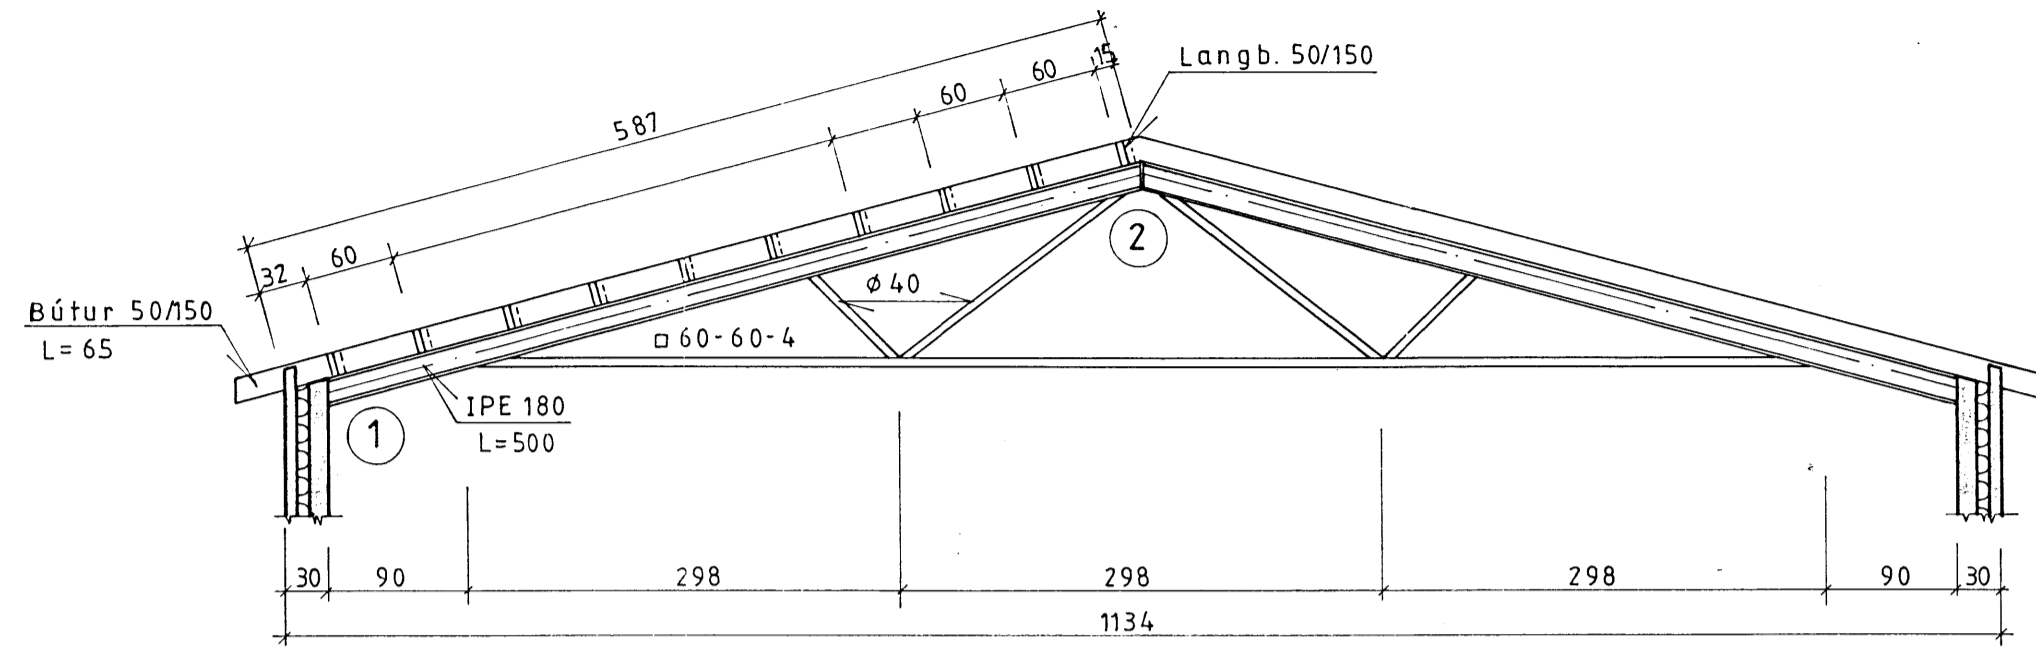

Snid A-A M=1:50

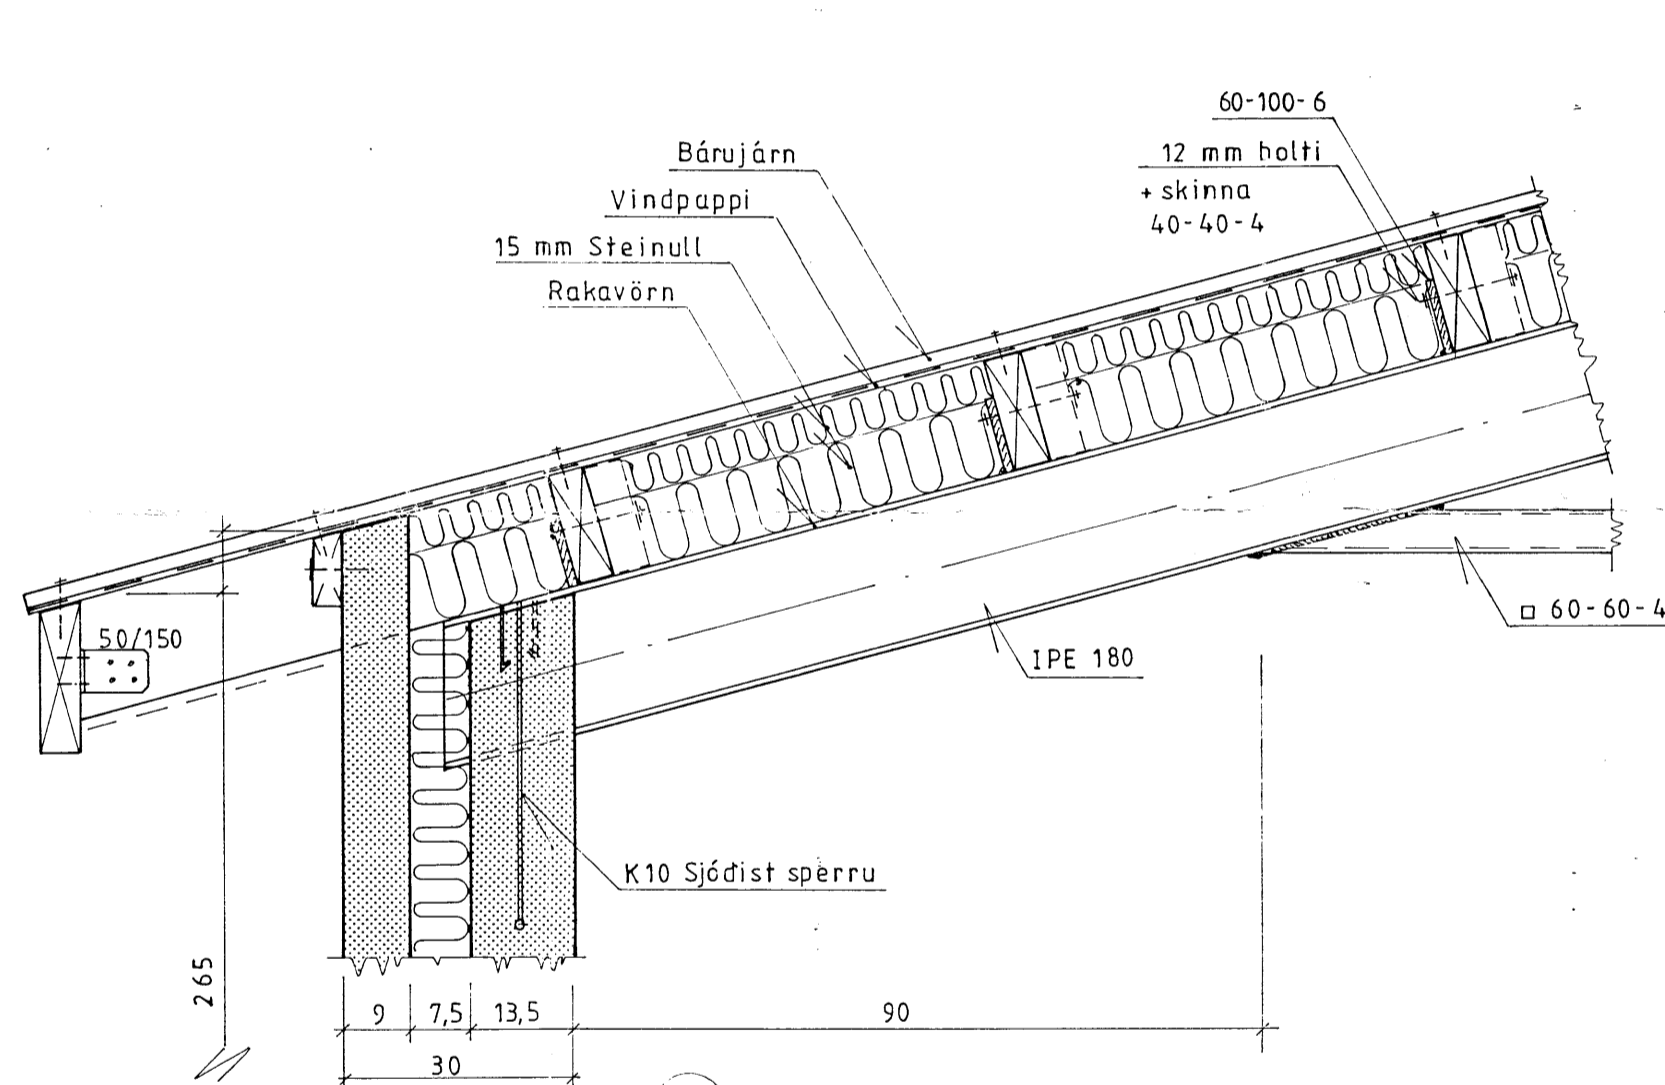

1 Deili M=1:10

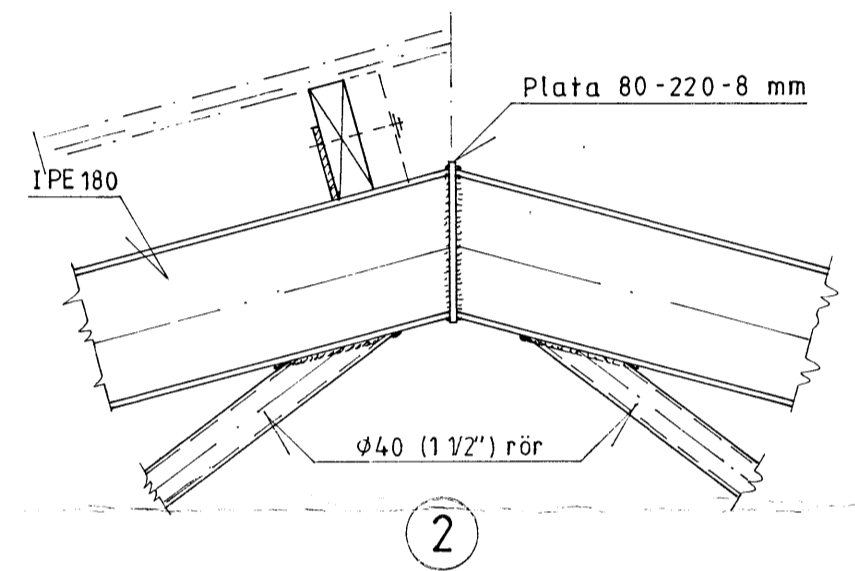

2



BYGGINGAÞJÓNUSTA BÚNADARFÉLAGS ÍSLANDS  
BÆNDAHÖLLINNI, 107 REYKJAVÍK, S: 91 - 19200

Heidabær 2, Þingvallahreppi, Árnessýslu.  
Viðbygging við svínahús.  
Pak.

*Sig. Sigvaldsson*

TEIKNING NR. 0319-40

BLAD NR. 4 af 4

MÆLIKVARÐI 1:10 1:50 1:100

DAGSETNING 22/10/1993

HANNAÐ S.S. TEIKNAD *[Signature]*