



SAMÞYKKT
 15 FEB. 2012
Ólafur Guðmundsson
 Byggingafræðingur, Árnesháskóli og Flóahé.

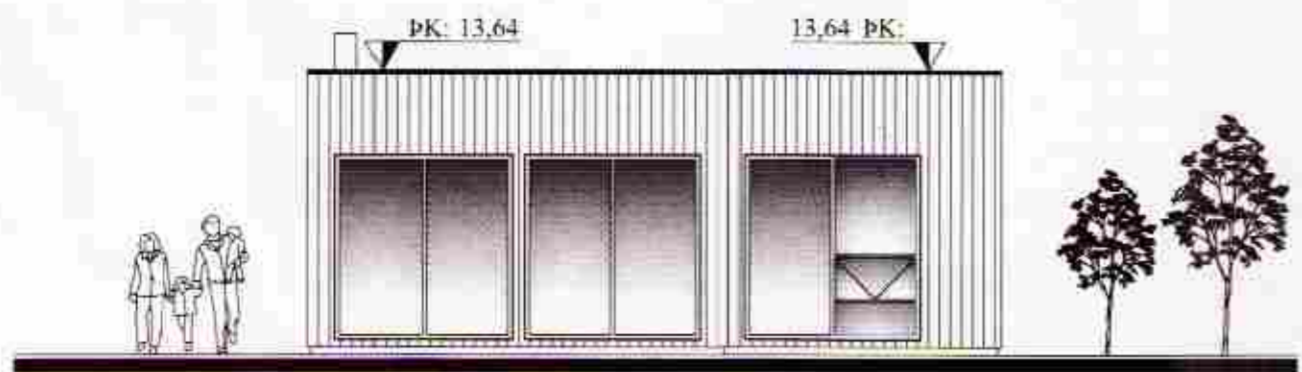


SUD-VESTUR




SUD-AUSTUR

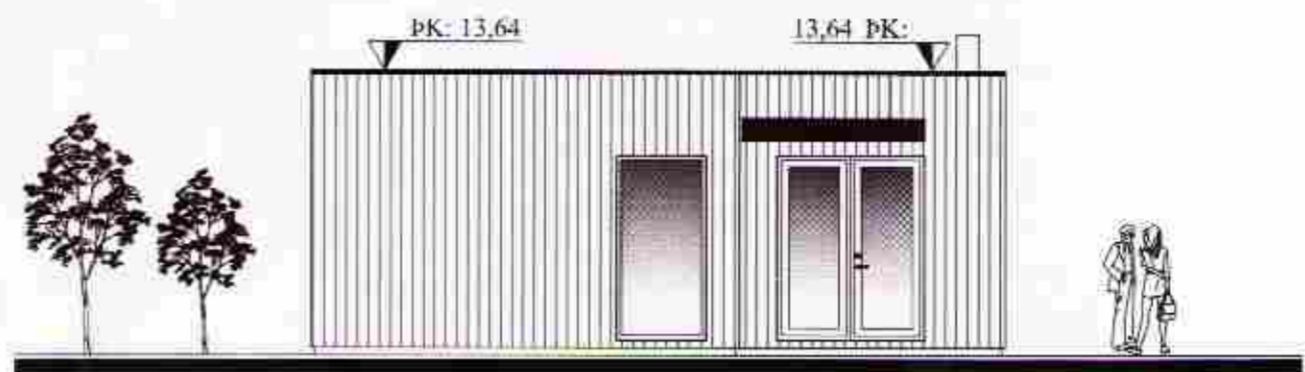


NORD-VESTUR

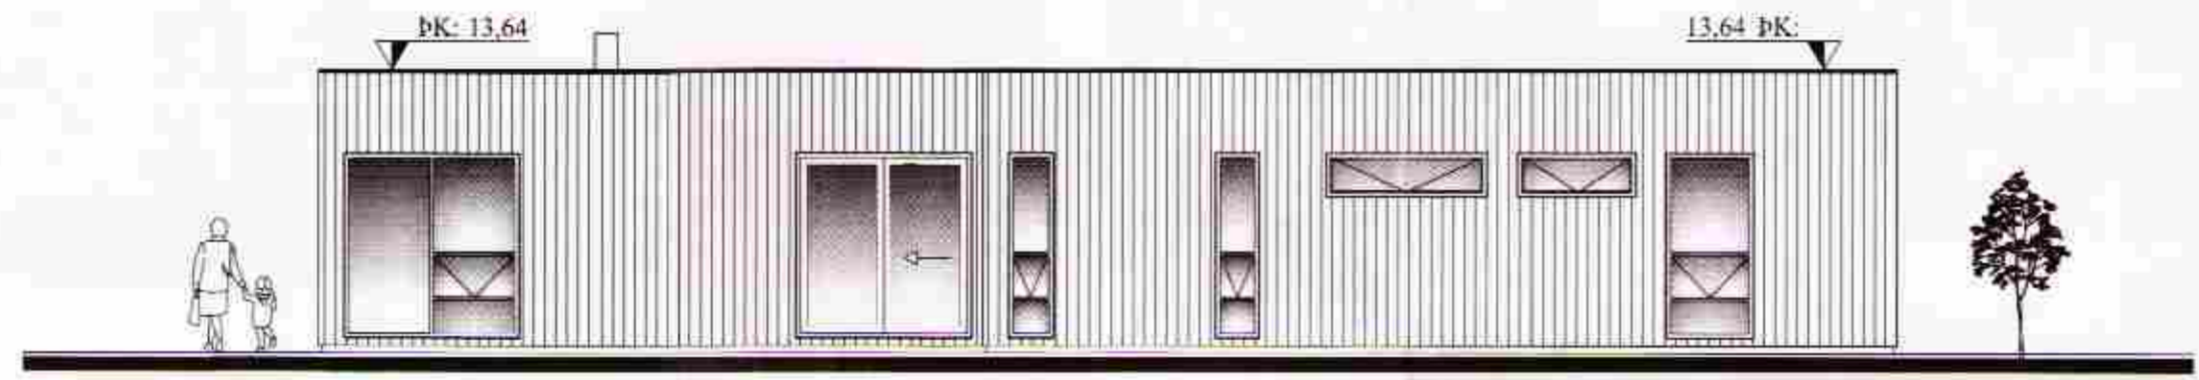


NORD-AUSTUR

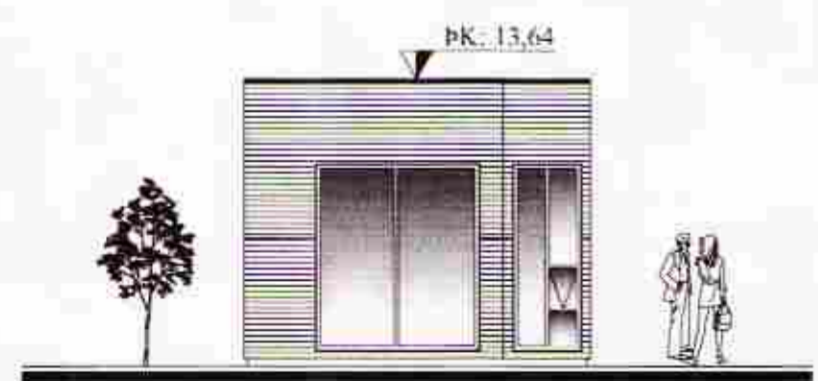


SUD-VESTUR

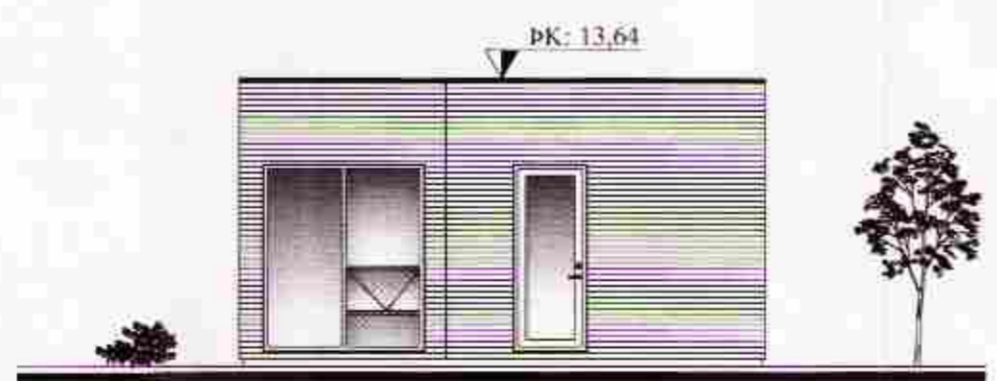

SUD-AUSTUR

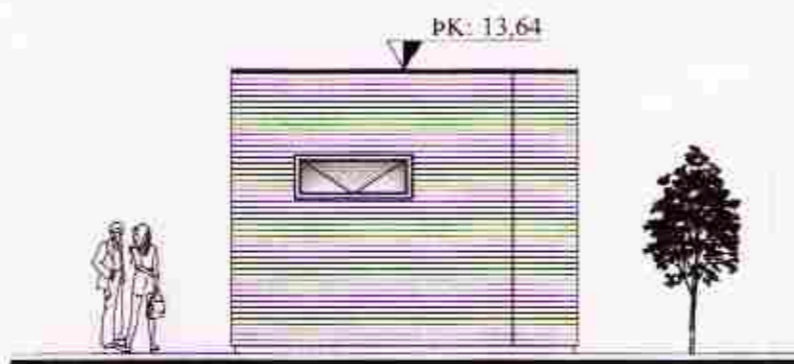

NORD-AUSTUR

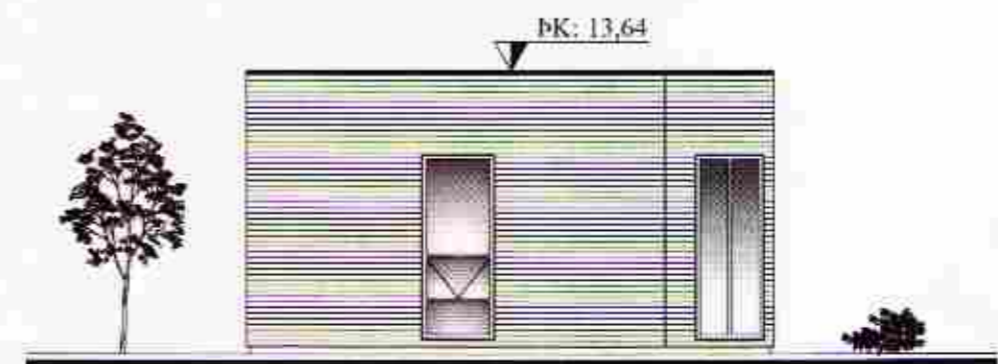

NORD-VESTUR

VERK: Hlíðarholt 5 í landi Fells 801 Bláskógabyggð	TEIKN NÚM.: 100
HLUTI: Aðalteikningar - Útlit heilsárhús og gestahús	SKVARDI: 1:100
DAGS: 24.09.11	TEIKN: BL
SAM: Björgvin Vignhildsdóttir 040246-2000	NR: 01 093
Bent Larsen Fróðason Fellskoti 2 801 Bláskógabyggð Símar: 844-7699 - 486-8855 E-mail: bentlarsen77@hotmail.com	