



18  
*[Handwritten signature]*

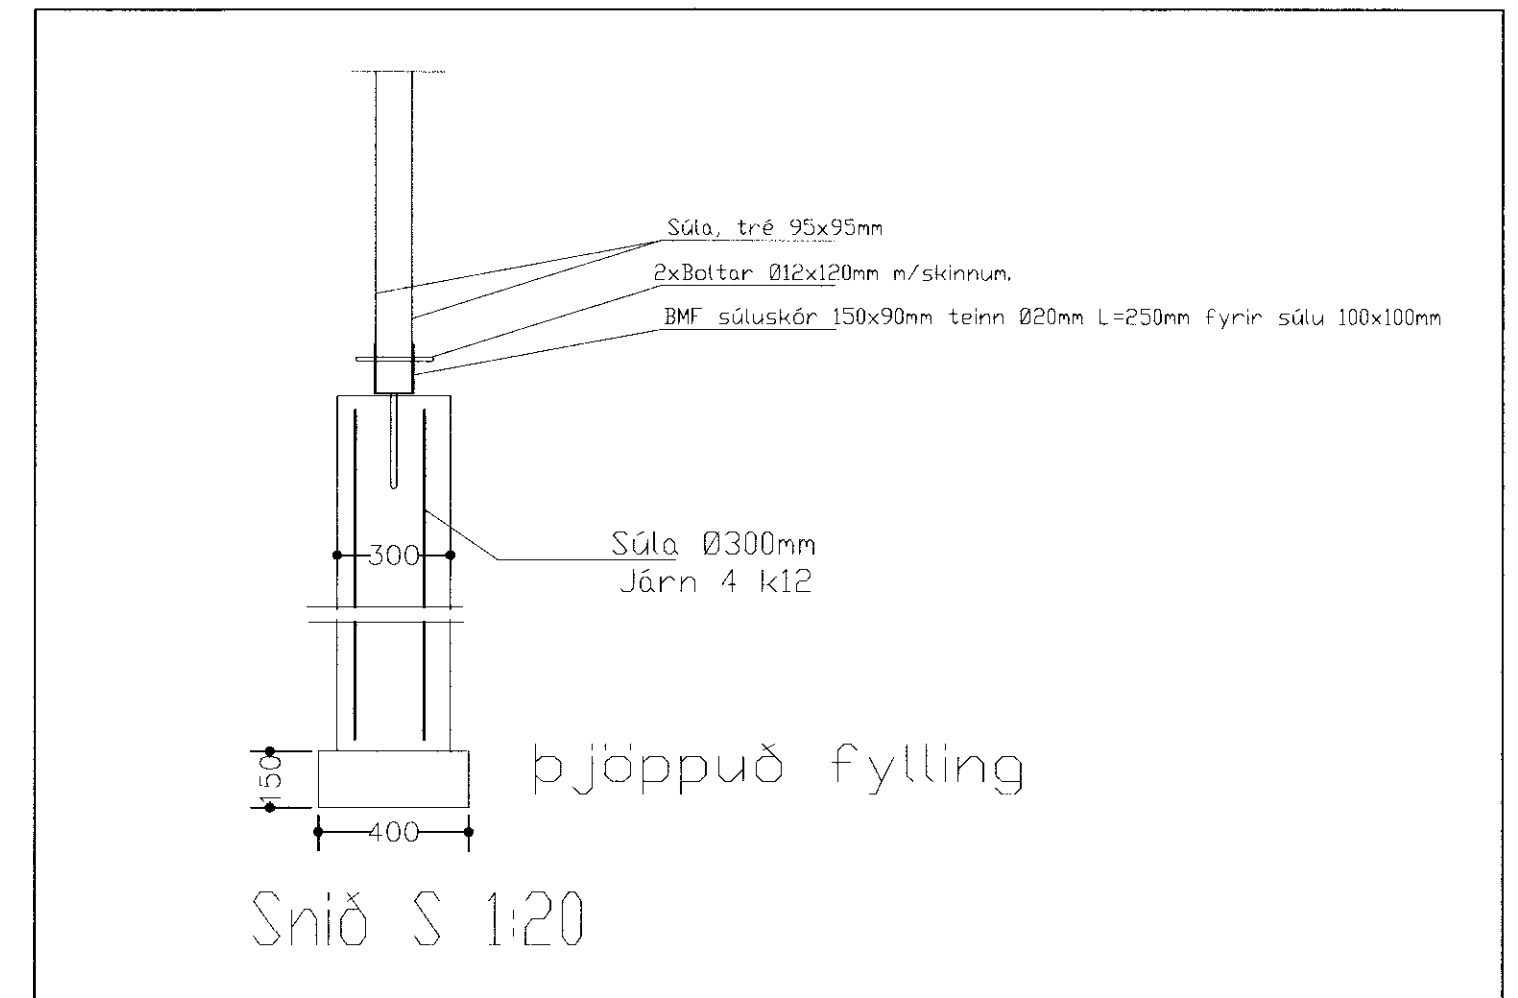

Skýringar við sökklá:  
 Steypa S200 í súlum .  
 Stál KS50 .  
 Festing B: BMF vinkill 90x90 beggja megin.  
 Negl 5BMF40/40 í stoð hvor vinkill + 4BMF40/40 í fótstycki og frönsk skrúfa 10x50mm í annan vinkilinn en hinn UPAT Express M12/55L=153mm múbolti í fótstycki.

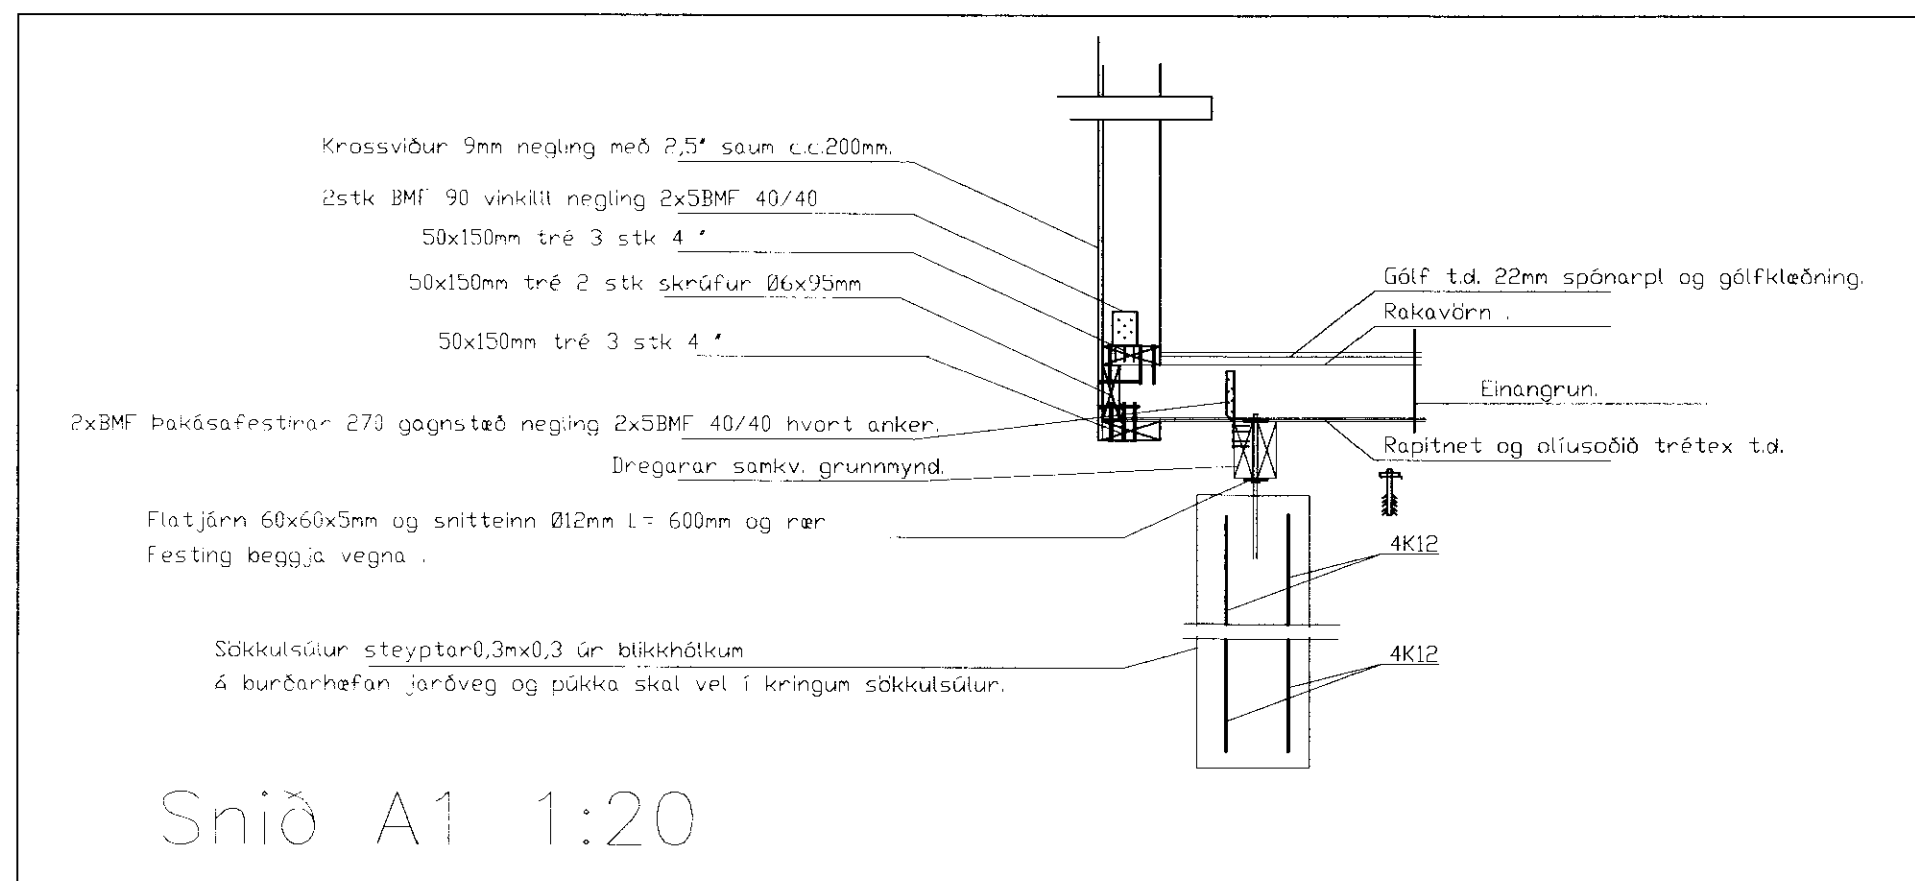

*[Handwritten signature]*

Breytingar			Hólavegur 4 í landi Efri Reykja Eigendi Friðbjörn.	
Nr.	Dags.	Nafn		
			Tæknipjónusta Ragnars G Gunnarssonar ehf. Sniðjuvegi 11 s: 544 5350 ragnarg@simnet.is	
			Mkv. 1:50/20	
			Nr. 1	
			Dags. 2011.06.21.	
			Stækun á eldri bústað. Sökklar, snið og skýringar.	
			kt.: 110947-2839	