



10.03.2011
 Ragnarr Gunnarsson

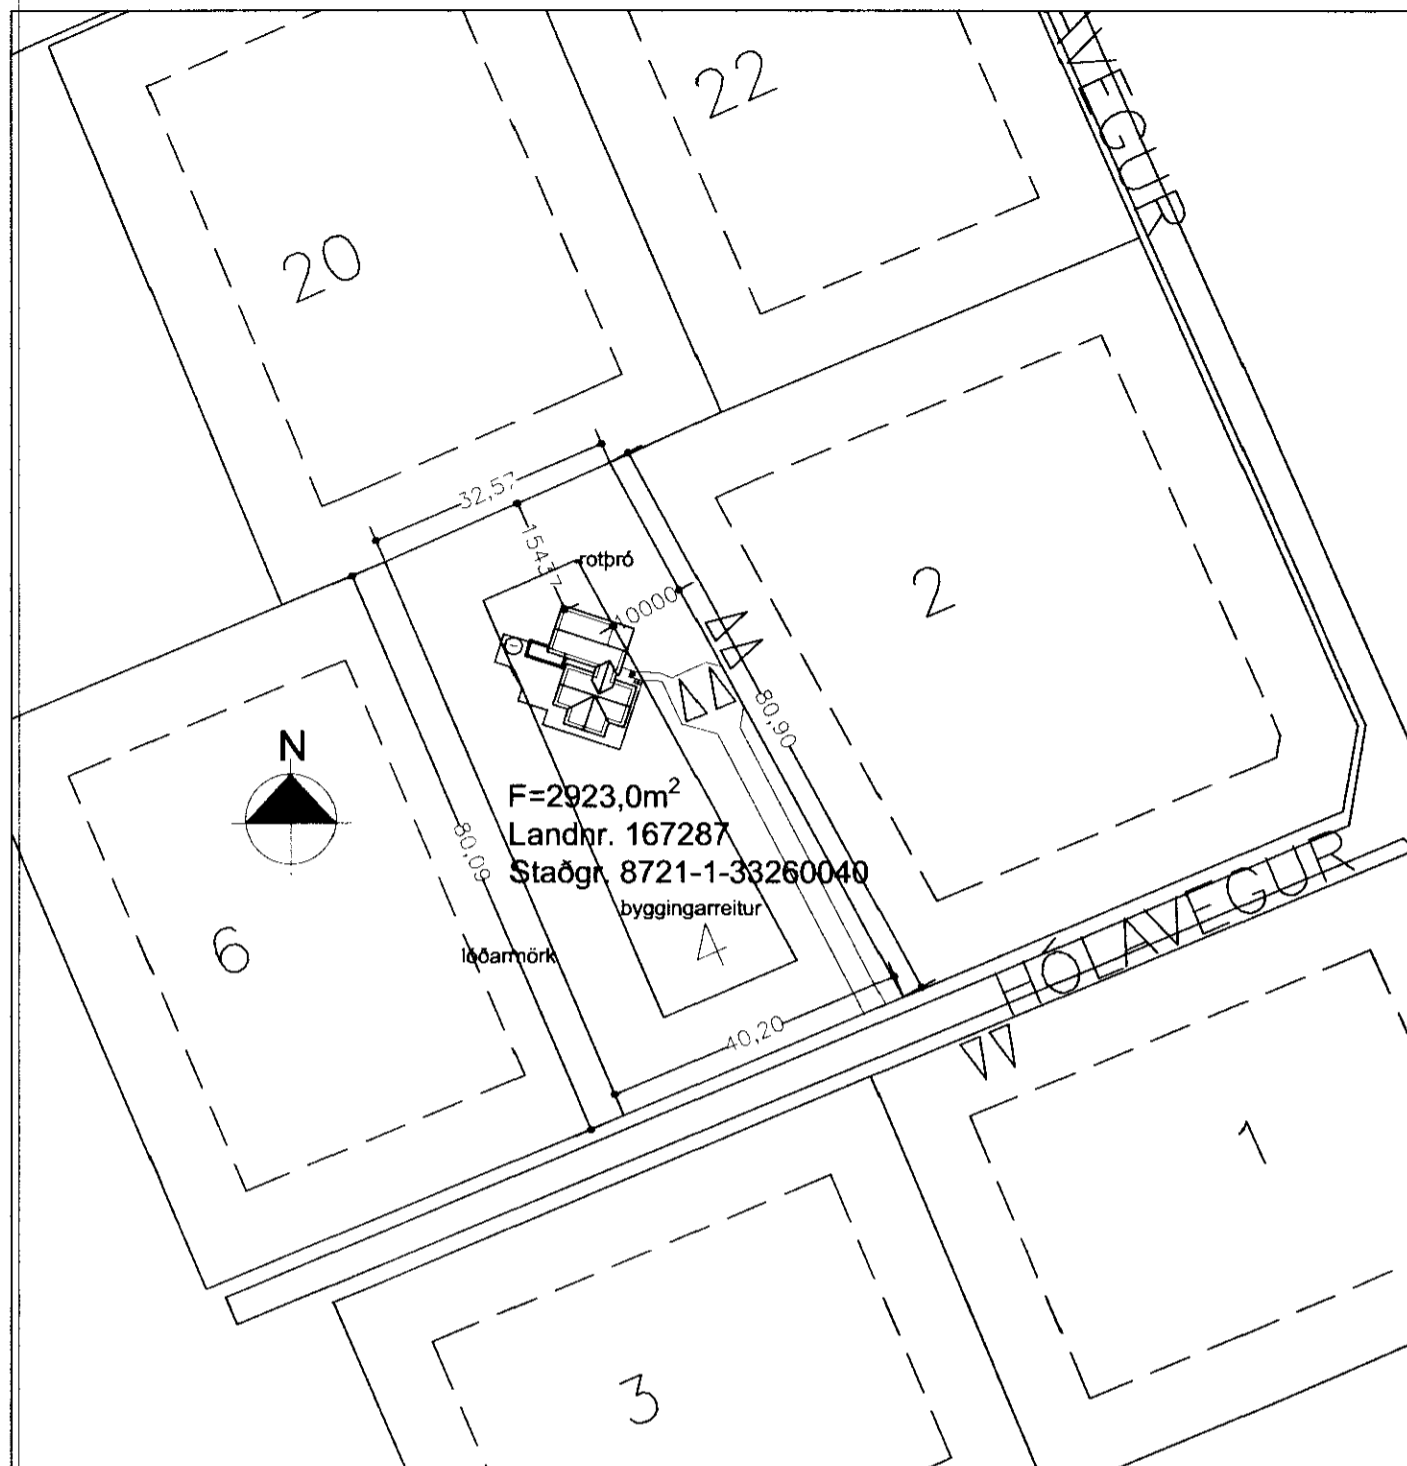

Afstöðumynd Mkv.1:1000

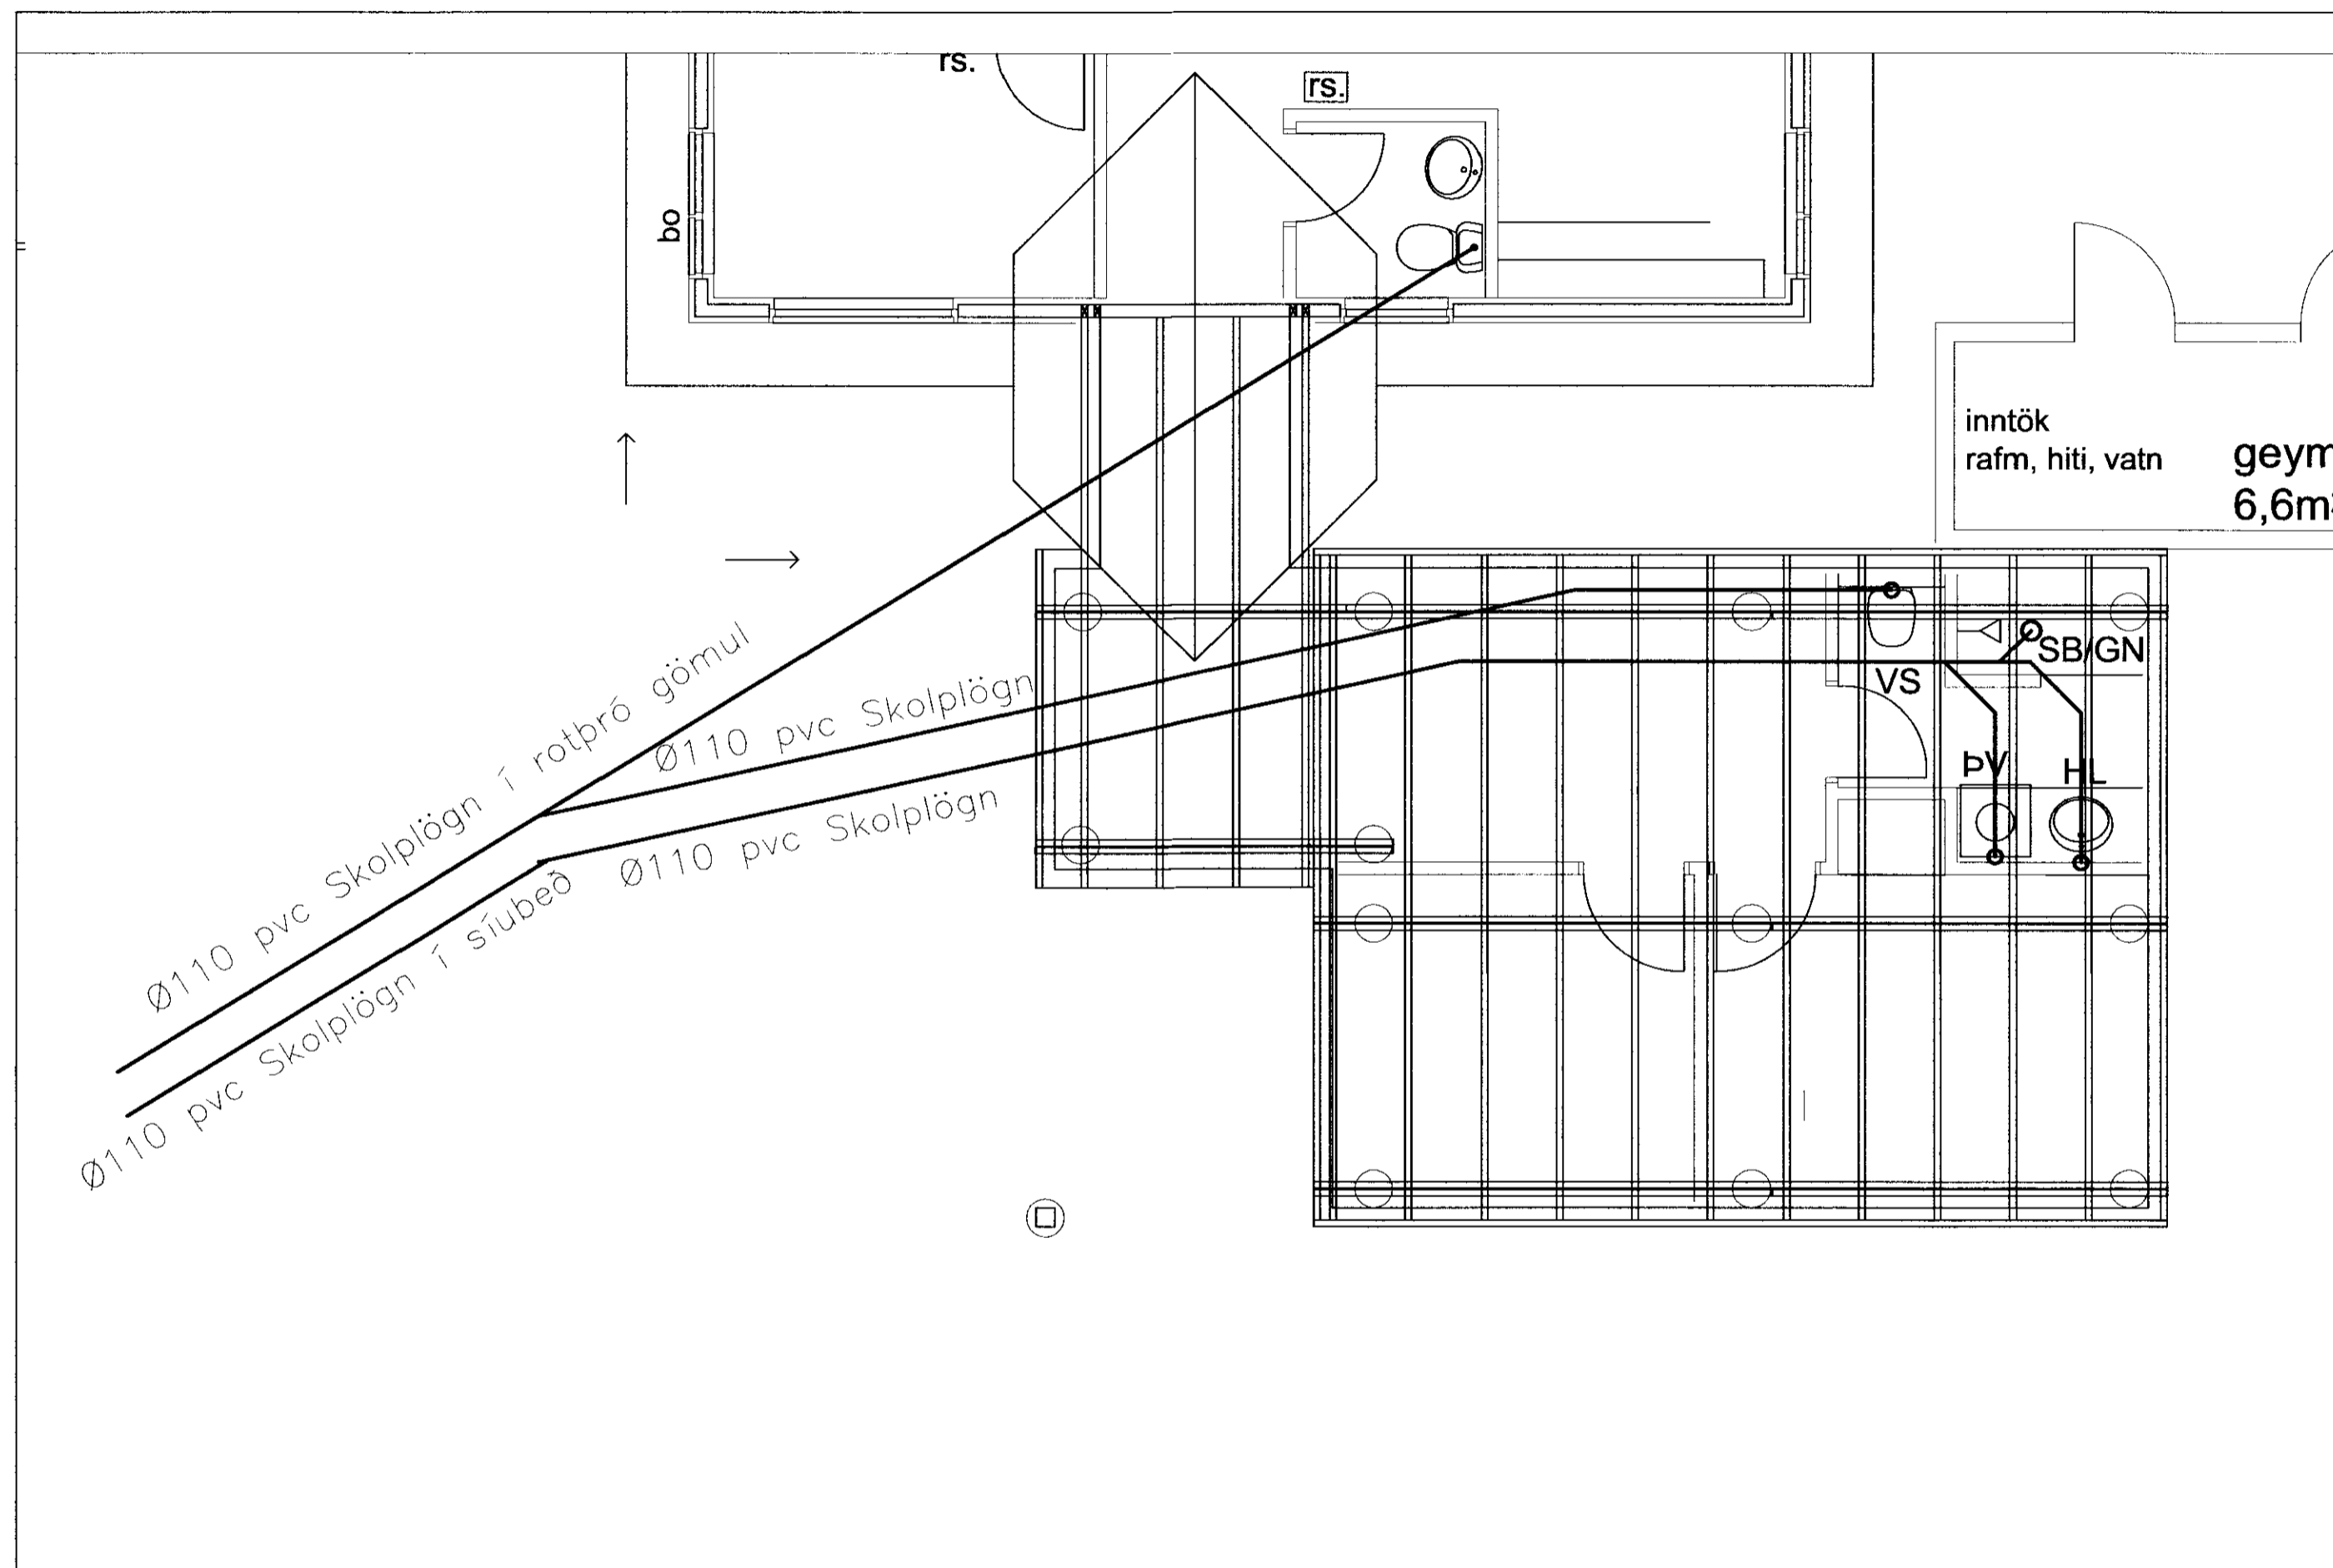

Grunnmynd frárennslis Mkv. 1:50

Ragnarr Gunnarsson

Breytingar			Hólavegur 4 í landi Efri Reykja Eigendi Friðbjörn.
Nr.	Dags.	Nafn.	
			Tæknipjónusta Ragnars G Gunnarssonar ehf. Smíðjuvegi 11 s: 544 5350 ragnarg@smi.net.is
			Mkv. 1:50/20
			Nr. 10
			Dogs.2011.06.21.
			kt.:110947-2839

Stækkun á eldri bústað.
Frárennslis og afstöðumynd.