




**AUSTURGAFL**  
MKV. 1:50

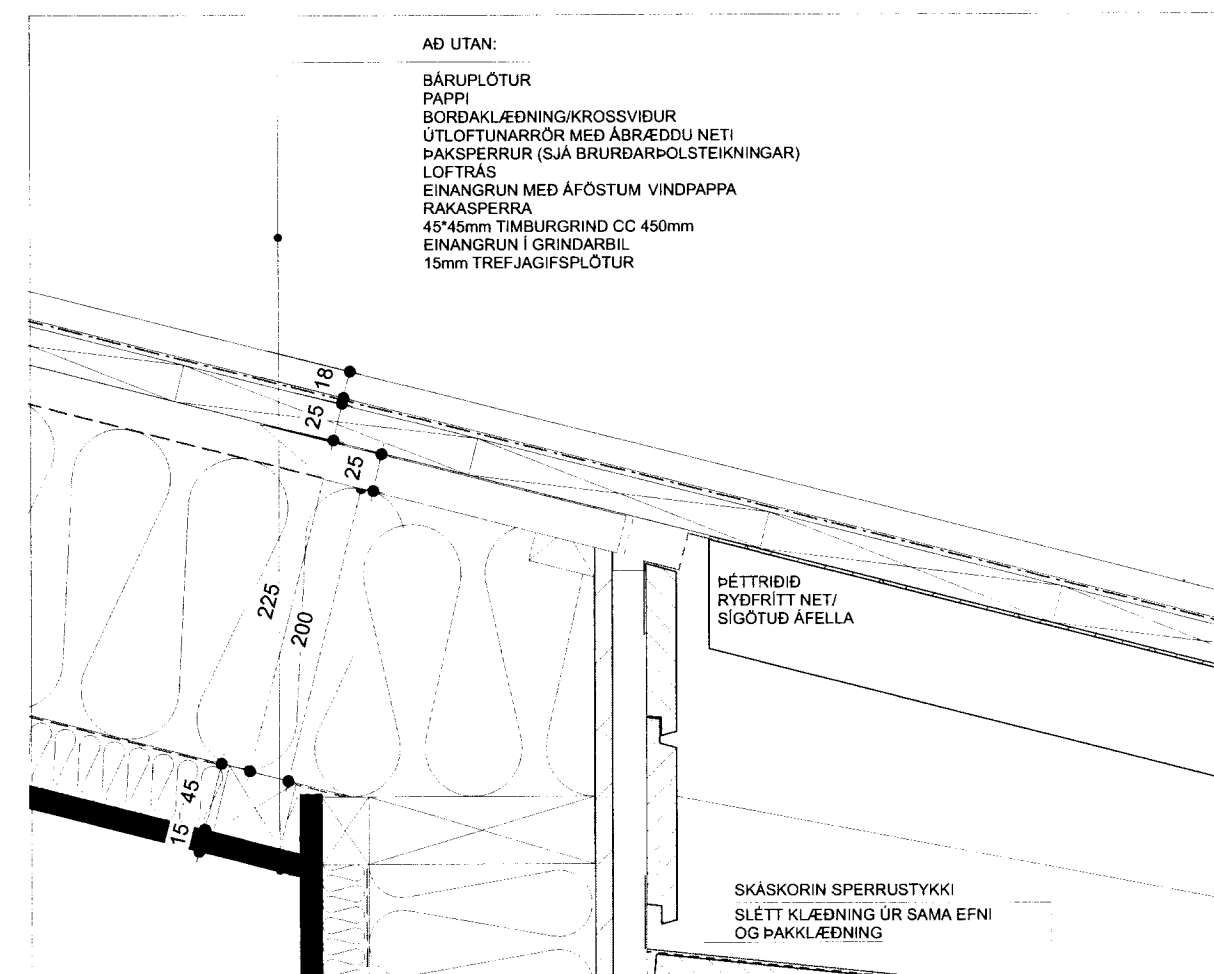

**SÉRHLUTI - 1**  
MKV. 1:50

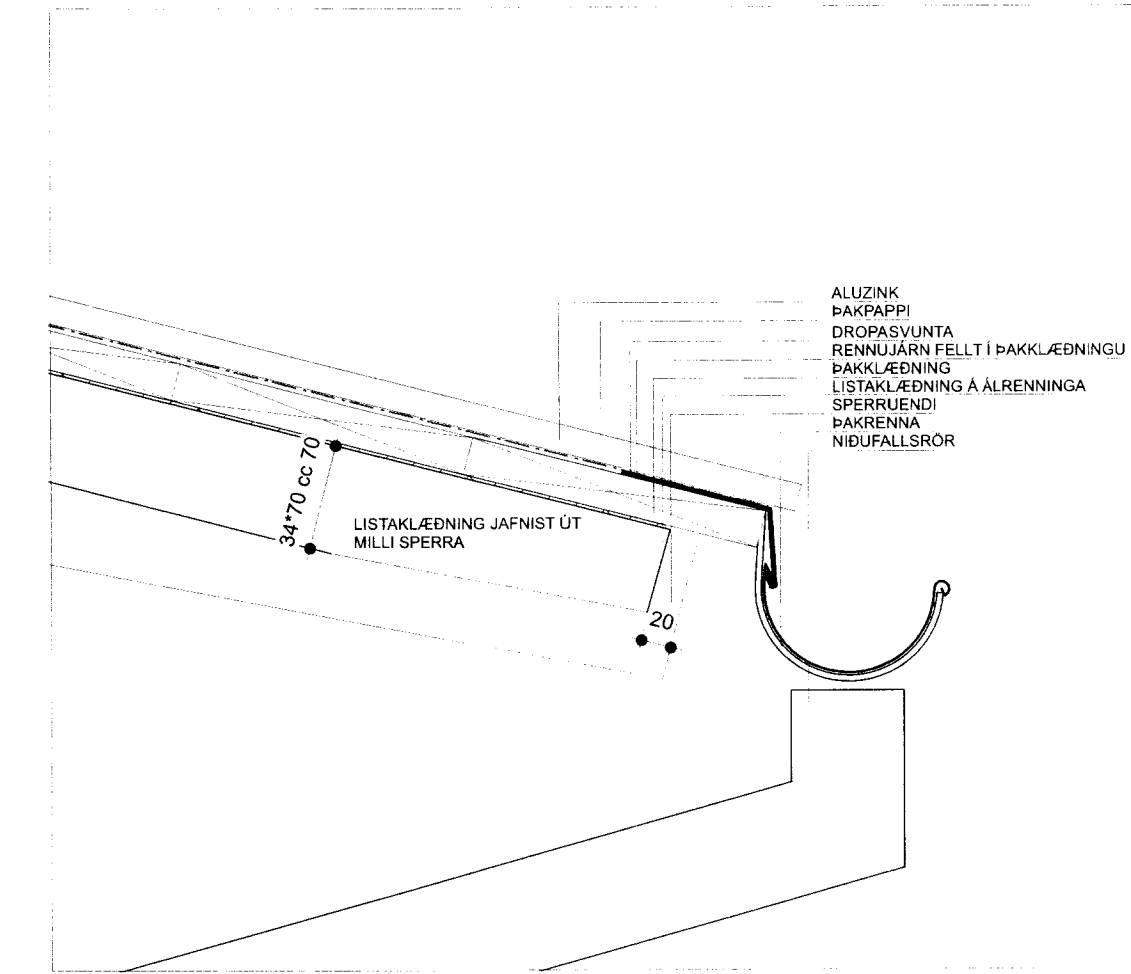

**SÉRHLUTI - 2**  
MKV. 1:50

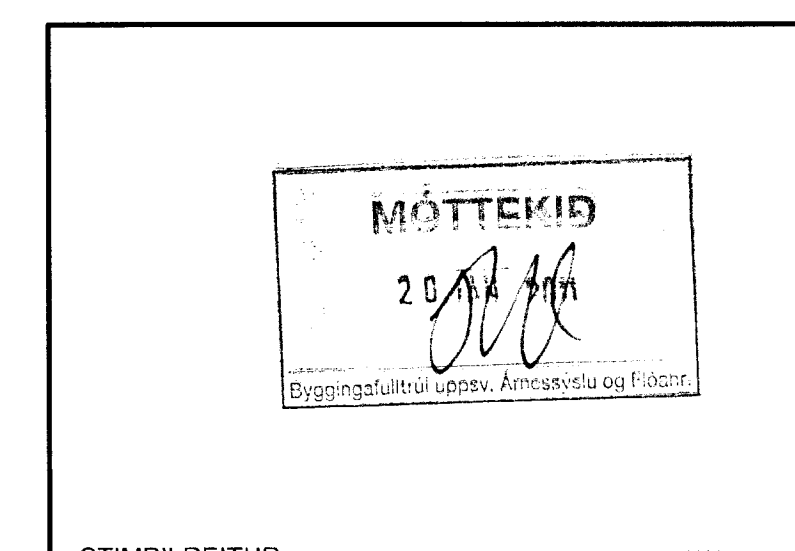


STIMPILREITUR


*Steinn Brynjsson*

SIGRÍÐUR MAGNÚSDÓTTIR 260393-6589 ARKITEKT FAI  
HANS-OLAV ANDERSEN 120160-2059 ARK.FAI MNAL  
Laugavegi 26 • 101 Reykjavík • S:512 4200 • www.tst.is • info@tst.is


Teiknistofan **TRÖÐ**

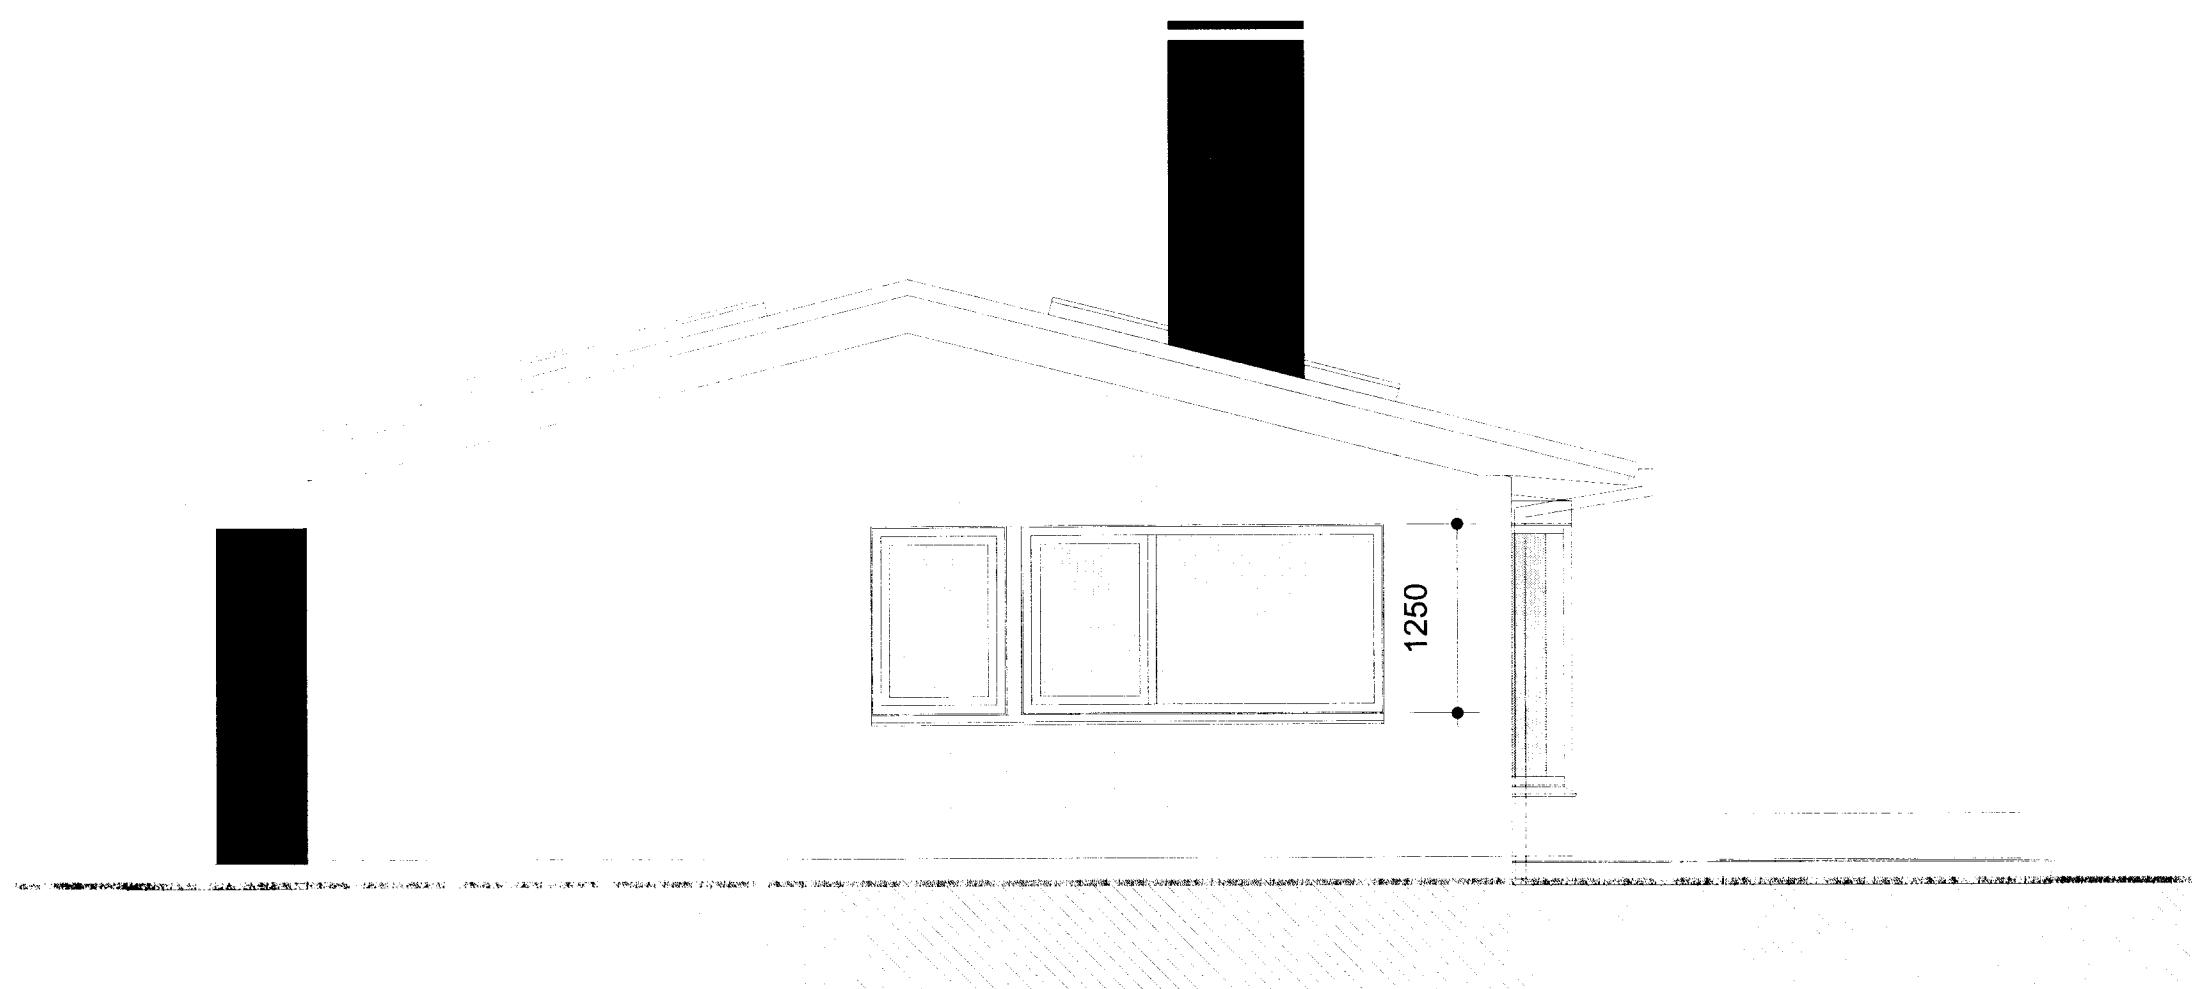


**VESTURGAFL**  
MKV. 1:50

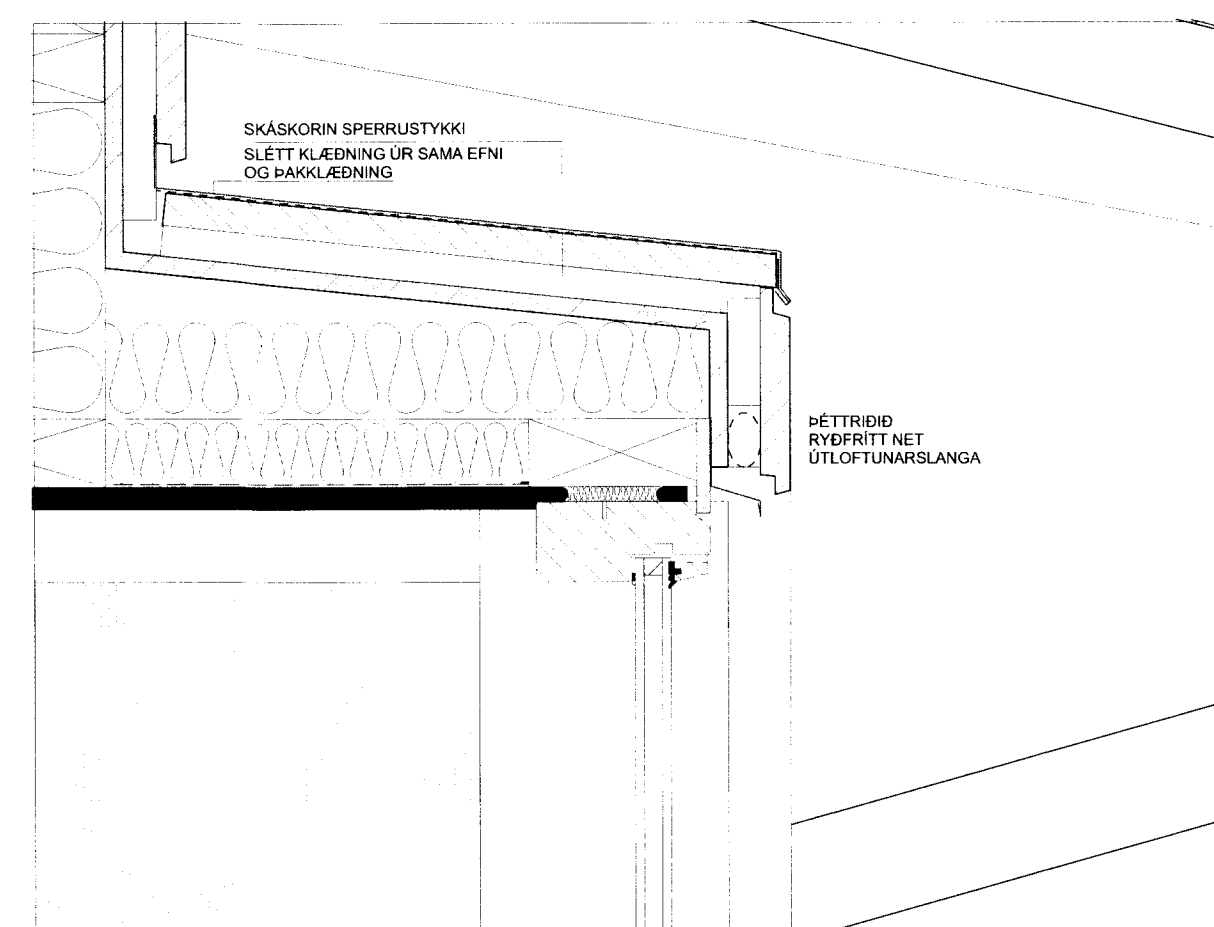


**SÉRHLUTI - 3**  
MKV. 1:50

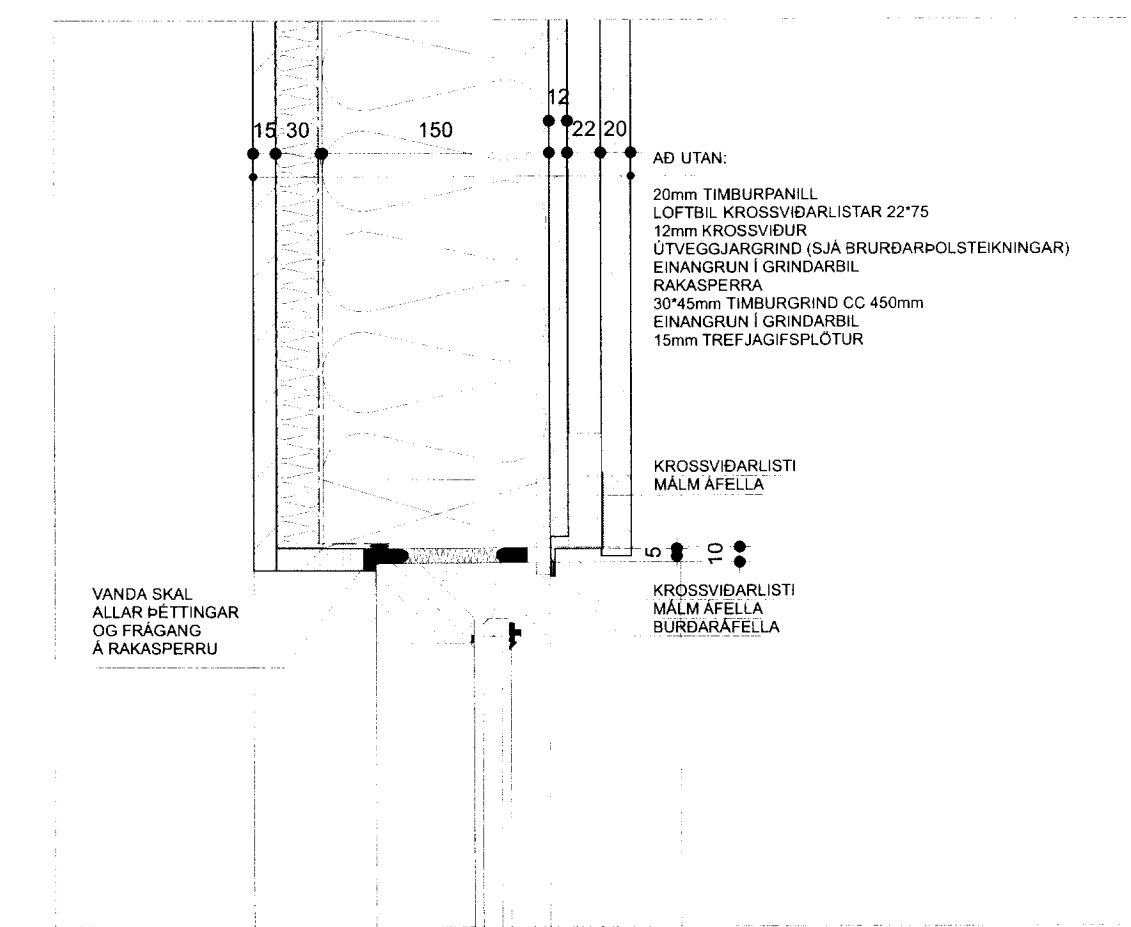


**SÉRHLUTI - 4**  
MKV. 1:50

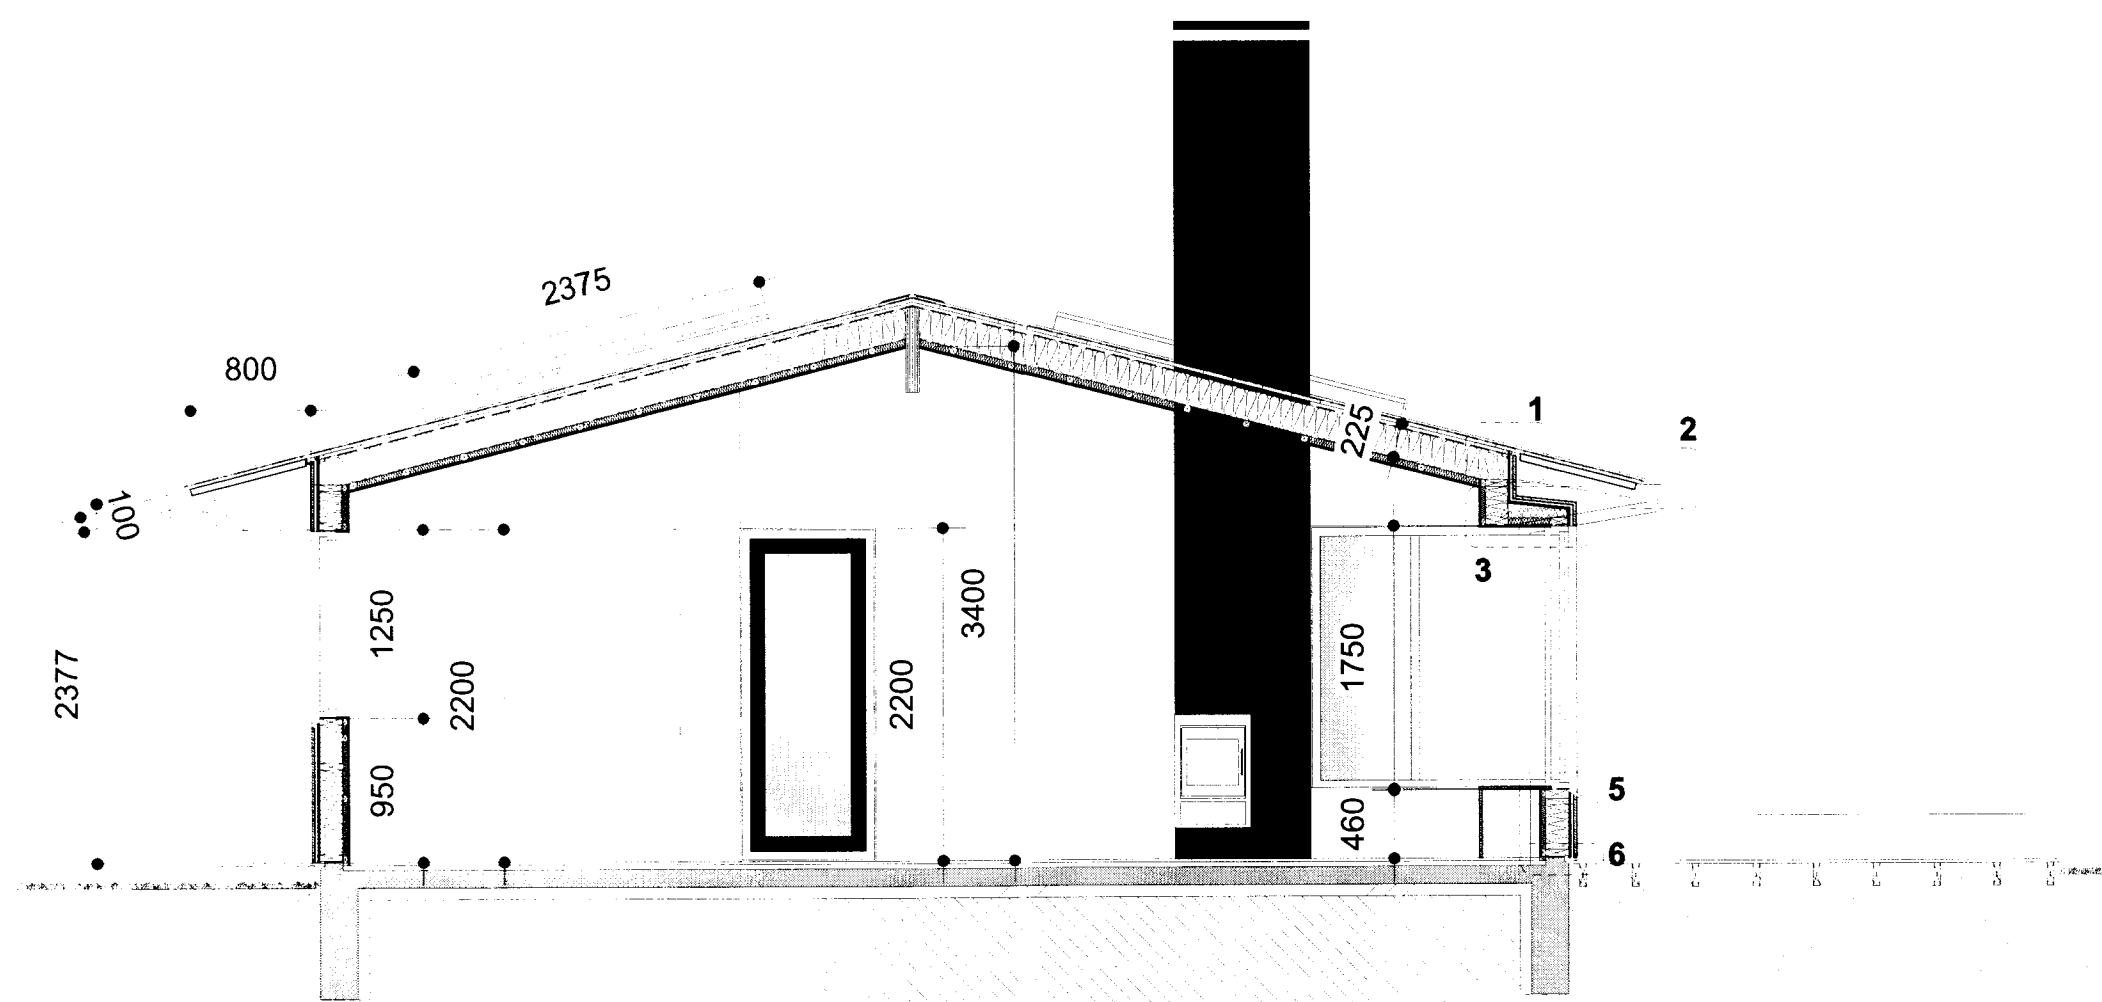

**SNEIÐING A - A**  
MKV. 1:50

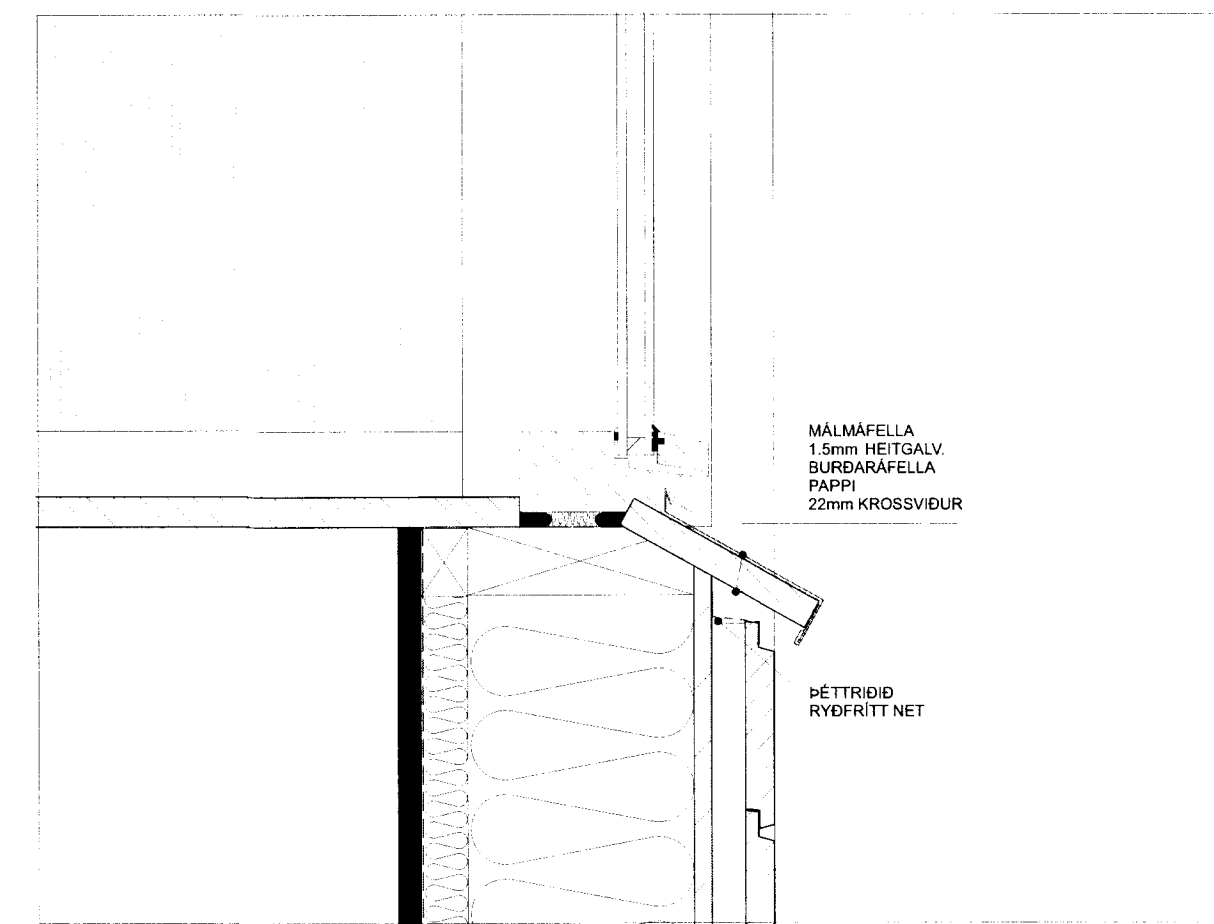


**SÉRHLUTI - 5**  
MKV. 1:50

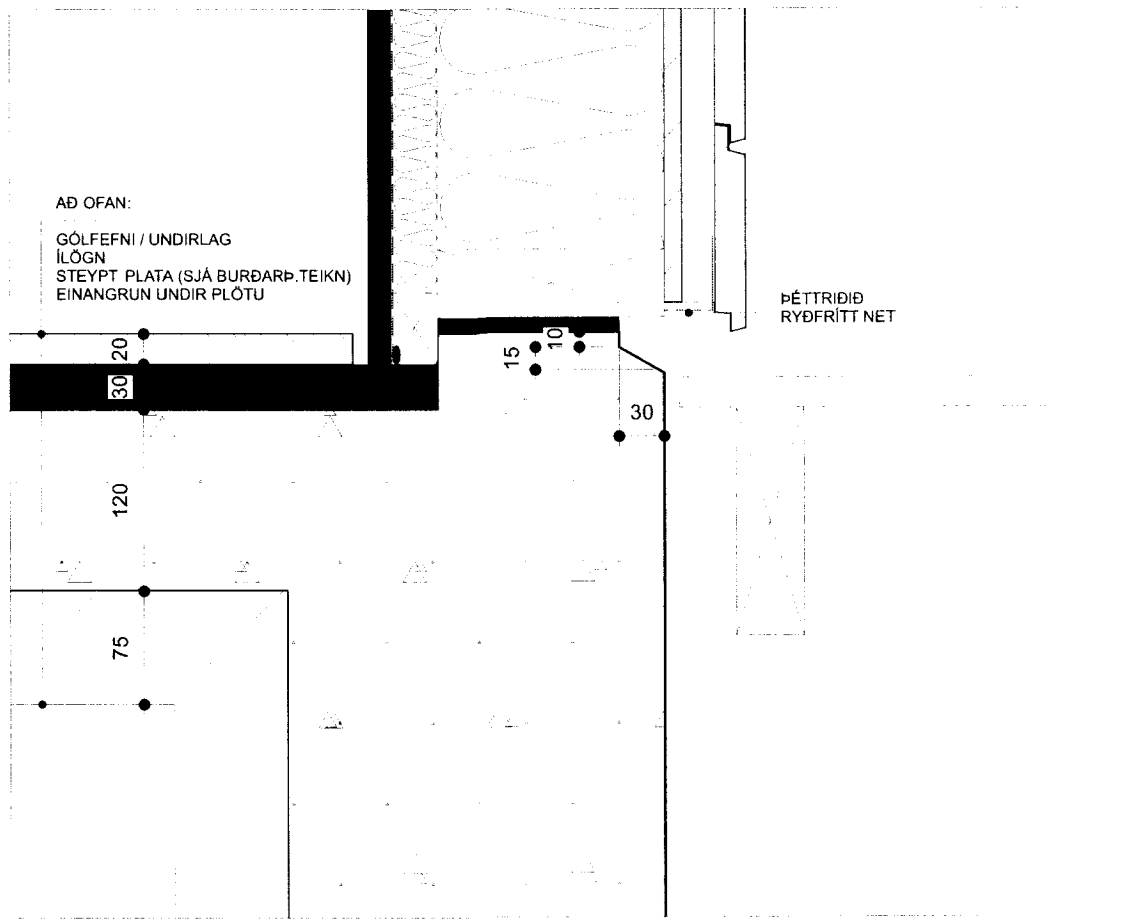

**SÉRHLUTI - 6**  
MKV. 1:50

02 Breytingar 2 300810 SB sb  
01 Breytingar 250810 SB sb  
00 Ný teikning 070710 SB sb  
Breyting: Dags: Telkn: Yfirt:

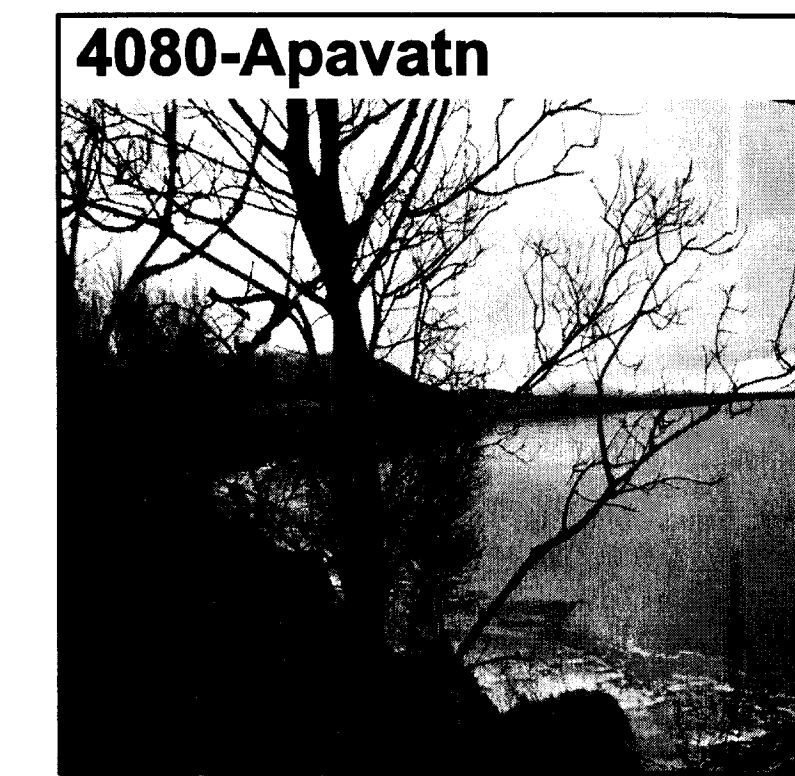

Þessi skali mála af teikningum. Öðurs málsettar stærðir eru í gól.  
Frámálsaðili skal samþykka öll mál á verkstadi.  
0 50 60 70 80 90 100 mm

EFNI: **Útlit - Sneiðing - Sérhlutar**  
*ILLÓSVEGUR 2*  
MÆLIKVARÐI: **1:50/1:5**  
ÁFANGI: **Vinnuteikningar**

DAGSETNING: **30 08 2010**  
TEIKNINGARNUMER: **A-4080-41001**  
BREYTING: **02**