




SAMÞYKKT
 1.1 MAI 2010
Helgi Guðlaugsson
 Byggingatvörfur uppsv. Árnessýslu og Flóahær.

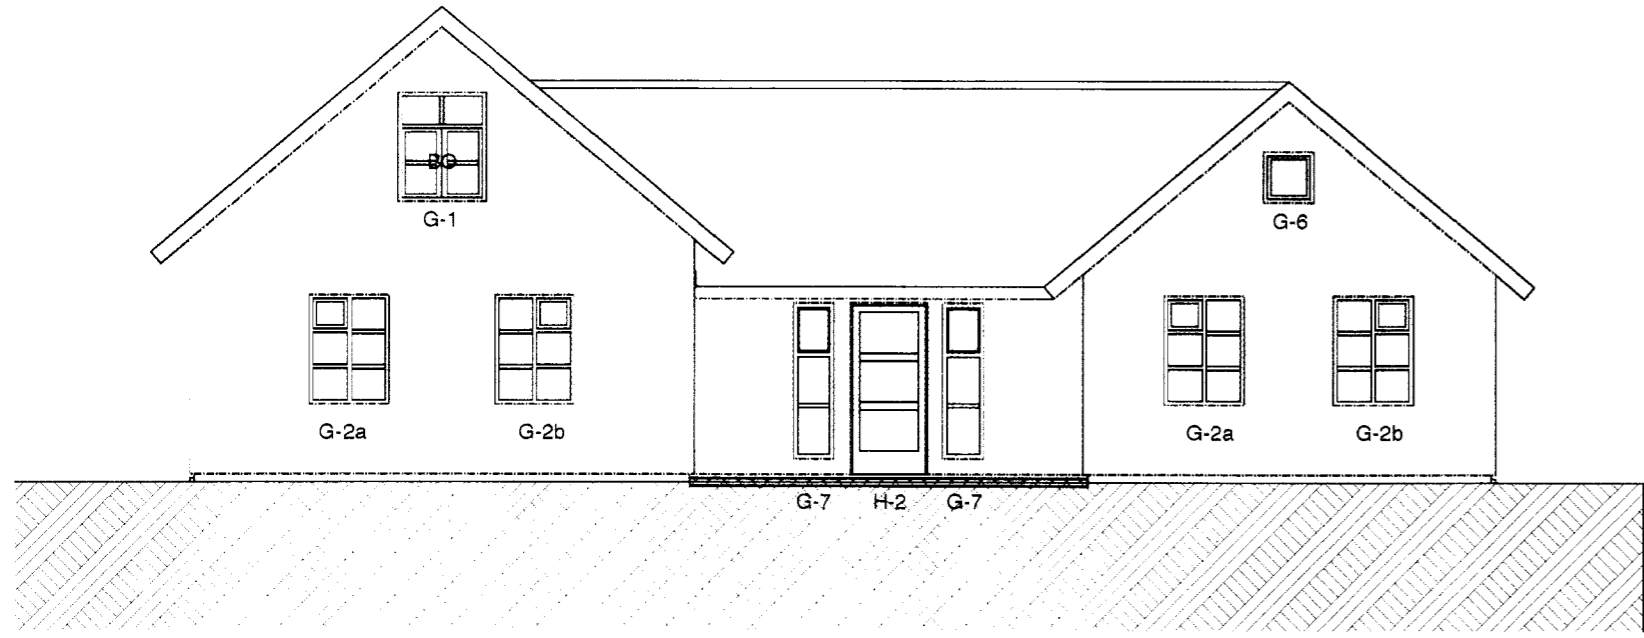


Nordur Útlit 1:100

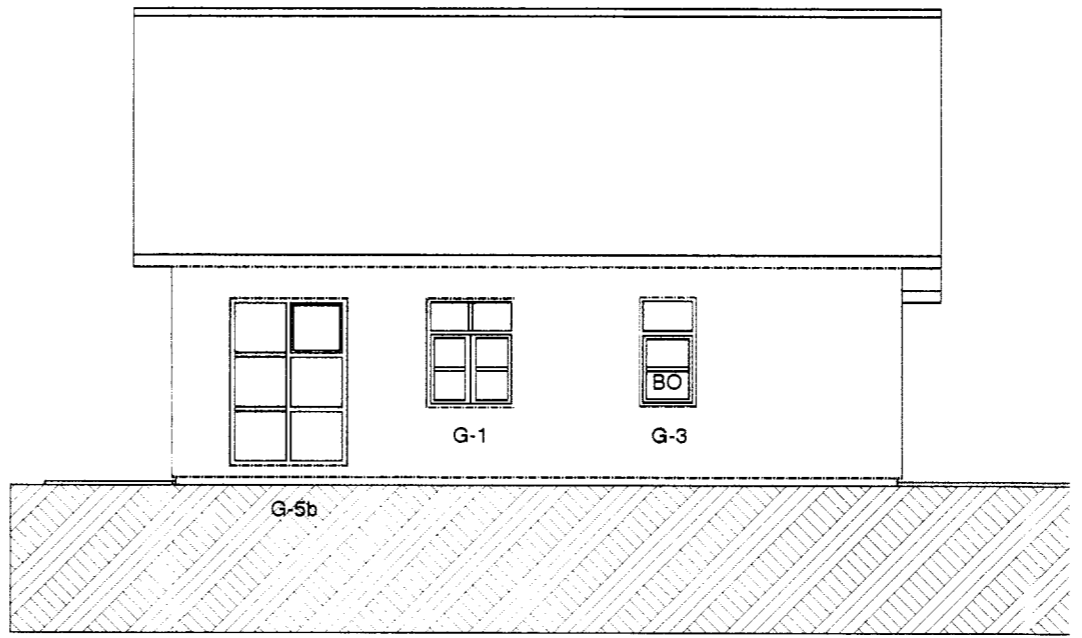


Austur Útlit 1:100

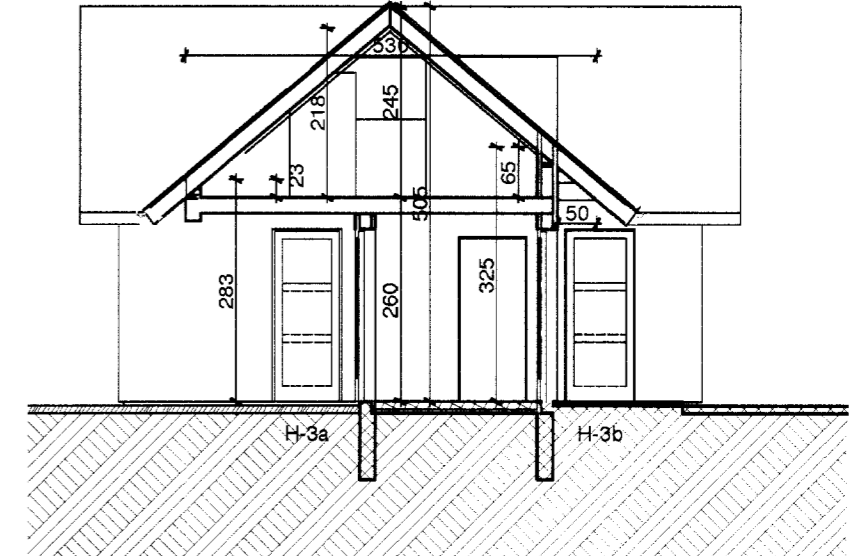


C Snid 1:100

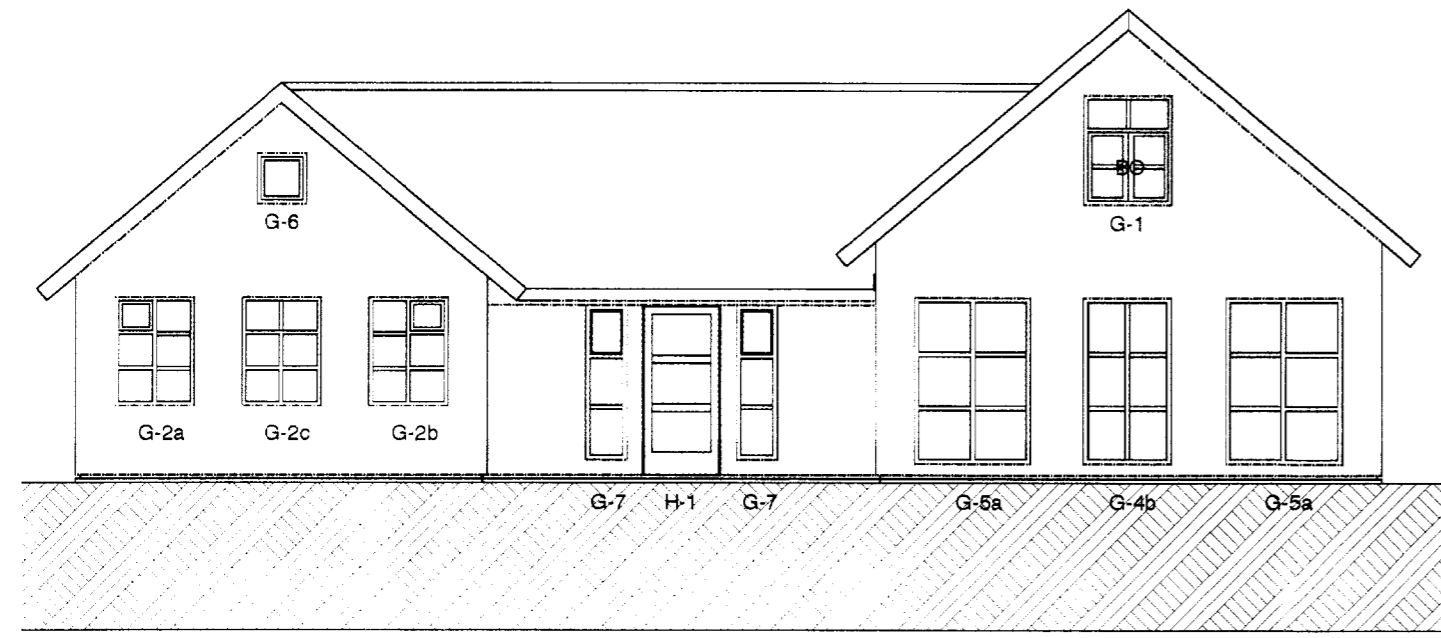


Sudur Útlit 1:100

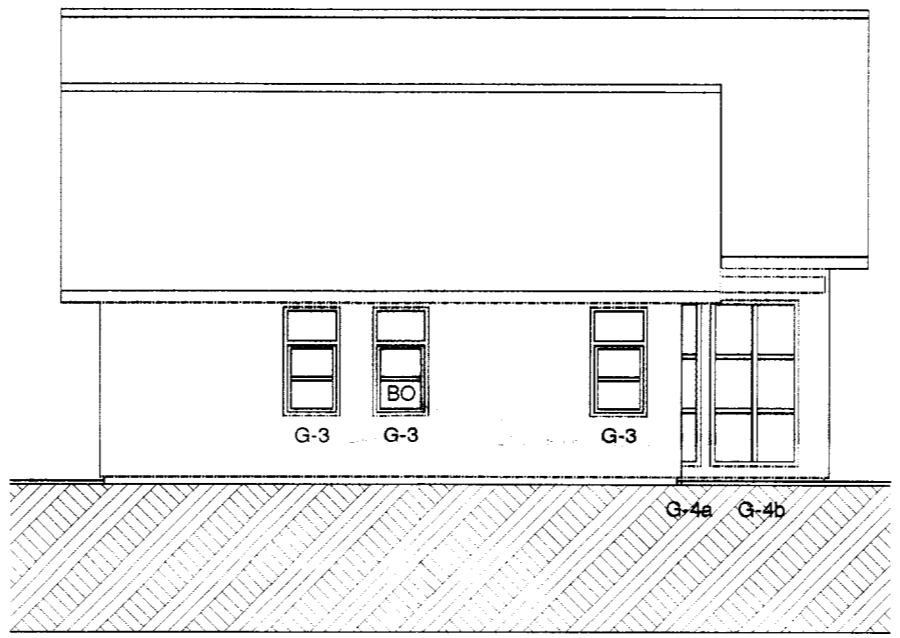


Vestur Útlit 1:100

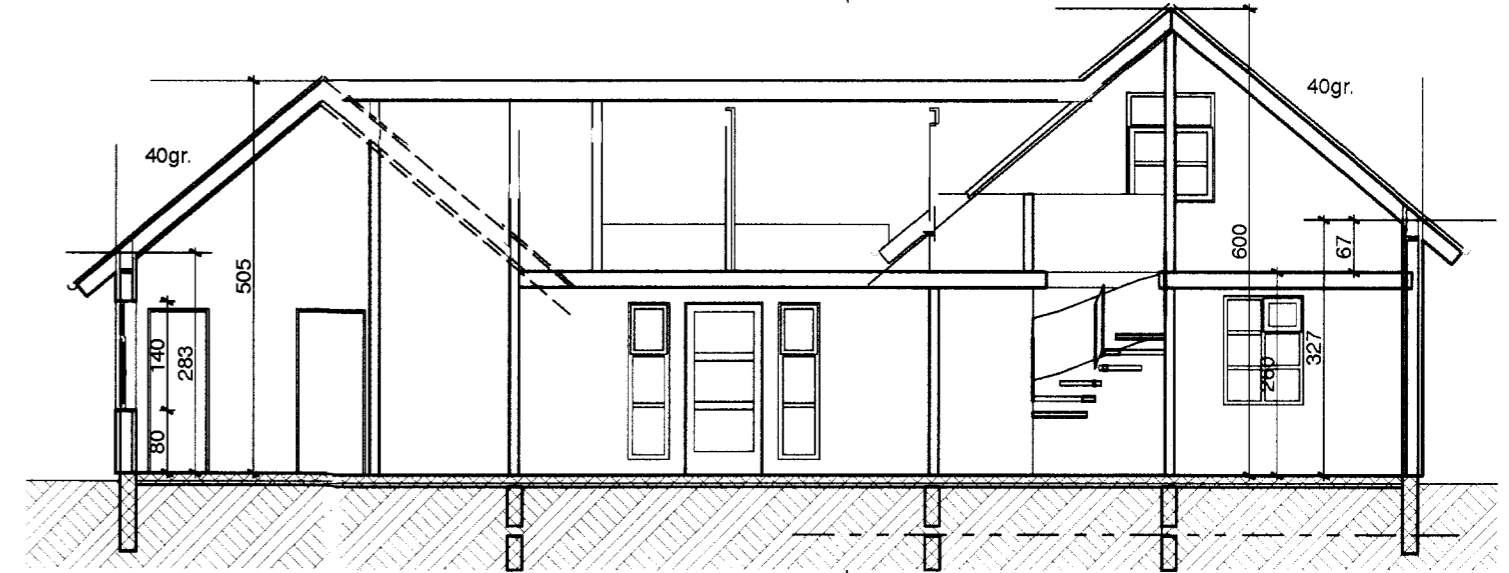

D Snid 1:100

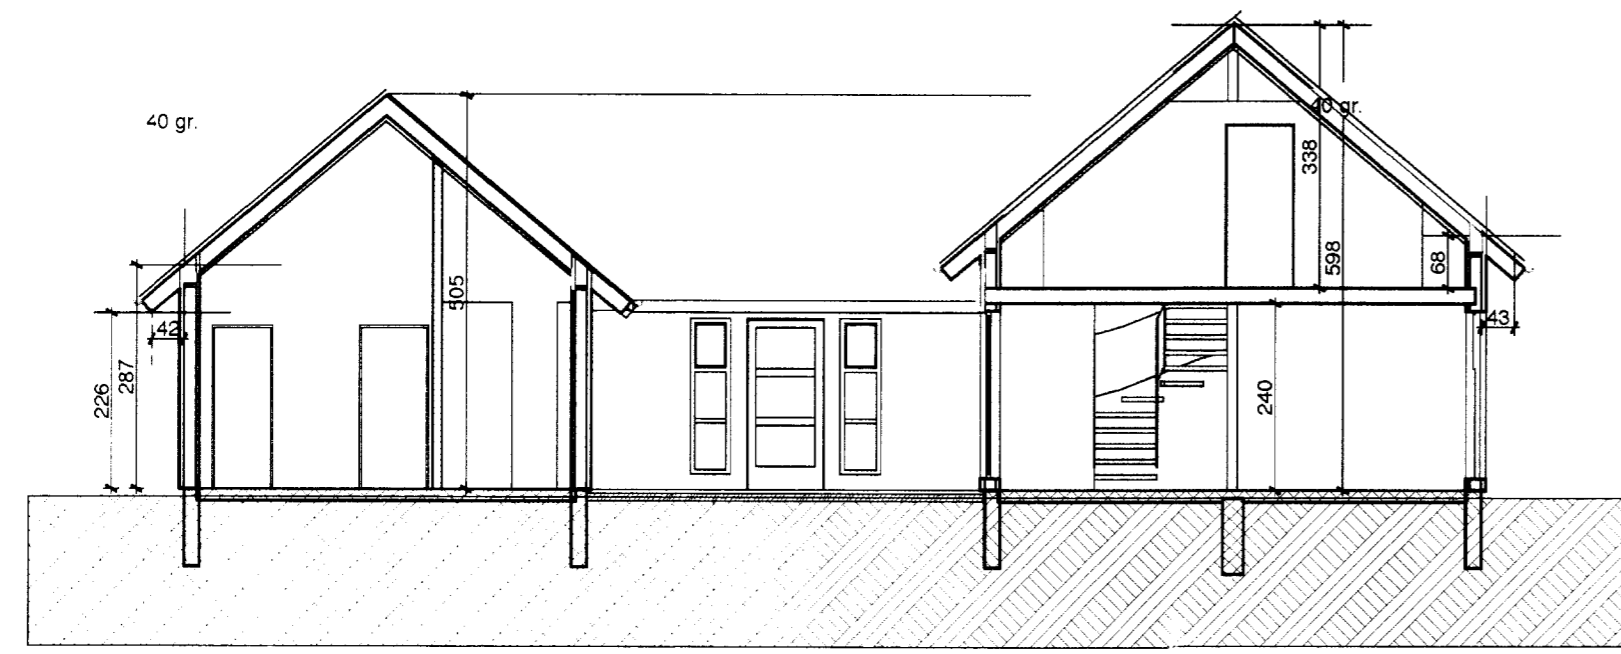

A Snid 1:100

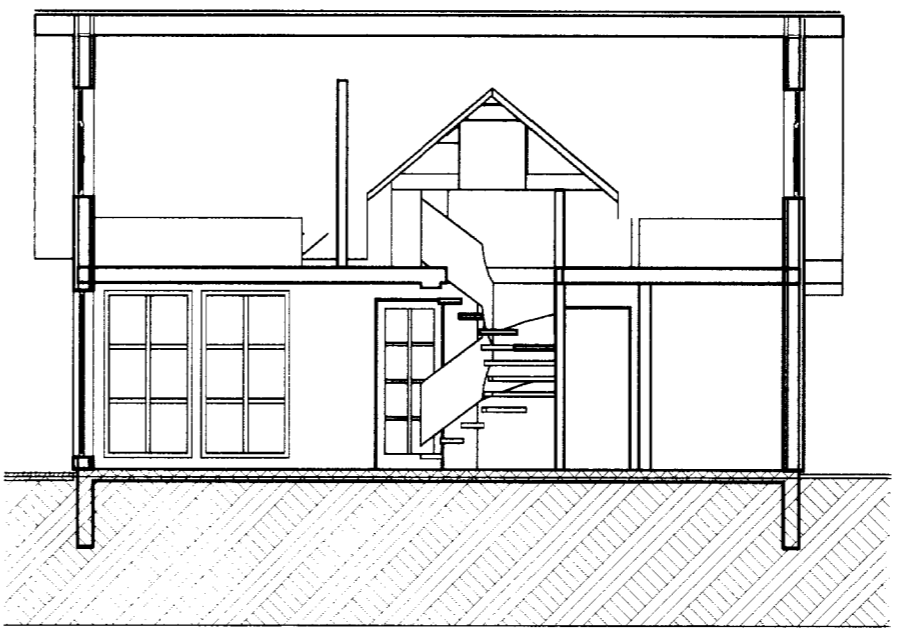

B Snid 1:100

	Verkefni	KALDAKINN NR. 1 Í LANDI LEYNIS
	Heiti	ÚTLIT SKURÐMYNDIR
kvarði	1:100	verk. nr.
dags.	28. APRÍL 2010	dags br.
hönnun	G. G.	teikn. nr.
teikn	G. G.	A-2
Hringbraut 17 220 Hafnarfirdi s. 555-2020 FAX 555-2021 Gísli G. Gunnarsson BFI kt. 020649-2409 kvardi@kvardi.is		