


MÖTTFKID
 29 OKT. 2012
Gulfrun Þorsteinsdóttir
 Byggingafulltrúi uppgr. Amessýslu og Flóahv.

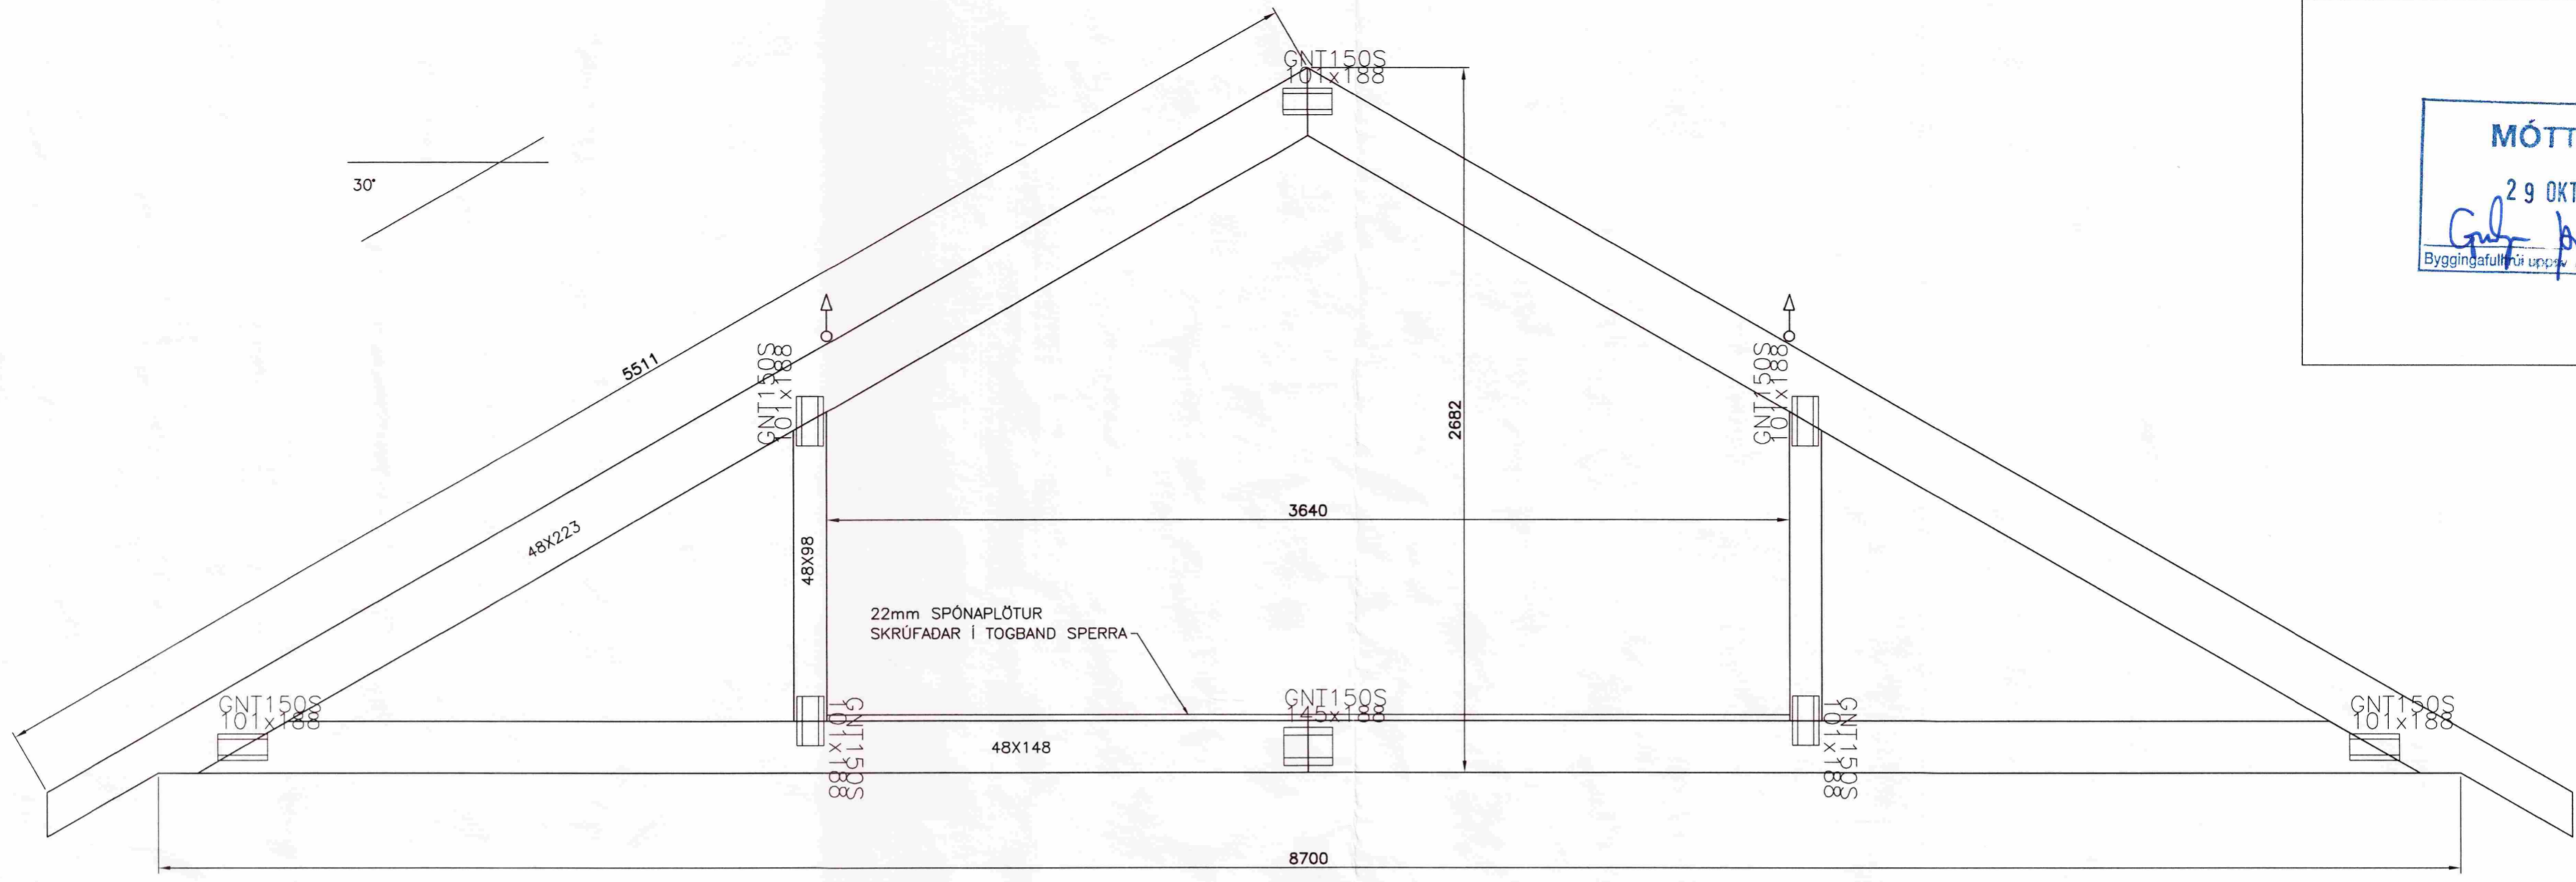

SP-1

SP-2

Í SPERRU 2 ERU KJÁLKAR 48X148 OG TOGBÖND ERU 48X148.
 ANNARS GILDA SÖMU MÁLSETNINGAR OG Í SPERRU 1

		VERKFRÆÐISTOFA ÁRBORGAR ehf AUSTURVEGI 69 800 SELFOSSI Sími 480 4800 FAX 480 4801 www.verkarborg.is verkarborg@verkarborg.is
		AUSTURVEGI 69 800 SELFOSSI Sími 482 3850 FAX 482 3851 NETFANG sghus@sghus.is VEFANG www.sghus.is
KALDAKINN 5		
BURDARVIRKI:	MKV:	
SPERRUR	MKV: 1:20	
MKV:		
HANNAÐ: Jóhann Agústsson	TEKNAÐ: Jóhann Agústsson	
VERKNÚMÉR: 2010	SKEMMUNAFÍL: 2010_SP-U1.dwg	
DAGSETNING:	SMÞYKKI:	TEKNING NÚMÉR:
16.11.2011	<i>[Signature]</i>	214
020365-5799		

2825. 196837 38157