
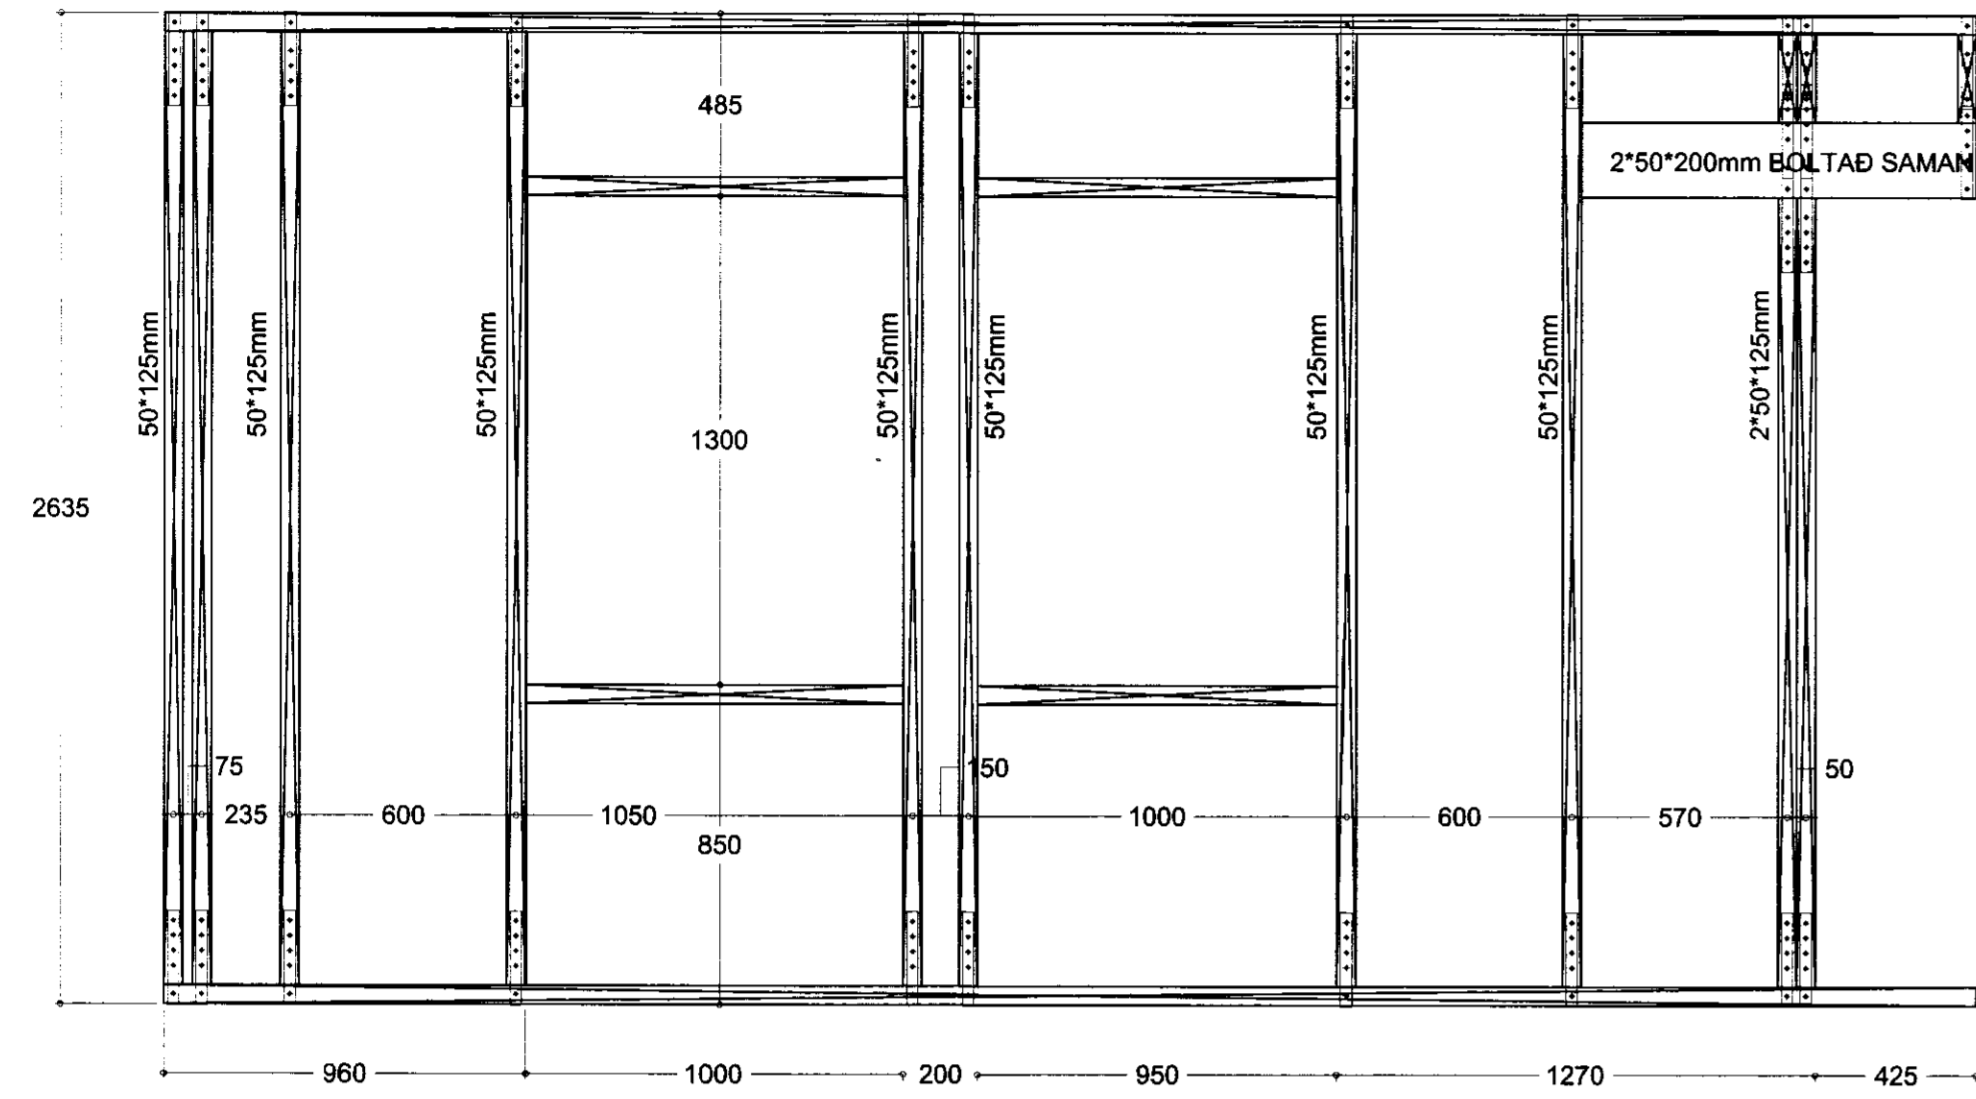


MÓT
05.03.2011
Sveinbjörn Jónsson
Sveinbjörn Jónsson


SKFRINGAR

ENDURSKOÐUN	DAGS.	TEIKNYFIRF.
A:		
B:		
C:		
D:		
E:		
F:		
G:		
H:		


VERKKAUPI			
VERKHEITI LYNGHOLT 1, BLÁSKÓGABYGGÐ			
EFNI BURÐARÞOL, GRIND VEGGJA			
 VERKFRÆÐISTOFAN móndull BIRKIRLÍÐ 8, 105 Reykjavík Sími 866-7881, f. 891 064 139 Síminn 878-1211 Netfang evild@monduhl.is sveinbjorn.jonsson@monduhl.is Byggingaverkefnaingur		TEIKN T-104 YFIRFARID SVBJ VERK-NR/BLAD-NR 2267 T-104	
DAGS. OTGAFU MARS 2011	KENNITALA OTGEFANDA 561254-7949	STARÐ A1	ENDURSK. A1
OTGEFID SVEINBJÖRN JÓNSSON <i>Sveinbjörn Jónsson</i>			




VEGGUR-V05

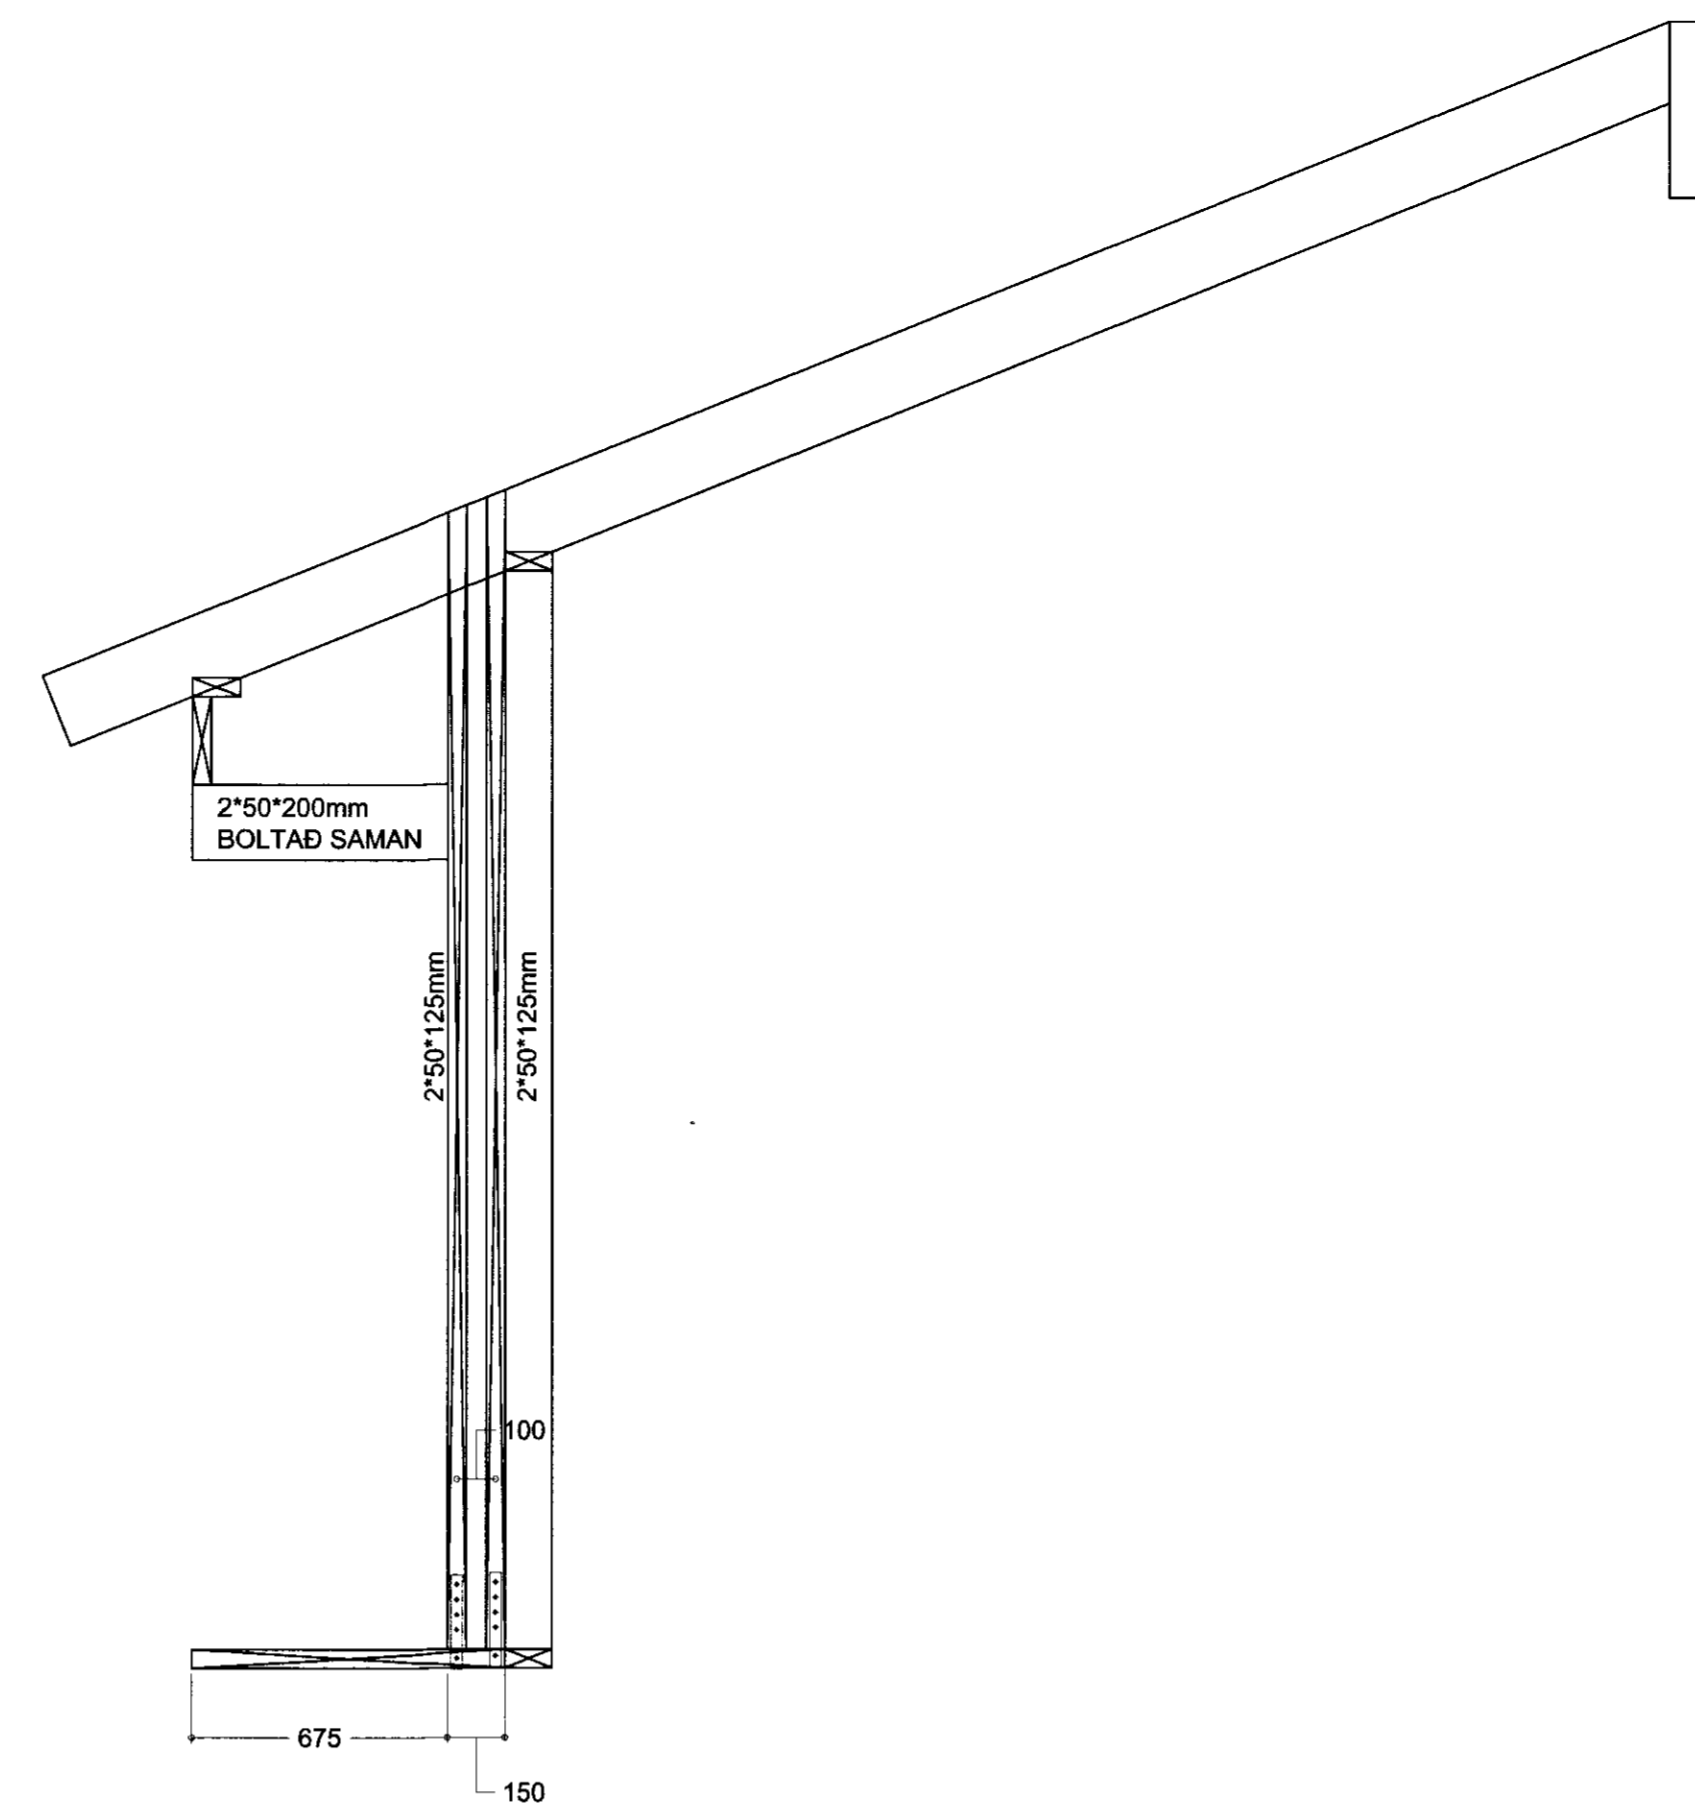

VEGGUR-V06

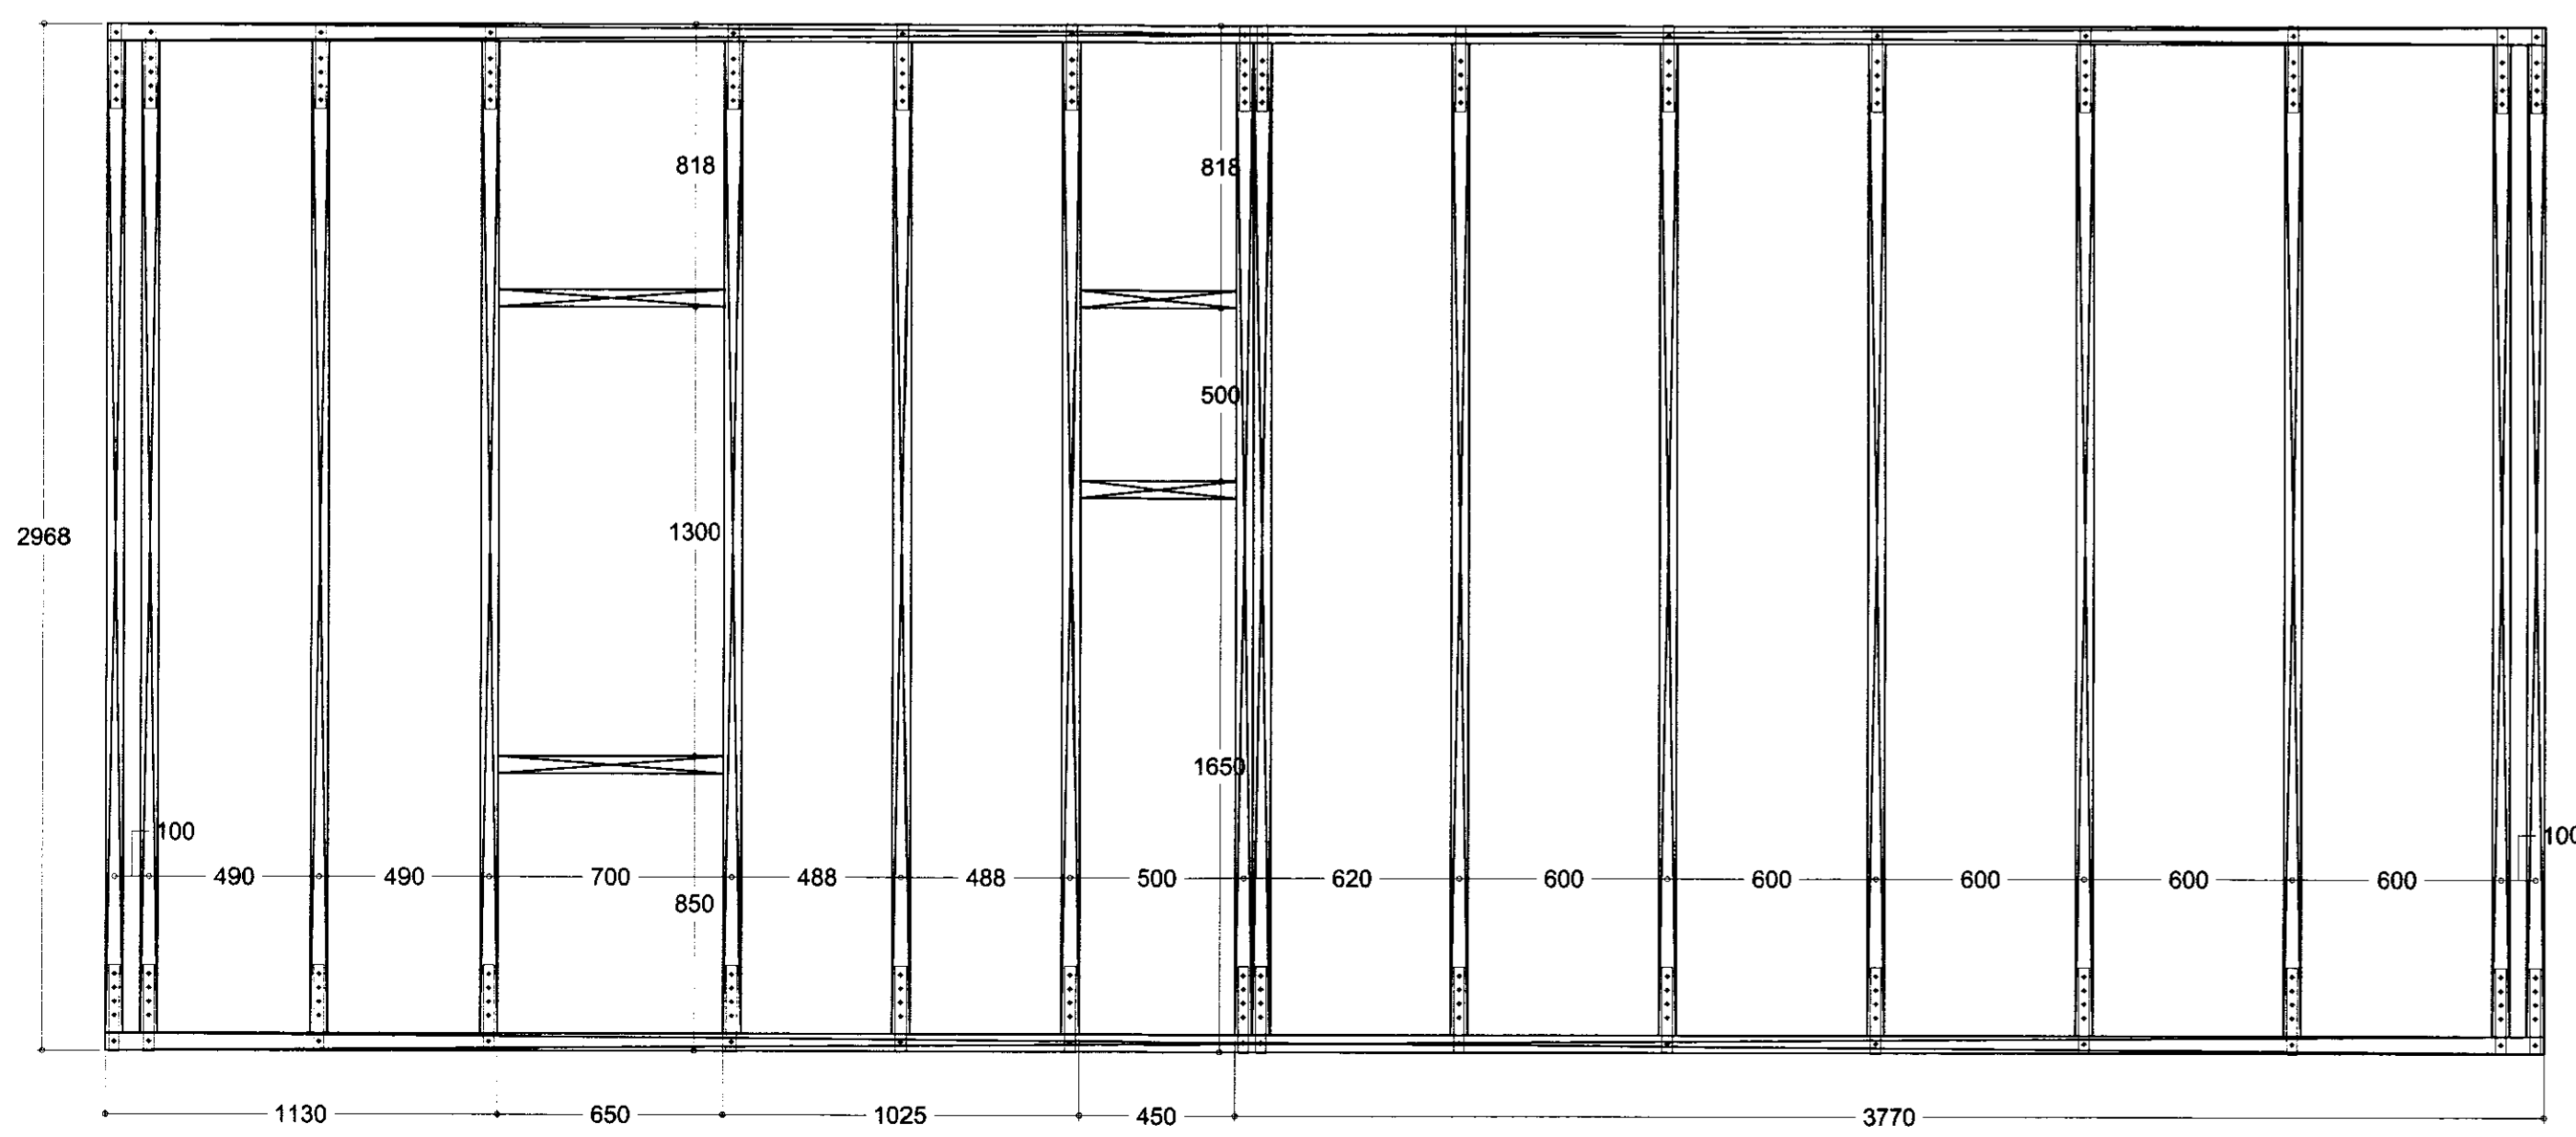

VEGGUR-V07

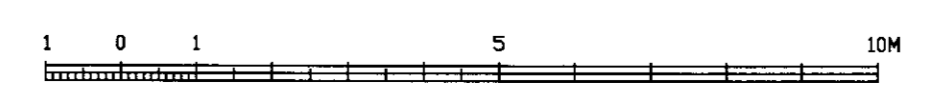

Teikning þessi er gefin út af undirrituðum fyrir hönd eiganda höfundaréttar.
Teikninguna má ekki afrita néð neinum hætti, sé huta til eða í heild en skriflegs leyfis höfundar.