




Sambykkt
16 MAI 2006

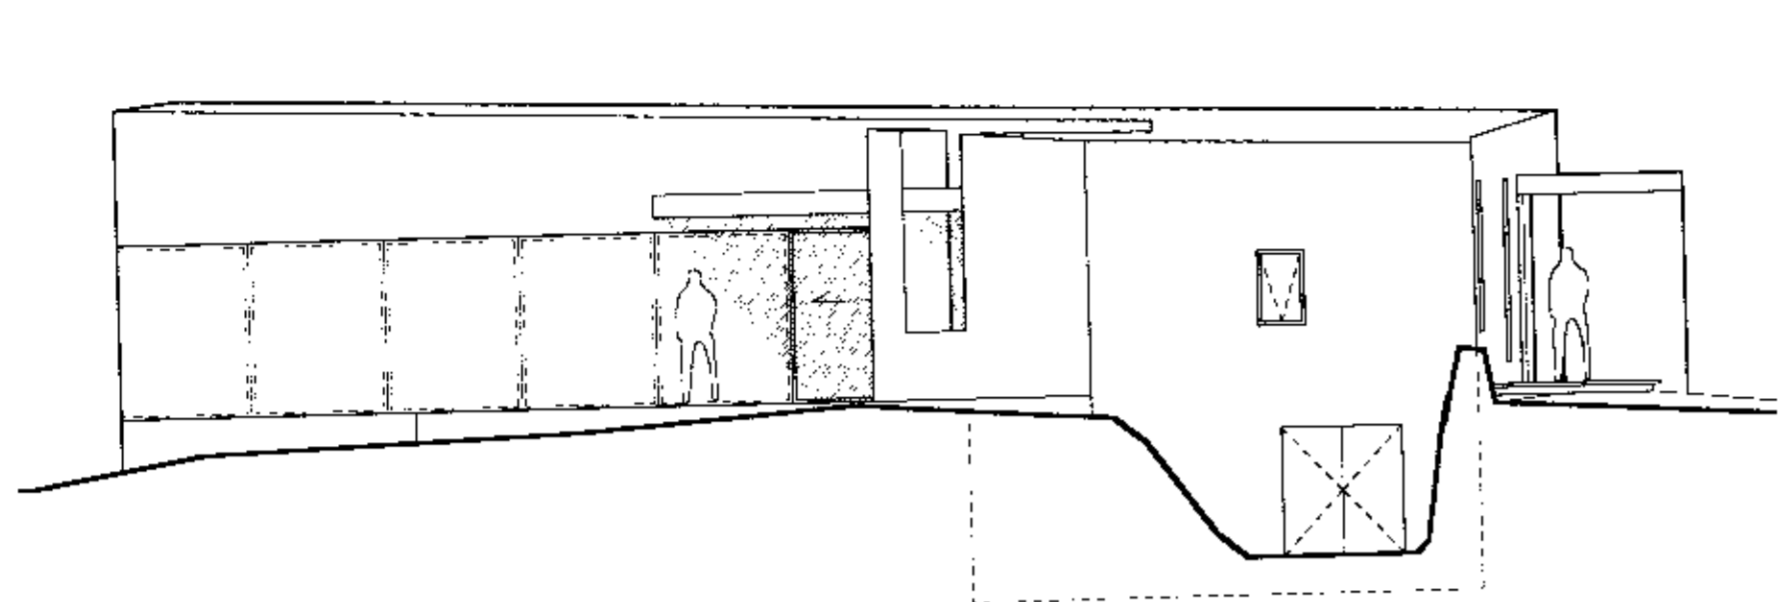


ÚTLIT SUÐUR
1:100

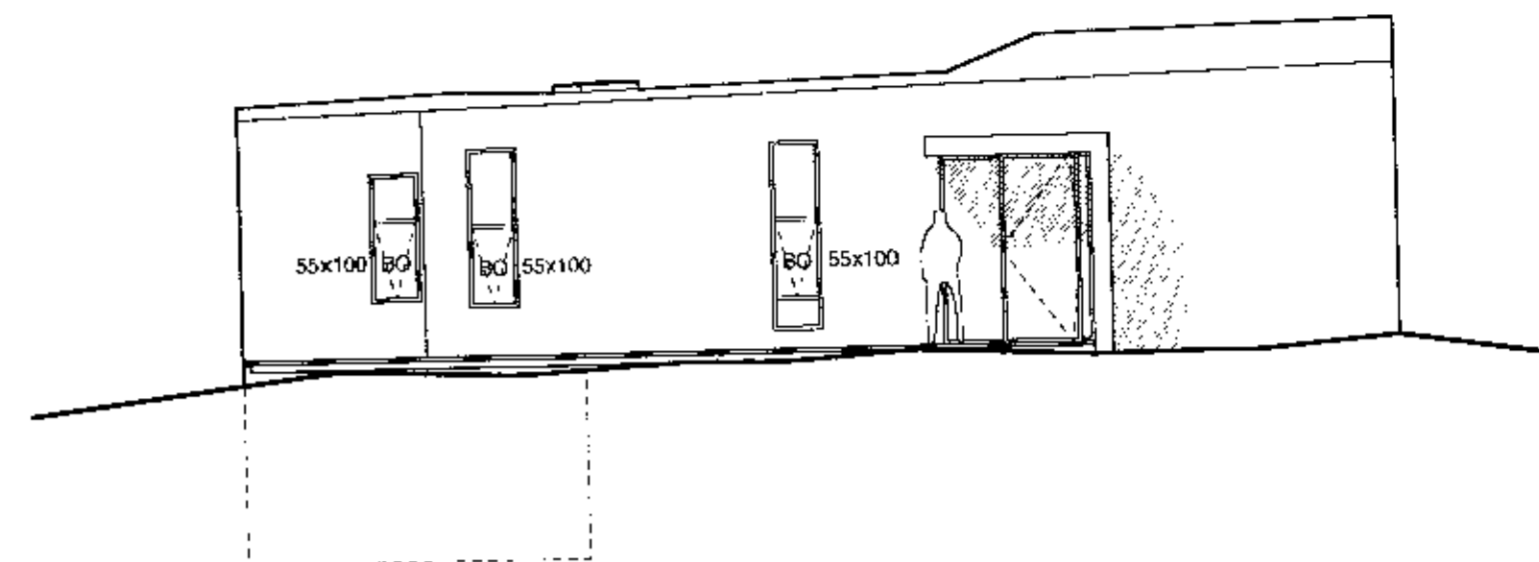

ÚTLIT VESTUR
1:100

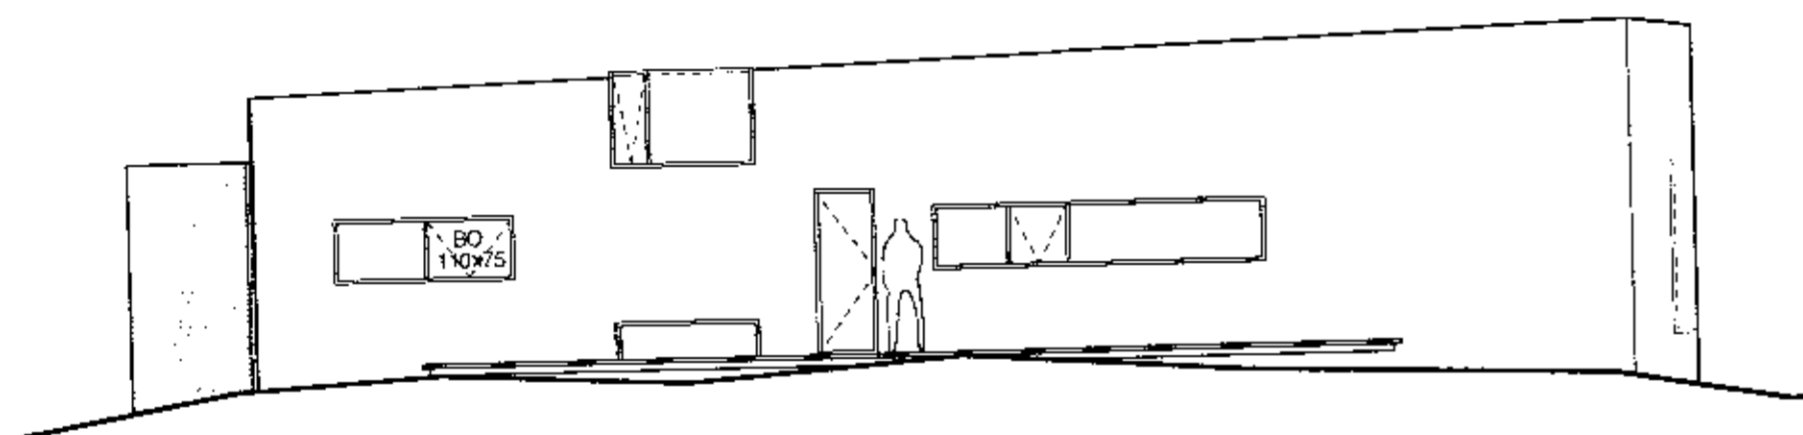

ÚTLIT NORÐUR
1:100

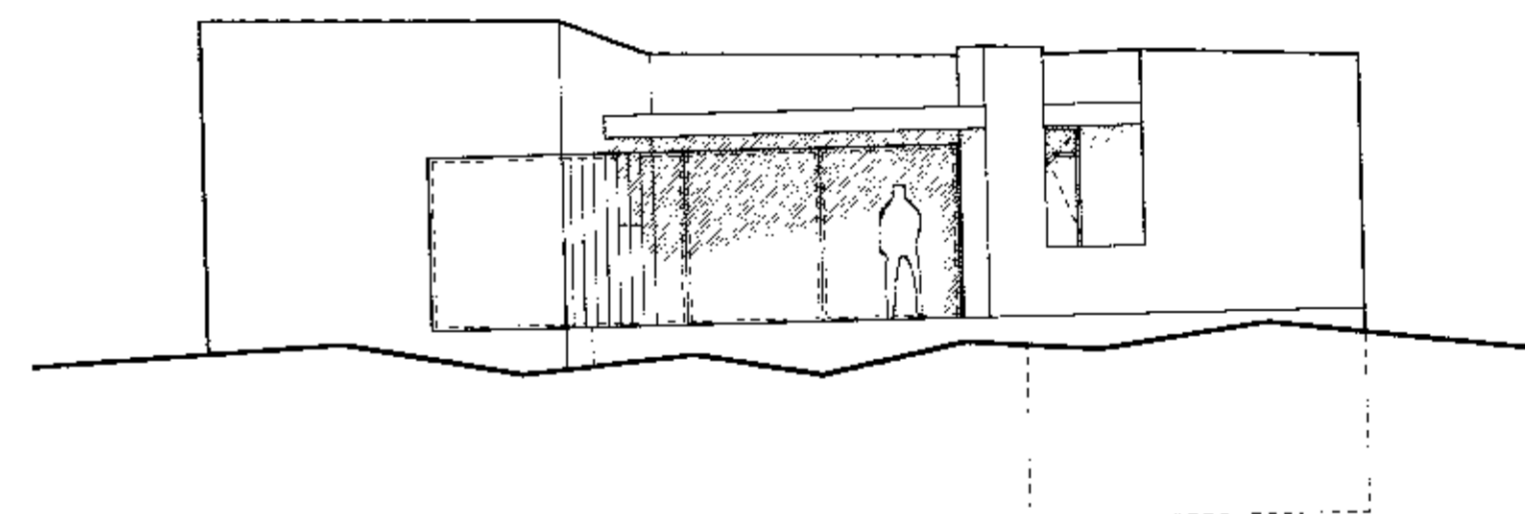

ÚTLIT AUSTUR
1:100

----- F
----- E
----- D
----- C
----- B
----- A
0.5.06 msk & BO

M I Ð H Ú S A

útlit teikning
1:100 msk.
21/04/06 dags.

pálmar kristmundsson arkitekt
0804555269

PK ARKITEKTAR

Lynghátis 4 Reykjavík 110
+(354) 551 8050 sími
+(354) 551 8077 fax
palmar@pk.is email

verk teikn. breyt.