






*H. Magnússon*

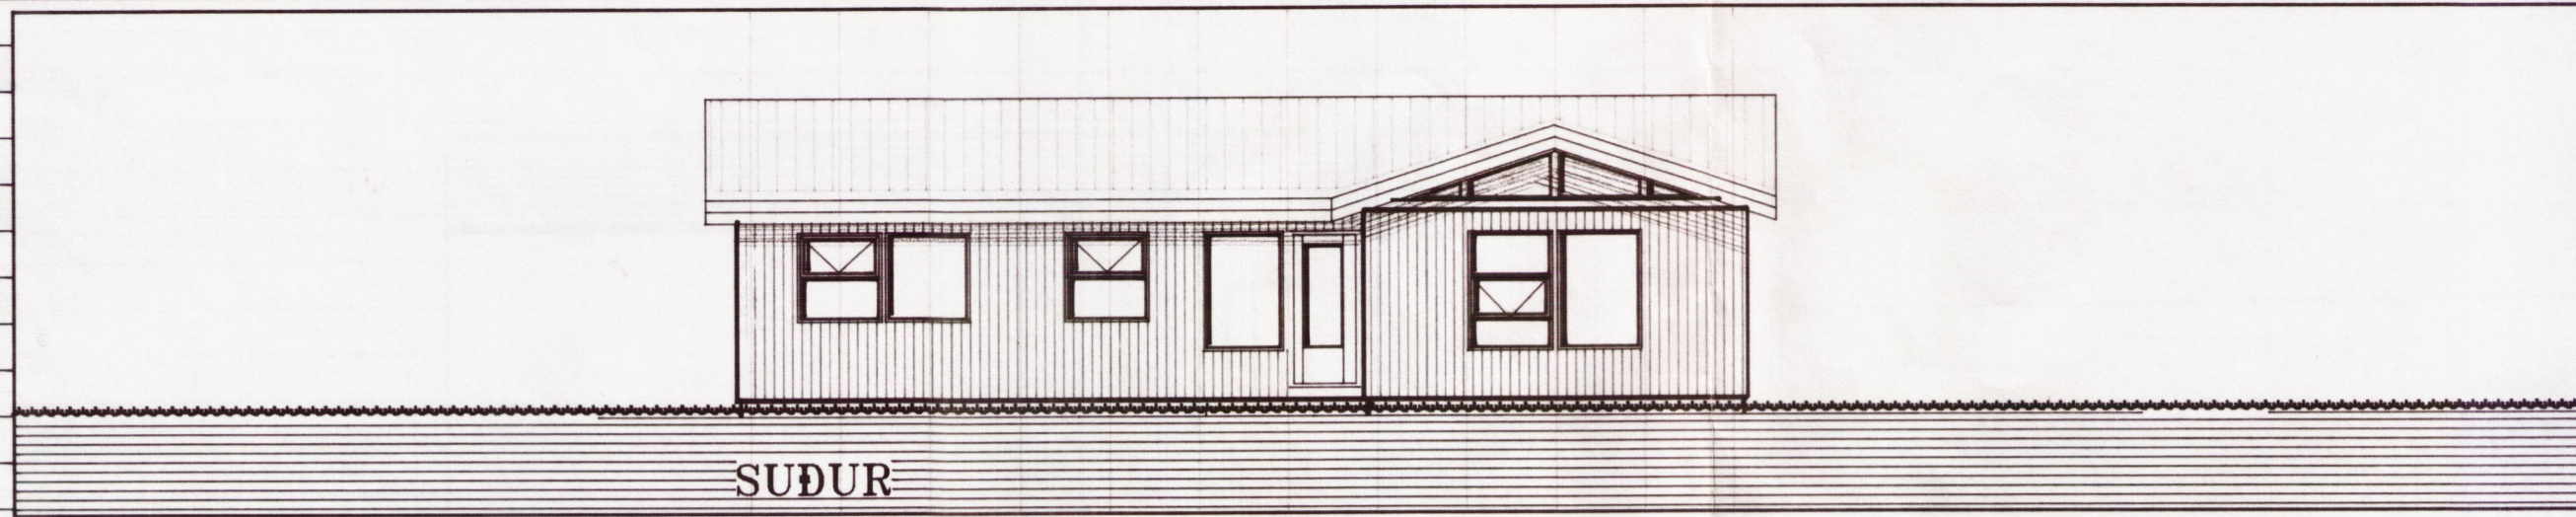


SUDUR

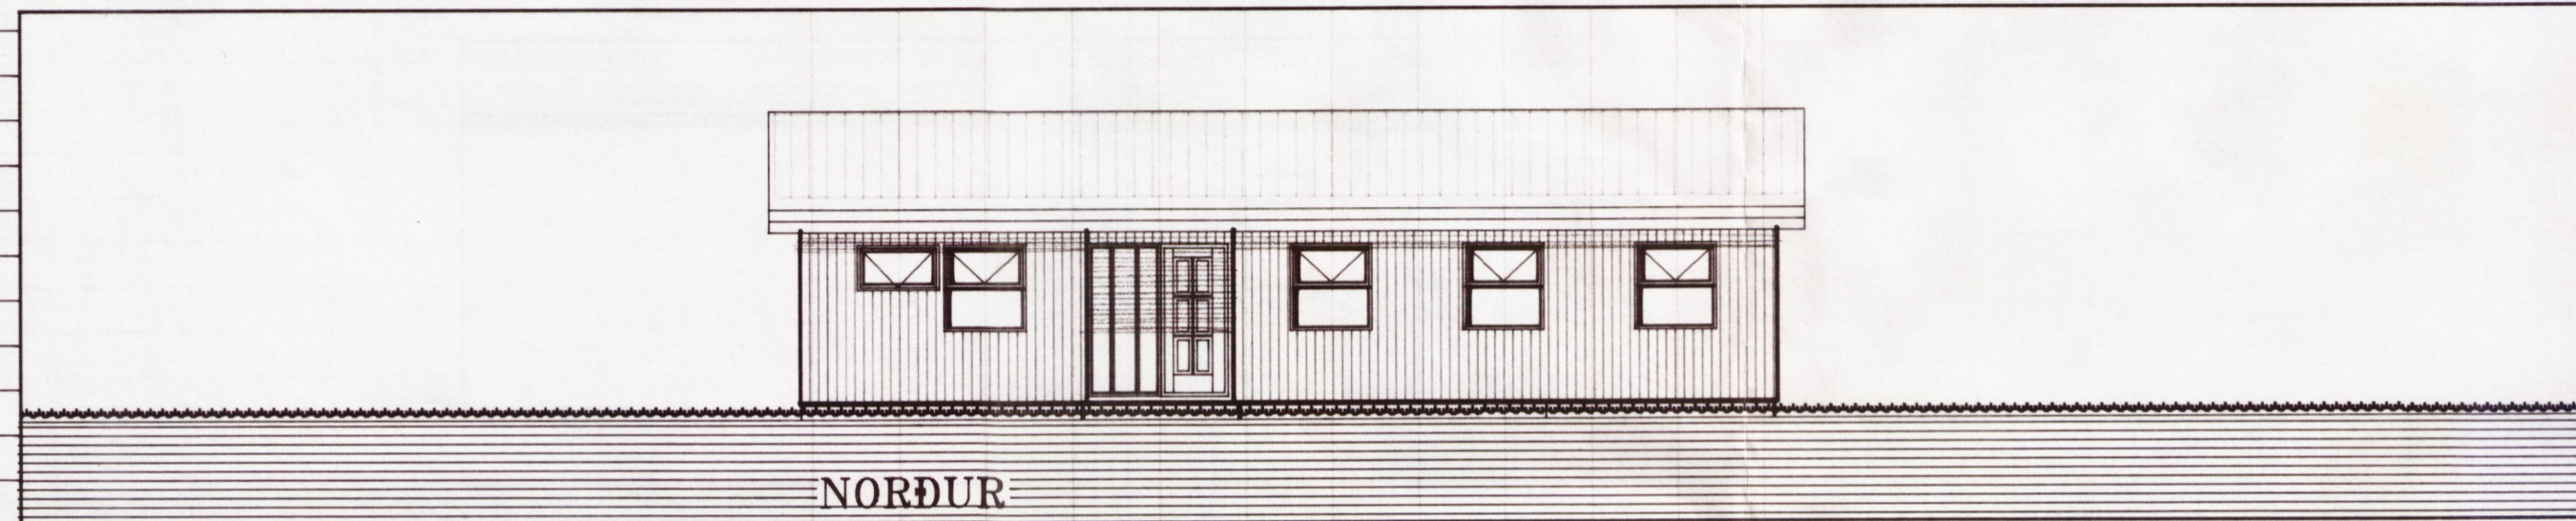


NORÐUR

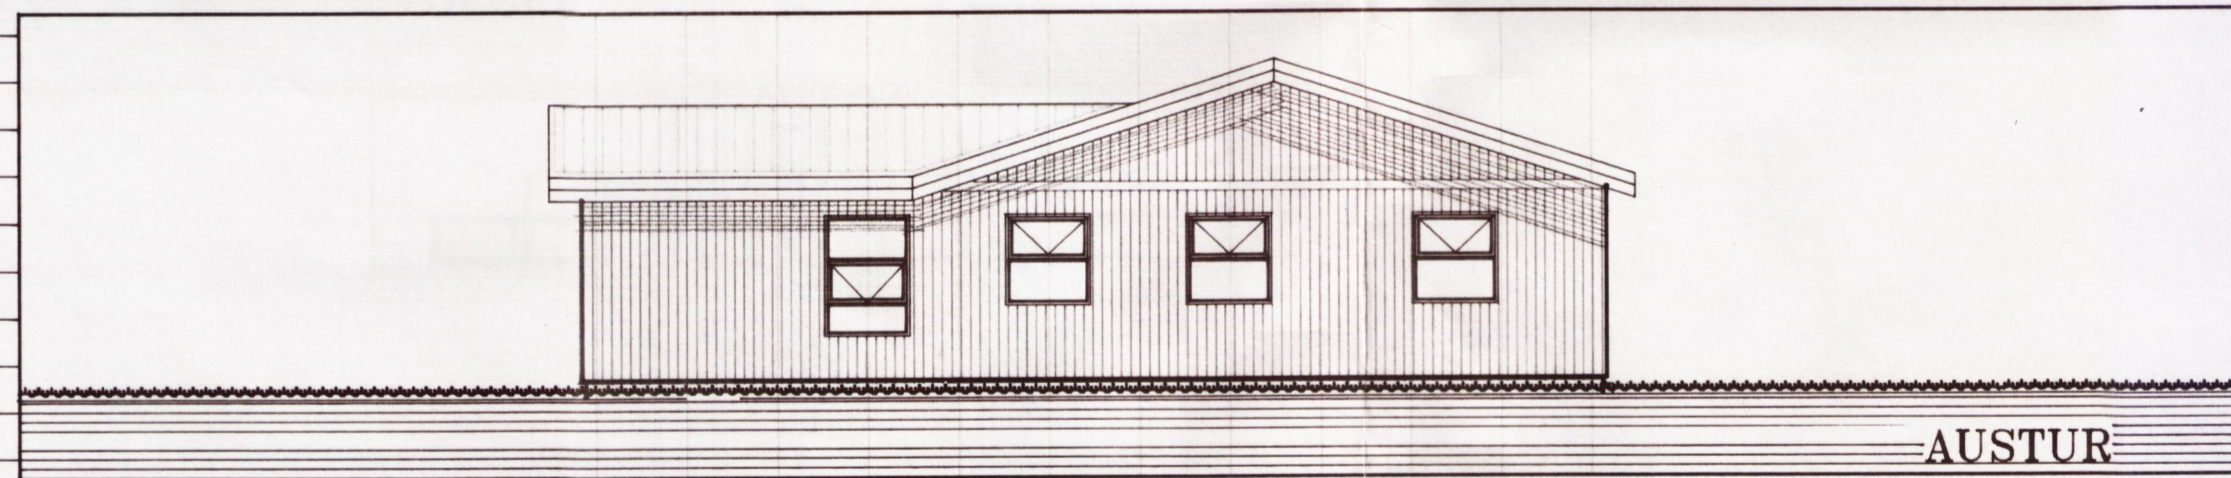

AUSTUR

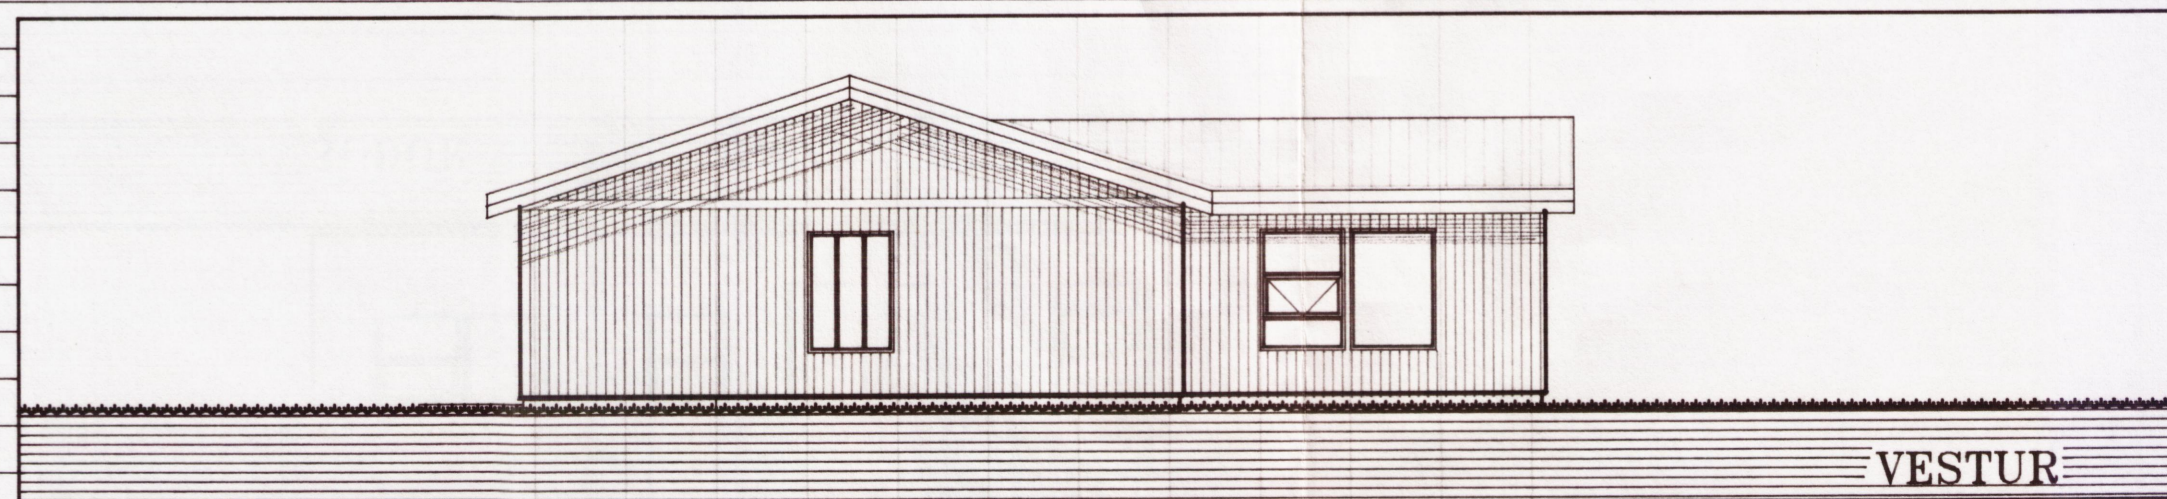

VESTUR

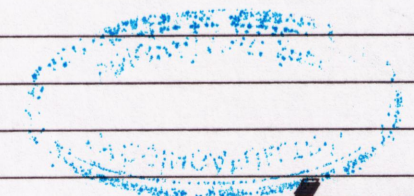

**TEIKNIVER**

Teiknistofa, tæknipjónusta Sími 98-21738

SELFOSSI

MJÓANES, Þingvallahreppi.  
Ú T L I T

Mkv.= 1:100  
TEIKN.: ssh

St.-Sandvík 4, 1 apríl 1991

*Sannarhlutur*

S10-91.04

1-02