



### SNID A-A


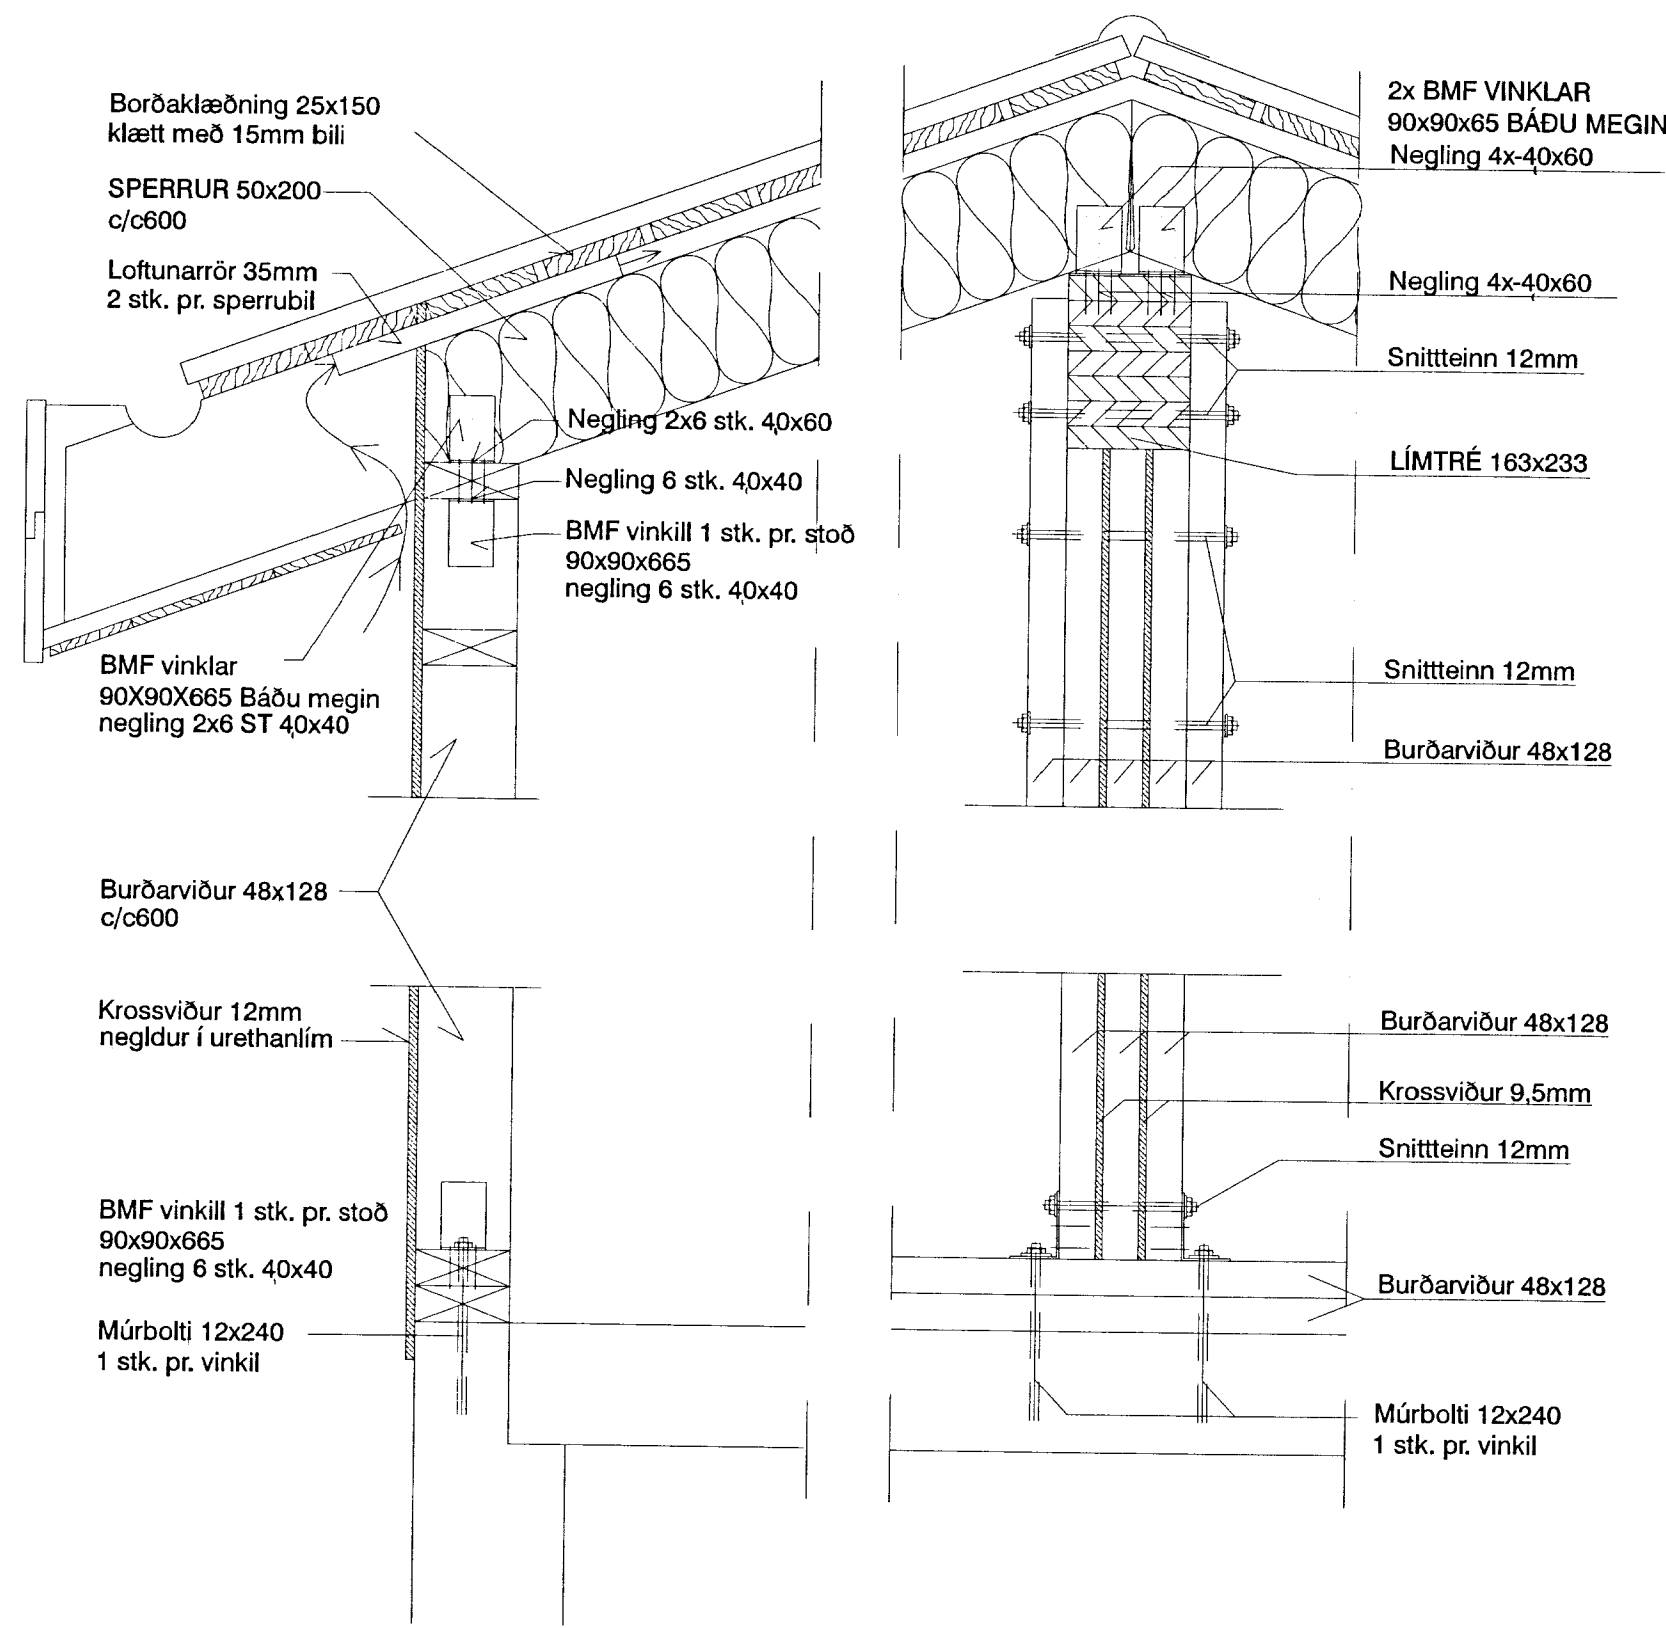


### SNID B-B

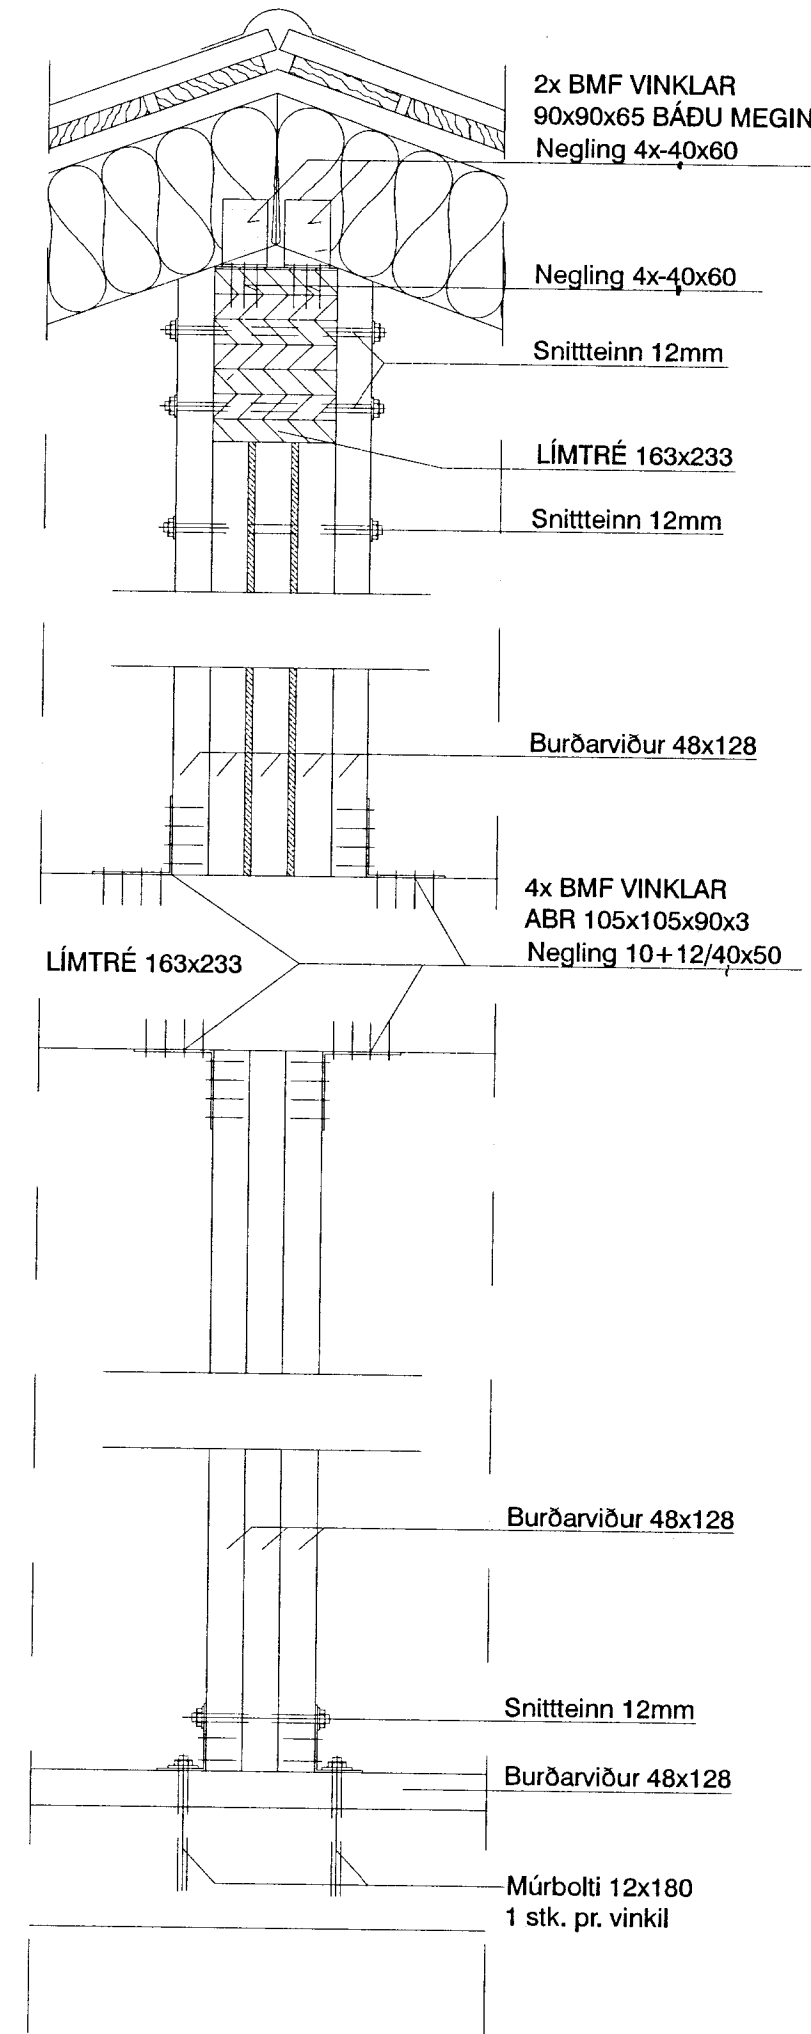


### DEILI 2

1:10

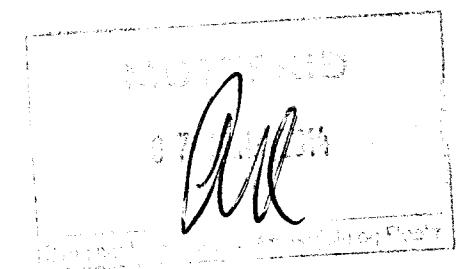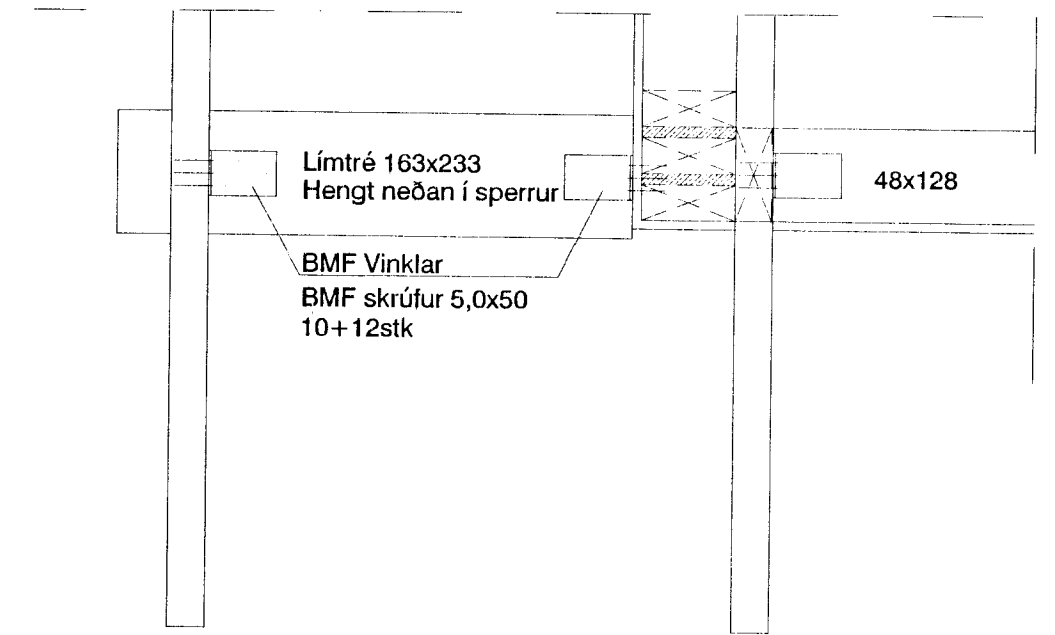

### DEILI 1

1:10

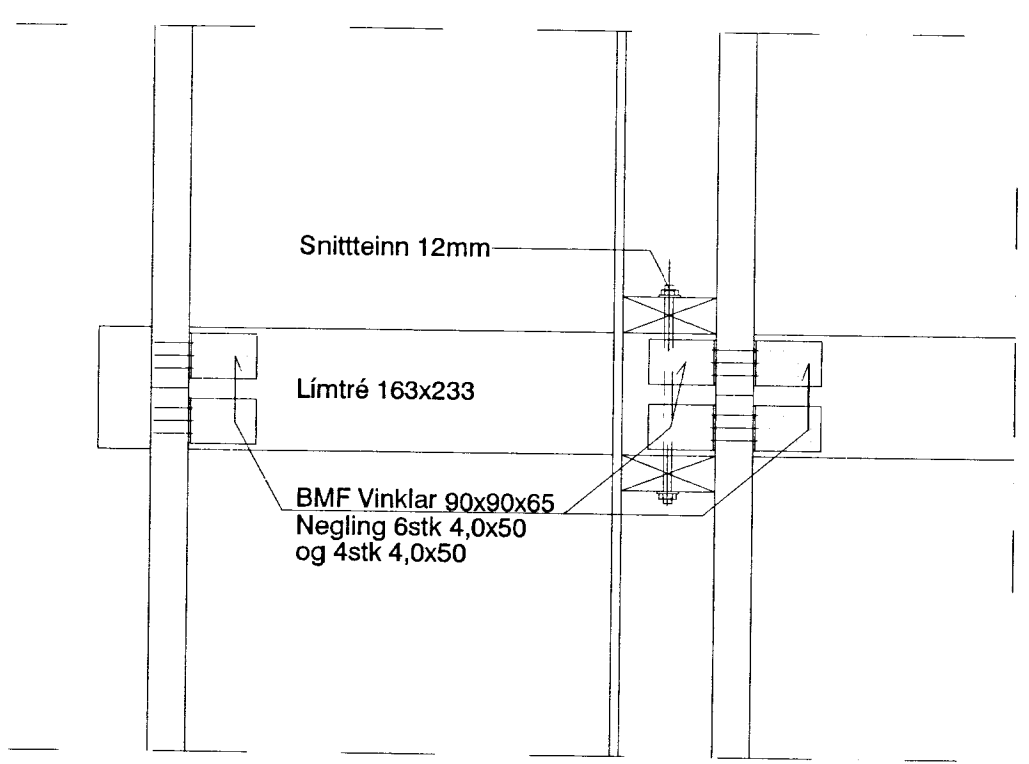

**Mosabrúnir 9** Úthlið  
 Bláskógarbyggð  
 Staðgreinir: 8721-1-88460090  
 Landnúmer: 203035  
 Verkaupi: GJ-hús  
 Kt. verkaupa: 430608-0530

Grunnmynd, þakviðir  
 Mkv. 1:10 Verknr. 03013  
 Hannað: Jón Valur Jónsson, Ba. ark. Teikn.nr: 02 af 03  
 Teiknað: JVJSJ  
 Yfirfarið: SJ Endursk:

Dags: 17. des 2013


**VERKFRÆÐISTOFAN®**  
**möndull**  
 Birkhlió 8, 105 Reykjavík  
 Sími 892-7991, kt. 591184-1139  
 Netfang sveinbjorn@mondull.is

Útgefandi: Sveinbjörn Jónsson kt: 261254-7949  
 Uppláttur þessi er útgefin af undirrituðum fyrir hönd eiganda höfundarréttar, Möndull ehf.  
 Eigi má með neinum hætti afrita upplátt þennan án skriflegs leyfis höfundar.