



MÓTTEKID

19 AUG. 2008


Byggingafultrúi uppsveita  
Árnessýslu og Flóahrepps

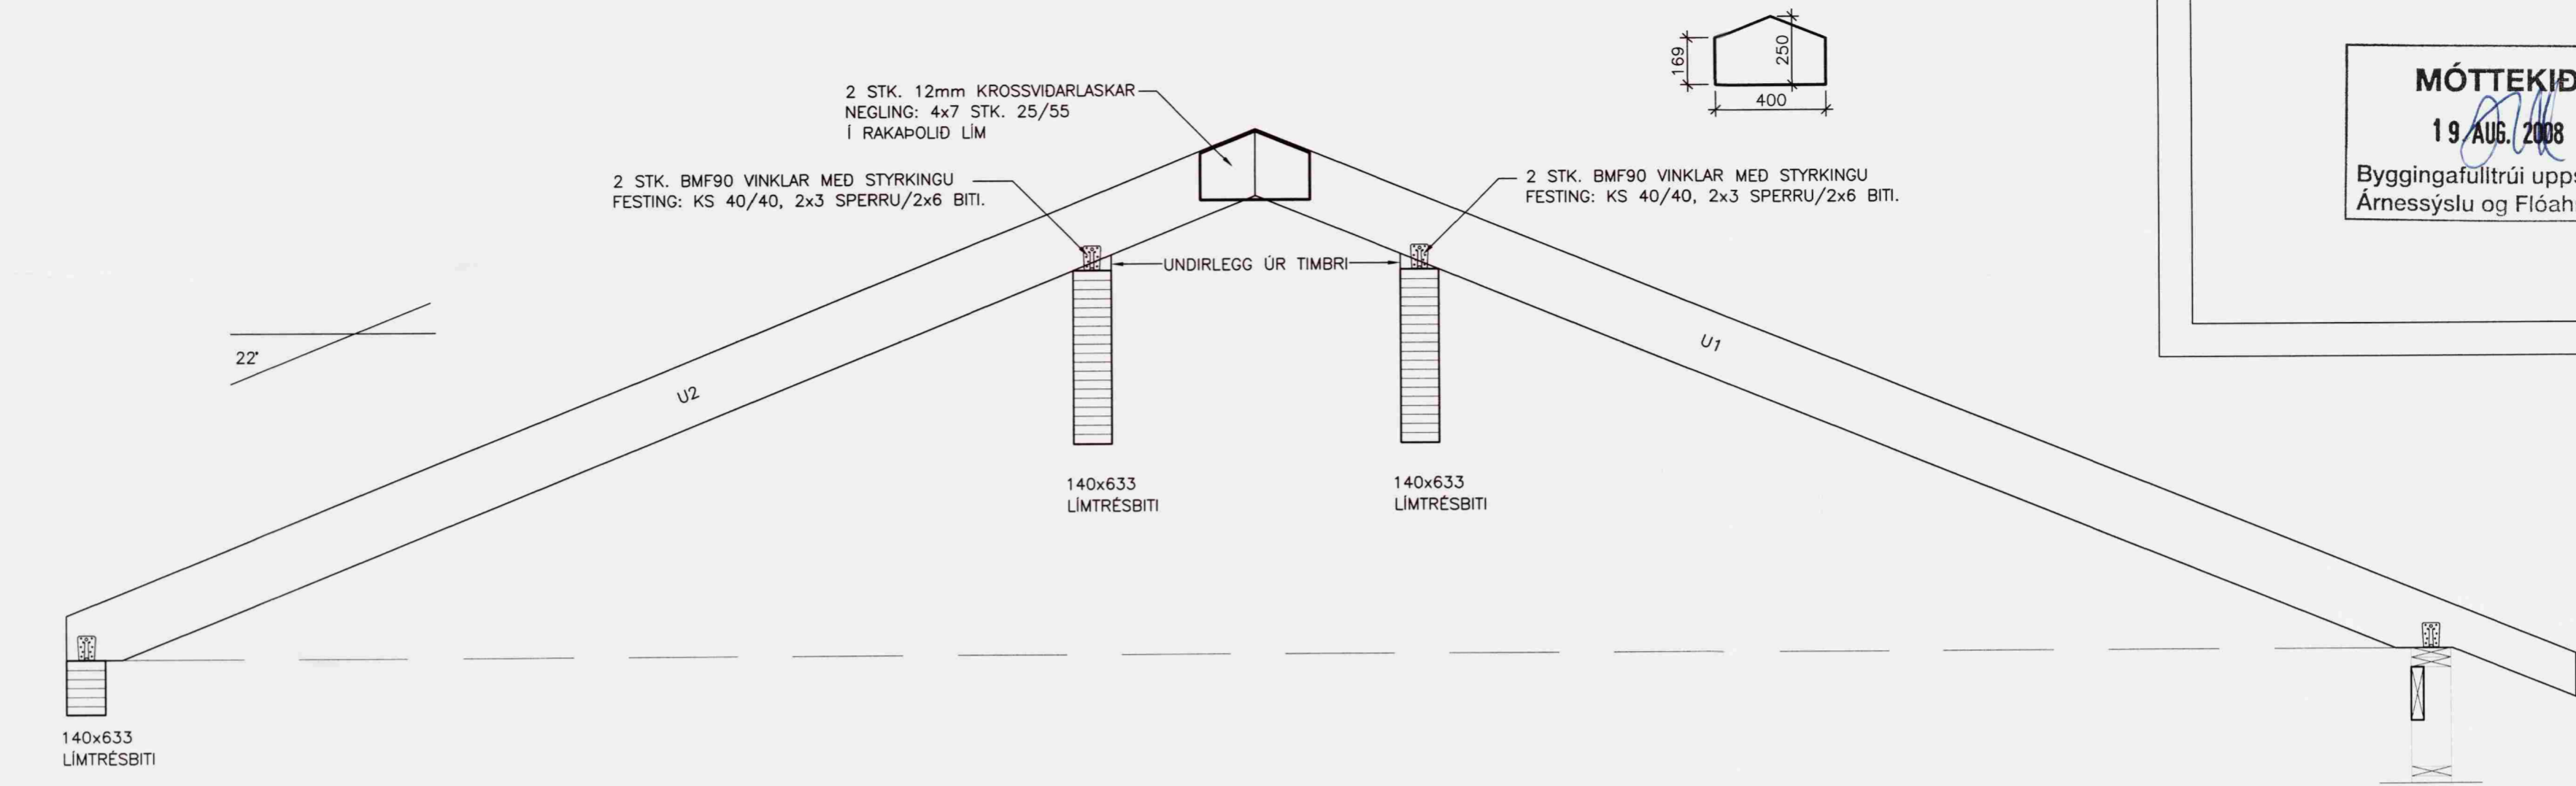

SNID D  
MKV. 1:20

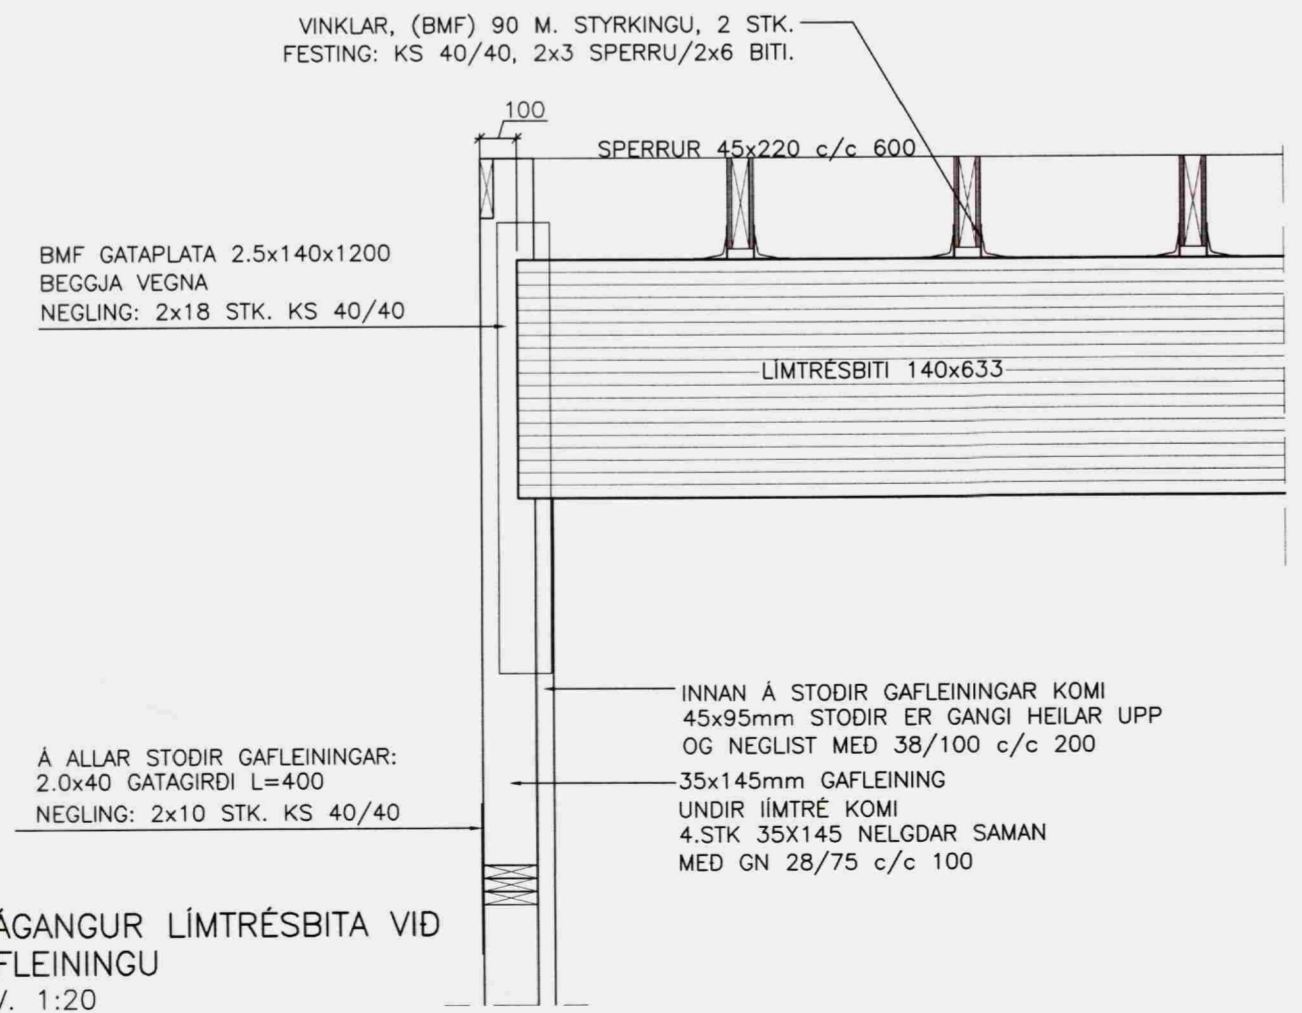

FRÁANGUR LÍMTRÉSBITA VIÐ  
GAFLEININGU  
MKV. 1:20

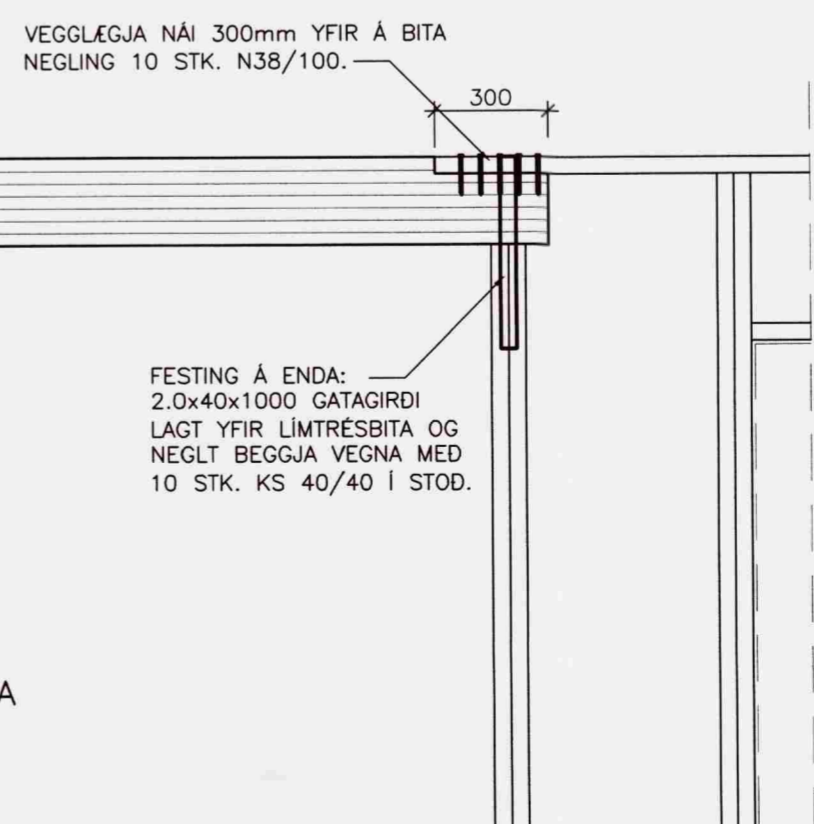

FRÁANGUR LÍMTRÉSBITA  
FYRIR UPPTEKID LOFT  
MKV. 1:20

**VERKFRÆDISTOFA ÁRBORGAR ehf.**  
AUSTURVEGI 69 800 SELFÓSSI  
SÍMI 480 4900 FAX 480 4801  
www.verkarborg.is verkarborg@verkarborg.is

**SGHUS**  
AUSTURVEGI 69 800 SELFÓSSI  
SÍMI 482 3850 FAX 482 3851  
NETFANG sghus@sghus.is  
VEFFANG www.sghus.is

<b>MYRKHOLT</b>	
BURDARVIRKI:	MKV:
SNID Í GEGNUM UPPTEKID ÞAK	MKV: 1:20
FRÁANGUR. LÍMTRÉSBITA	MKV: 1:20
HANNAÐ: T.ELLERT TÓMASSON	TEIKNAD: BALDVIN ÁRNASON
VERKNÚMÉR: 8024	SKRÁRNÁFN: 8024-sp.-dvg
DAGSETNING: 06.06.2008	TEIKNING NÚMÉR: 215

201170-3979