



GRUNNMYND KJALLARA OG SÖKKLA EFRI HÆÐAR, 1:50

GRUNNMYND KJALLARA OG SÖKKLA EFRI HÆÐAR, Málsetningar:1:100


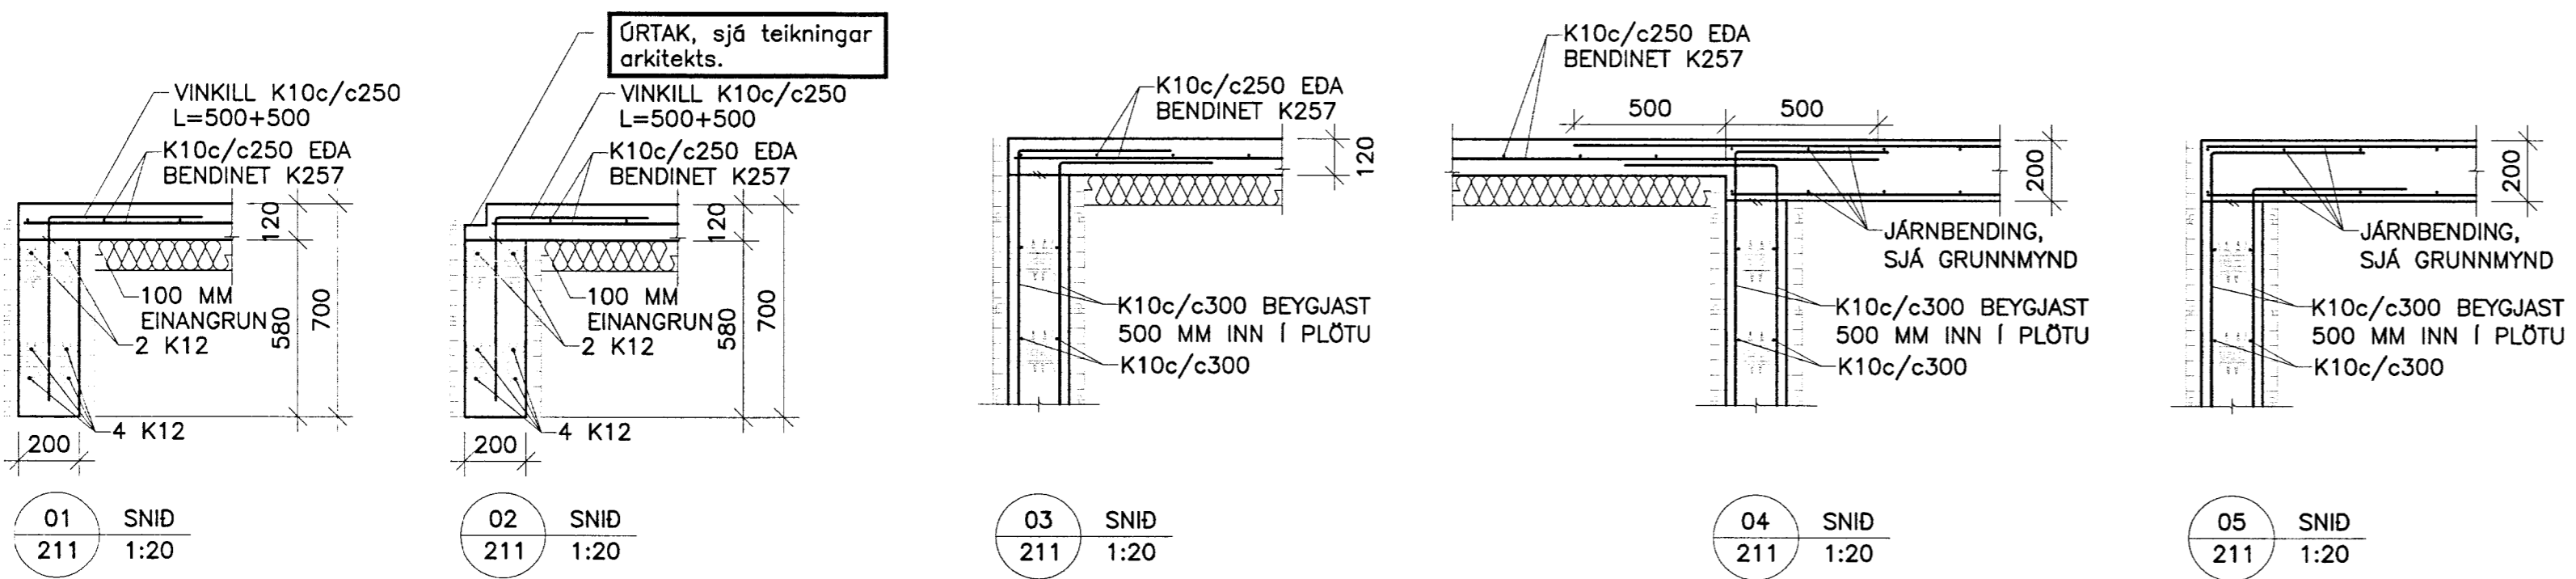


01 SNID 1:20, 02 SNID 1:20, 03 SNID 1:20, 04 SNID 1:20, 05 SNID 1:20

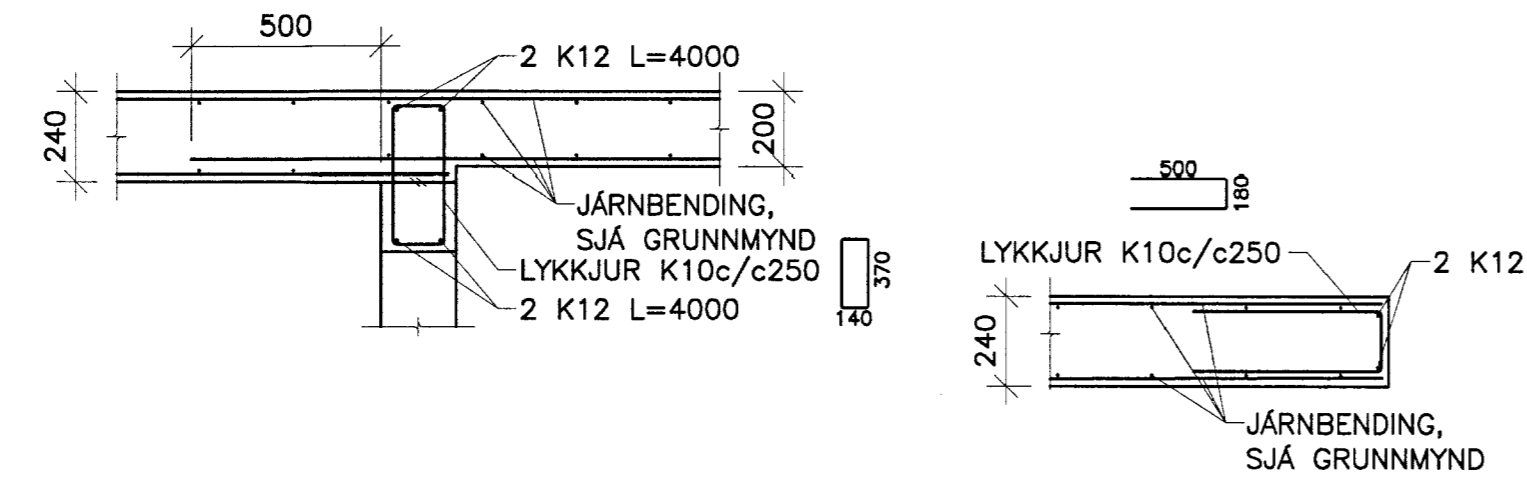

06 SNID 1:20, 07 SNID 1:20

DÆMIGERÐ SNID (TVÖFÖLD JÄRNBENDING)

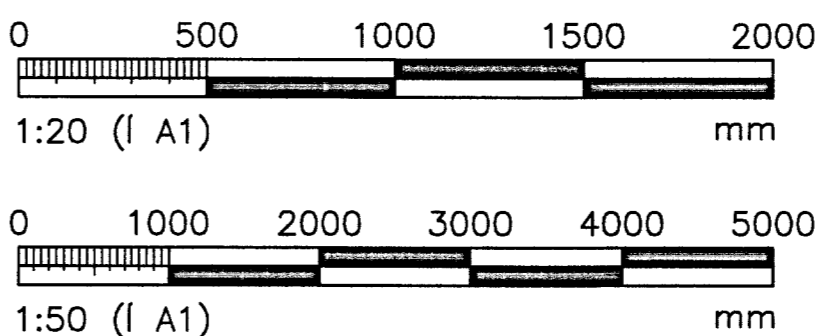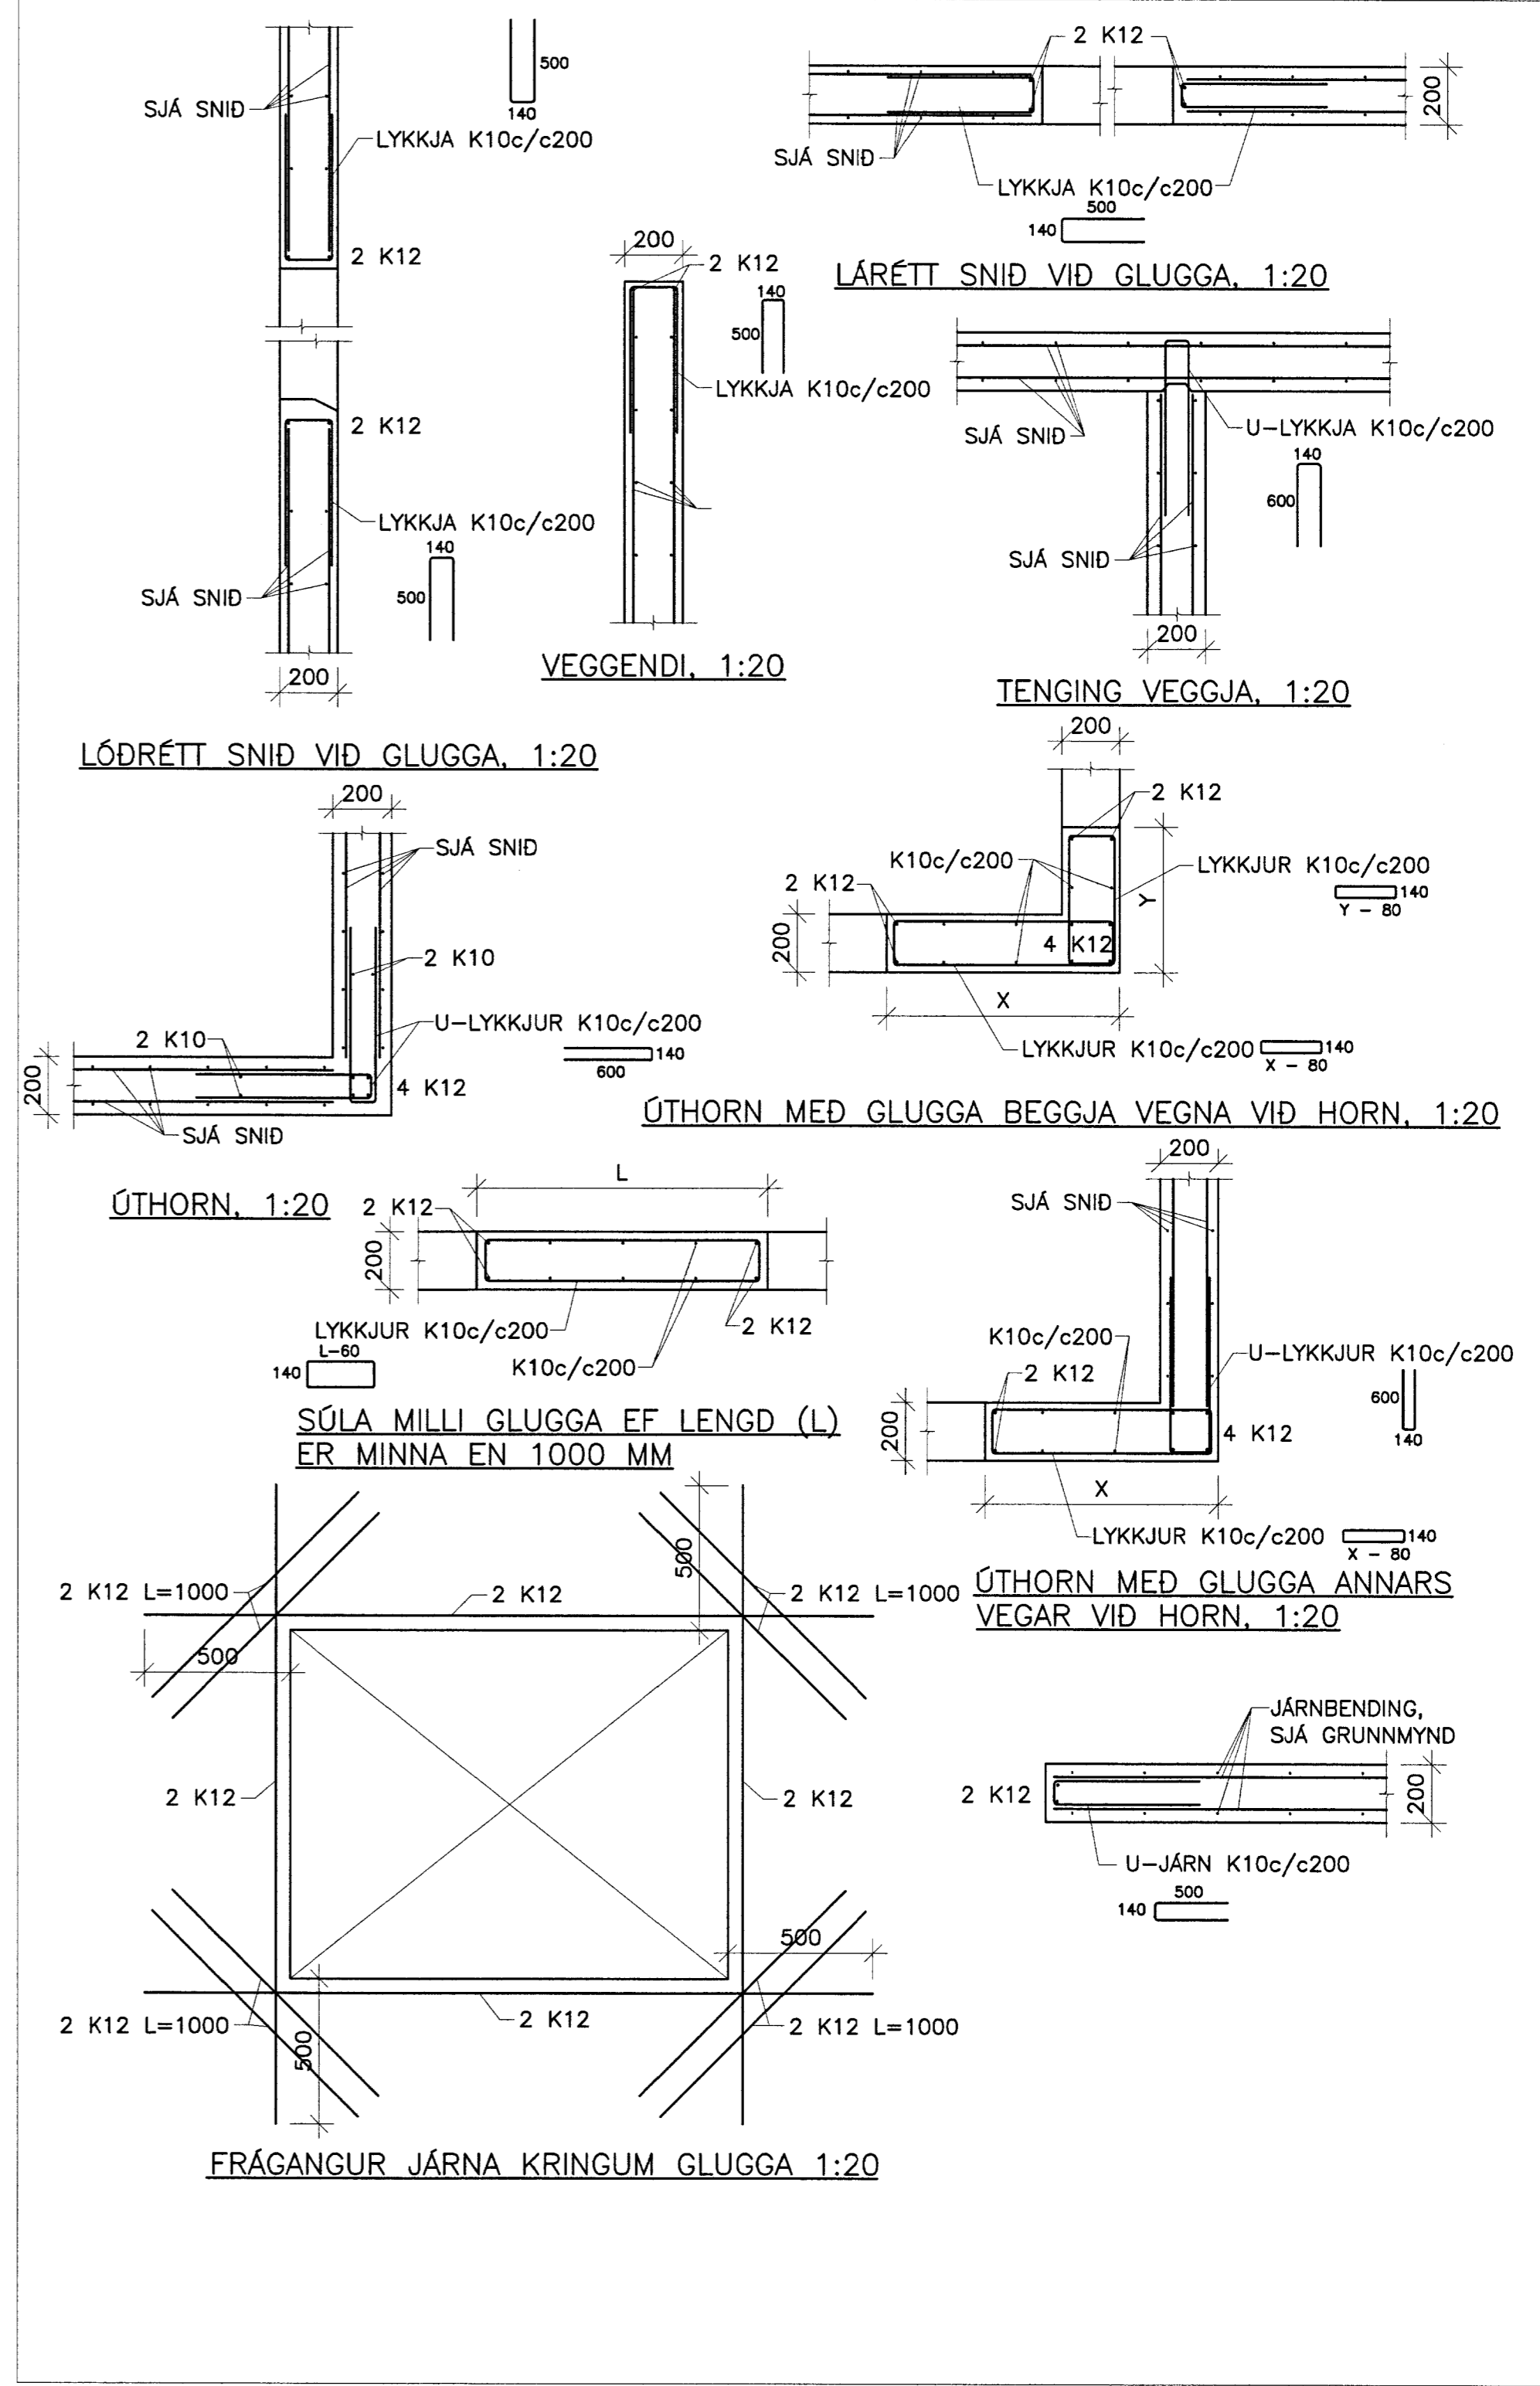

VERKFRÆÐIÞJÓUSTAN EHF

SKEFAN 19 • 108 REYKJAVÍK • Sími: 317 9200 • Netfang: teki@teki.is	<p>Míðhús B - Sumarhús Bláskógabyggð</p>	<p>30.08.2013</p>
<p>Guðmundur Hansson 151263-3643 Svavar M. Sigurjónsson 180867-3419</p>	<p>201</p>	<p>13-12</p>
<p>Burðarbol Sökkjar og plata yfir kjallara Grunnmynd & snið</p>	<p>Sumarhús</p>	<p>1:100/50/20</p>
<p>BOS</p>	<p>BOS</p>	<p>GH</p>
		<p>211</p>