

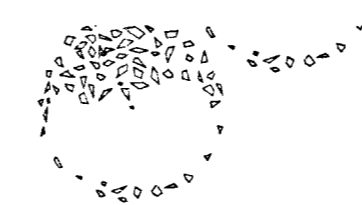
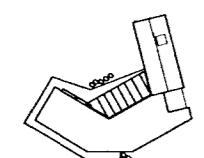
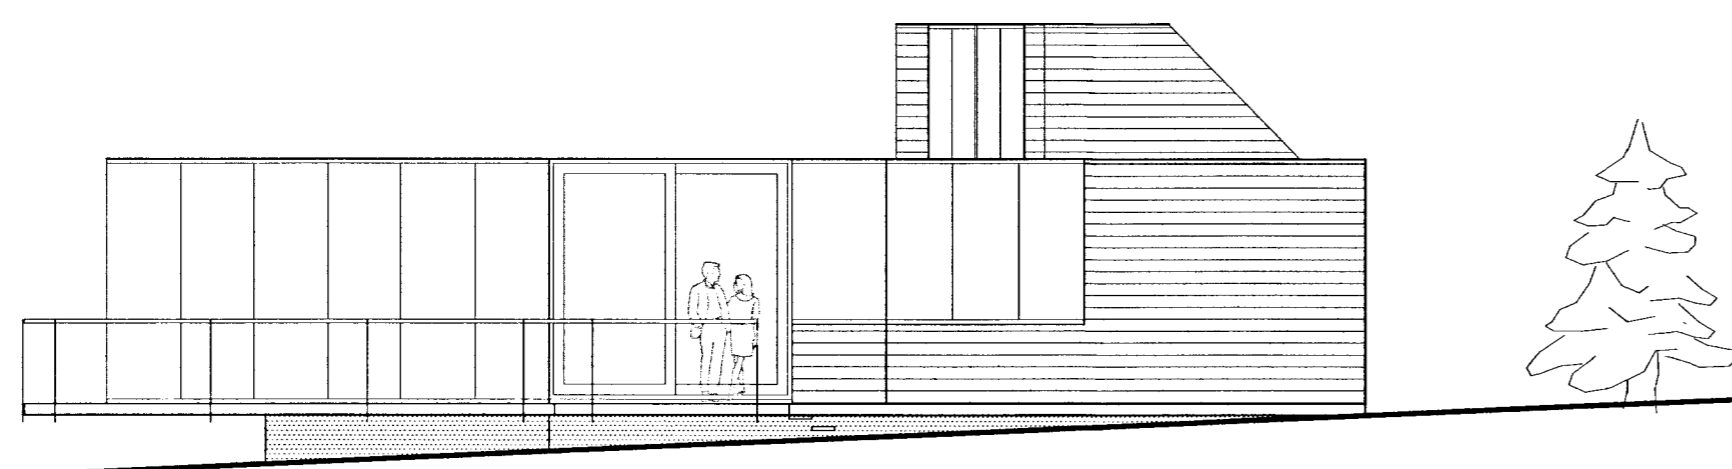
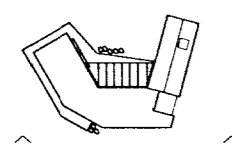
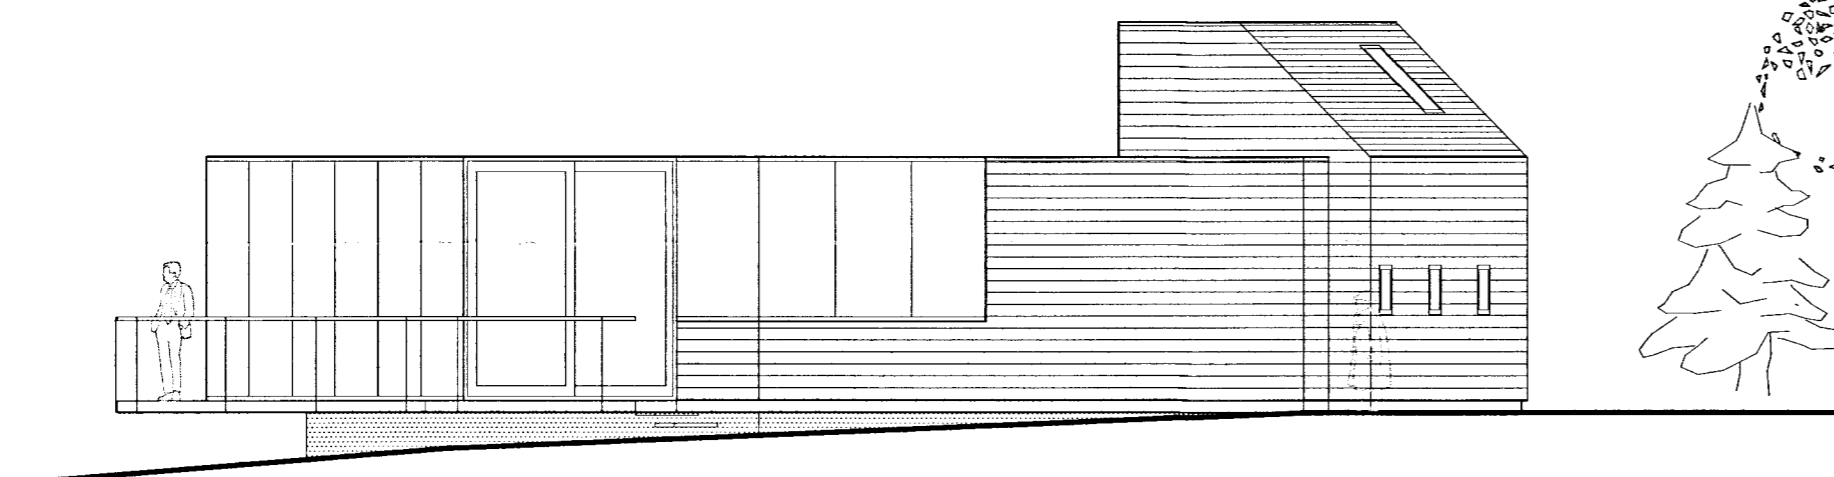
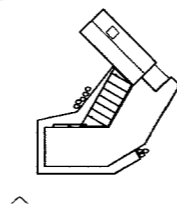
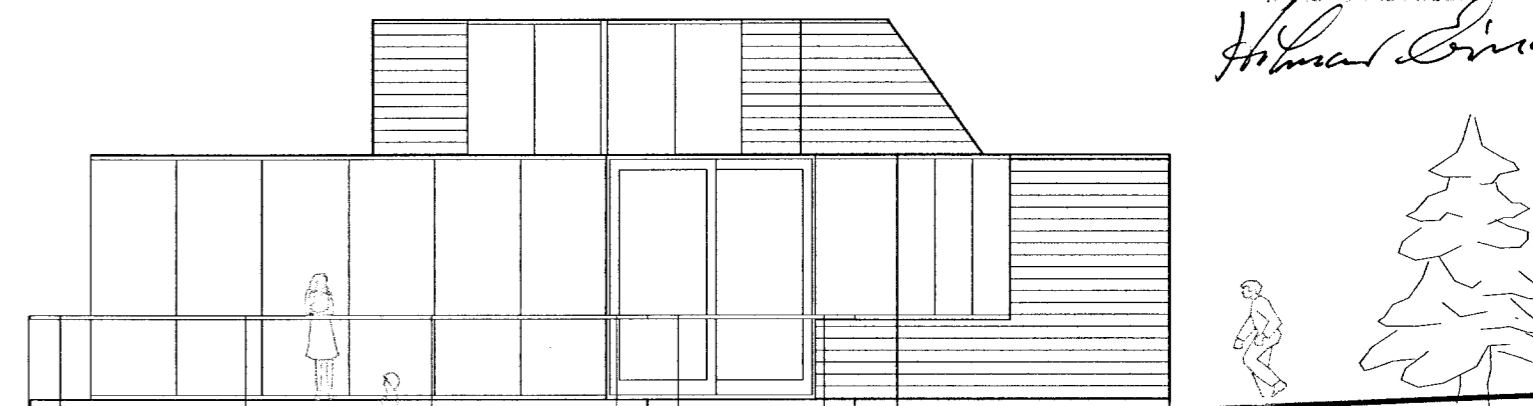
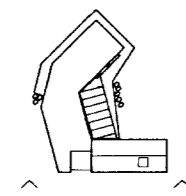


BYGGINGARFULLTRÚJ
 Samp. 25.01.2005
 BYGGINGARFULLTRÚJ
 H. 15-03A3YCCU
 Hinnar Einarsson

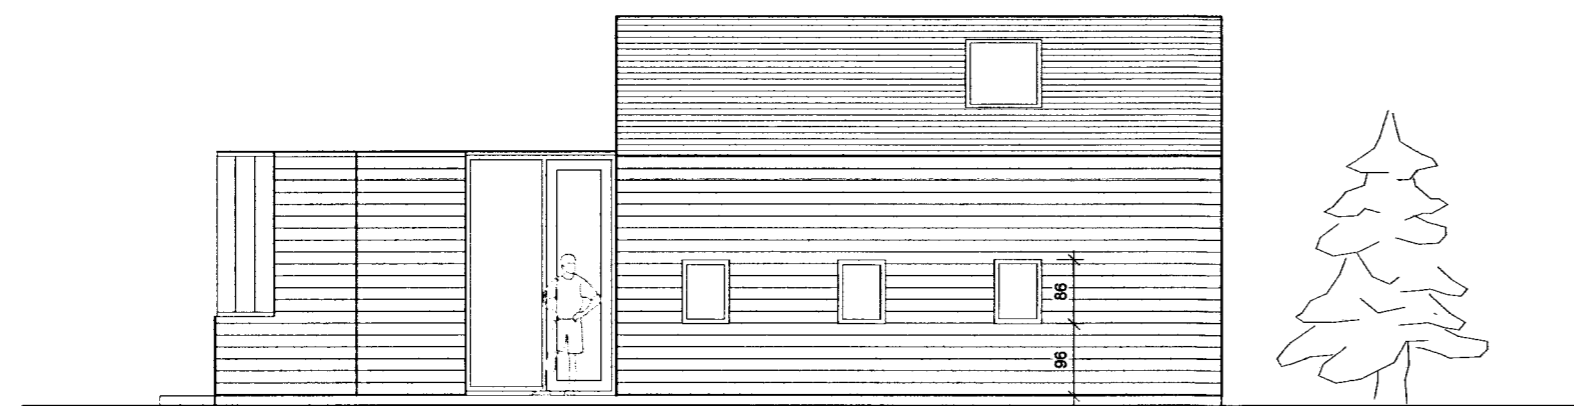

FÓTBOLTI

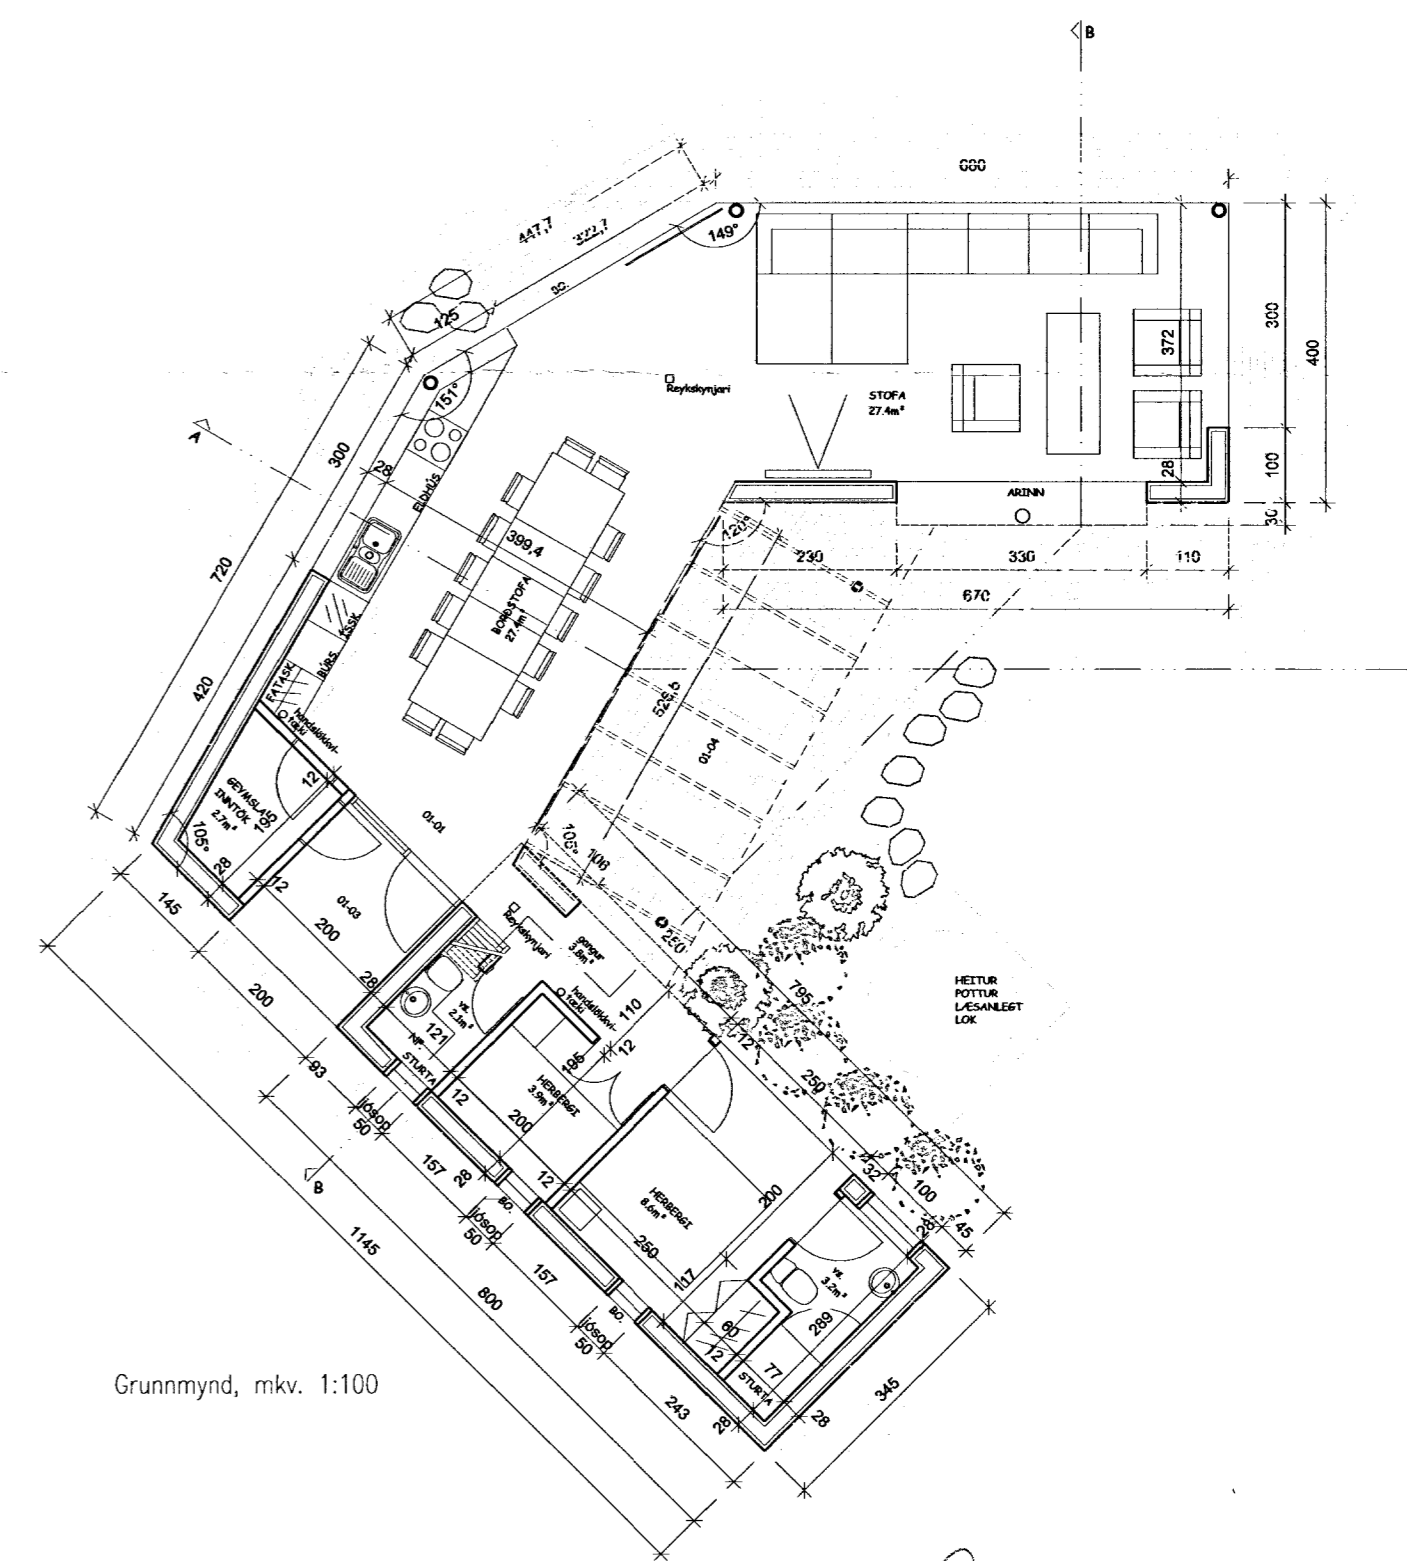

Grunnmynd, mkv. 1:100

verkheiti: Neðristigur 11	Grunnmynd, útlit skrá:	breyting:	102
verkkaupi:	teiknað: orri árnason fai, kt. 080864-5749,	mkv.: 1:100	teikn.nr.
e-mail: zeppelin@simnet.is	sími: 5533640,	garðatorg 7, 210 garðabær	zeppelin arkitekta