




TAFLA -A1.1

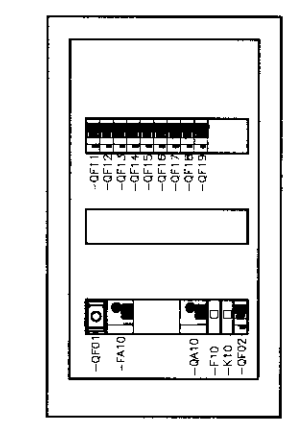


Hæð: 586mm
Breidd: 348mm
Dýpt: 89mm

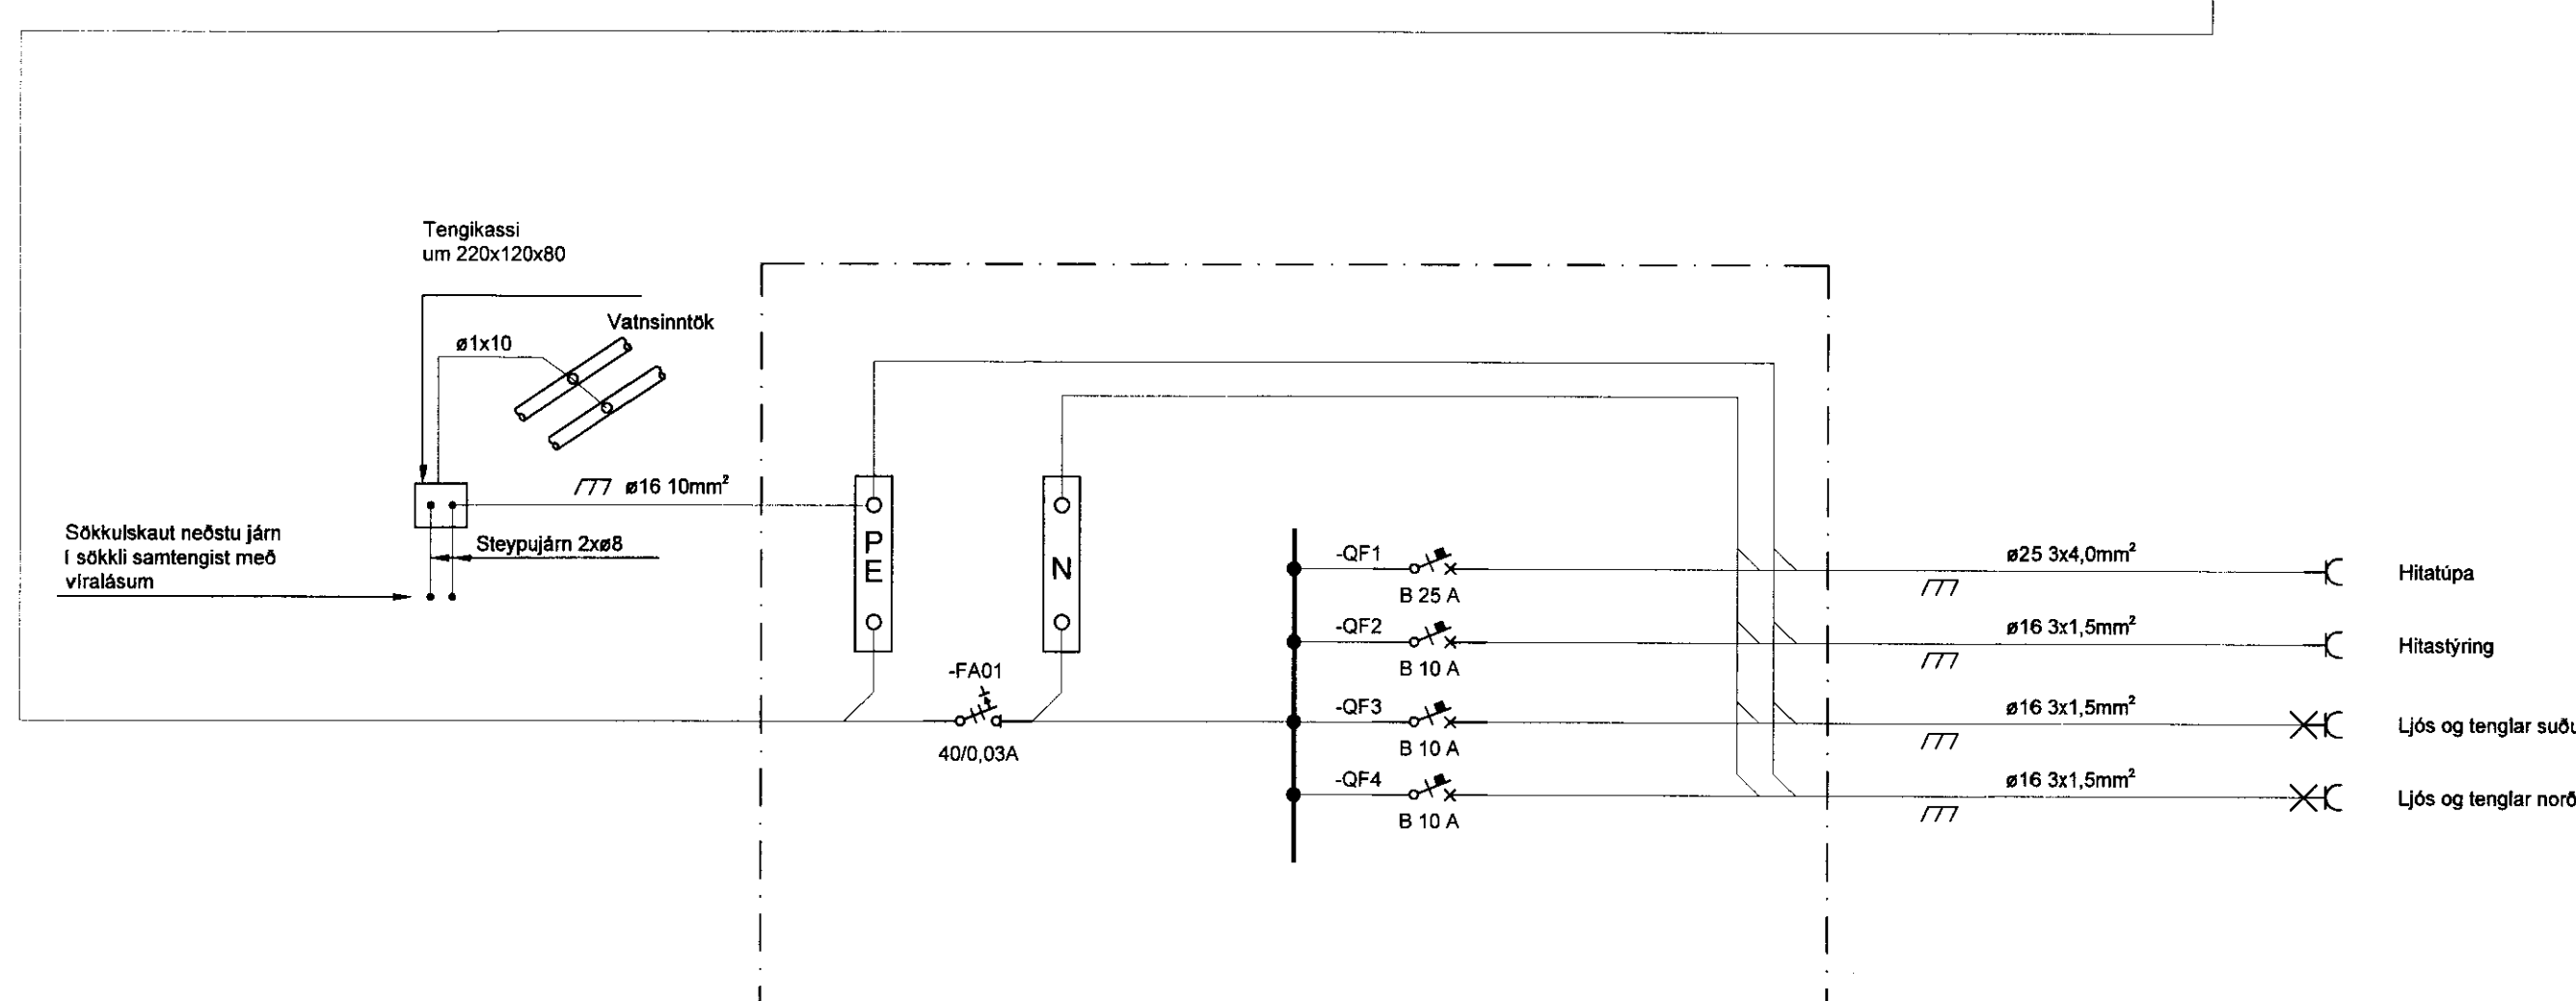

TAFLA -A0.1

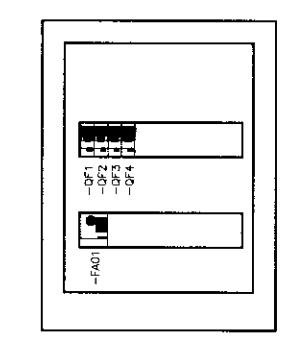

Hæð: 427mm
Breidd: 310mm
Dýpt: 151mm
IP54

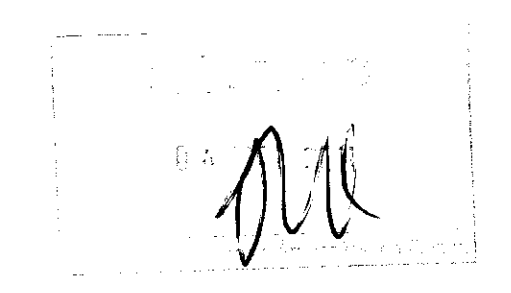

ÚTGÁFUFERILL

ÚTG.	DAGS.	SKYRINGAR	SAMB.
A	30.04.11	Vinnuteikning	

DAGS. UNDRISKR. NAFN OG KT. SAMRÆMINGARHÖNDLUGAR:

UNDRISKRIFT SAMRÆMINGARHÖNDLUGAR:

ÖLL AFRITUN TEIKNINGAR, AD HLUTA EDA HEILD, ER HÁÐ SKRIFLEGU LEYFI HÖFUNDA.

MIDDALUR
S-GATA 3
840 LAUGARVATNI

HEITI TEIKNINGAR
RAFLAGNIR
EINLÍNUMYND

MYN.	VERNR.	ÚTGÁFA:	BLADNÖMR.
		A	04
HANNAÐ:	TEIKNAD:	YFIRFARAD:	
EPS	EPS	ÁJG	

DAGS. ÚTG.	NAFN OG KT. SAMRÆMINGARHÖNDLUGAR
30.04.11	ARNI J. GUNNLAUGSSON KT.151148-3959
DAGS. UNDRISKR.	UNDRISKRIFT SAMRÆMINGARHÖNDLUGAR
30.04.11	