
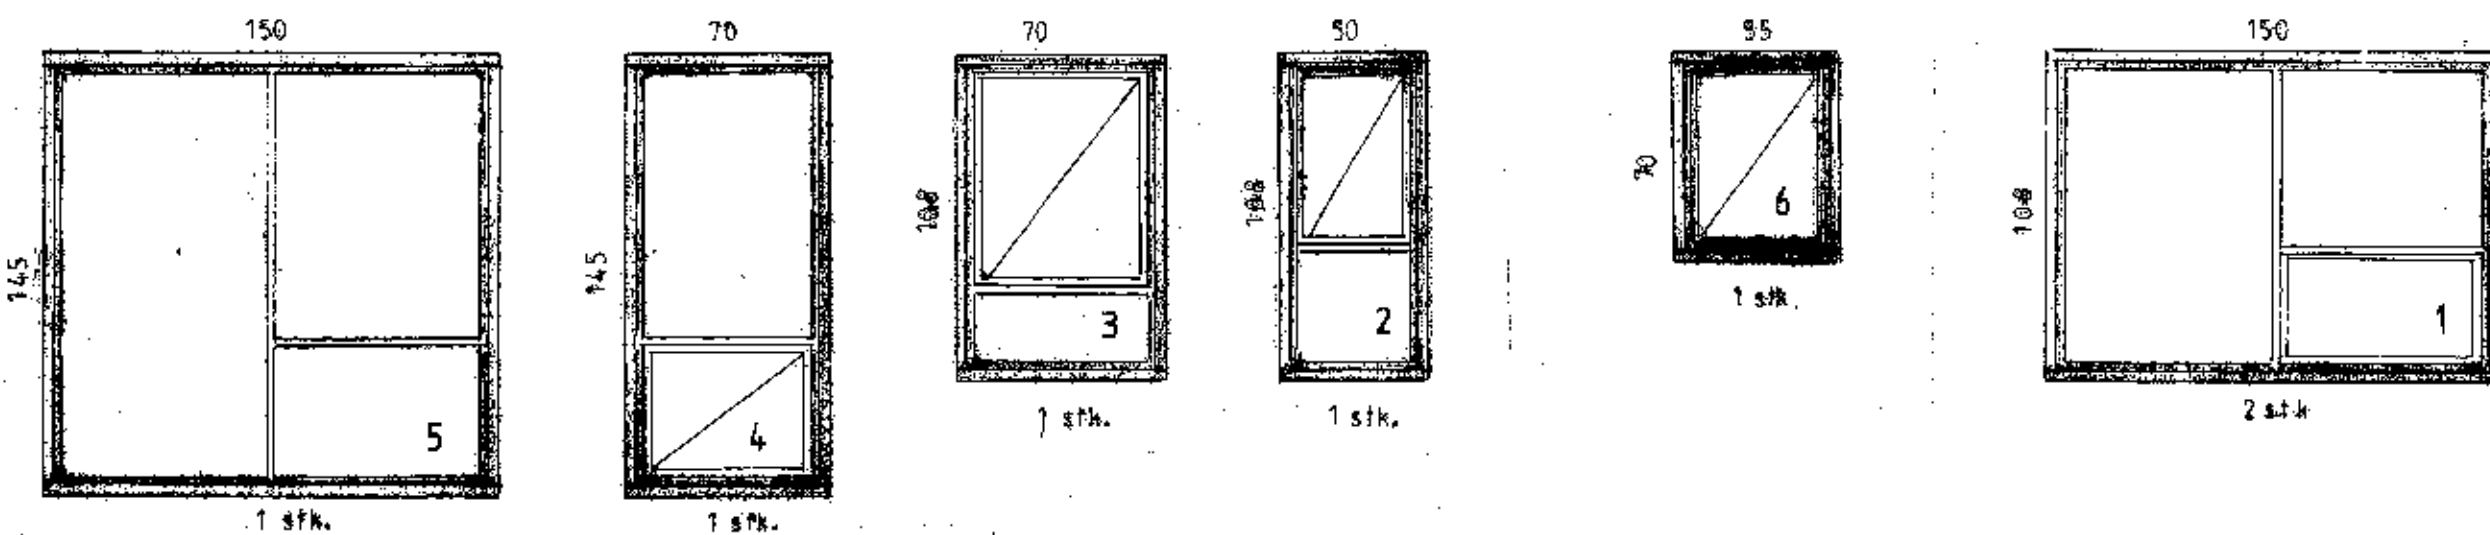
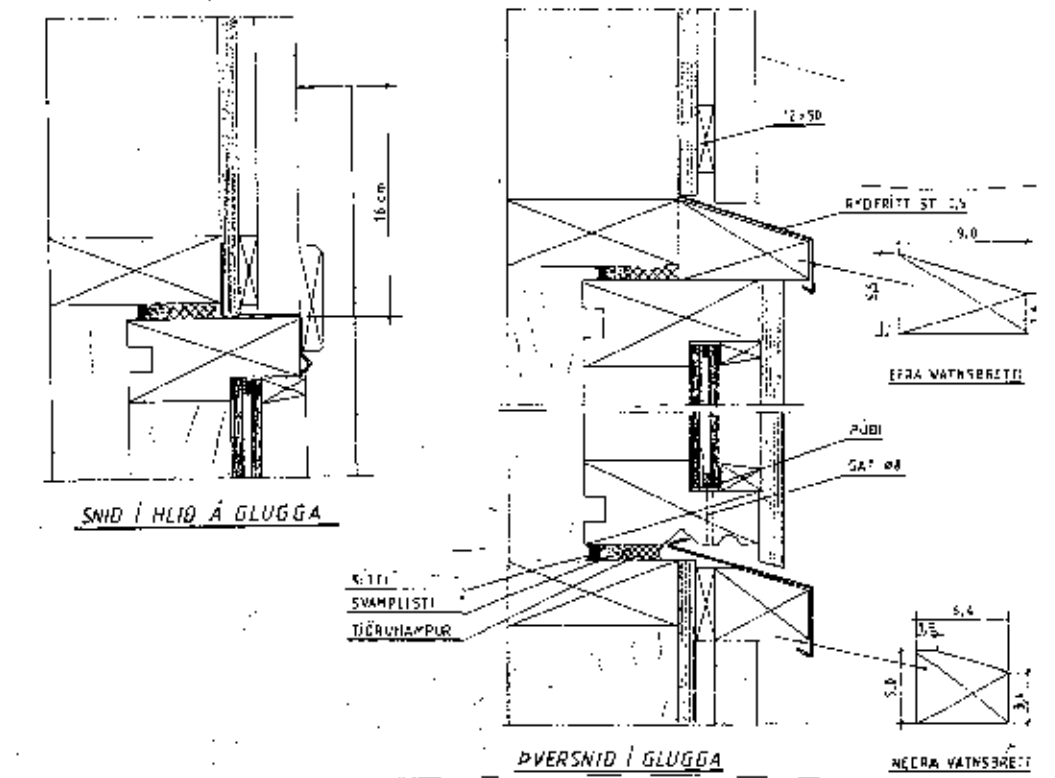
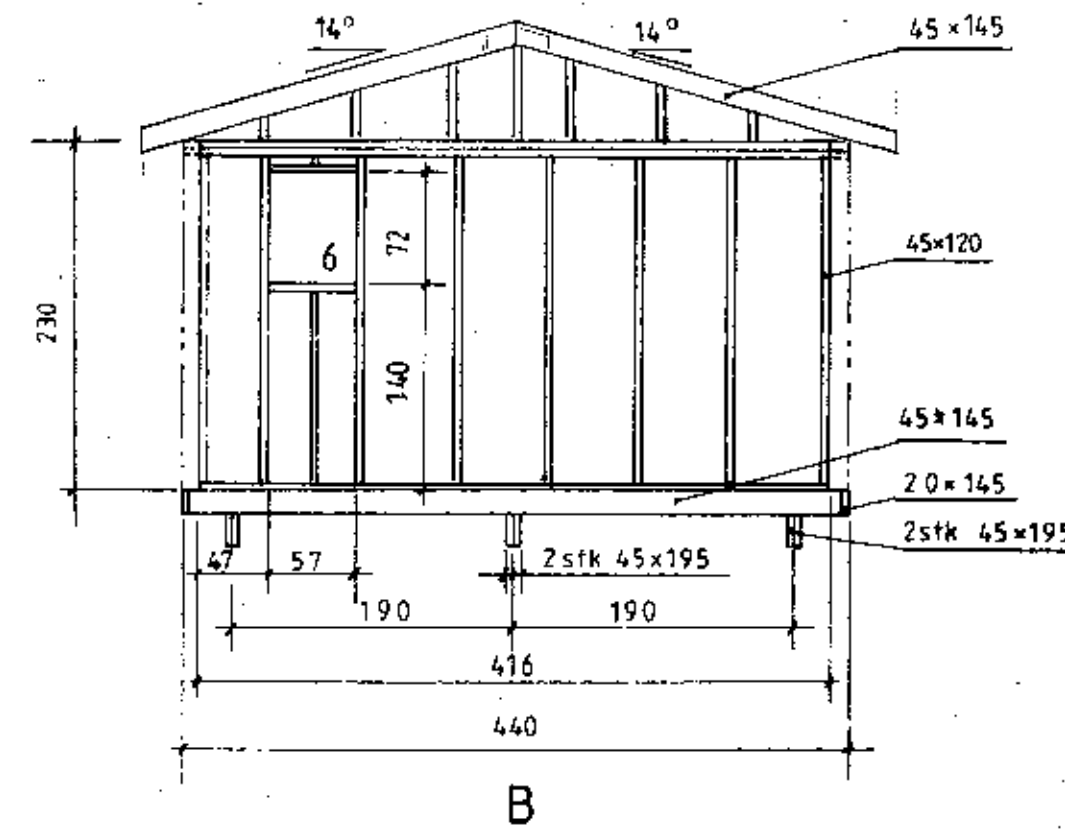
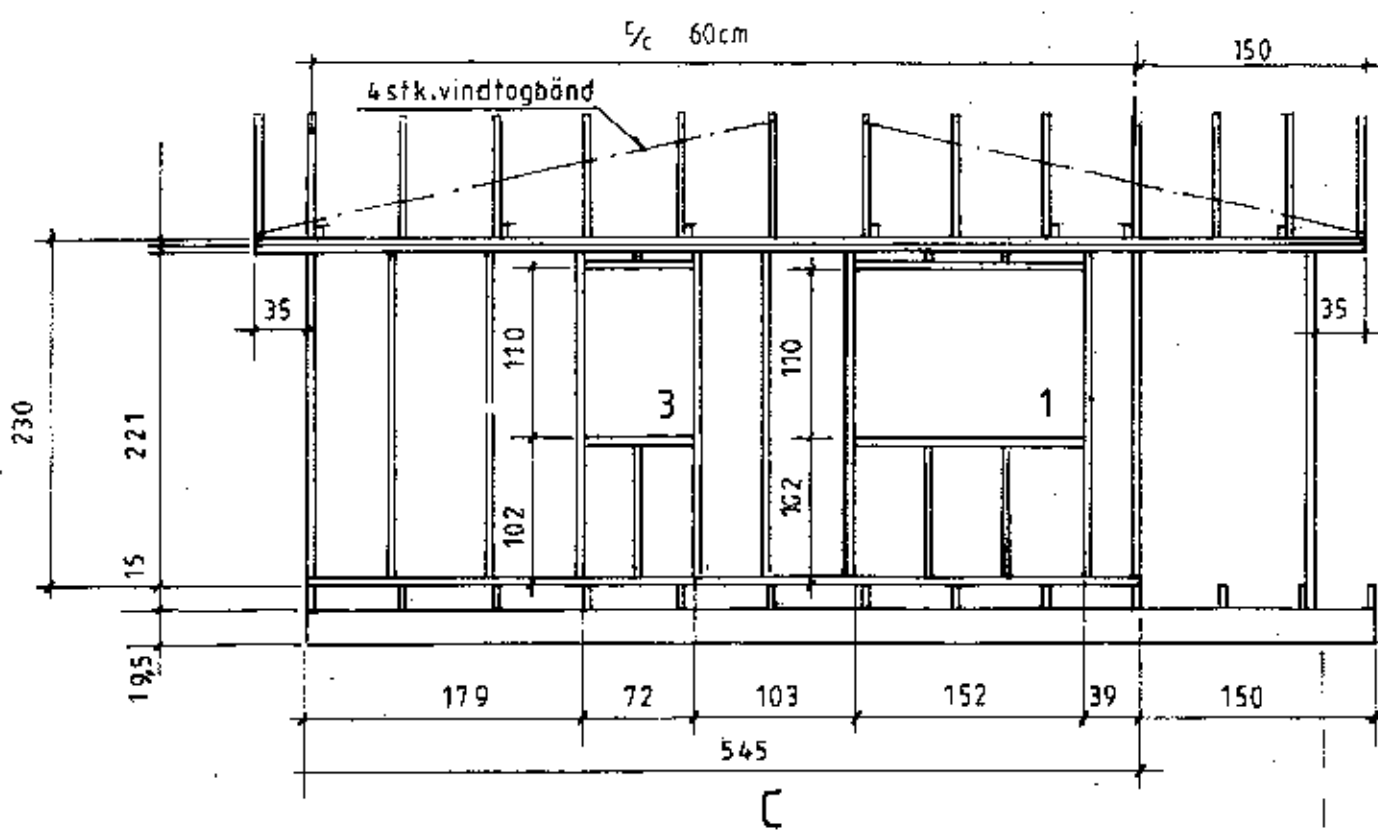
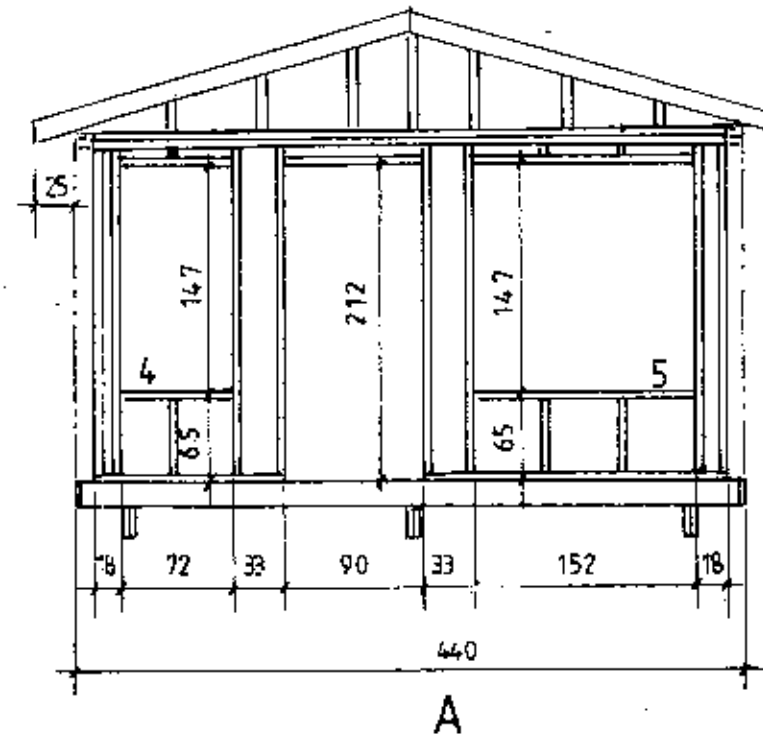


25 SA 2
25 AH 1

Skúpulags- og byggingarfulltrúi
uppsveita Arnessyslu
05. okt. 2011
Móttakið

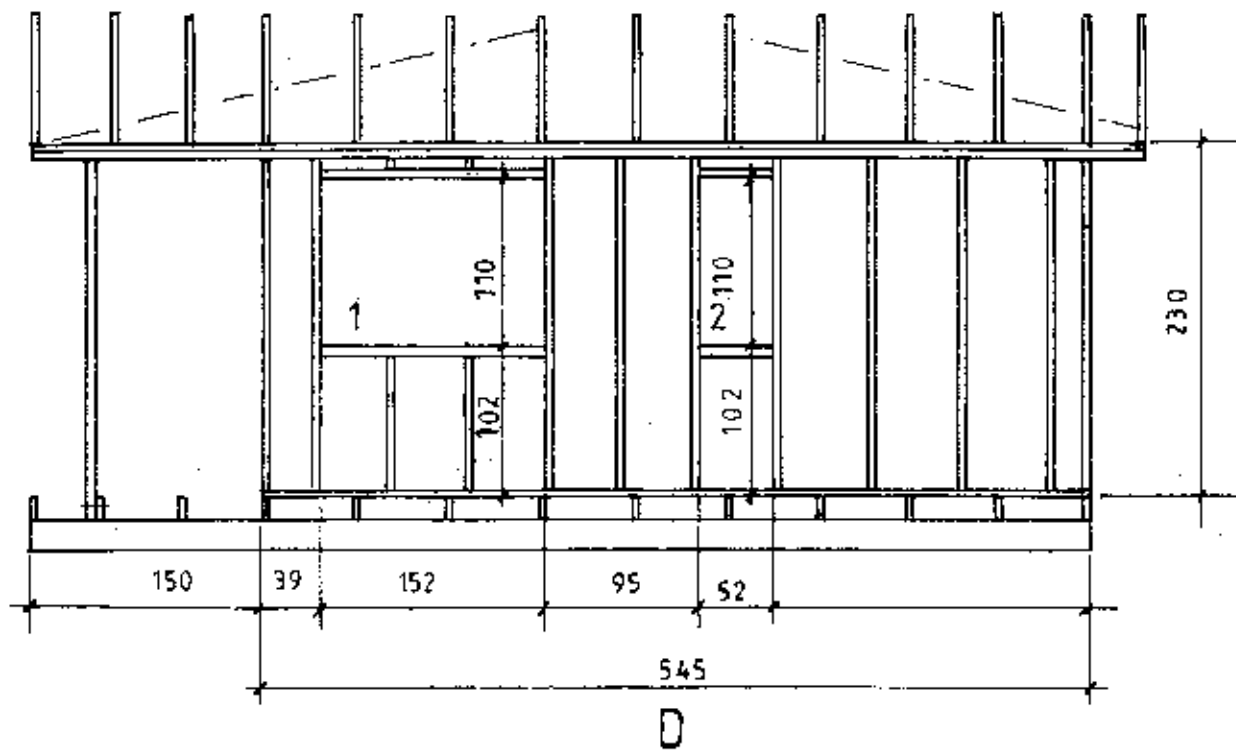

Ath.:	Mkv: 1:50, 1:25	25 fm. gestahús í landi Arnarhólis, Syðri-Reykjum, Bláskógarbyggð 'Arn. Lód nr.10 1250 m ²	TEIKNIVANGUR
	Dags. ágúst, '11	Eigandi Alfred Halldórsson kt.100463-4079 og fleiri	<i>Alfred Halldórsson</i> 270733-2559
	Nr 25-SA-2	Grind og gluggar, Burðar og deilimynd	<i>Frjálförnn Þorgeirsson</i> 201032-4829