


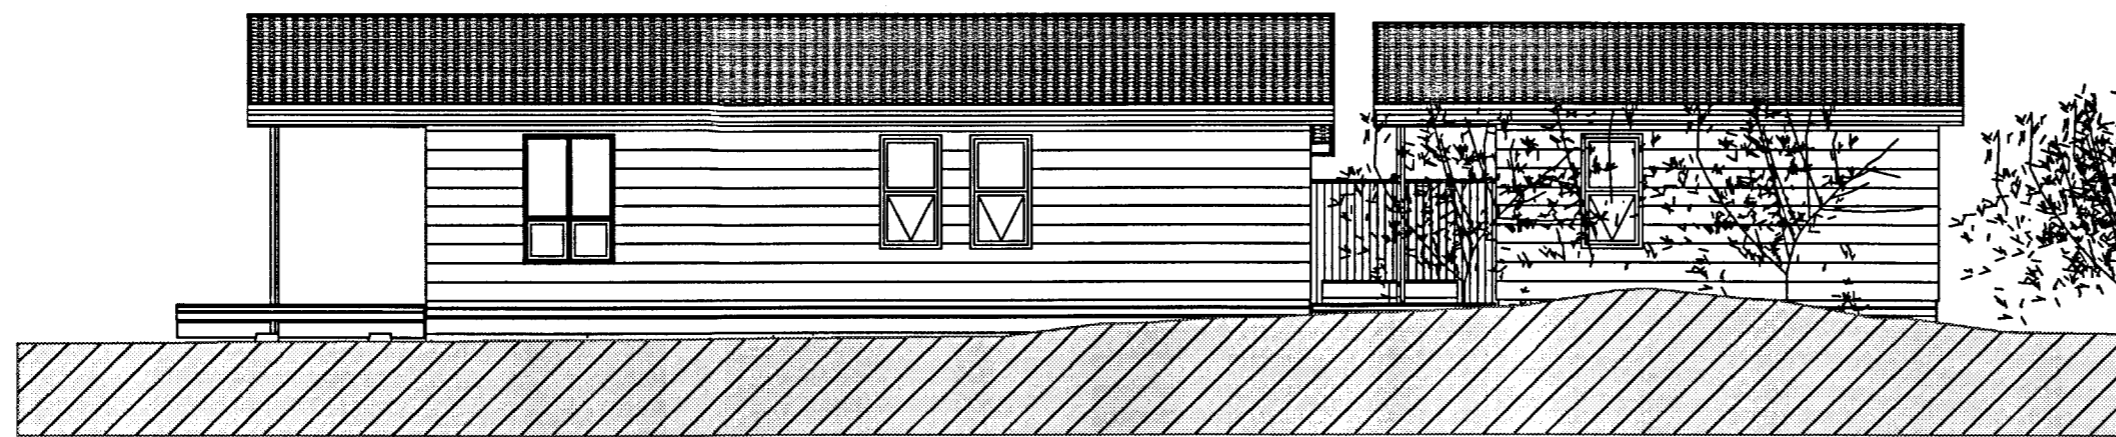


1 **NORDLÆG ÁSÝND**
1:100



3 **SUDLÆG ÁSÝND**
1:100



2 **AUSTLÆG ÁSÝND**
1:100

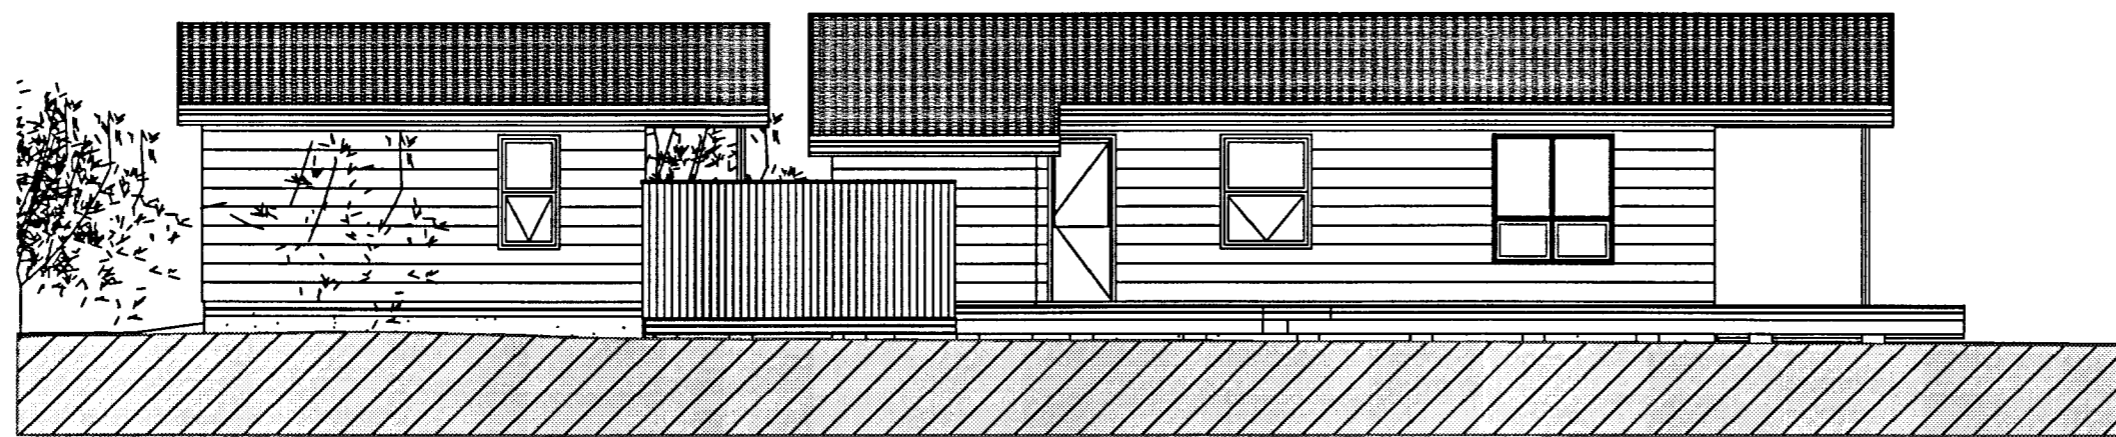

4 **VESTLÆG ÁSÝND**
1:100

Samþykkt
27 JUNI 2006
Þorsteinn Haraldsson
Byggingarfulltrúi uppsveita Árnessýslu

Sumarhús Eiríks Þorsteins.
í landi Skálabrekku
Þingvallasveit
Gestahús

Útlit

MÆLIKVARÐI: 1:100

DAGS. 26/05/2006

TEIKNAD AF:

SAMÞYKKT AF:

Þorsteinn Haraldsson BFI
190452-4179

TH P A-99--N1

BREYTING	DAGS. BREYTINGAR

Teikning númer	Blað númer
A 99 03.02	03

TH HÖNNUN
 Sími: 5874660 Gsm: 6937063
 Netfang: thorsteinn.haraldsson@idnskolin.is
 ÞORSTEINN HARALDSSON
 Byggingafræðingur BFI
 Gvendargeisla 48, 113 Reykjavík