


MÓTTAKID
20 SEPT. 2013
Guðbjörg Þórunn
Byggingarfræðingur

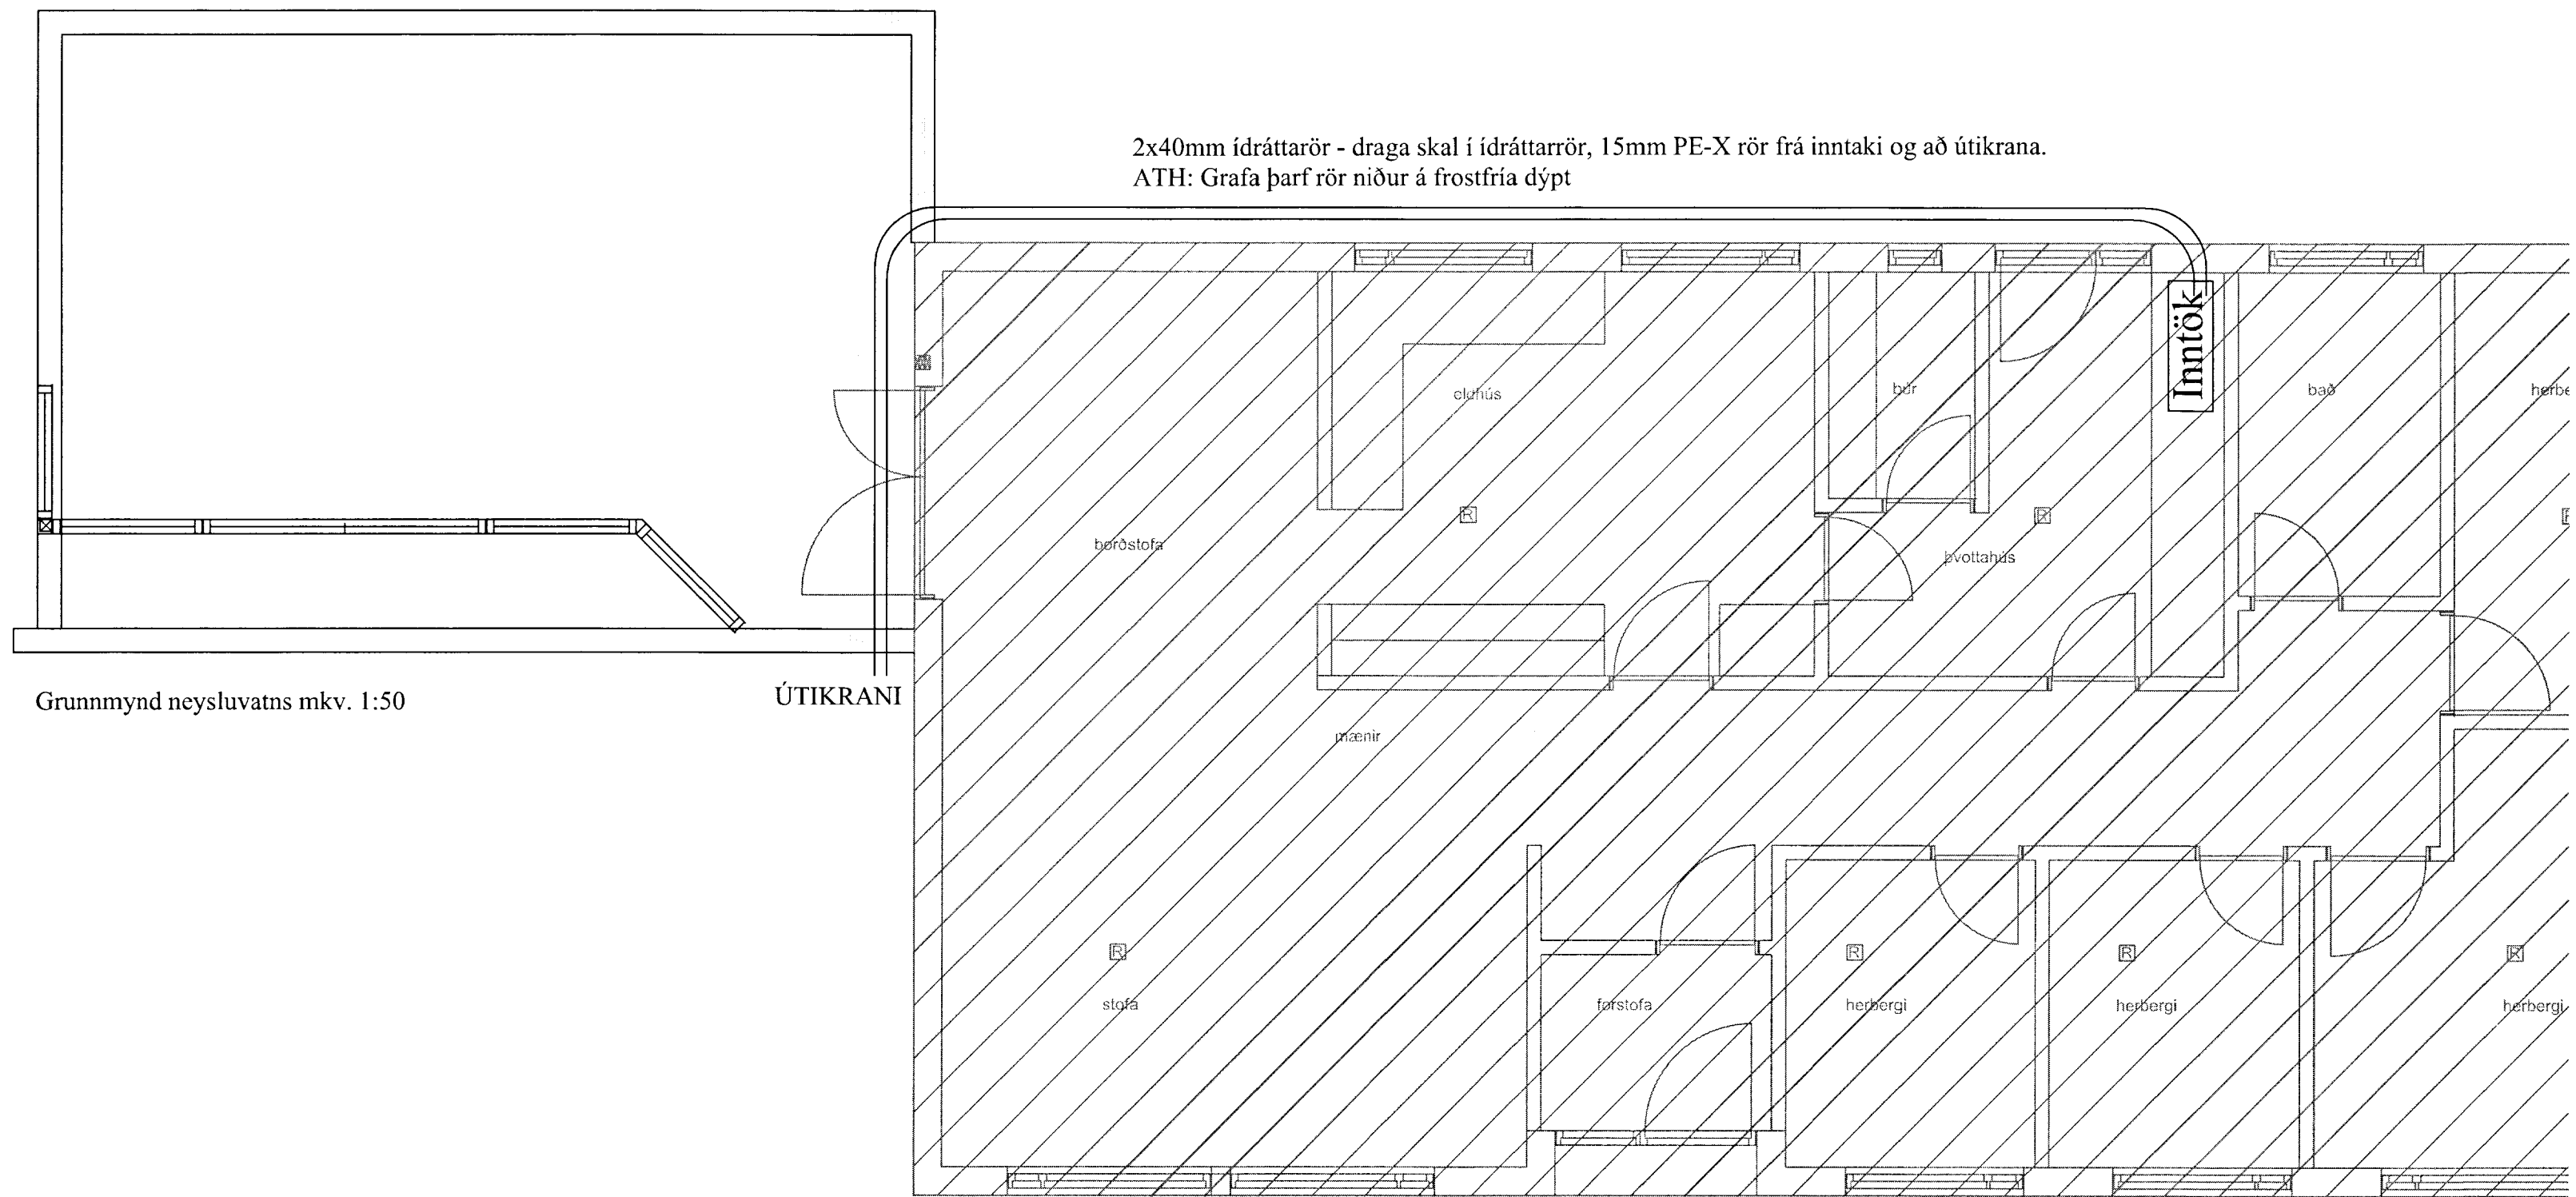

Grunnmynd neysluvatns mkv. 1:50

ÚTIKRANI

VERK: Sólbraut 3 - Viðbygging Bláskógabyggð	TEIKN NR.: 530	
HLUTI: Lagnir Neysluvatnslagnir	KVARDI: 1:50 TEIKN: BL	
DAGS: 09.09.13	SAMÞ: Þjórtín Víguldsson 040546-2009	NR: 01 157
Bent Larsen Fróðason Fellskotí 2 801 Bláskógabyggð Símar: 844-7699 - 486-8855 E-mail: bentlarsen77@hotmail.com		