
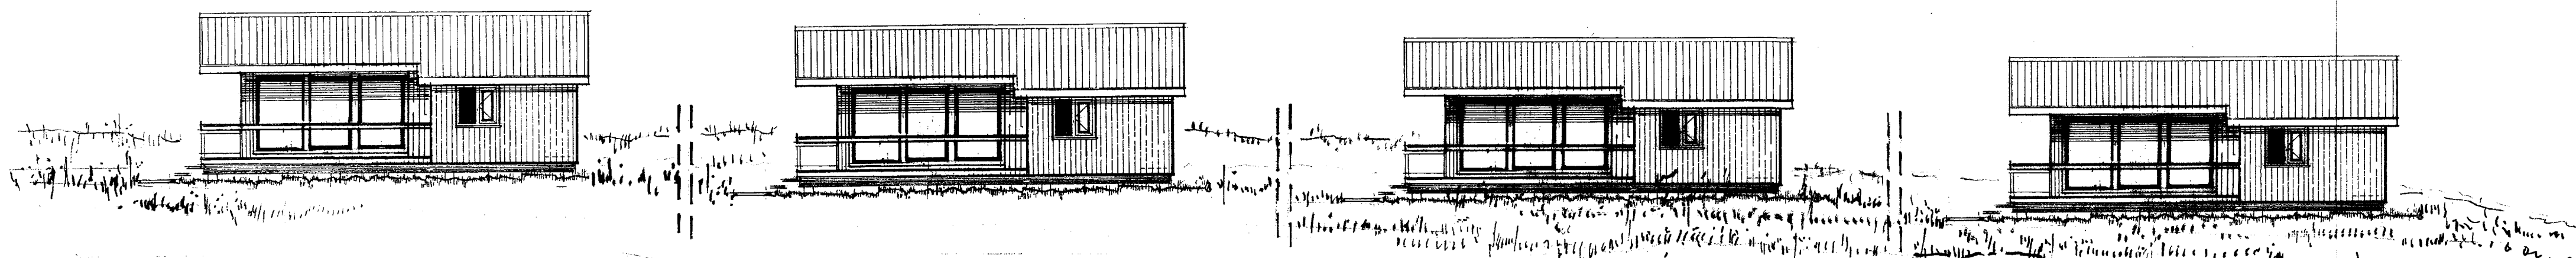


SAMÞYKKT

11 MAI 2010

Ragn Gústafsson
Byggingafulltrúi uppsv. Ánessýslu og Flóahár.

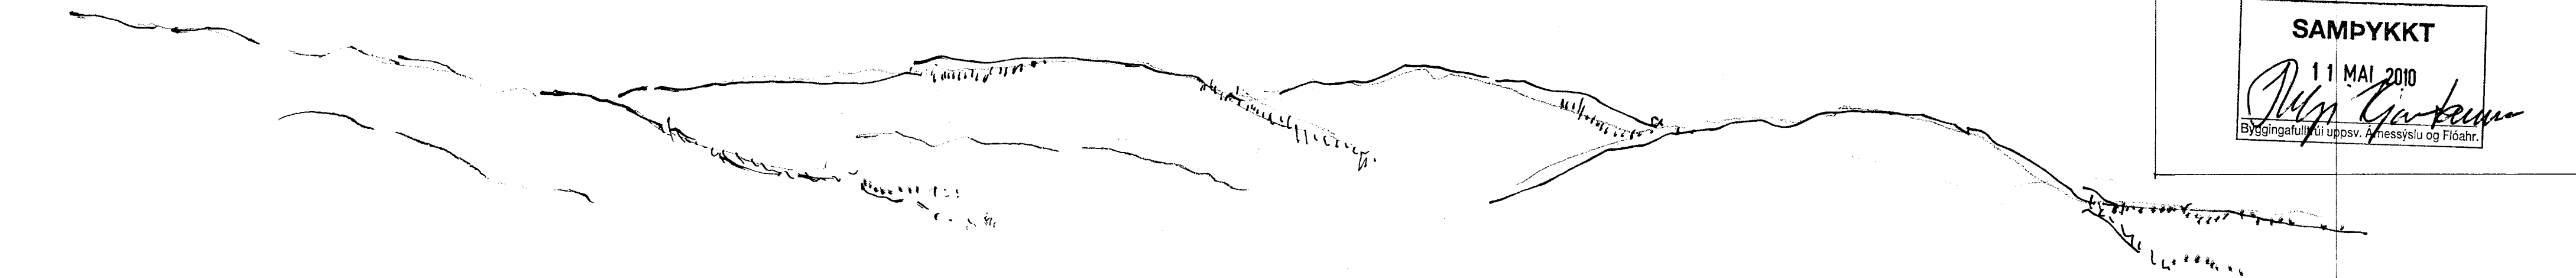


suðvestlægar hliðar




suðvestlægur gafi



norðaustlægur gafi

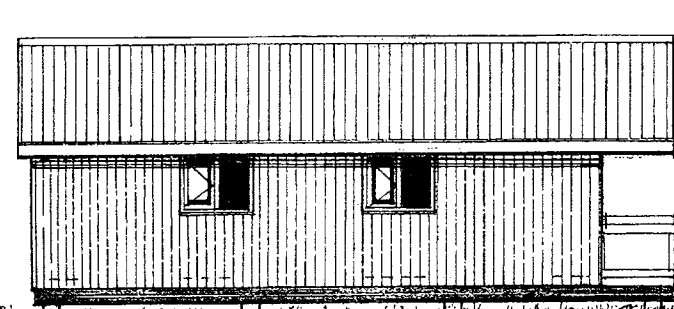

norðvestlægar hliðar

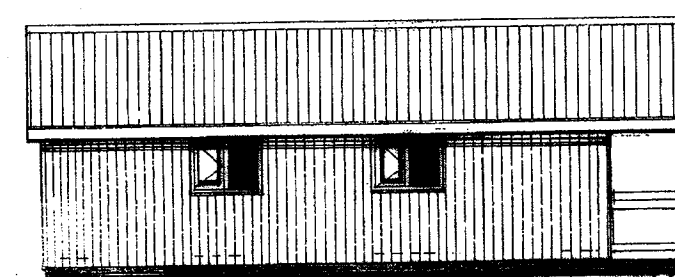

FERÐAÞJÓNUSTU HÚS
á 9050 fermetra skipulagsreit sem tengist
SKÁLABREKKU 3, ÞINGVALLASVEIT,
Bláskógabyggð

Teikn.: útlitsmyndir mkv. 1 : 100 Dags.: 28. 03. 2010
Teiknistofa NICC (570796 - 2599) rneobje@hotmail.com
Arkitekt *Björn J. Emilsson*
Björn J. Emilsson (280534 - 4639)