
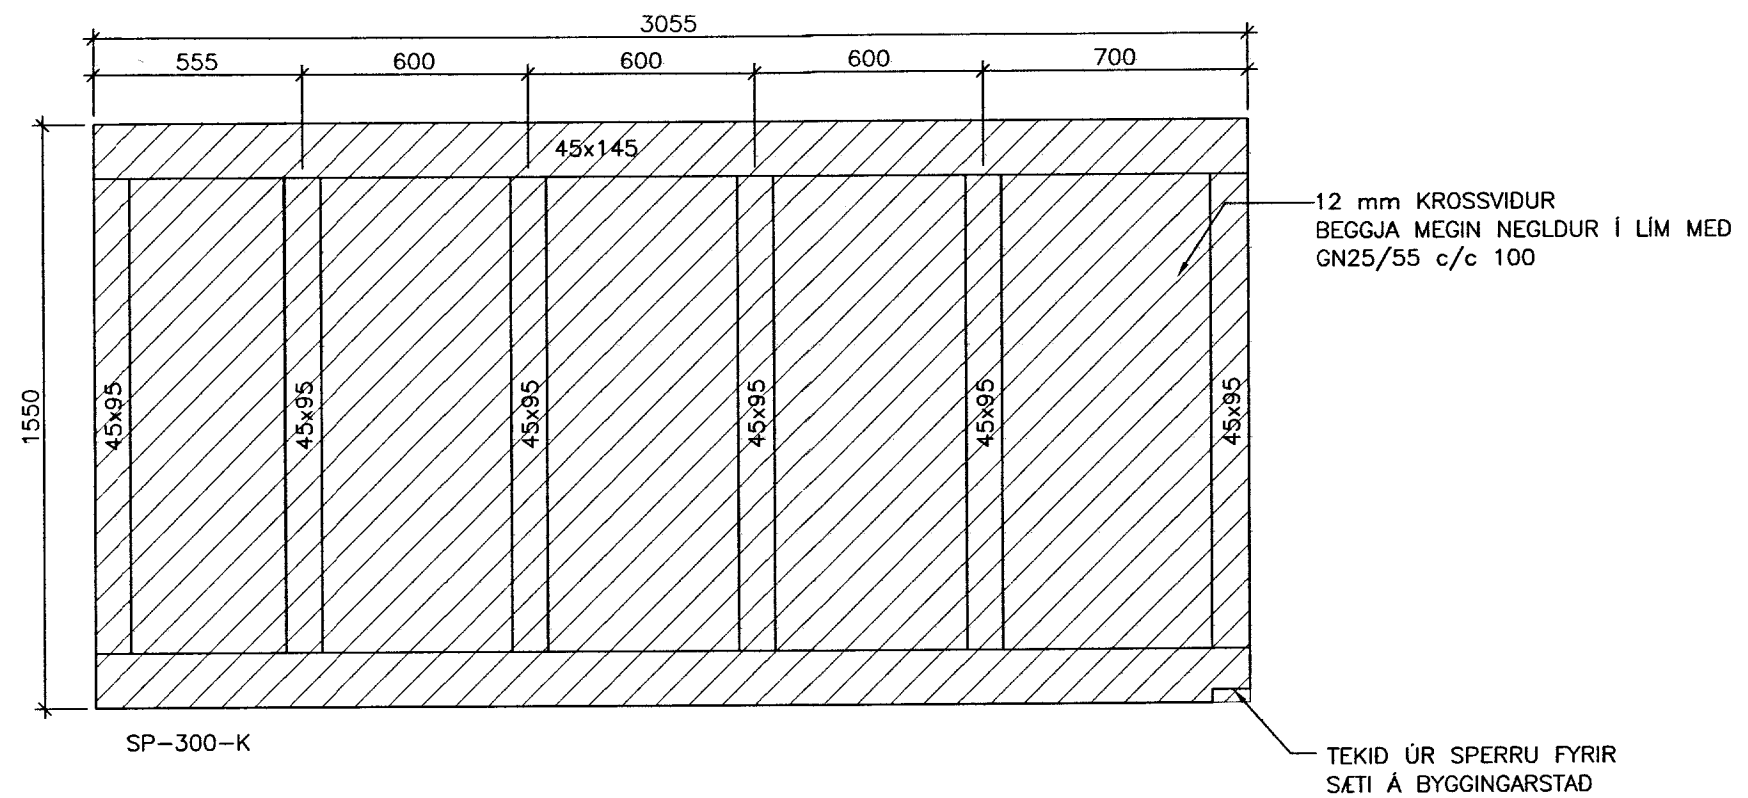
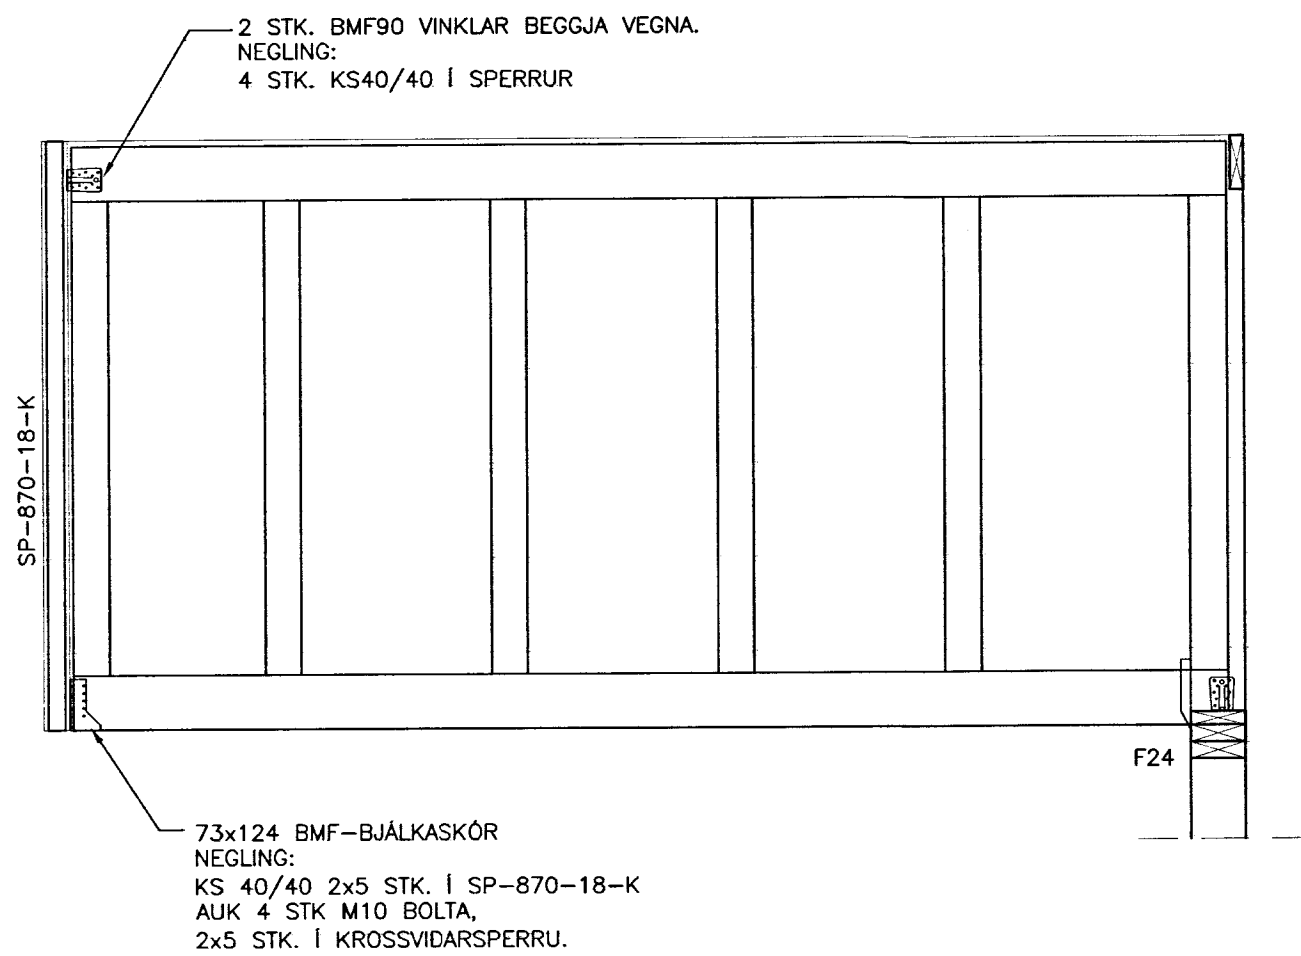


HANND: TÓMAS ELLERT TÓMASSON
 TEKND: TÓMAS ELLERT TÓMASSON
 VERNUNUMR: 4079
 SKRÁRNAMN: 4079-sp.dwg

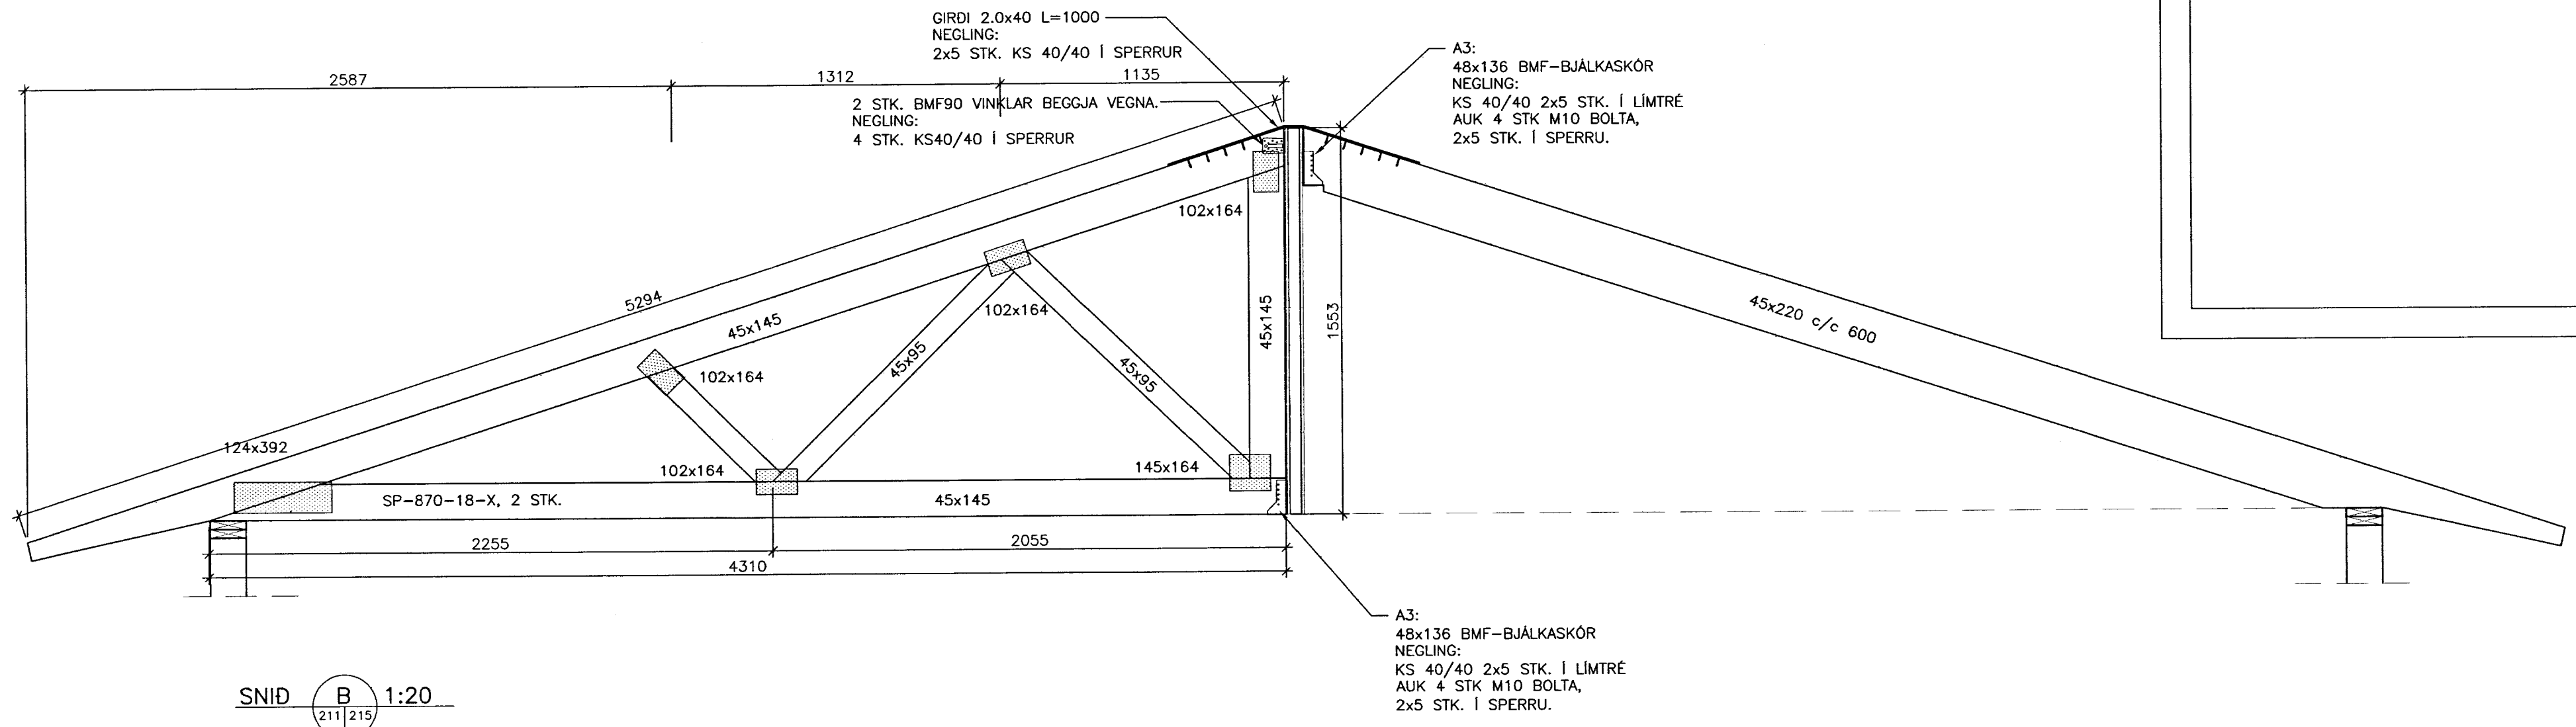

<small>AUSTURMEGI 69 800 SELFOSS SÍMI 482 3850 FAX 482 3851 NETFANG sghus@sghus.is VEFANG www.sghus.is</small>			
SKÁLABREKKA 24, ÞINGVÖLLUM			
BURDARVIRKI:		MKV:	
SNID		MKV:	1:20
SPERRUR		MKV:	1:20
DAGSETNING:	SAMÞYKKT:	TEKNING NÚMÉR:	
20.05.2005	<i>[Signature]</i>		215
<small>201170-3979</small>			